

51 Chalkwell Avenue

Approved and Proposed Plans

Approved East Elevation



East Elevation



Rev./Date	Amendment
18.12.20	
09.01.21	Window Details

East Elevation

project: 01 Chalfont Avenue
 client: DC
 drawn by: T.H.B. @A.J.
 drawing no: 007
 date: 11.05.21

A.J. Consulting Ltd
 1, Laurel Terrace
 Chalfont St Giles
 Bucks HP85 1EP
 England
 www.ajc.co.uk



Proposed East Elevation



EAST ELEVATION
SCALE 1:100
0 1 2 3 4 5m

Rev. Date	Description

East Elevation

Project: 01 Christchurch, New Zealand
 Client: [Redacted]
 Architect: [Redacted]
 Drawing No: 001
 Date: 18/11/2022
 Drawn by: [Redacted] Approved by: [Redacted]

© 2022 [Redacted]
 1/100 Scale
 1/100 Scale
 1/100 Scale
 1/100 Scale

Approved North Elevation



North Elevation



Rev. / Date	Amendment
16.12.20	
19.03.21	Window details

North Elevation

Project: 51 Clarendon Avenue
 Client: [Redacted]
 Drawn by: CR
 Checked by: T. COO gpa
 Drawn on: 09/01
 Date: 11.05.21

40/21 Clarendon Hill
 1.0000
 2.0000
 3.0000
 4.0000
 5.0000

Proposed North Elevation



NORTH ELEVATION



No.	Description

North Elevation

Project: 31 Crestwood Avenue, Dover
 Client: [Redacted]
 Architect: J. J. O'Connell
 Drawing No: 100-01
 Date: 10-01-2021
 Scale: 1/8" = 1'-0"
 Prepared by: [Redacted]

Project: 31 Crestwood Avenue, Dover
 Client: [Redacted]
 Architect: J. J. O'Connell
 Drawing No: 100-01
 Date: 10-01-2021
 Scale: 1/8" = 1'-0"
 Prepared by: [Redacted]



Approved West Elevation



West Elevation



Rev./Date	Amendment
14.12.20	
09.03.21	Window details

West Elevation

project: 81 Chiswick Avenue
client: DP
drawn by: DP
scale: 1:100 (A3)
drawing no: 014
date: 14.03.21

Arch Consulting Ltd
1 Capital Terrace
Buckingham Gate
London W1X 7EX
England




Proposed West Elevation



WEST ELEVATION
 SCALE 1:100
 0 1 2 3 4 5m

Rev./Date	Description
West Elevation	
PROJECT:	91 Crawford Avenue, Boston
CLIENT:	
ARCHITECT:	1310 B&B
DRAWING NO.:	007
DATE:	18.01.2023
DRAWN BY:	REC
CHECKED BY:	
WEST CONSULTING LLC 11 Cabot Terrace Cambridge, MA 02142 Phone: 617.552.1234 Email: info@westconsulting.com	

Approved South Elevation

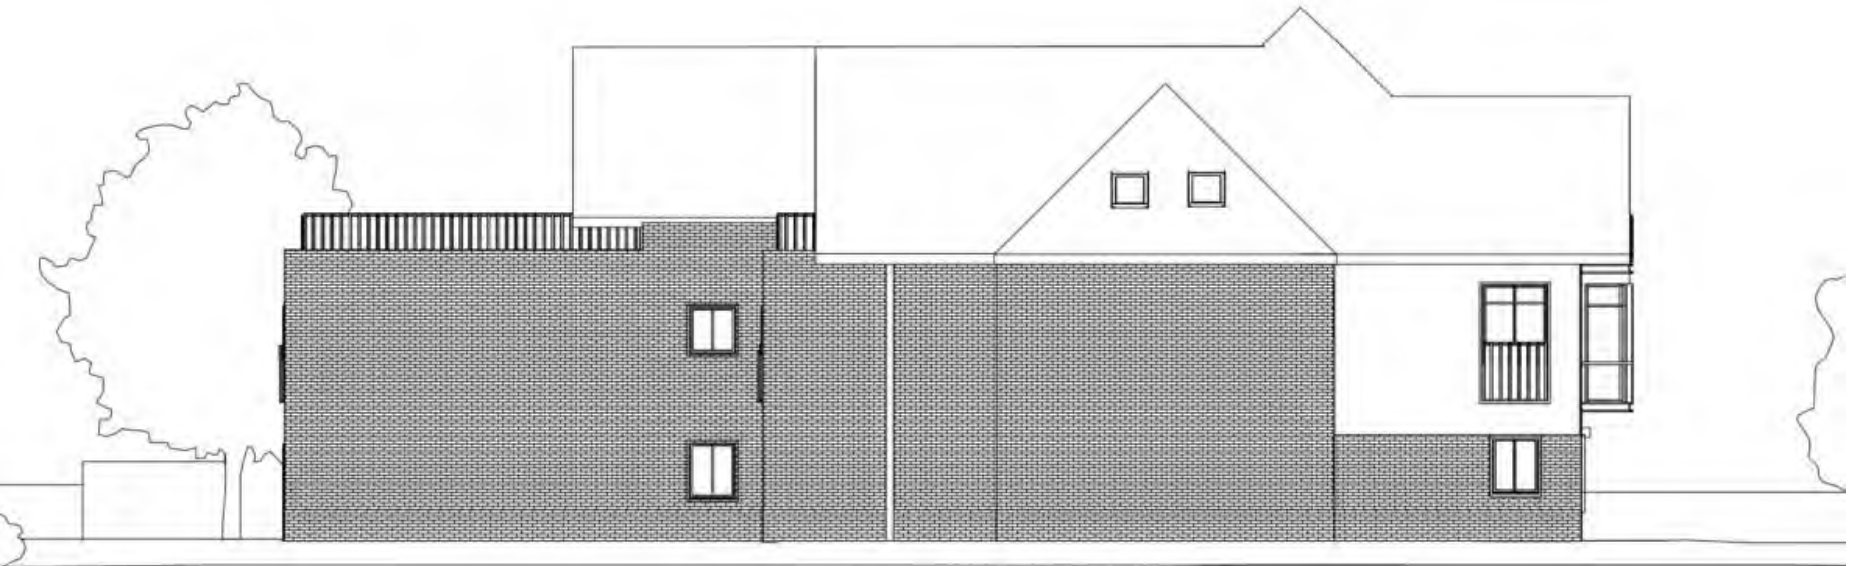

South Elevation



Rev./Date	Approved/Amended
16.12.20	
19.03.21	Window details


South Elevation

project	51 Colindale Avenue
client	
drawn by	DF
scale	1:50 @ A3
drawing no.	005
date	11.05.21

Arch Consulting Ltd
1 Capel Terrace
Borehamwood, Herts
EN6 1EA
England
www.ac.uk



Proposed South Elevation

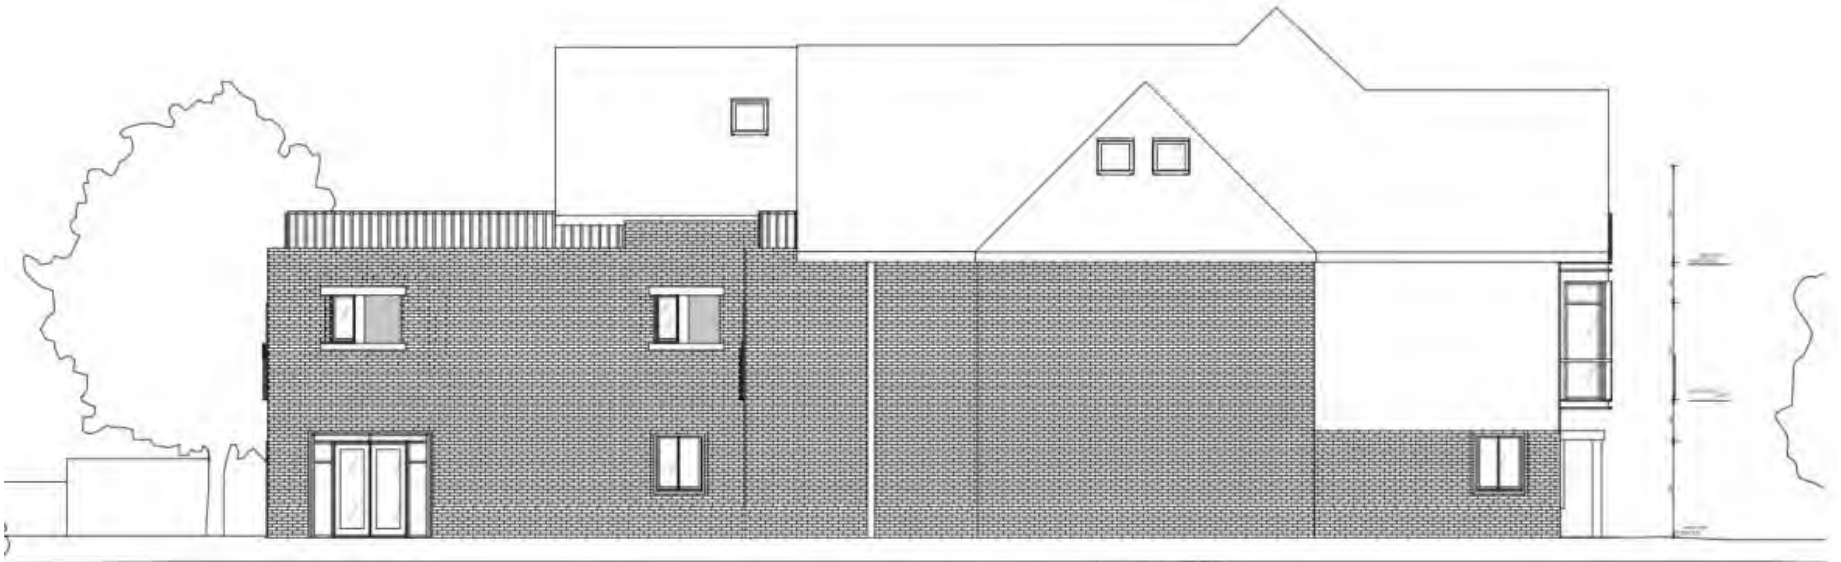

SOUTH ELEVATION
SCALE 1:100
0 1 2 3 4 5m


Rev	Description

South Elevation

project: 01 Chelsea Avenue, Essex
 client: -
 reference: -
 scale: 1:100 (A4)
 drawing no: 000
 date: 16/01/2022
 drawn by: MC
 approved by: JMC

Arch Drawing Ltd
 1, Cedar Terrace
 Southend-on-Sea
 Essex SS17 1DA
 Project: -

Approved Ground Floor Layout

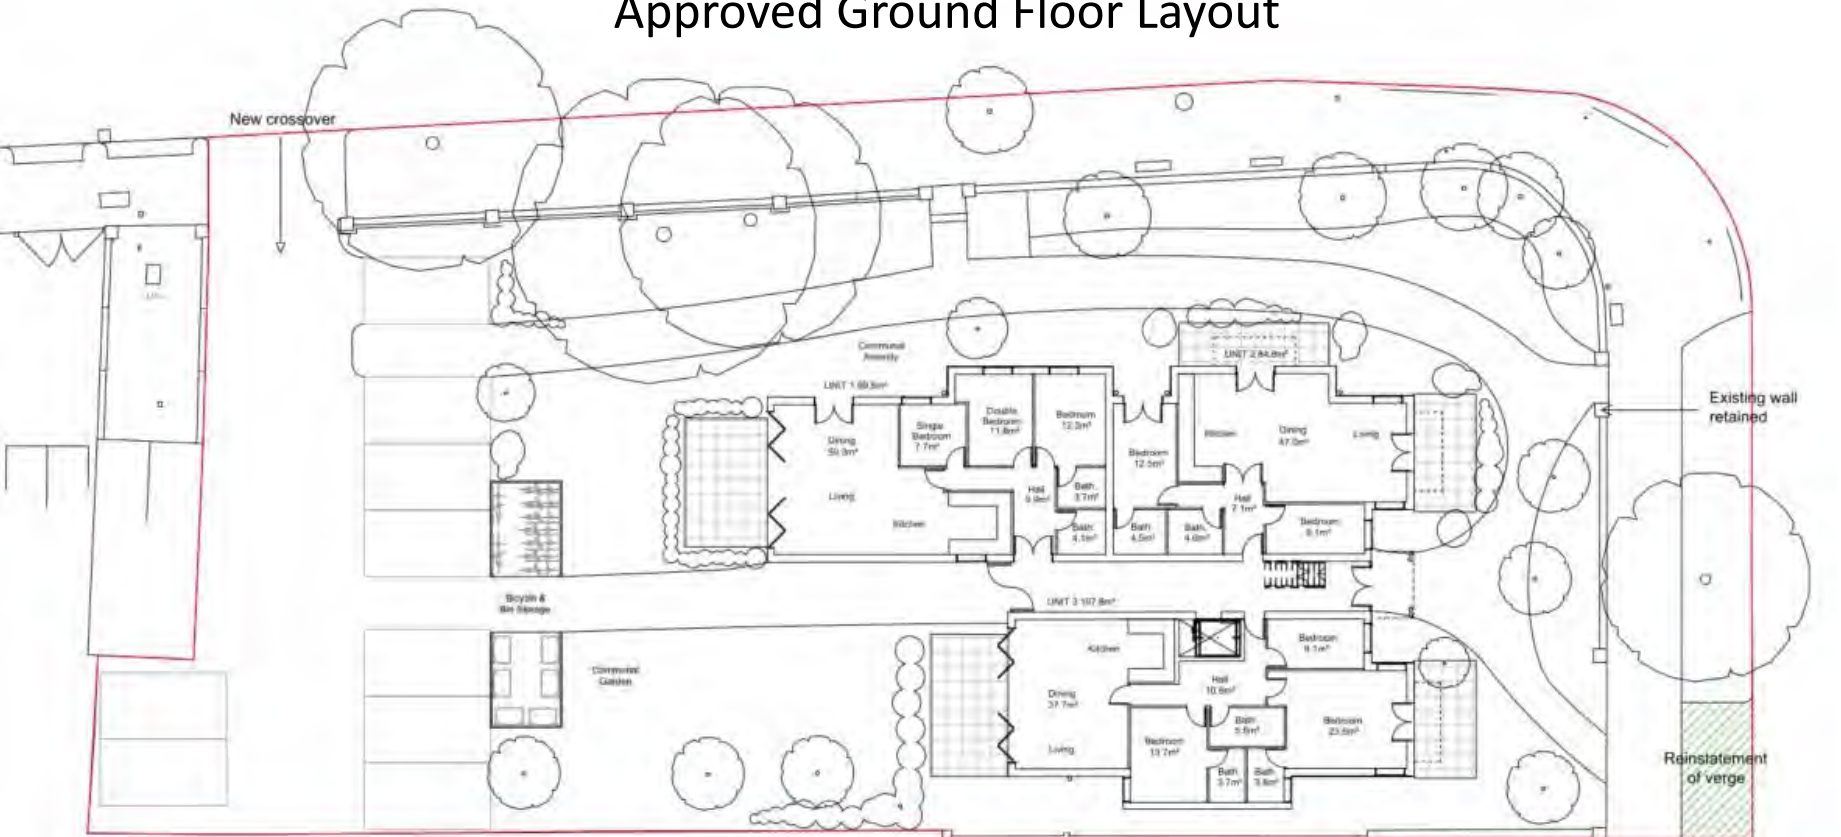

Rev	Date	Assessment
08	03/21	


Ground Floor Plan

project: 81 Chatham Avenue
 client: -
 drawn by: GP
 scale: 1:200 (S&A)
 drawing no.: 201
 date: 11/03/21

North Consulting Ltd
 1 Capital Terrace
 Brookfields on-Deck
 Epping NSW 1504
 Engineer: [Signature]



Proposed Ground Floor Layout

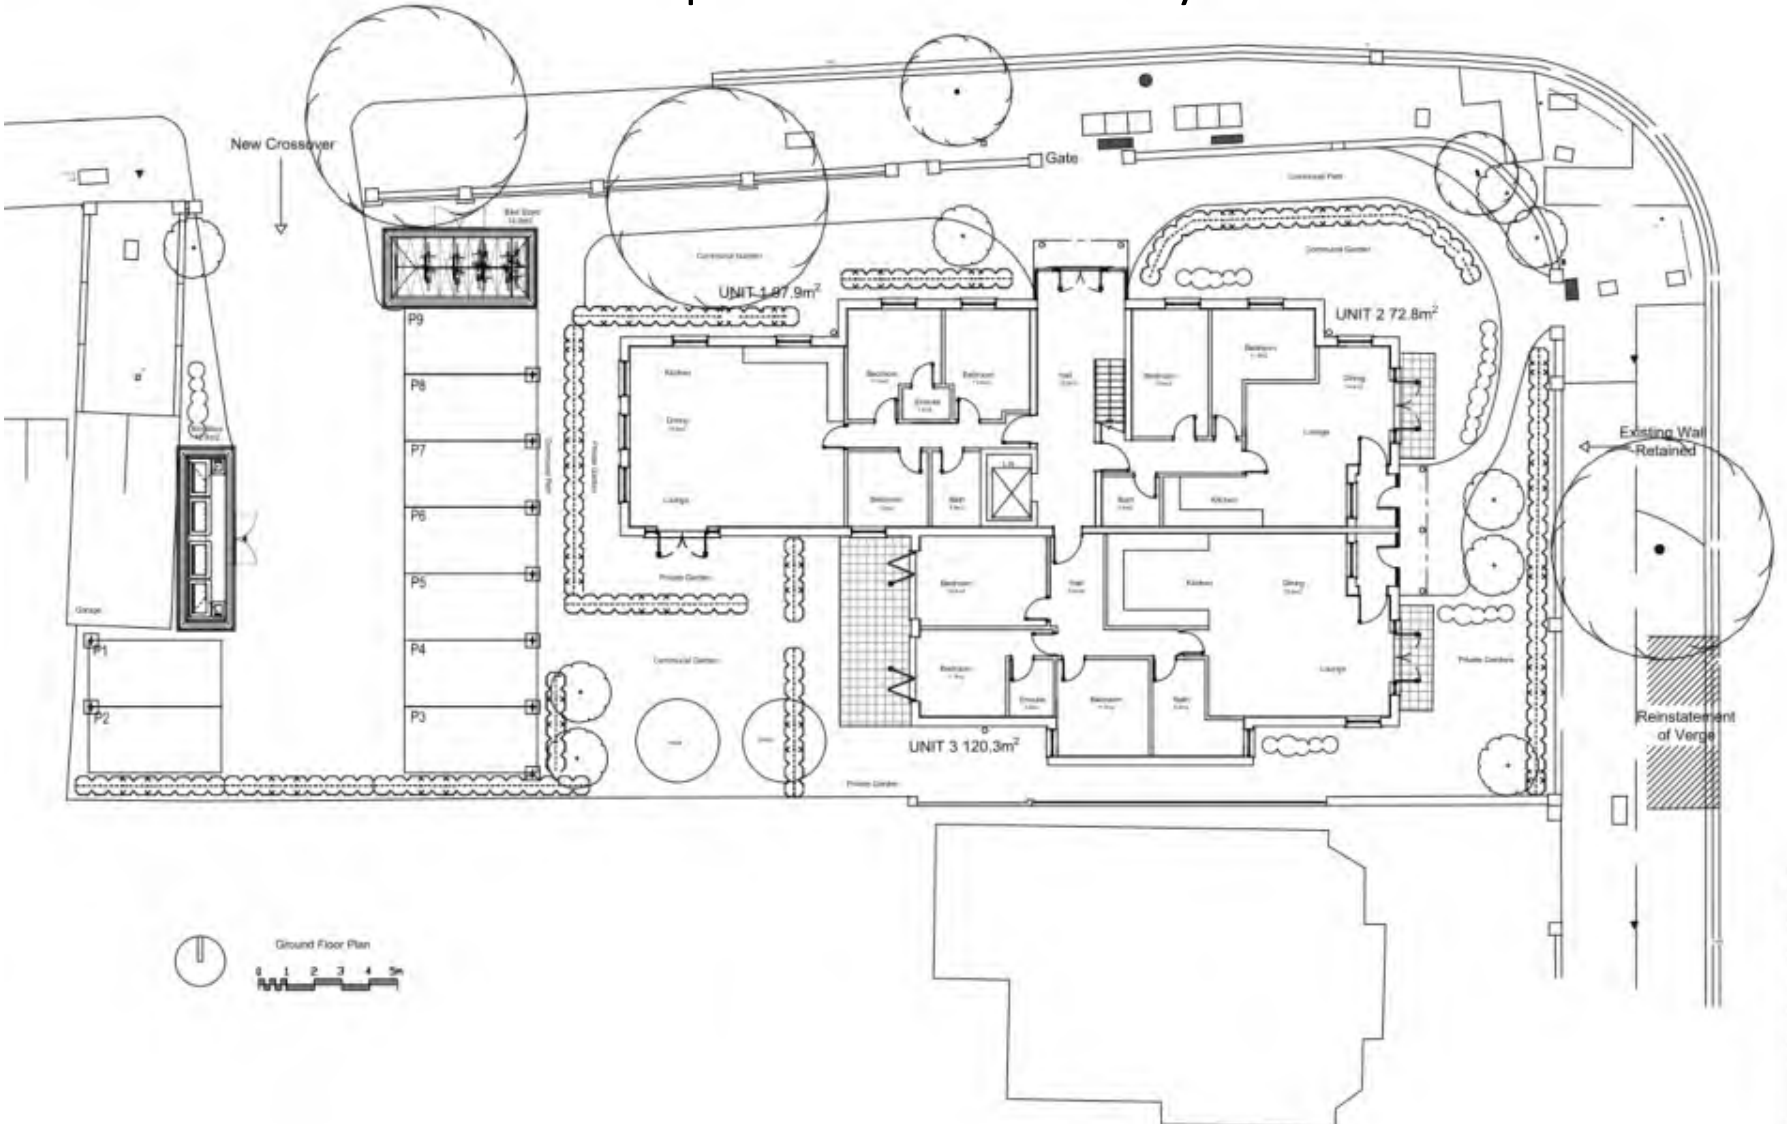

Rev	Date	Assessment

Site Plan


project: 51 Ch
 client:
 reference:
 scale: 1:250
 drawing no: D12
 date: 18.01.
 drawn by: NSC

Arch Consulting Ltd
 1 Capell Terrace
 Southend-on-Sea
 Essex SS1 1EX
 England
 www.acscltd.co.uk

Approved First Floor Layout



Proposed First Floor Layout

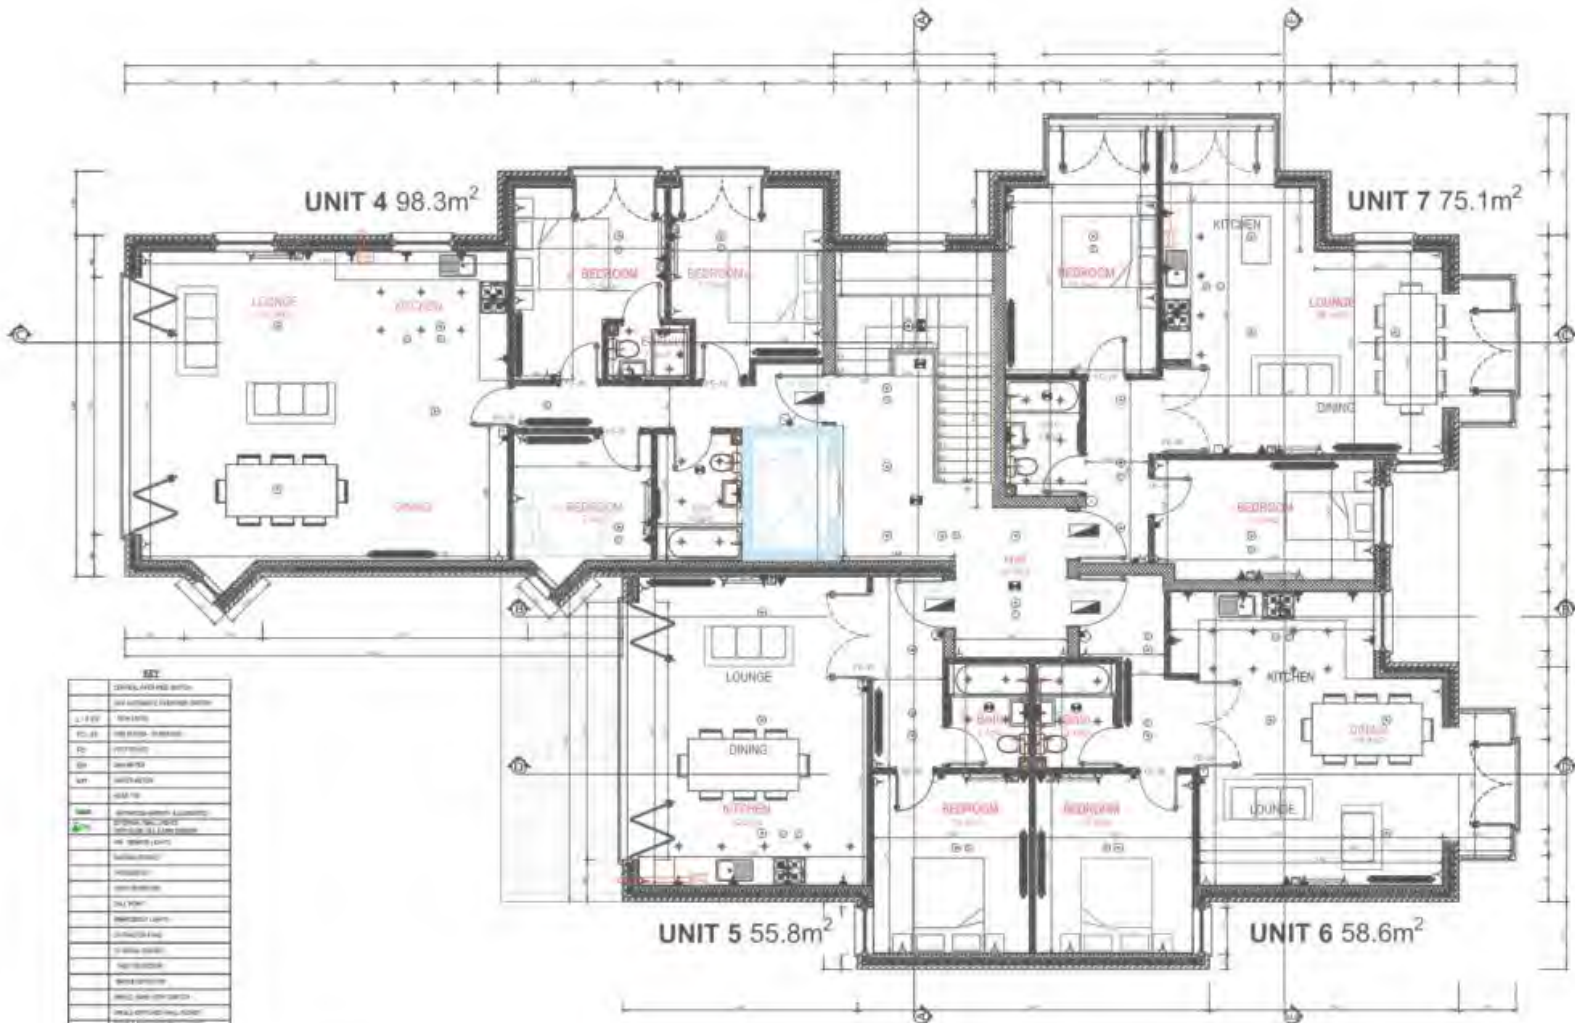

KEY


○	OPENING (DOOR)
○	OPENING (WINDOW)
○	OPENING (GLASS DOOR)
○	OPENING (GLASS WINDOW)
○	OPENING (GLASS WALL)
○	OPENING (GLASS PARTITION)
○	OPENING (GLASS BALCONY)
○	OPENING (GLASS STAIRCASE)
○	OPENING (GLASS ENTRANCE)
○	OPENING (GLASS LOBBY)
○	OPENING (GLASS RECEPTION)
○	OPENING (GLASS CONFERENCE)
○	OPENING (GLASS BOARDROOM)
○	OPENING (GLASS OFFICE)
○	OPENING (GLASS STORAGE)
○	OPENING (GLASS ARCHIVE)
○	OPENING (GLASS LIBRARY)
○	OPENING (GLASS GALLERY)
○	OPENING (GLASS THEATRE)
○	OPENING (GLASS CINEMA)
○	OPENING (GLASS RESTAURANT)
○	OPENING (GLASS BAR)
○	OPENING (GLASS CAFE)
○	OPENING (GLASS PUB)
○	OPENING (GLASS CLUB)
○	OPENING (GLASS NIGHTCLUB)
○	OPENING (GLASS DISCO)
○	OPENING (GLASS BALLROOM)
○	OPENING (GLASS BALLROOM 2)
○	OPENING (GLASS BALLROOM 3)
Rev. No.	Description
1	Issued for Tender
2	Issued for Construction
3	Issued for Construction
4	Issued for Construction
5	Issued for Construction
6	Issued for Construction
7	Issued for Construction
8	Issued for Construction
9	Issued for Construction
10	Issued for Construction


First Floor Plan

Scale: 1:100
 Date: 1/10/2011
 Drawing No: 101-001
 Project: 101-001


Approved Second Floor Layout

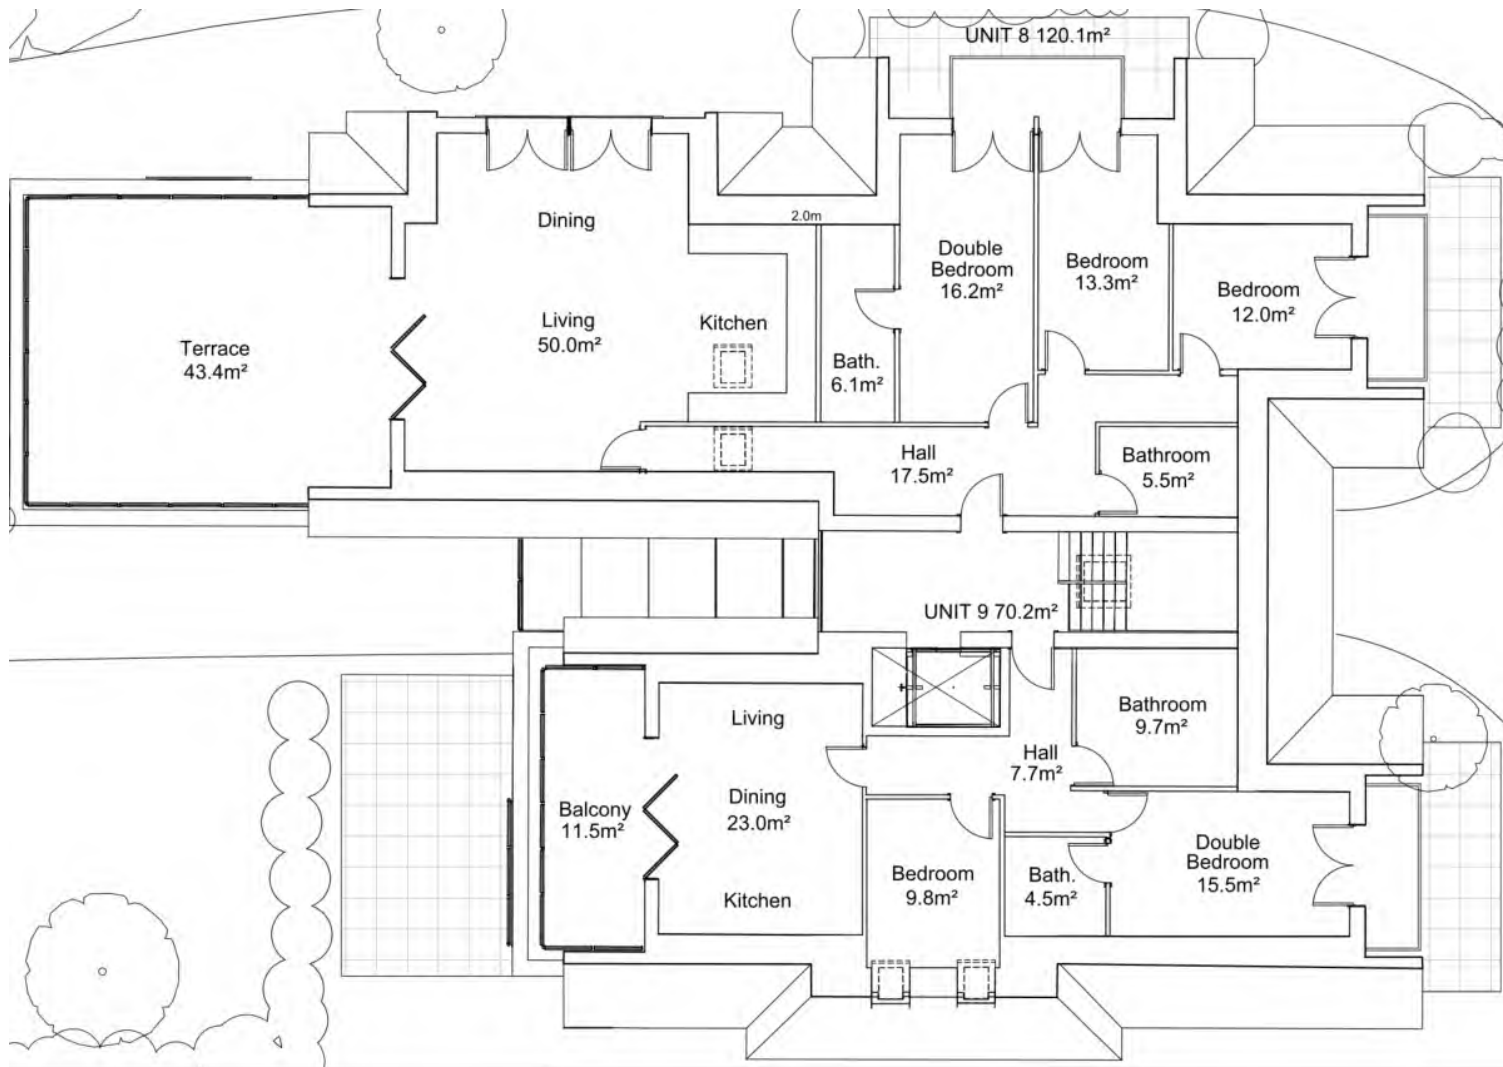

Approved Roof Plan

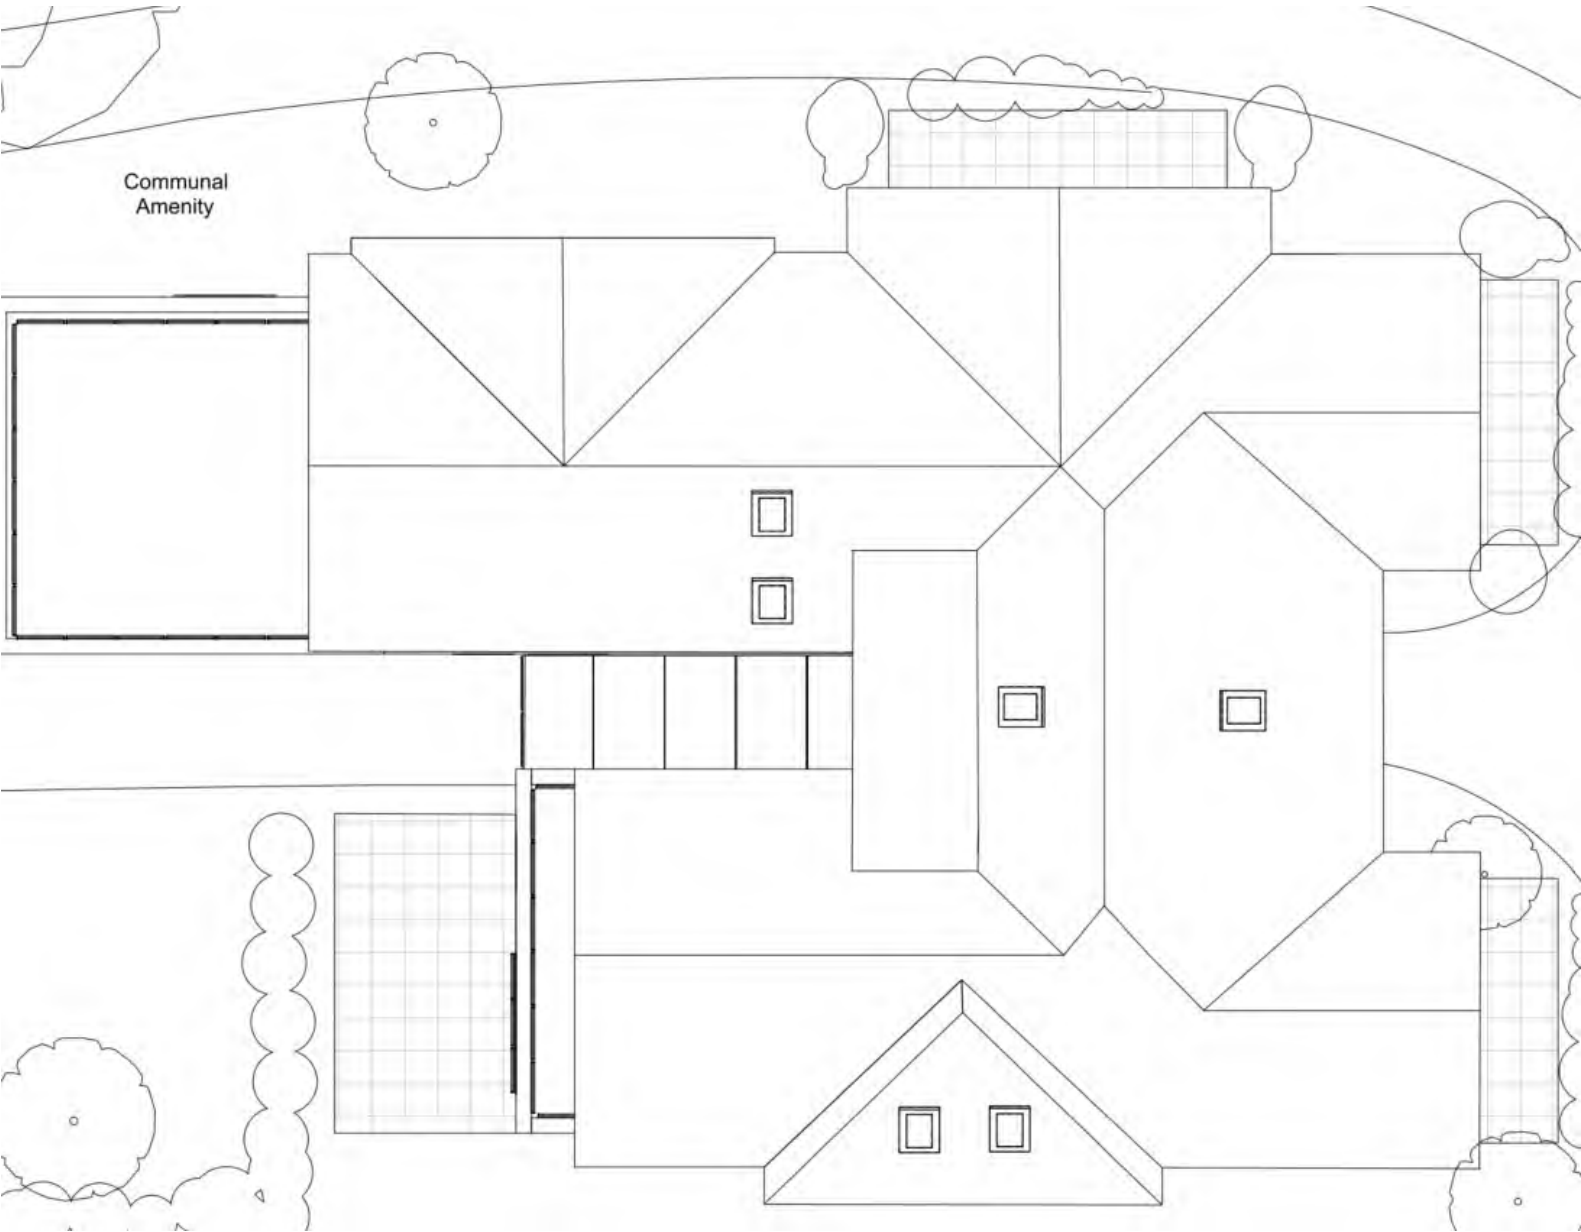

Proposed Roof Plan

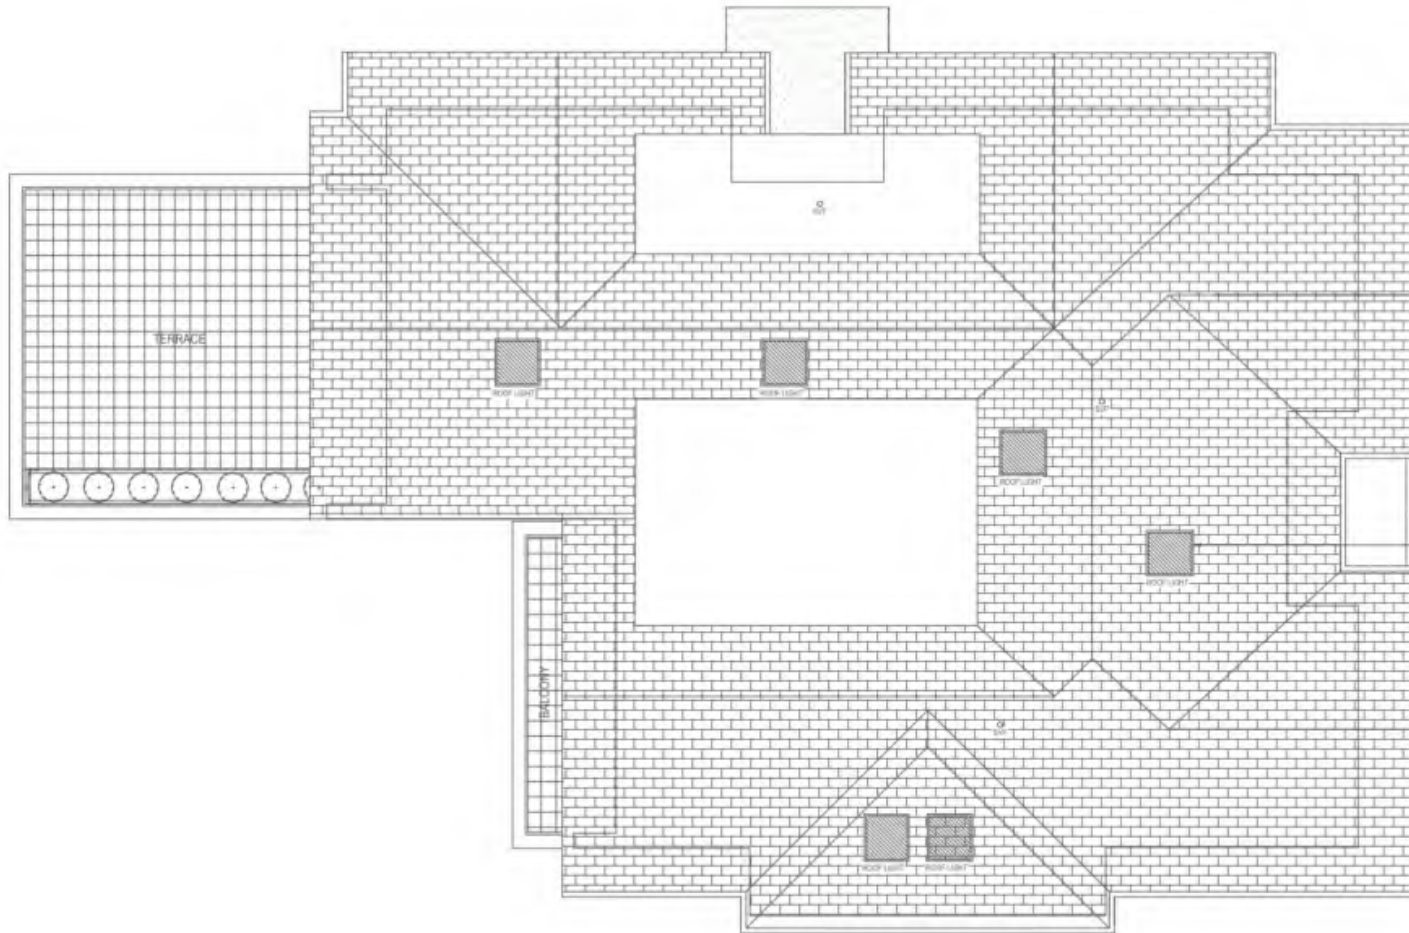

Rooflights are shown in plan view and are not to scale. The rooflights are shown in plan view and are not to scale. The rooflights are shown in plan view and are not to scale.

Rev	Date	Amendment






Roof Plan

Project: 51 Chalkwell Avenue
 Client: -
 Address: -
 Scale: 1:50 @ A1
 Drawing No: WS
 Date: 13.01.2022
 Drawn By: RC
 Checked By: PW

Wick Consulting Ltd
 1 Ligon Terrace
 Clontarf Dublin 9
 Email: 01 852 4000
 Website: www.wickconsulting.com



Proposed Bin and Bike Store

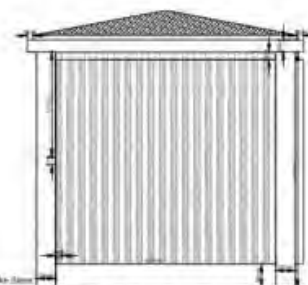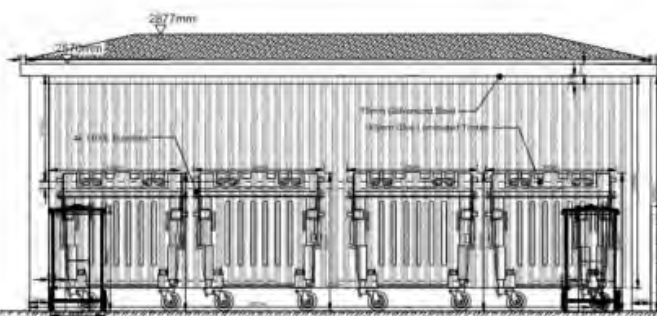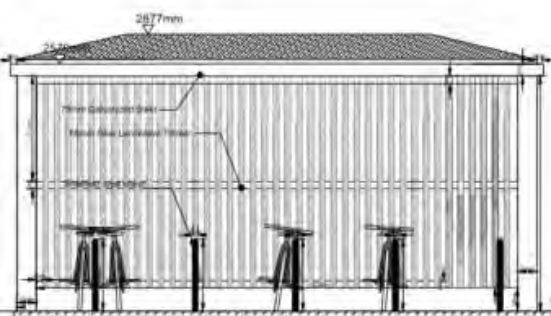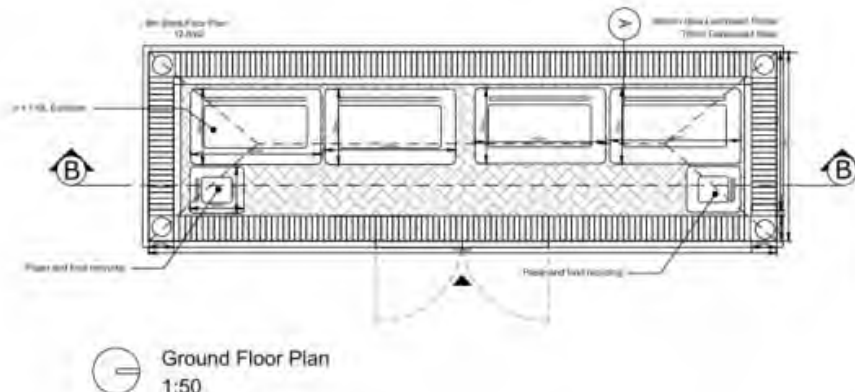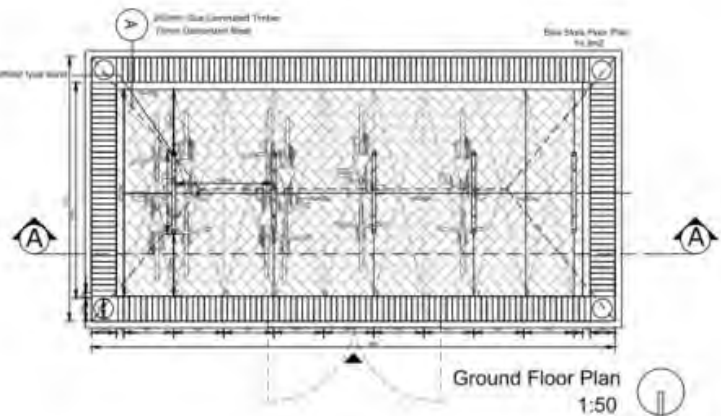

Section AA 1:50

Section BB 1:50

Elevation C 1:50

Rev.	Description

37 Chaffinch Avenue, Essex
Bryant Bike Store

Project: 22/00000000000000000000
 Date: 15/05/2024
 Drawn By: [Name]
 Checked By: [Name]
 Scale: 1:50