


NOTES:
Do not scale this drawing. Work to figured dimensions only. Check all dimensions on site. Confirm any discrepancies prior to commencement of work.



SITE PLAN
SCALE 1:200
0 1 2 3 4 5m

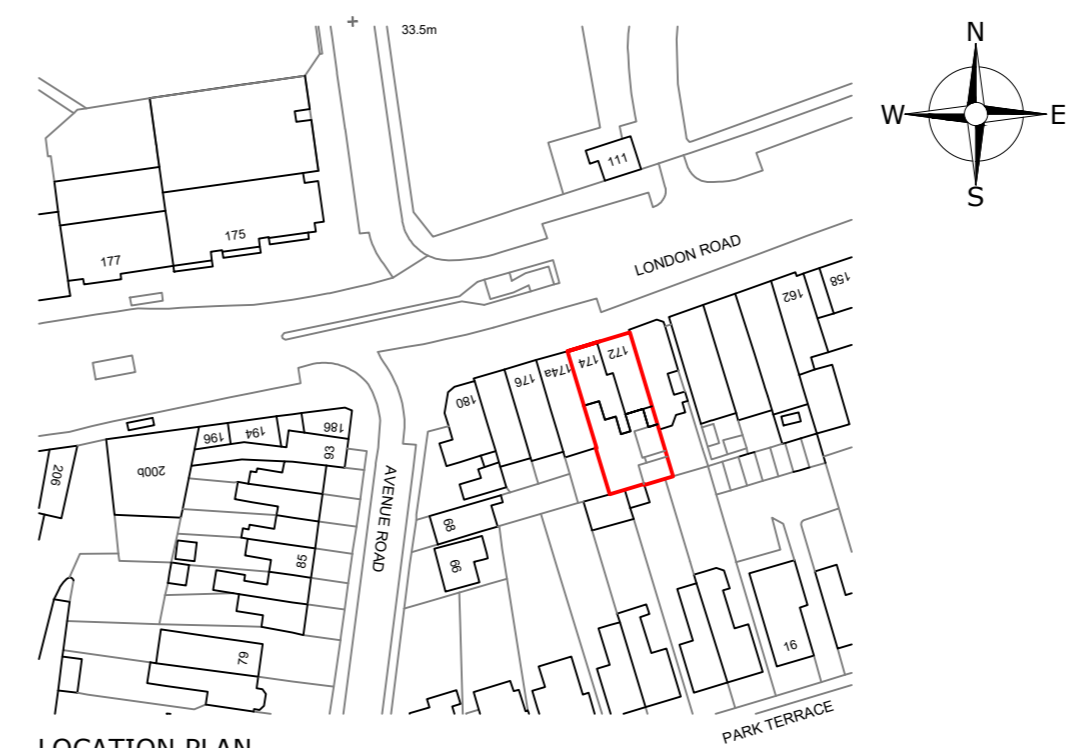

LOCATION PLAN
SCALE 1:1250
0 10 20 30 40m



BLOCK PLAN
SCALE 1:500
0 5 10 15 20m

Rev:01	08/21	First Issue
Krystal Architecture Ltd		
A : 5 Tyndale Avenue, Basildon, Essex, SS14 3UD		
T : 01268 454581 / 07999061557		
E : info@krystal-architecture.com		
W : www.krystal-architecture.com		
Project Address		
172 London Road, Southend		
Client Name		
Property Point		
Drawing Title		
Location, Block & Site Plans		
Status		
Planning Drawings		
Drawing Number		
695 -400		Rev: -
Date	Scale	Drawn By
30.08.21	1:1250/500/200 @A2	WN