



NOTES:
Do not scale this drawing. Work to figured dimensions only. Check all dimensions on site. Confirm any discrepancies prior to commencement of work.



PROPOSED FRONT ELEVATION
SCALE 1:100
0 1 2 3 4 5m

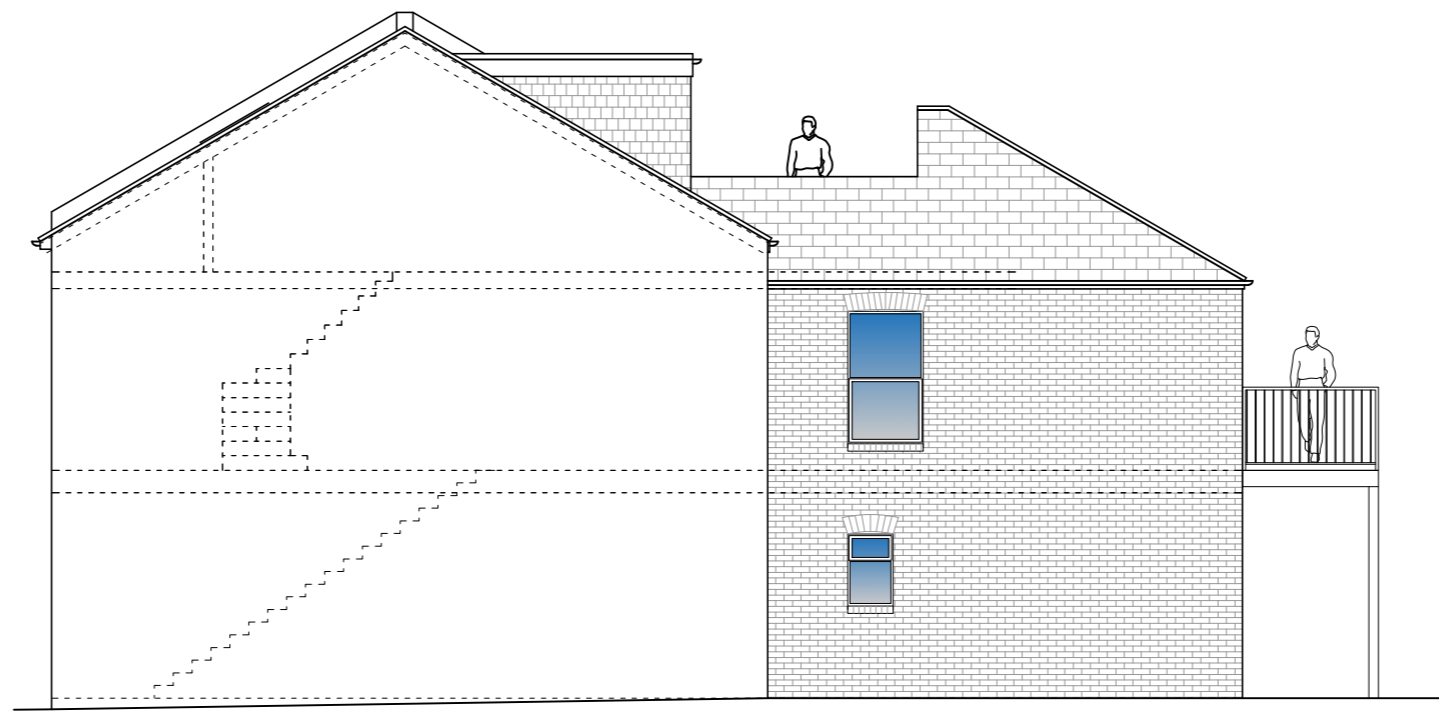


PROPOSED RIGHT ELEVATION
SCALE 1:100
0 1 2 3 4 5m

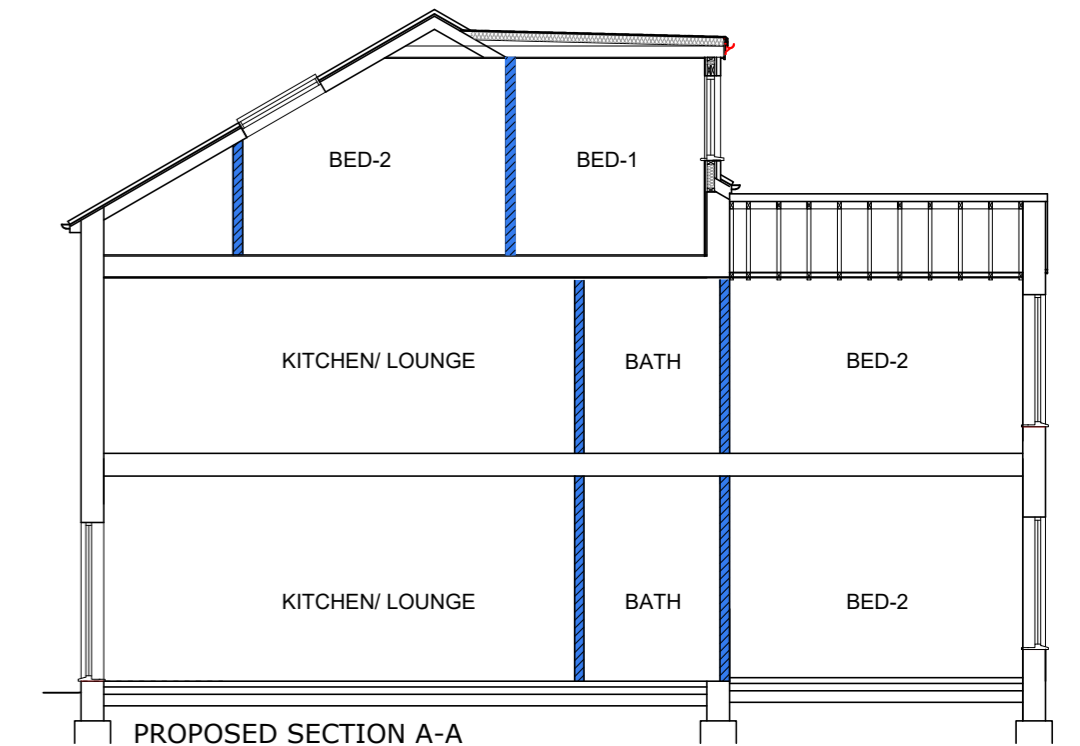

PROPOSED SECTION A-A
SCALE 1:100
0 1 2 3 4 5m



PROPOSED REAR ELEVATION
SCALE 1:100
0 1 2 3 4 5m

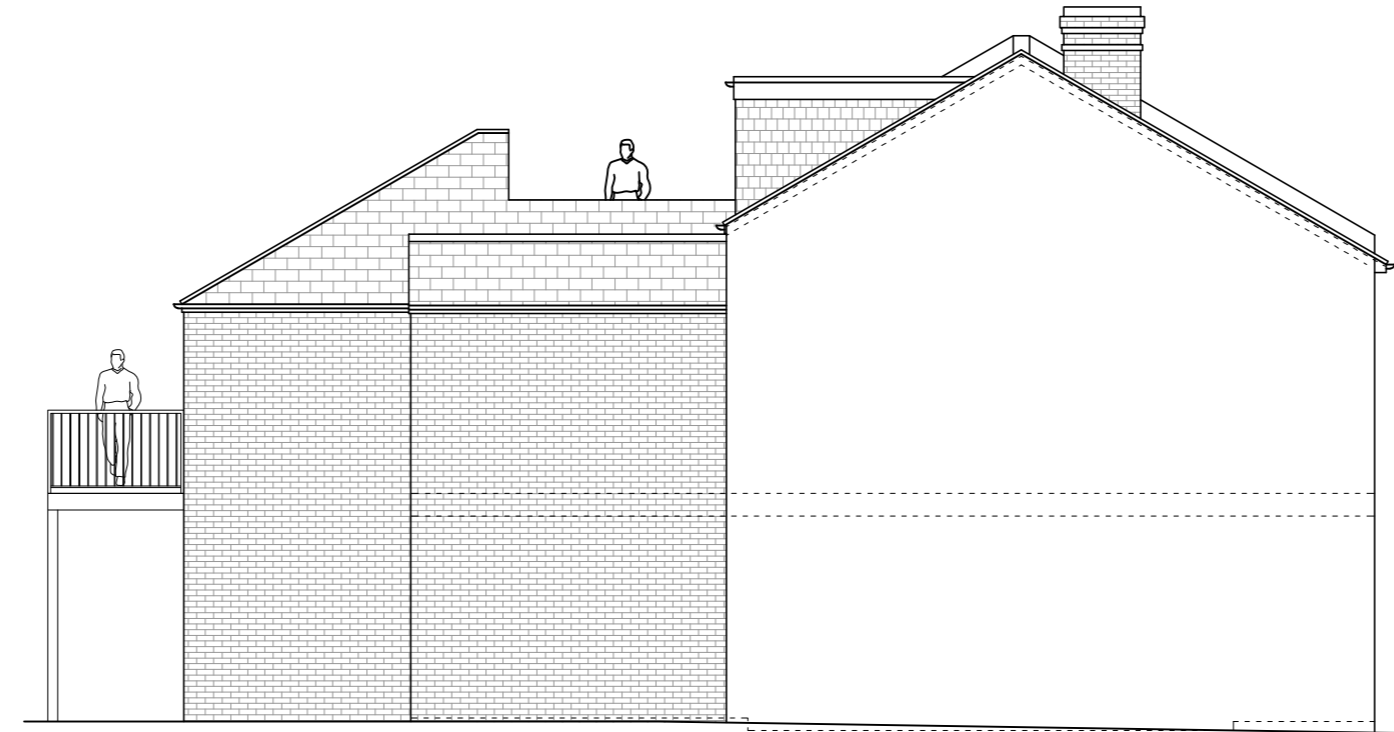

PROPOSED LEFT ELEVATION
SCALE 1:100
0 1 2 3 4 5m

Rev:03	12/21	Revised Elevations
Rev:02	10/21	Revised Elevations
Rev:01	09/21	Revised Elevations
Rev:00	08/21	First Issue

Krystal Architecture Ltd
A :5 Tyndale Avenue, Basildon,
Essex, SS14 3UD
T : 01268 454581 / 07999061557
E : info@krystal-architecture.com
W : www.krystal-architecture.com

Project Address
172 London Road, Southend

Client Name
Property Point

Drawing Title
Proposed Elevations

Status
Planning Drawings

Drawing Number 695 -404	Rev: 03
Date 22.12.21	Scale 1:100 @A2
Drawn By WN	