



NOTES:
Do not scale this drawing. Work to figured dimensions only. Check all dimensions on site. Confirm any discrepancies prior to commencement of work.




EXISTING FRONT ELEVATION
SCALE 1:100
0 1 2 3 4 5m

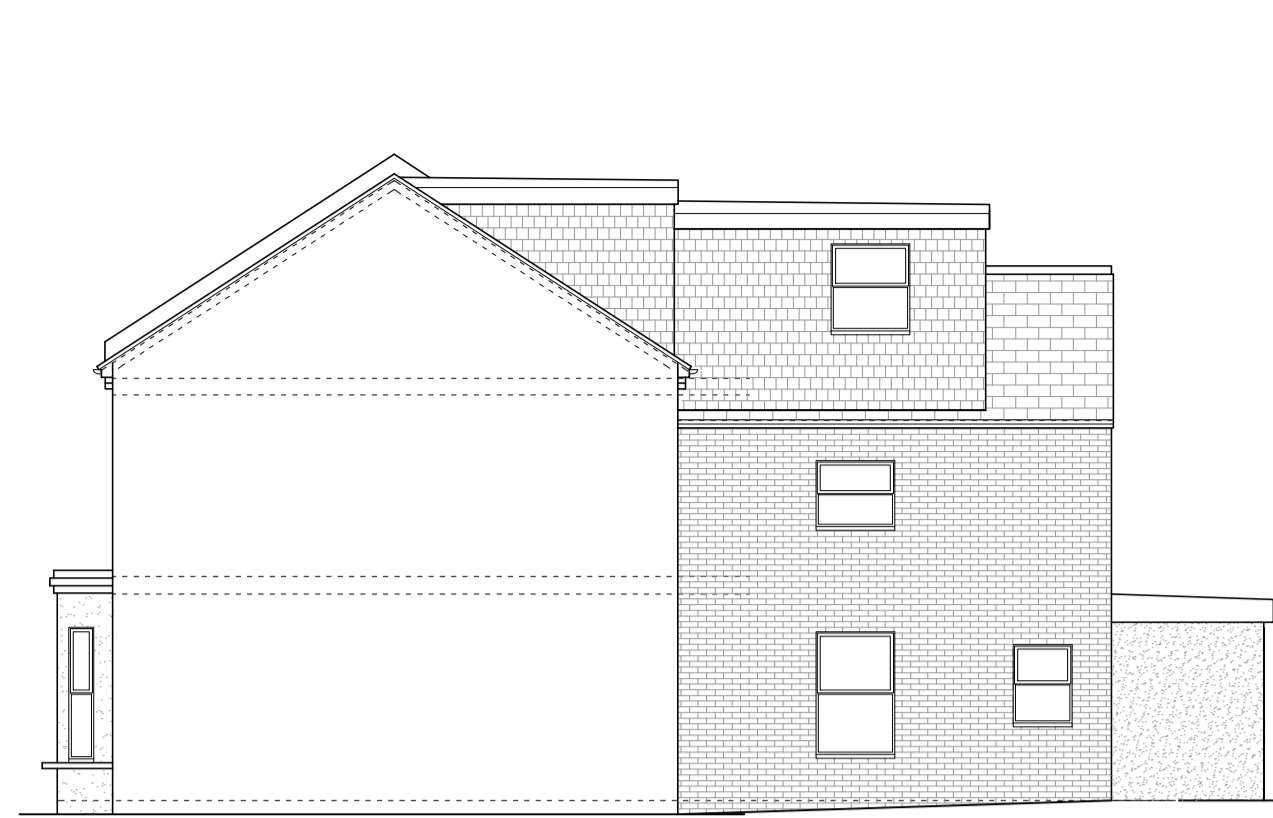


EXISTING RIGHT ELEVATION
SCALE 1:100
0 1 2 3 4 5m

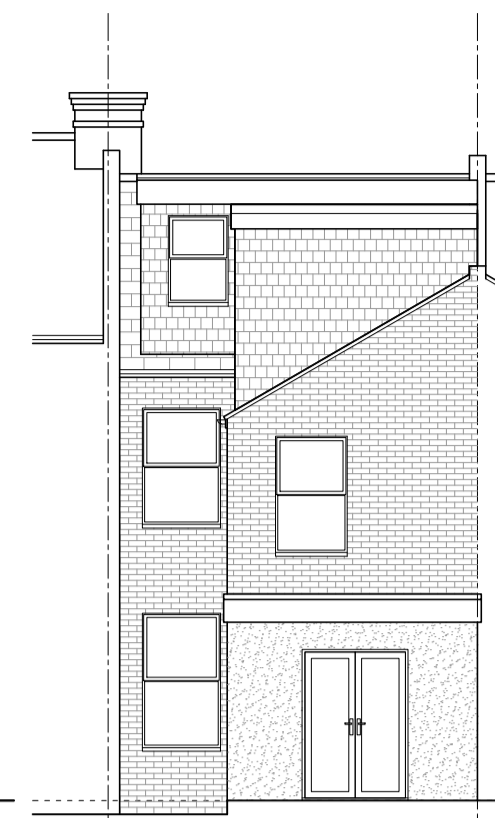


EXISTING REAR ELEVATION
SCALE 1:100
0 1 2 3 4 5m

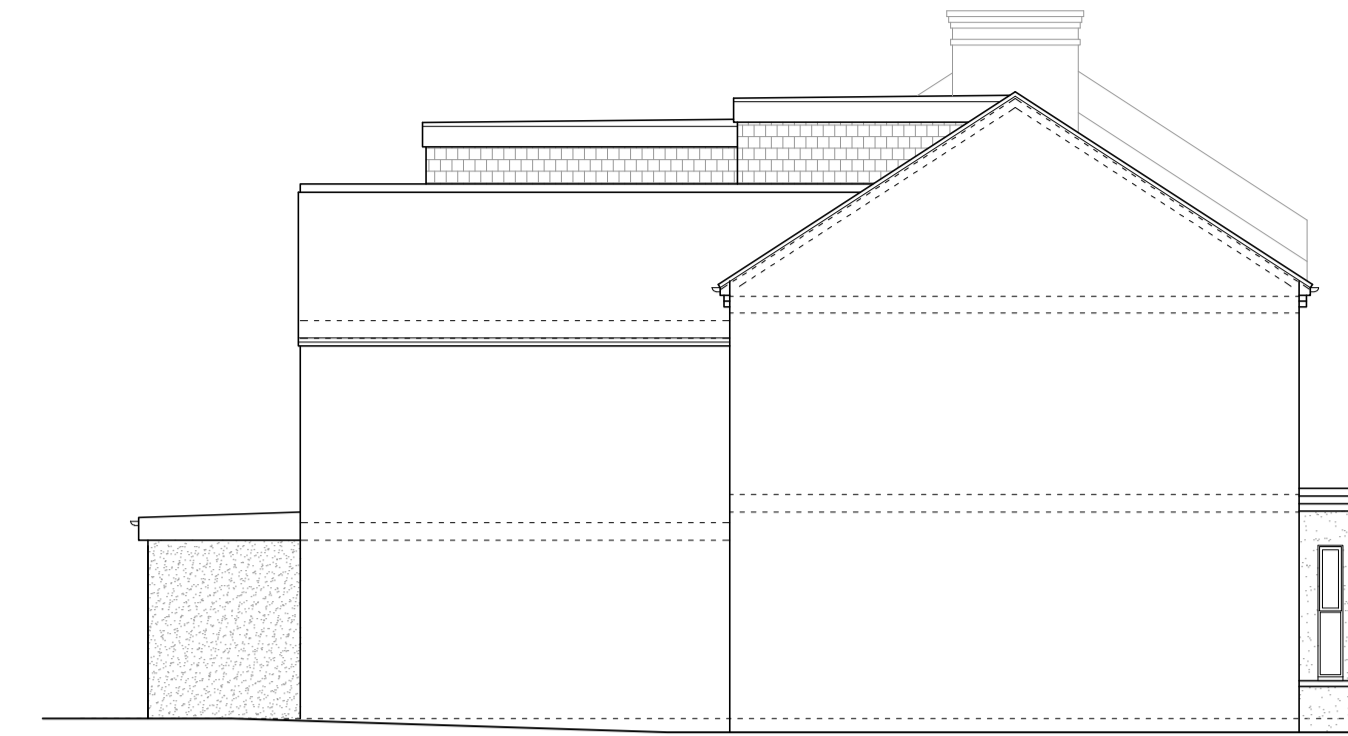


EXISTING LEFT ELEVATION
SCALE 1:100
0 1 2 3 4 5m

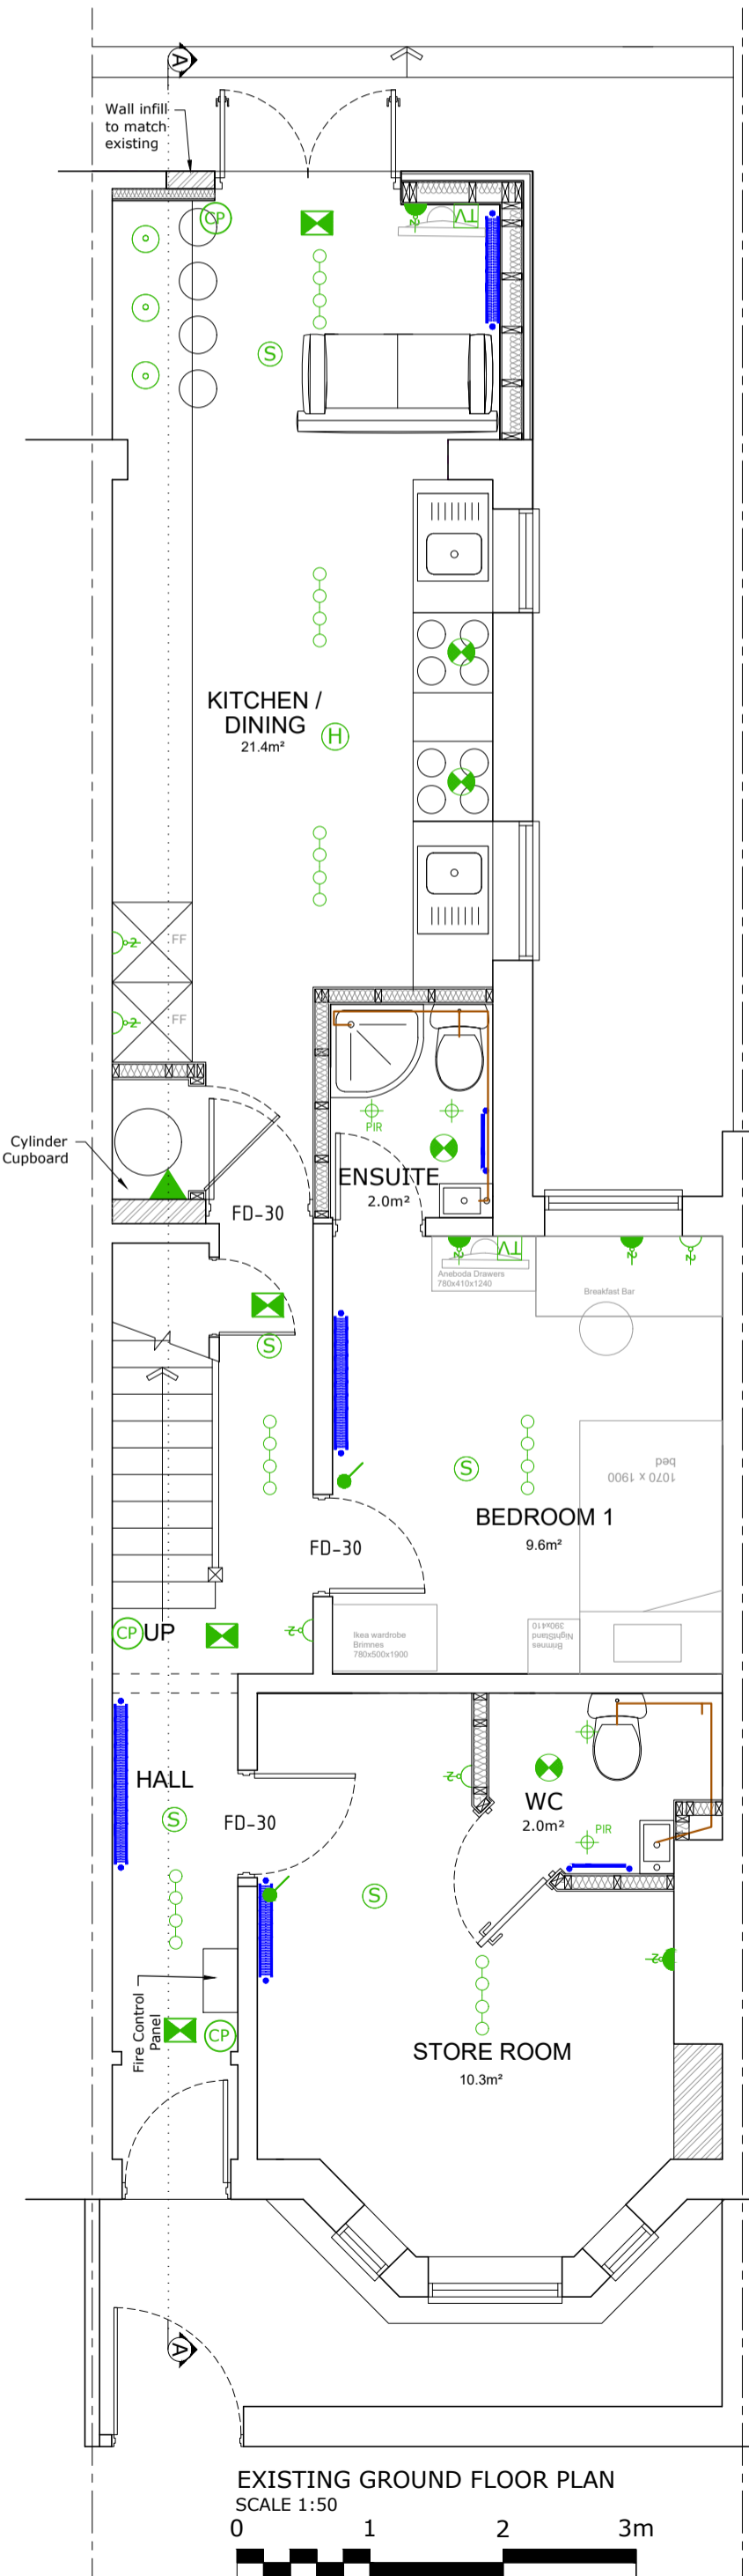


EXISTING GROUND FLOOR PLAN
SCALE 1:50
0 1 2 3m

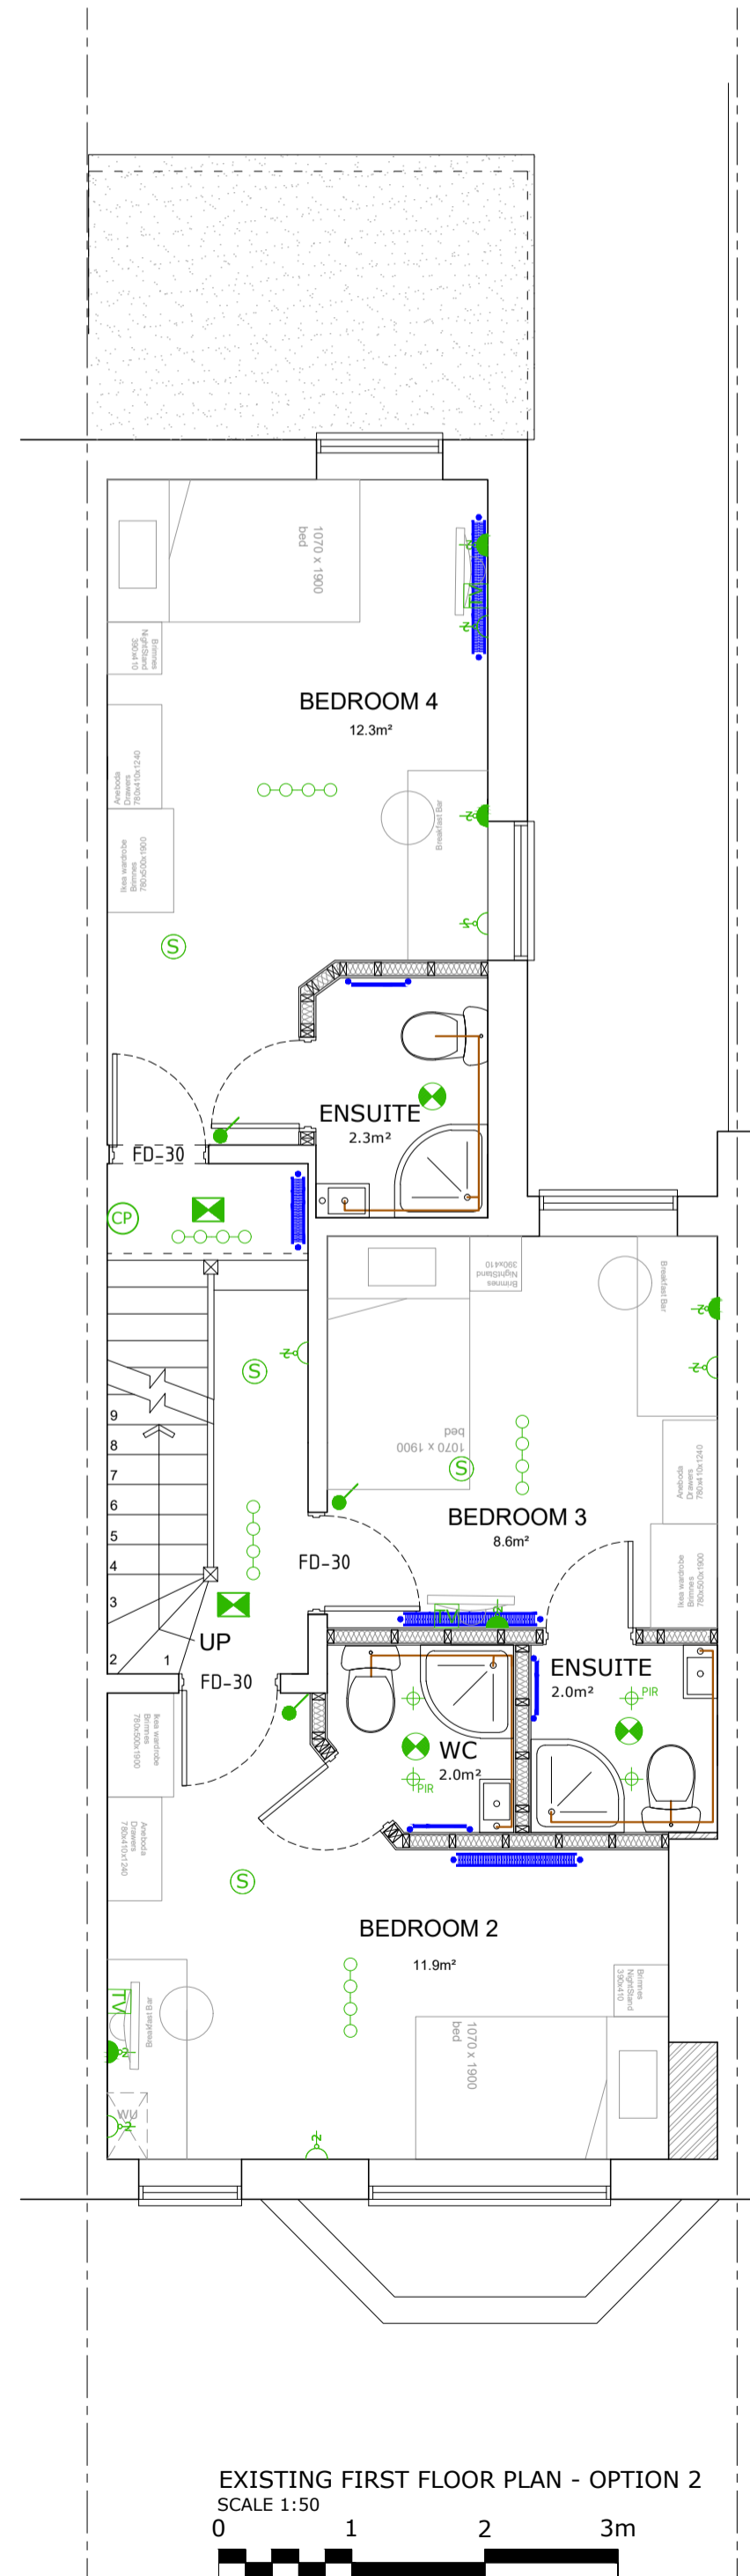

EXISTING FIRST FLOOR PLAN - OPTION 2
SCALE 1:50
0 1 2 3m

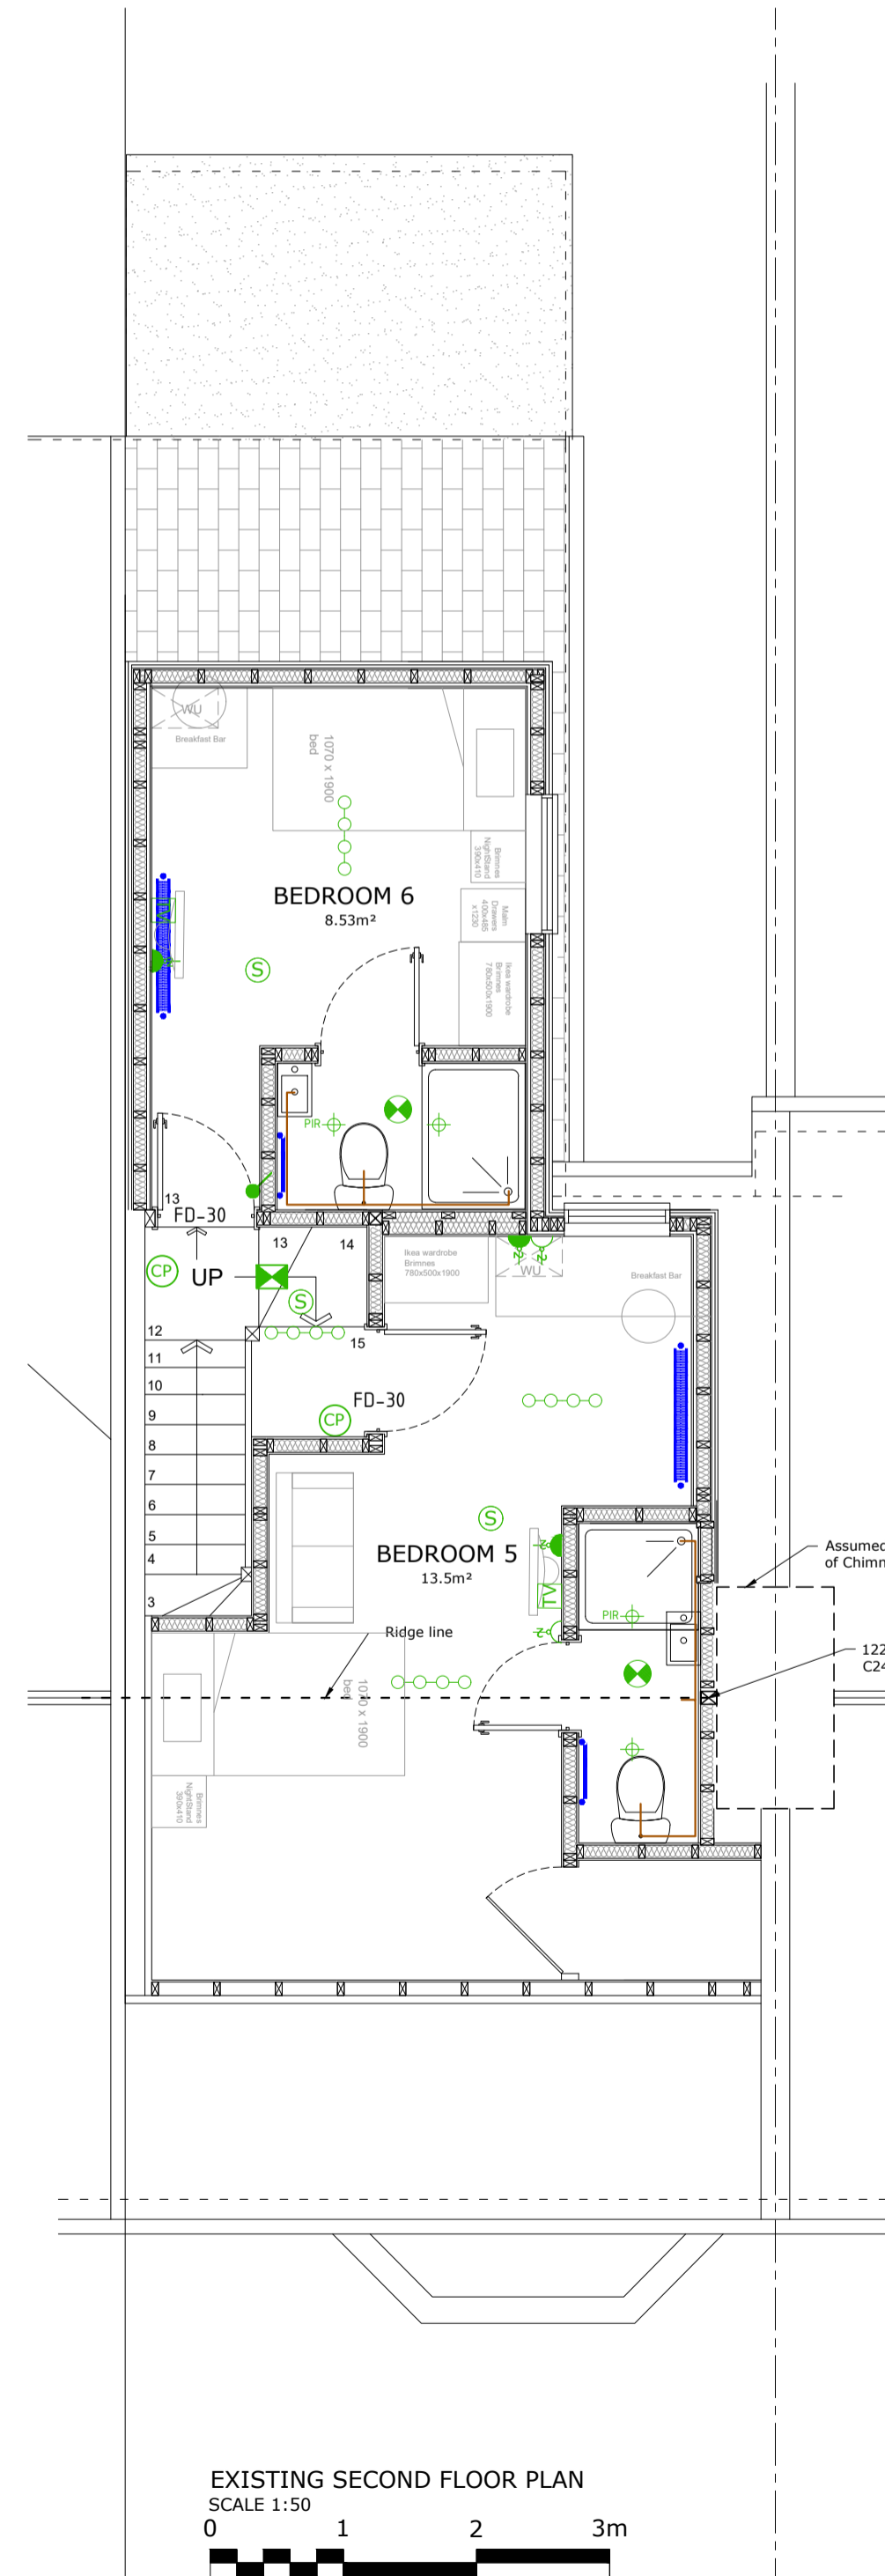


EXISTING SECOND FLOOR PLAN
SCALE 1:50
0 1 2 3m

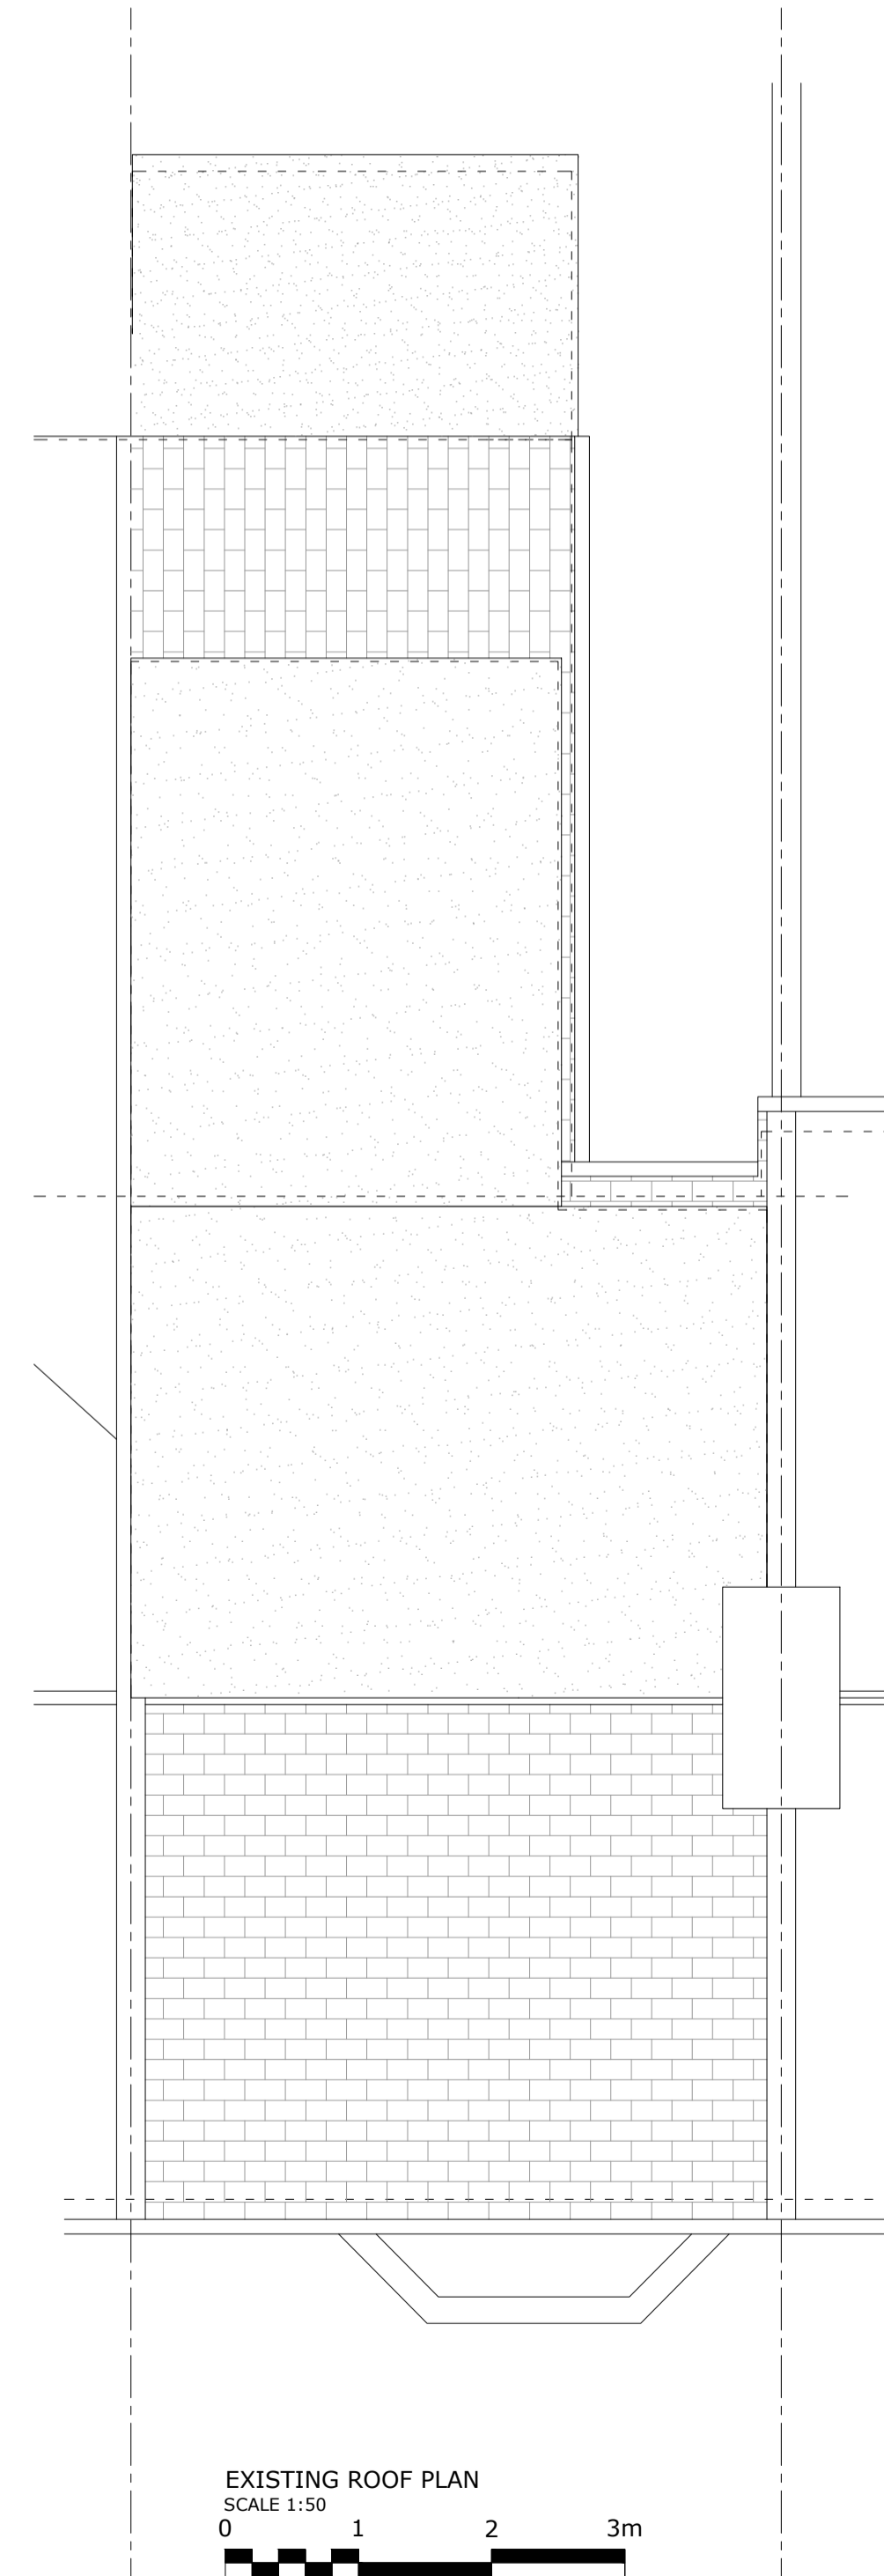

EXISTING ROOF PLAN
SCALE 1:50
0 1 2 3m

KEY

	PENDANT LIGHTS
	PIR LIGHTS
	FIRE DOORS - 30 MINUTES
	CALL POINT
	EMERGENCY LIGHTS
	EXTRACTOR FANS
	TV AERIAL SOCKET
	HEAT DETECTOR
	BAR LIGHTS
	SMOKE DETECTOR
	SINGLE GANG LIGHT SWITCH
	DOUBLE SWITCHED WALL SOCKET LOW LEVEL
	DOUBLE SWITCHED WALL SOCKET HIGH LEVEL
	FRIDGE
	FRIDGE/FREEZER
	Internet Router

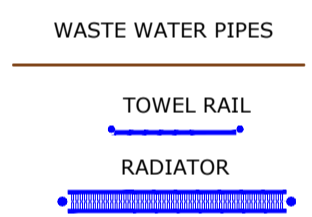

Rev:01	12/21	Revised Annotation
Rev:00	12/21	First Issue
Krystal Architecture Ltd		
Essex, SS14 3UD		
T : 01268 454581 / 07999061557		
E : info@krystal-architecture.com		
W : www.krystal-architecture.com		
Project Address		
11 Westley Road, Southend-on-Sea, Essex		
Client Name		
Property Point		
Drawing Title		
Existing Plans & Elevations		
Status		
Planning Drawings		
Drawing Number		
654-401		
Rev: 01		
Date	Scale	Drawn By
21.12.21	1:50/100 @A3	WN