



NOTES:
Do not scale this drawing. Work to figured dimensions only. Check all dimensions on site. Confirm any discrepancies prior to commencement of work.




PROPOSED FRONT ELEVATION
SCALE 1:100
0 1 2 3 4 5m

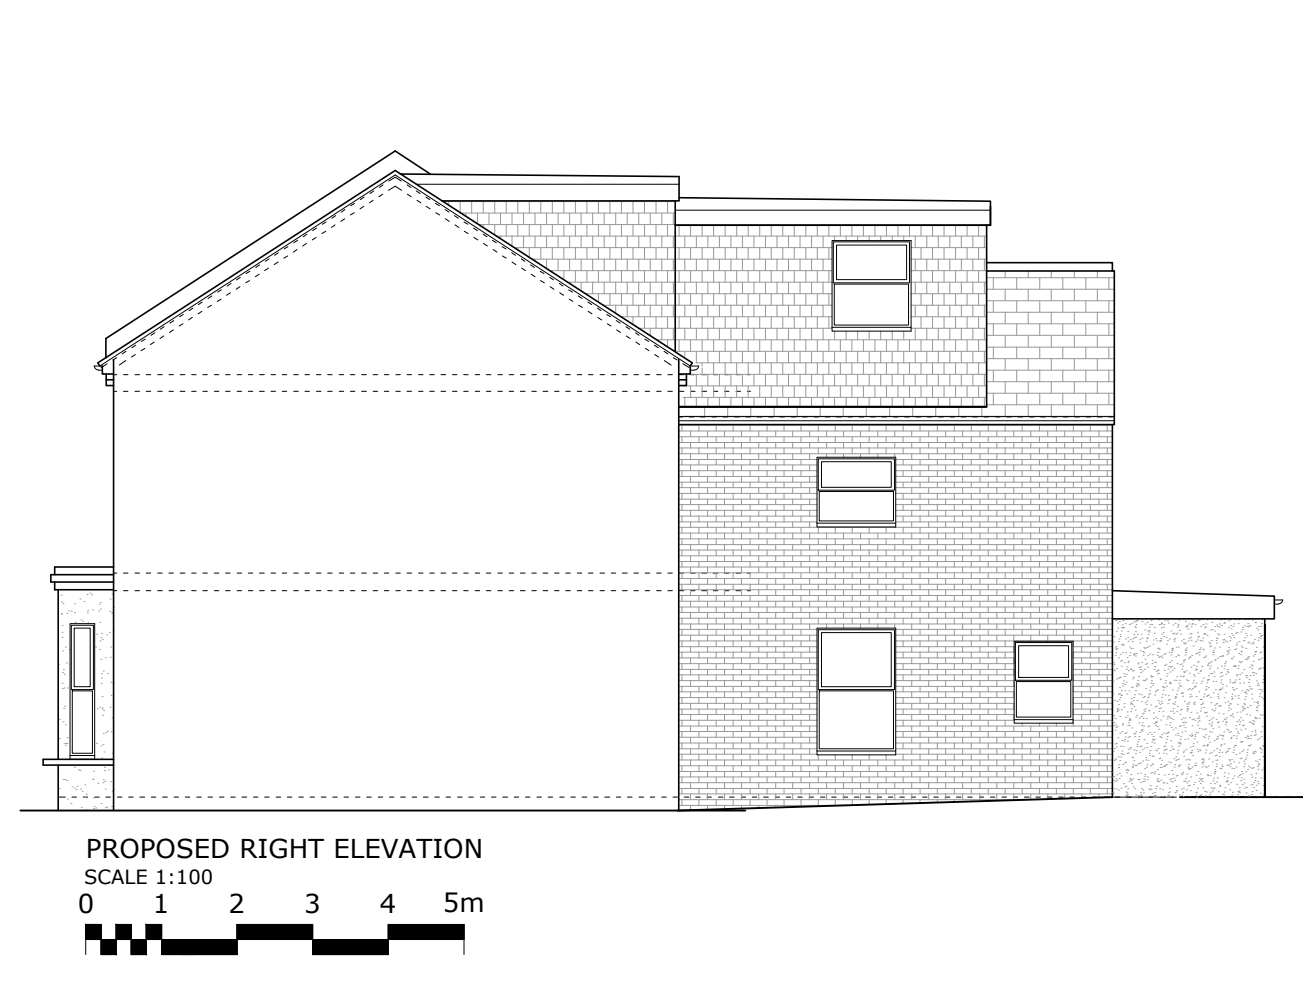


PROPOSED RIGHT ELEVATION
SCALE 1:100
0 1 2 3 4 5m

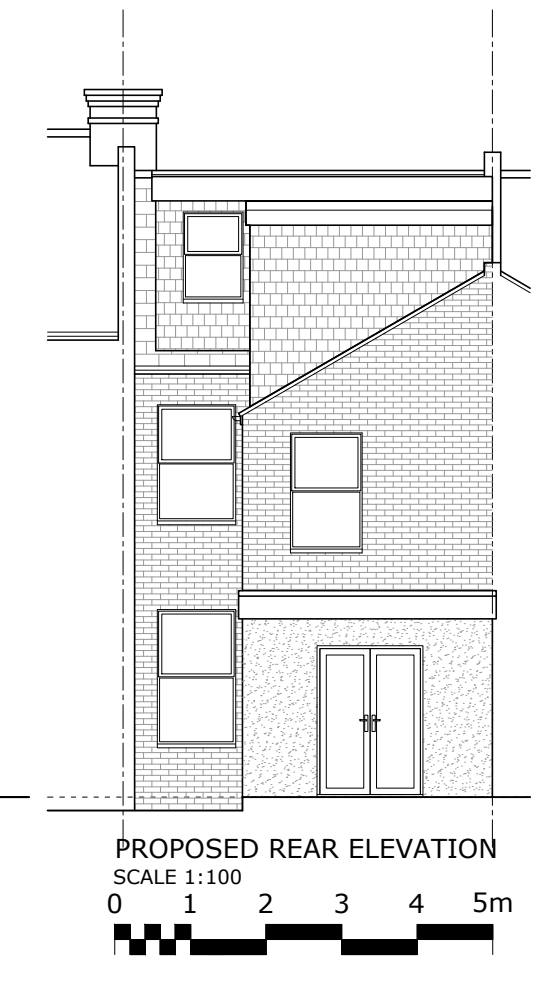


PROPOSED REAR ELEVATION
SCALE 1:100
0 1 2 3 4 5m

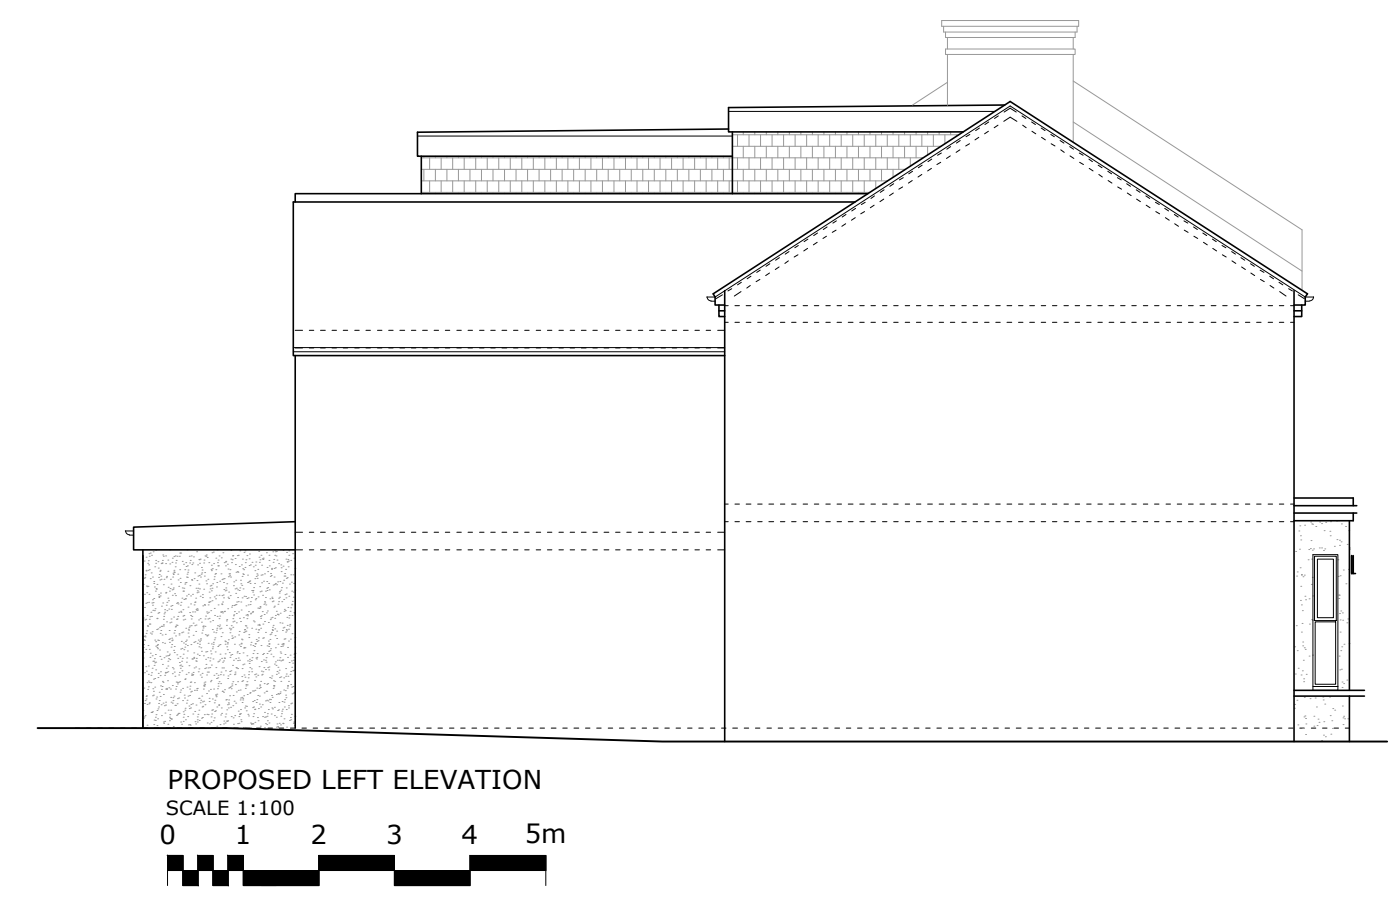


PROPOSED LEFT ELEVATION
SCALE 1:100
0 1 2 3 4 5m

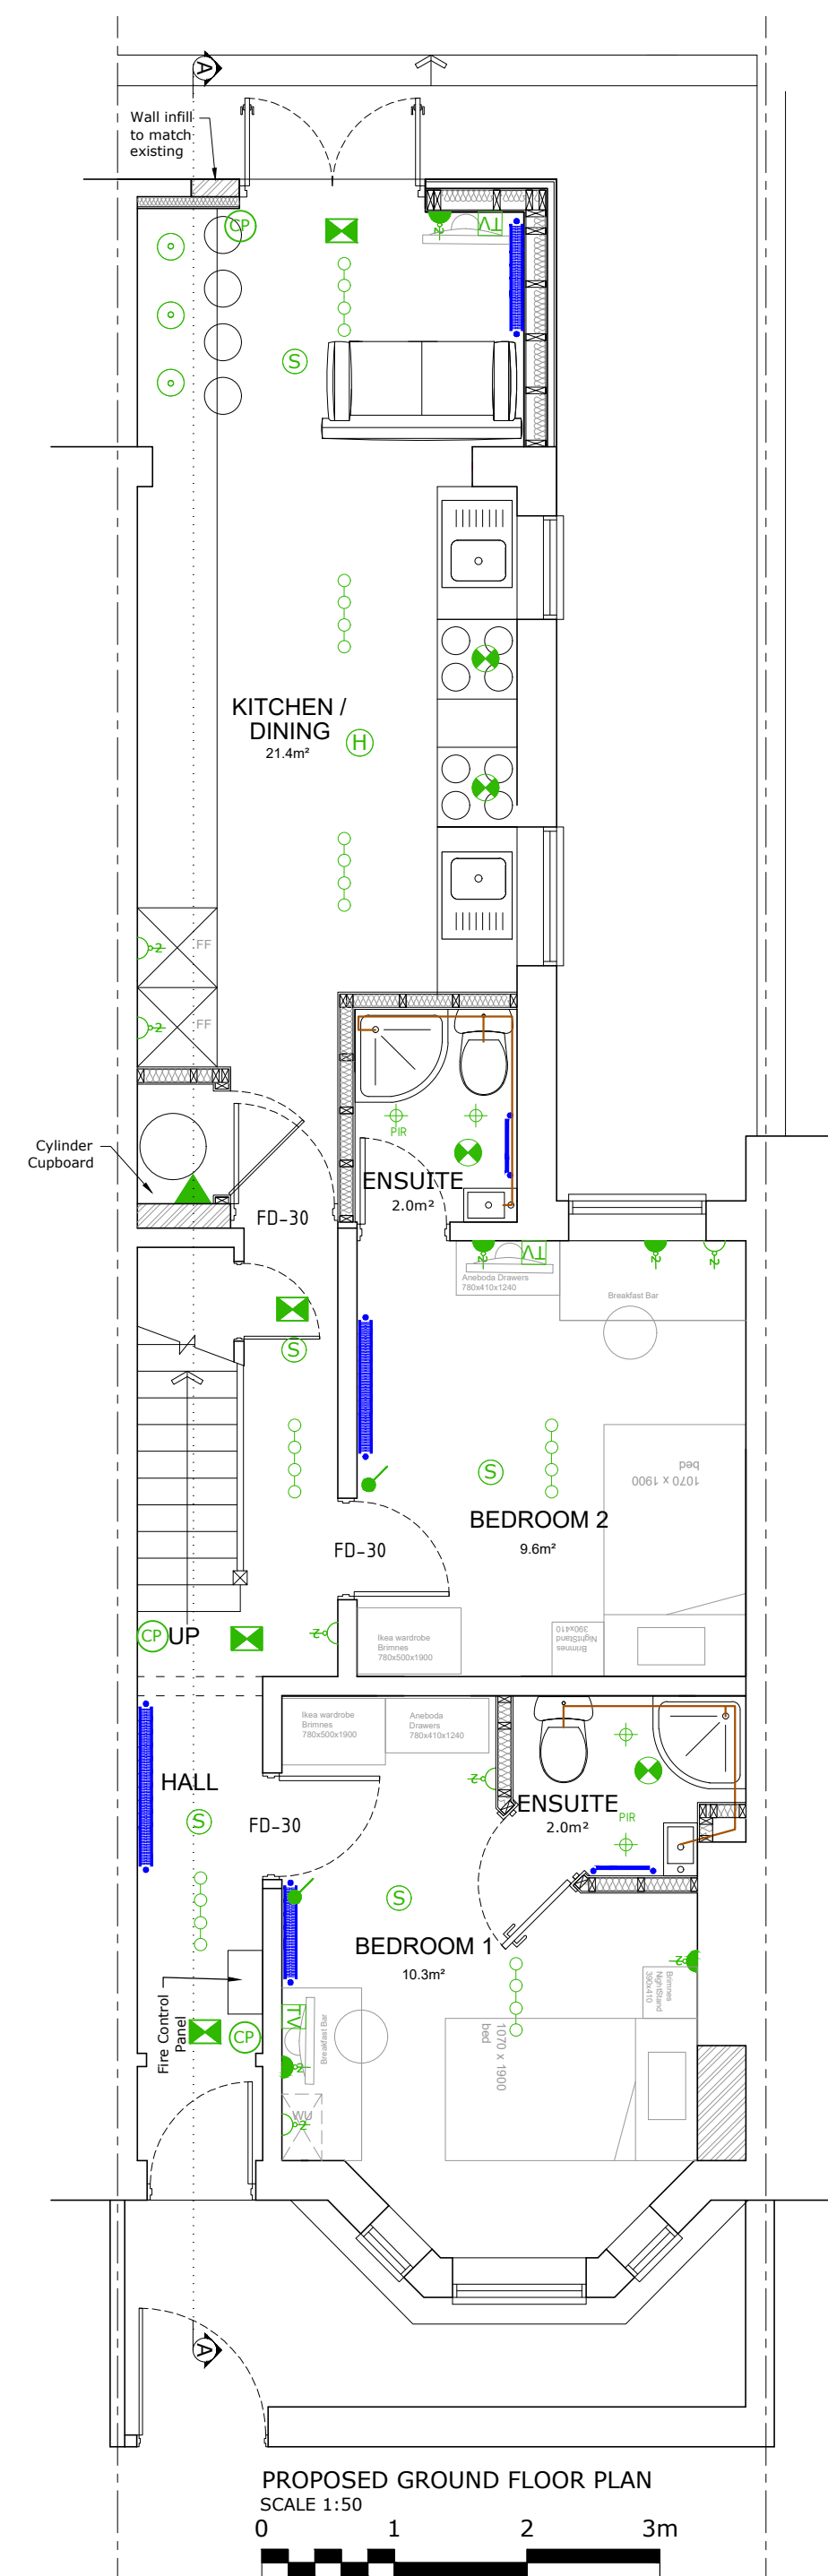


PROPOSED GROUND FLOOR PLAN
SCALE 1:50
0 1 2 3m

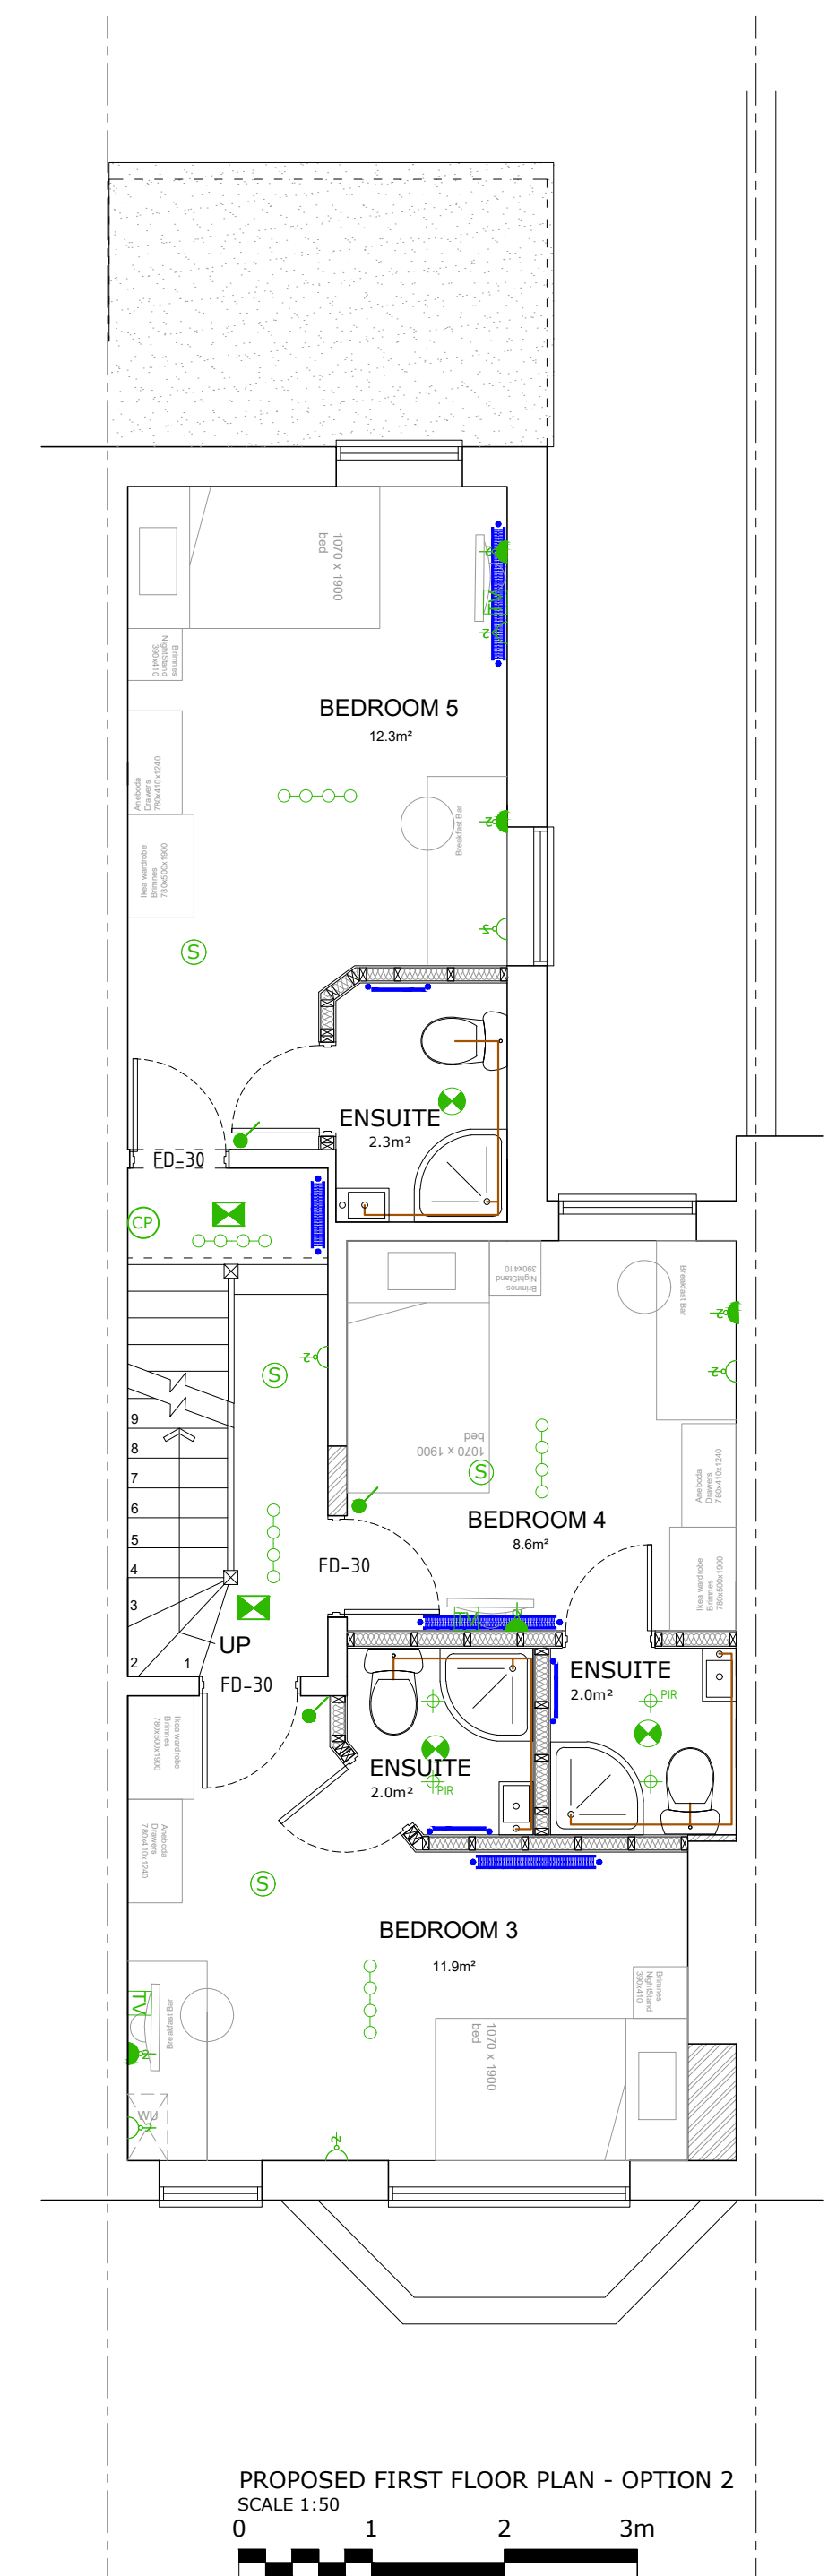

PROPOSED FIRST FLOOR PLAN - OPTION 2
SCALE 1:50
0 1 2 3m

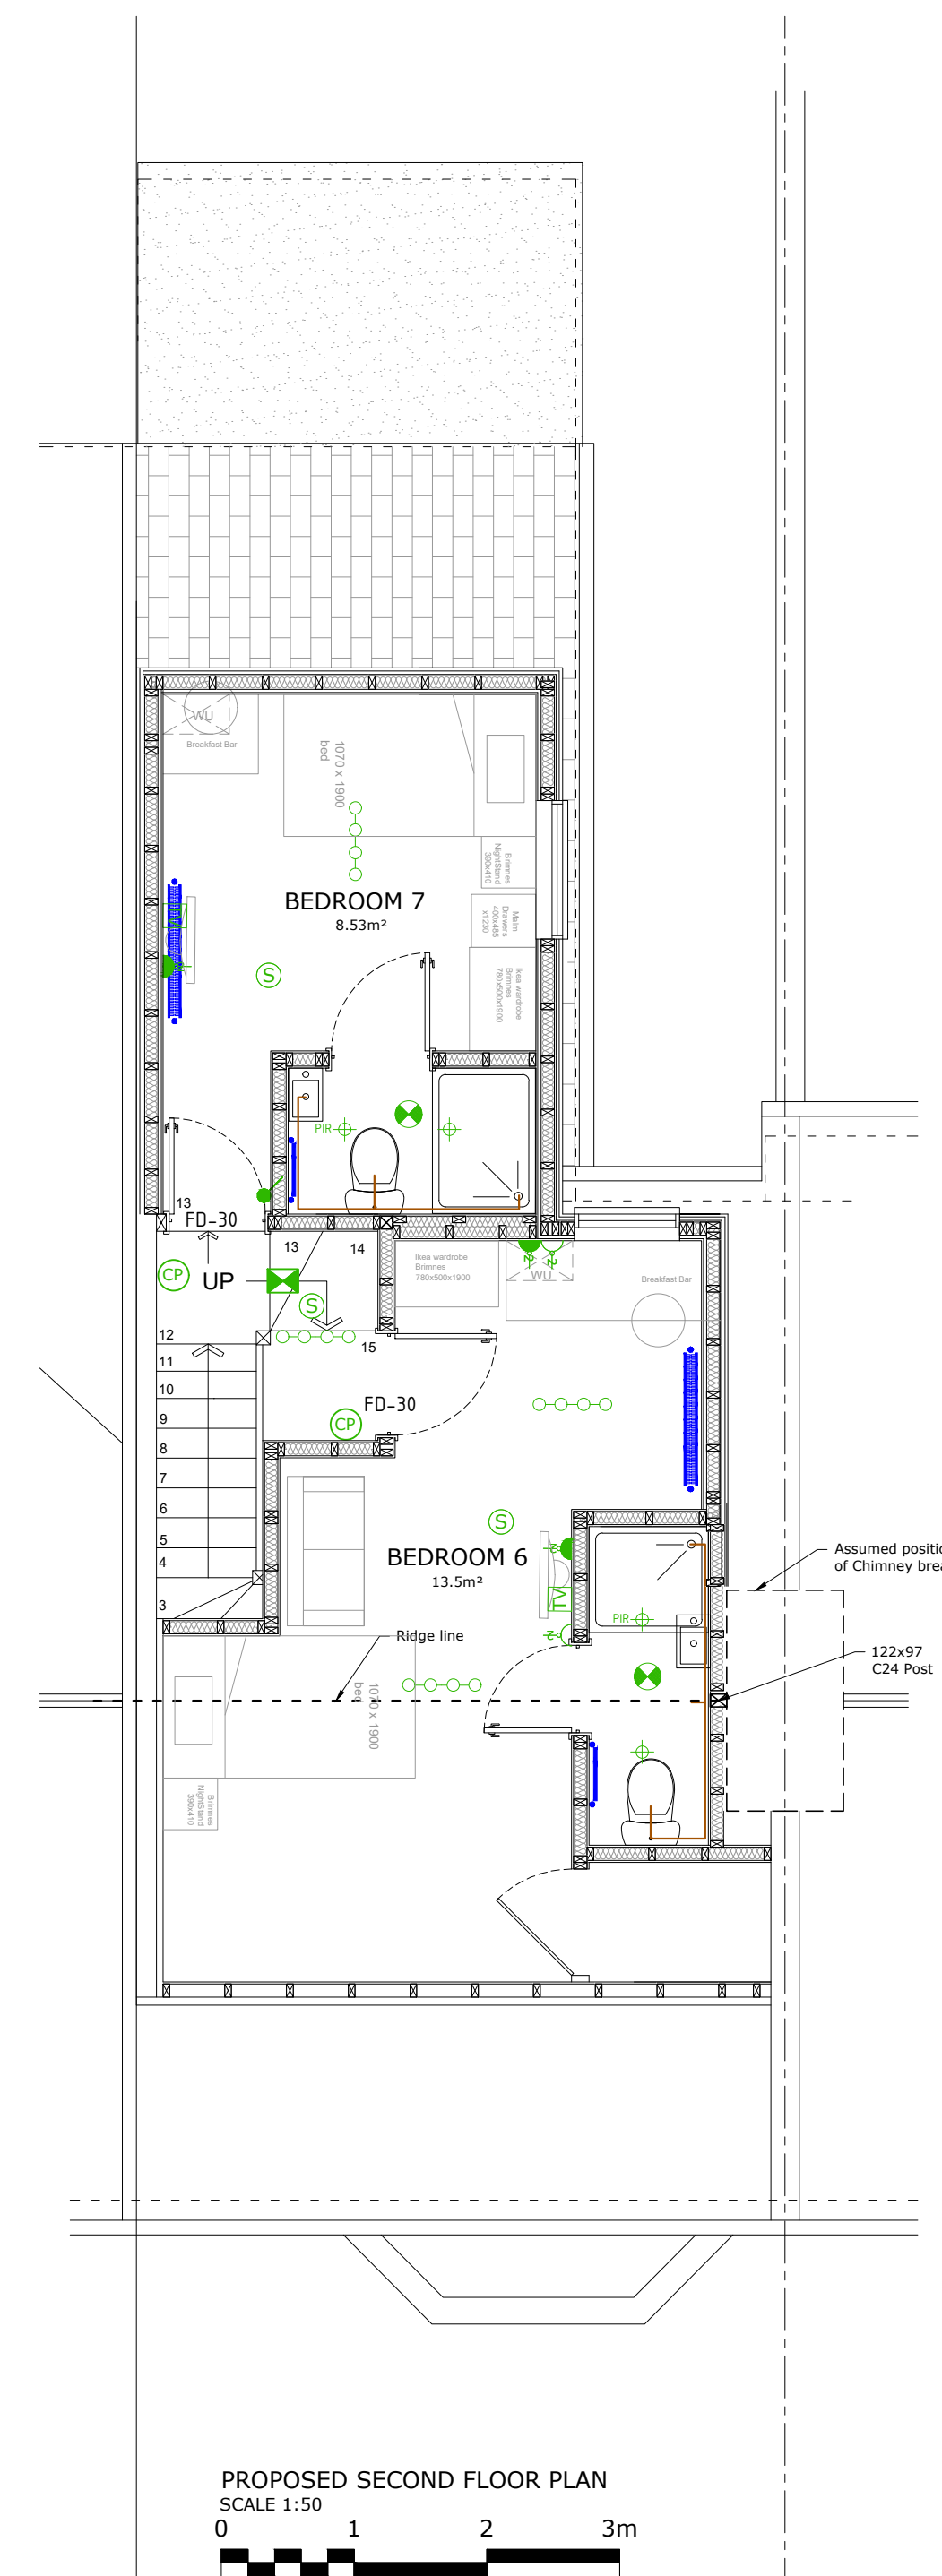

PROPOSED SECOND FLOOR PLAN
SCALE 1:50
0 1 2 3m

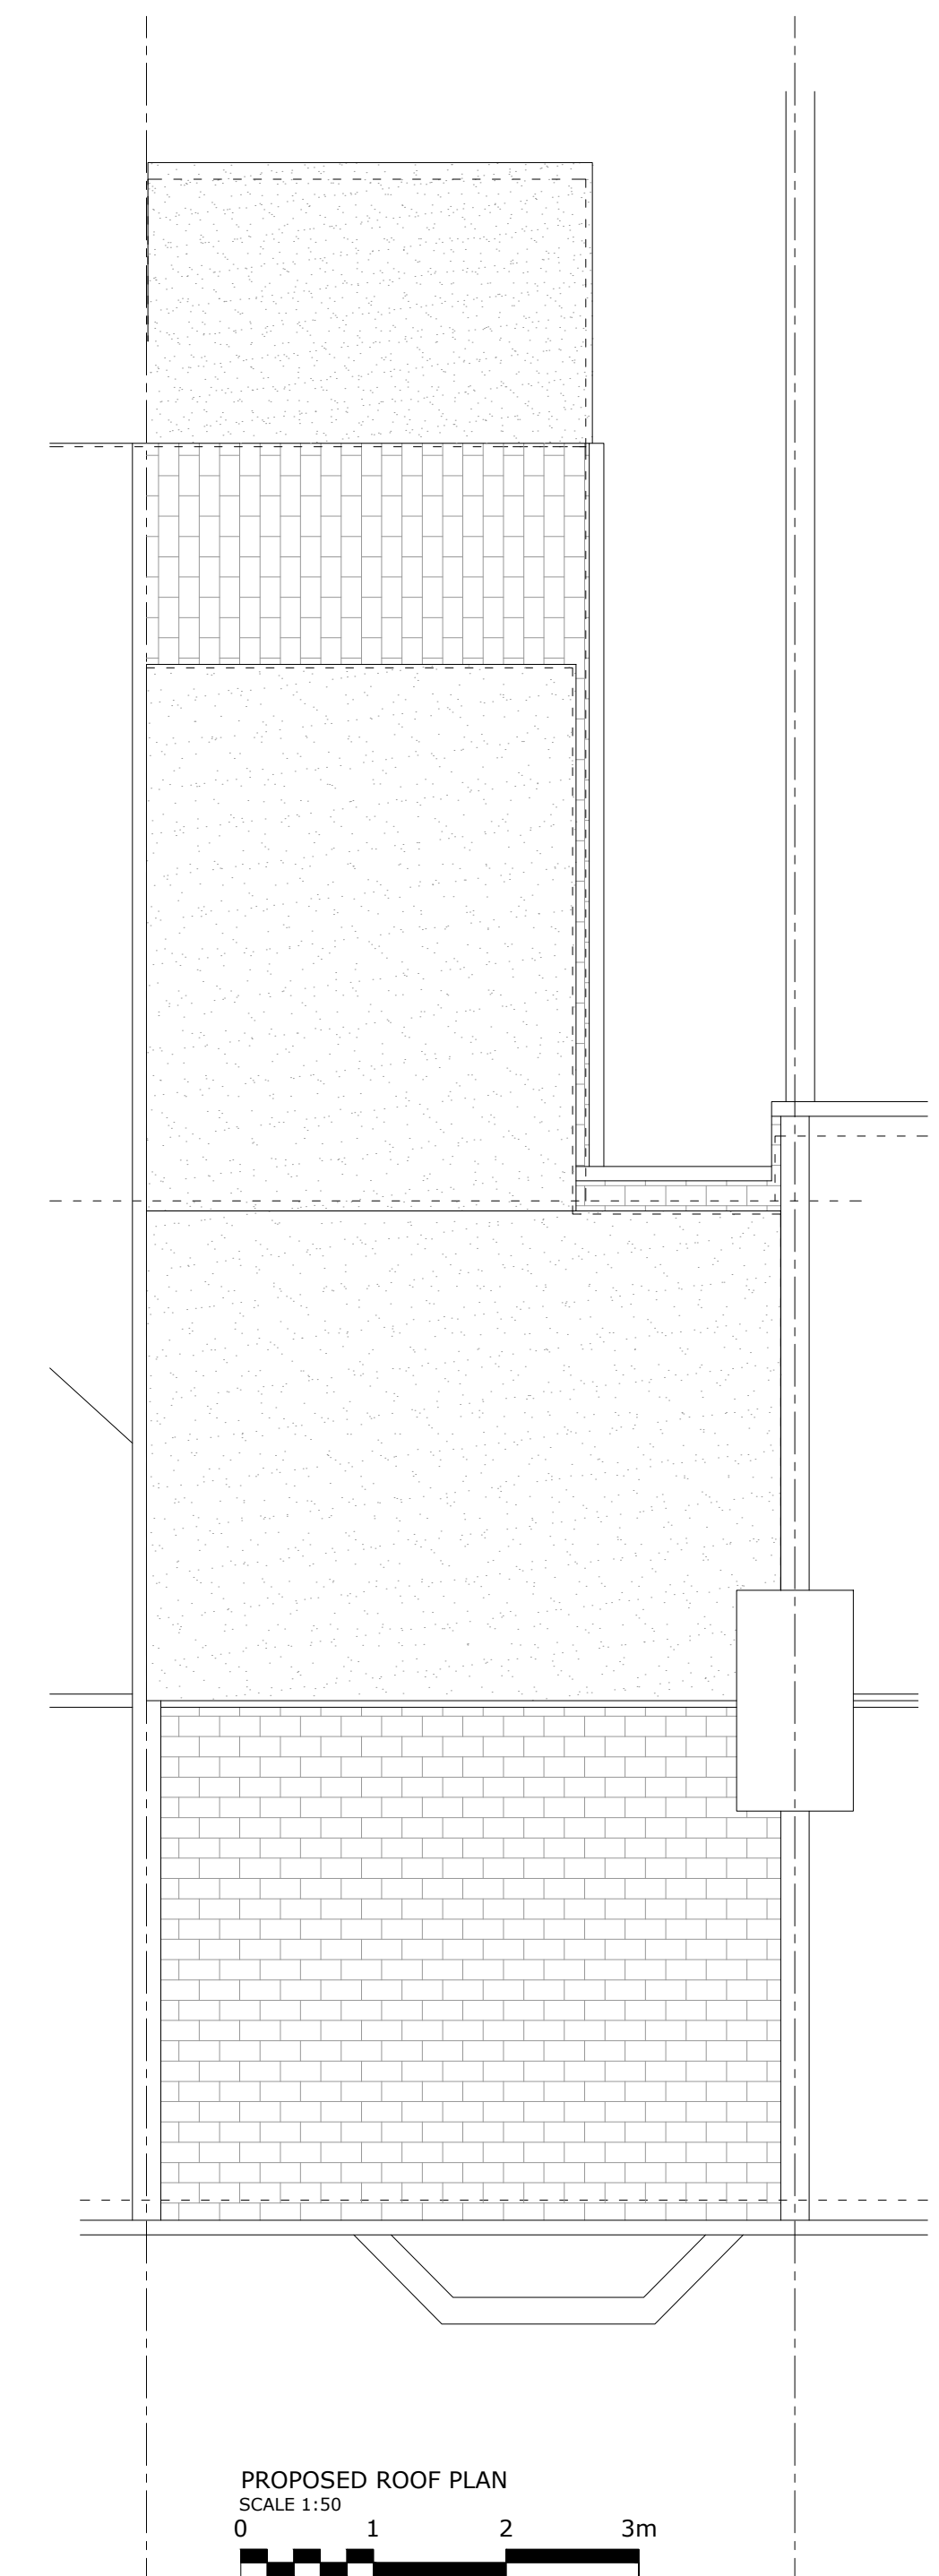

PROPOSED ROOF PLAN
SCALE 1:50
0 1 2 3m

Rev:00	12/21	First Issue
Krystal Architecture Ltd		
Essex, SS14 3UD		
A : 15 Tyndale Avenue, Basildon,		
T : 01268 454581 / 07999061557		
E : info@krystal-architecture.com		
W : www.krystal-architecture.com		
Project Address		
11 Westley Road, Southend-on-Sea,		
Essex		
Client Name		
Property Point		
Drawing Title		
Proposed Plans & Elevations		
Status		
Planning Drawings		
Drawing Number	Rev: 00	
Date	Scale	Drawn By
16.12.21	1:50/100 @A3	WN