


1 Proposed Ground Floor Plan

Scale: 1:50



2 Proposed First Floor Plan

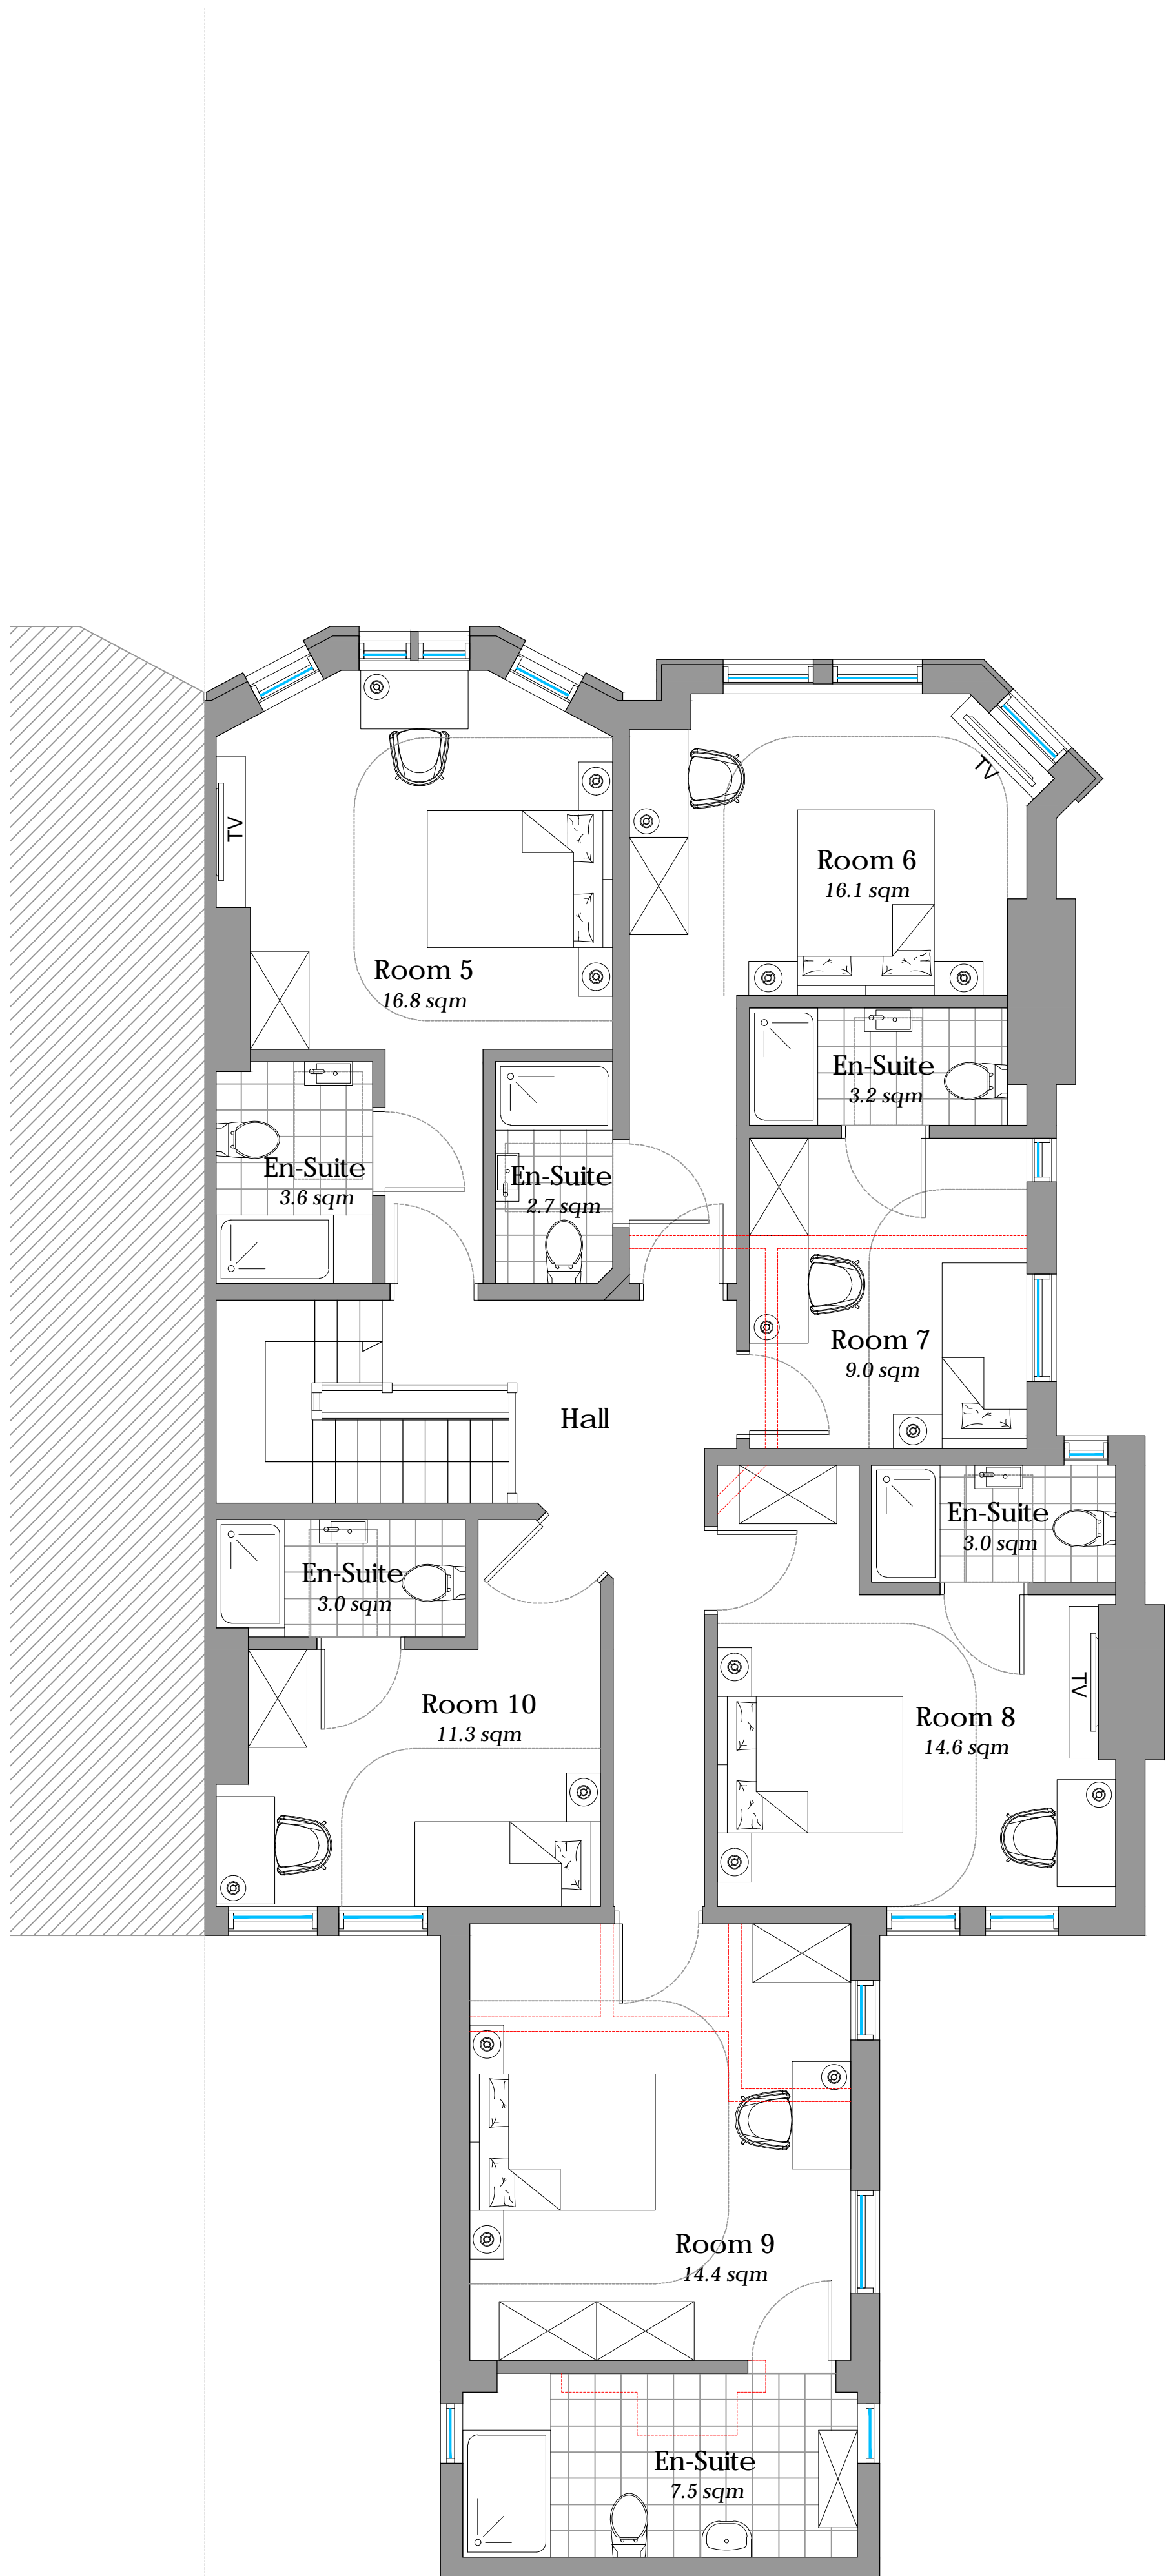

3 Proposed Front Elevation

Scale: 1:100



4 Proposed Rear Elevation

Scale: 1:100



5 Proposed Side Elevation

Scale: 1:100

scale 1:100  
0 1 2 3 4 5 6 7 8 9 10 [m]

scale 1:50  
0 1 2 3 4 5 [m]

Do not scale this drawing. Work to figured dimensions only. This drawing is copyright of APS Designs and should only be reproduced with their express permission. Check all dimensions on site. Any discrepancies should be reported to APS Designs prior to commencement.

Rev A | 18/03/2022 | Floor plans amended

REVISION DATE AMENDMENT  
**APS DESIGN ASSOCIATES LTD**  
ARCHITECTURAL DESIGNERS AND PLANNING CONSULTANTS

PROJECT STAGE: Town Planning DRAWN BY: A.D. DATE: March 2021  
CLIENT:

PROJECT:  
222 Southchurch Road  
JOB NO:  
3203  
DRAWING TITLE:  
Proposed  
The Design Studio  
1 Cambridge Road (Rear)  
Nelson Street  
Southend-On-Sea  
Essex  
SS1 1ET

DRAWING NO:  
03

REVISION:  
A  
SCALE:  
1:50/1:100 @ A1

Tel: 01702 469 769 - 01702 337328  
Email: admin@apsdesignsuk.com  
designsteam@apsdesignsuk.com  
planning@apsdesignsuk.com  
Website: www.apsdesignsuk.com