


EXISTING SITE PLAN
Scale 1:100




EXISTING SITE PLAN
Scale 1:500




LOCATION PLAN
Scale 1:1250

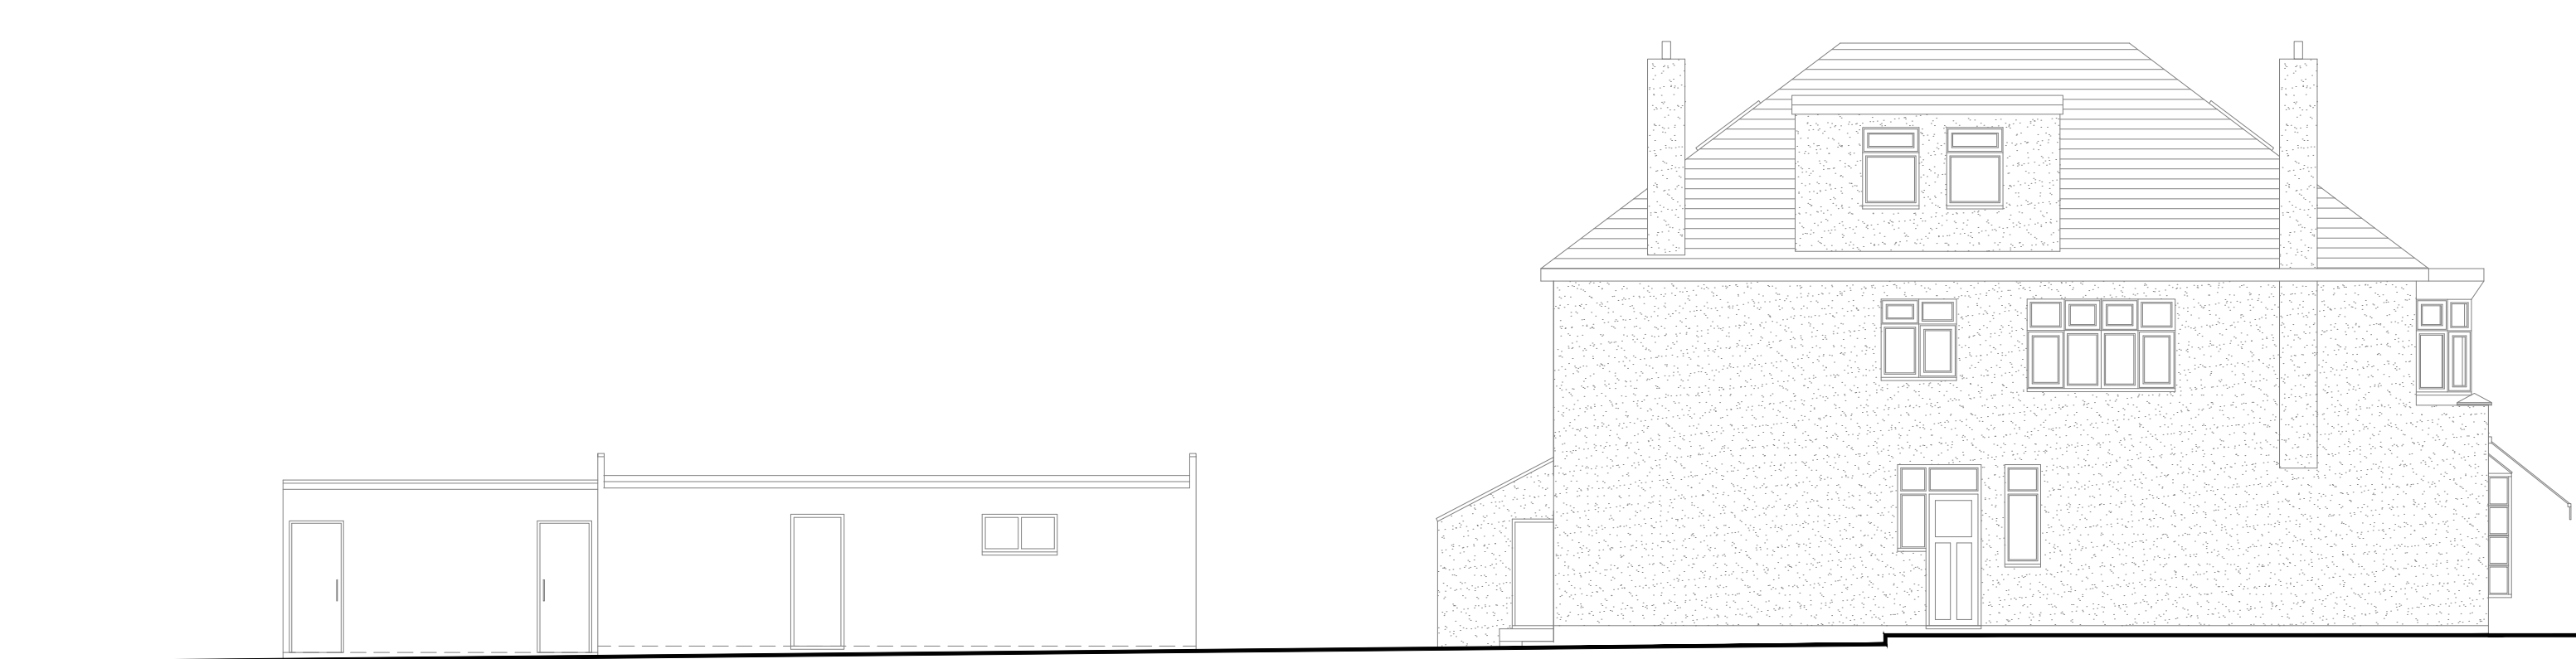

EXISTING EAST
ELEVATION
Scale 1:100

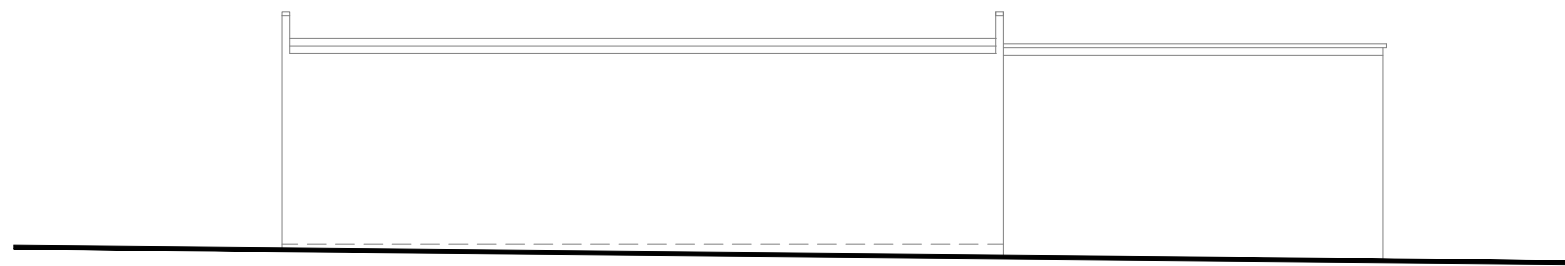

EXISTING WEST
ELEVATION
Scale 1:100

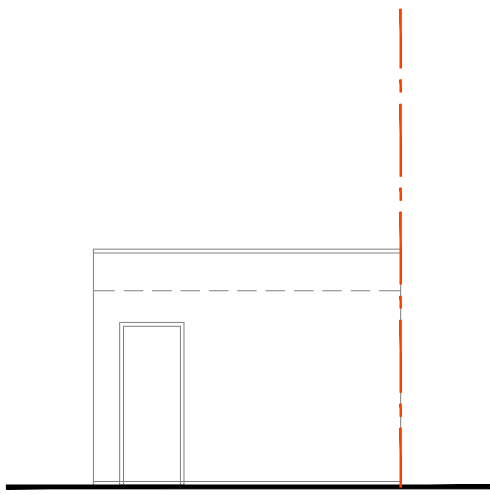

EXISTING NORTH
ELEVATION
Scale 1:100



EXISTING SOUTH
ELEVATION
Scale 1:100

The contractor is to check and verify all building and site dimensions, levels, and sewer invert levels at connection points before work starts.

This drawing must be read with and checked against any structural or other specialist drawings provided.

Any discrepancies found on this drawing are to be notified to STONE ME! DESIGN LTD prior to commencement of work.

The contractor is to comply in all respects with the current Building Regulations whether or not specifically stated on these drawings.

This drawing is not intended to show details of foundations or ground conditions. Each area of ground relied upon to support the structure depicted must be investigated by the contractor and suitable methods of foundations provided.

This drawing is to be read in conjunction with all other standard STONE ME! DESIGN LTD specifications and documentation.

STONE ME! DESIGN LTD reserves the right to withdraw any drawings from any applications or third parties should disputes arise between the client and STONE ME! DESIGN LTD.

This drawing remains the copyright of STONE ME! DESIGN LTD and cannot be reproduced without prior permission.

REV:	DATE:	AMENDMENT:
------	-------	------------

ARCHITECTURE & INTERIOR DESIGN

5 FOUNTAIN LANE, HOOKLEY, ESSEX, SS5 4ST
Tel: 01702 203333
E: info@stoneme.com W: www.stoneme.com

Client:	MR M. HASSAIN					
Project:	52-54 THE RIDGEWAY SOUTHEND-ON-SEA SS0 8NU					
Drawing:	EXISTING OUTBUILDING					

Issue:	Client	Pre-App	Planning	B.Cont	As Built	Other

Date:	10.03.2022	Scale:	AS SHOWN @ A1
-------	------------	--------	---------------

Project No.:	1705	Drawing No.:	15a
--------------	------	--------------	-----

1:100 0m 1 2 3 4 10.0m

1:500 0m 10 20 50m

1:1250 0m 25 50 125.0m