


DRAWING NOTES:
ALL ITEMS, NOTES, DIMENSIONS AND GENERAL DESIGN
CONTAINED IN THIS DRAWING ARE FOR GUIDANCE PURPOSES ONLY.
NOMINATED BUILDER AND PERSON RESPONSIBLE FOR THE PROJECT
SHOULD MAKE A THOROUGH CHECK PRIOR TO COMMENCEMENT OF
WORKS AGAINST THE SITE, DRAINAGE SERVICE DRAWINGS, CURRENT
BUILDING REGULATIONS, SECTION STANDARDS AND CODES OF
PRACTICE. THE CONTRACTOR IS TO ALLOW WITHIN THEIR PRICE FOR
ALL ITEMS NOT LISTED BUT THAT WILL BE REQUIRED TO COMPLETE
THE WORK IN ACCORDANCE WITH ALL CURRENT LEGISLATION.


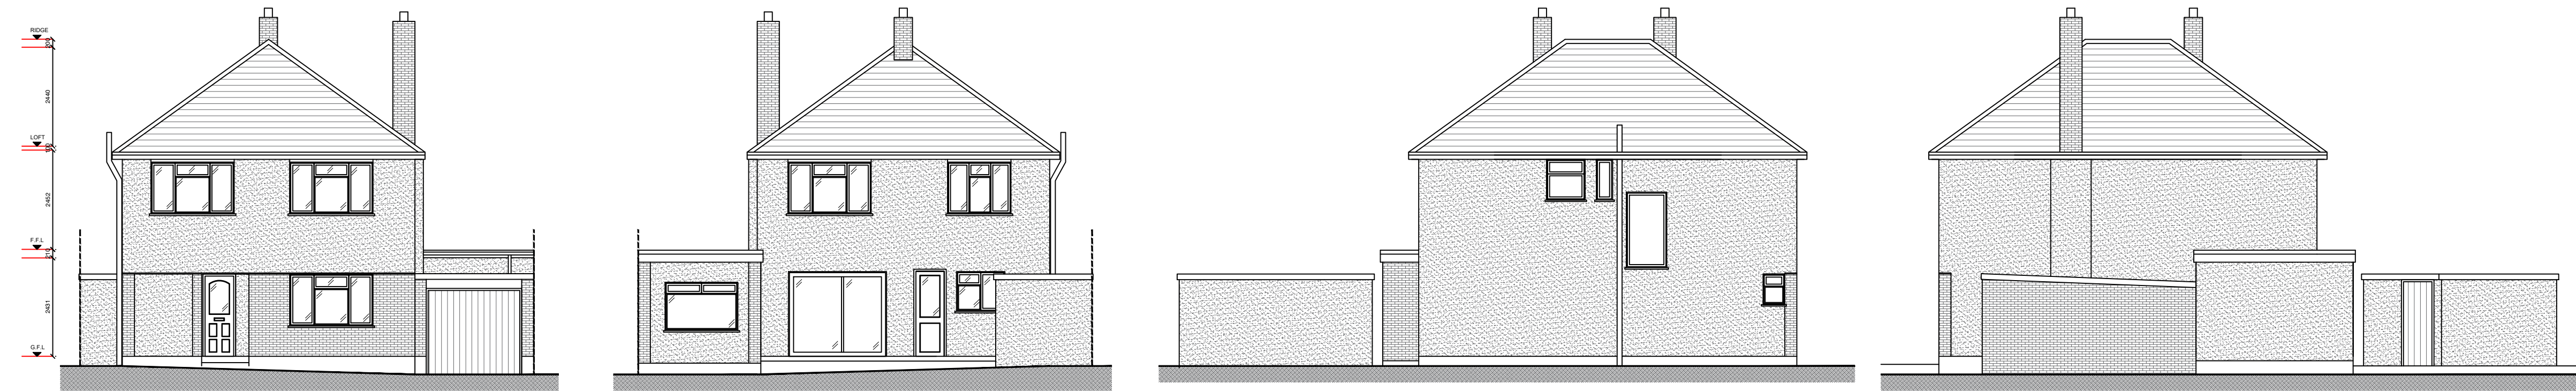


(A) Existing Front Elevation
1:100
2m 0 2m 4m 6m 8m 10m



(B) Existing Rear Elevation
1:100

(C) Existing Right Flank Elevation
1:100


(D) Existing Left Flank Elevation
1:100

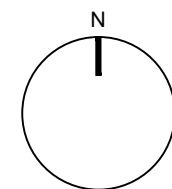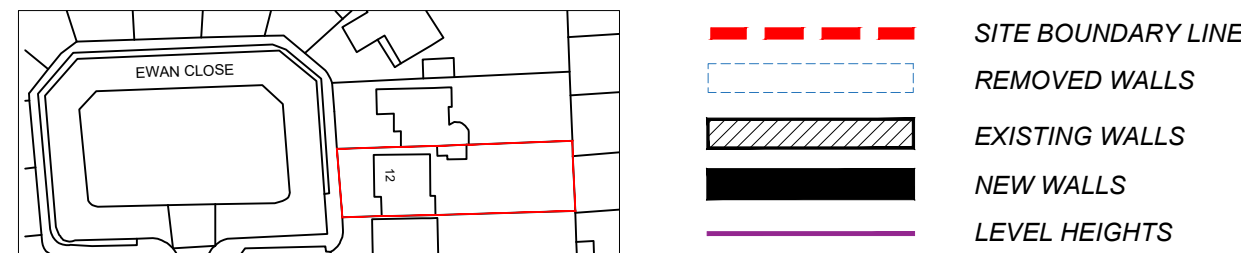


EXISTING LOCATION PLAN - 1:1250

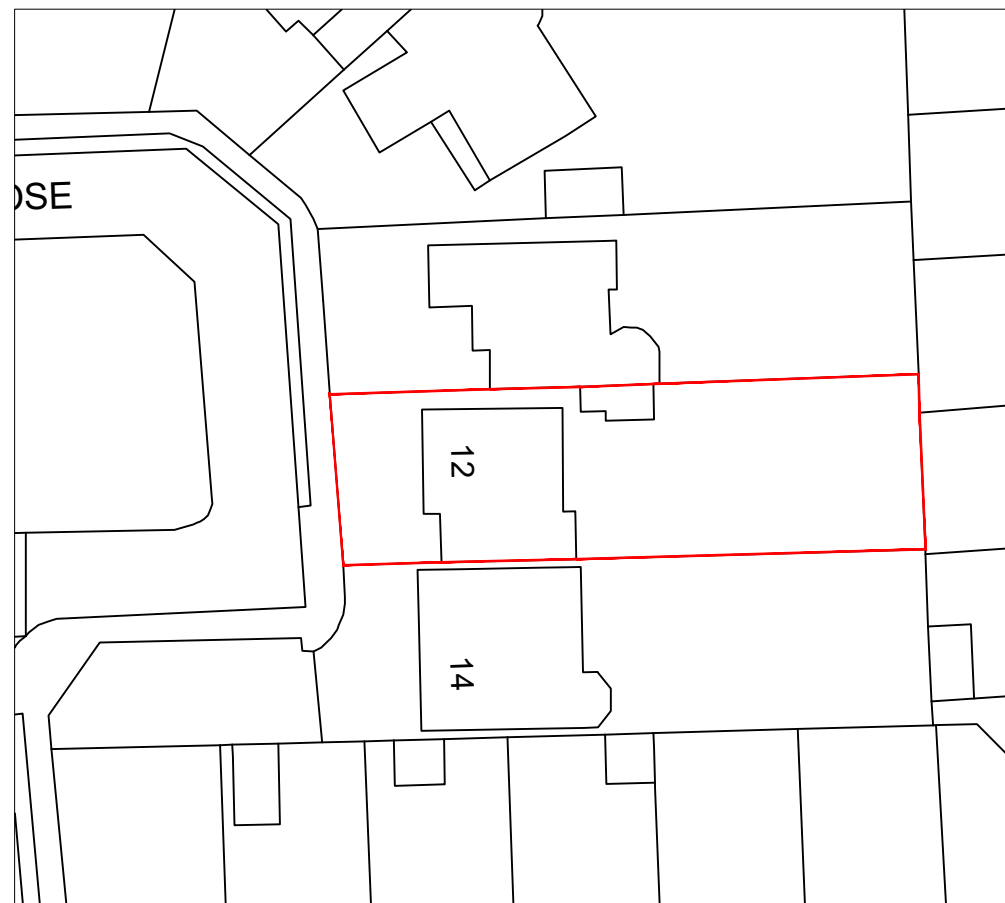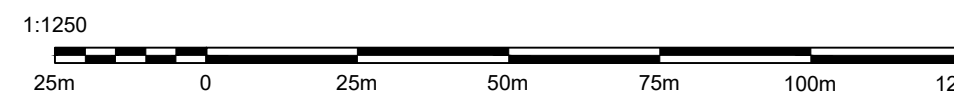


EXISTING BLOCK PLAN - 1:500

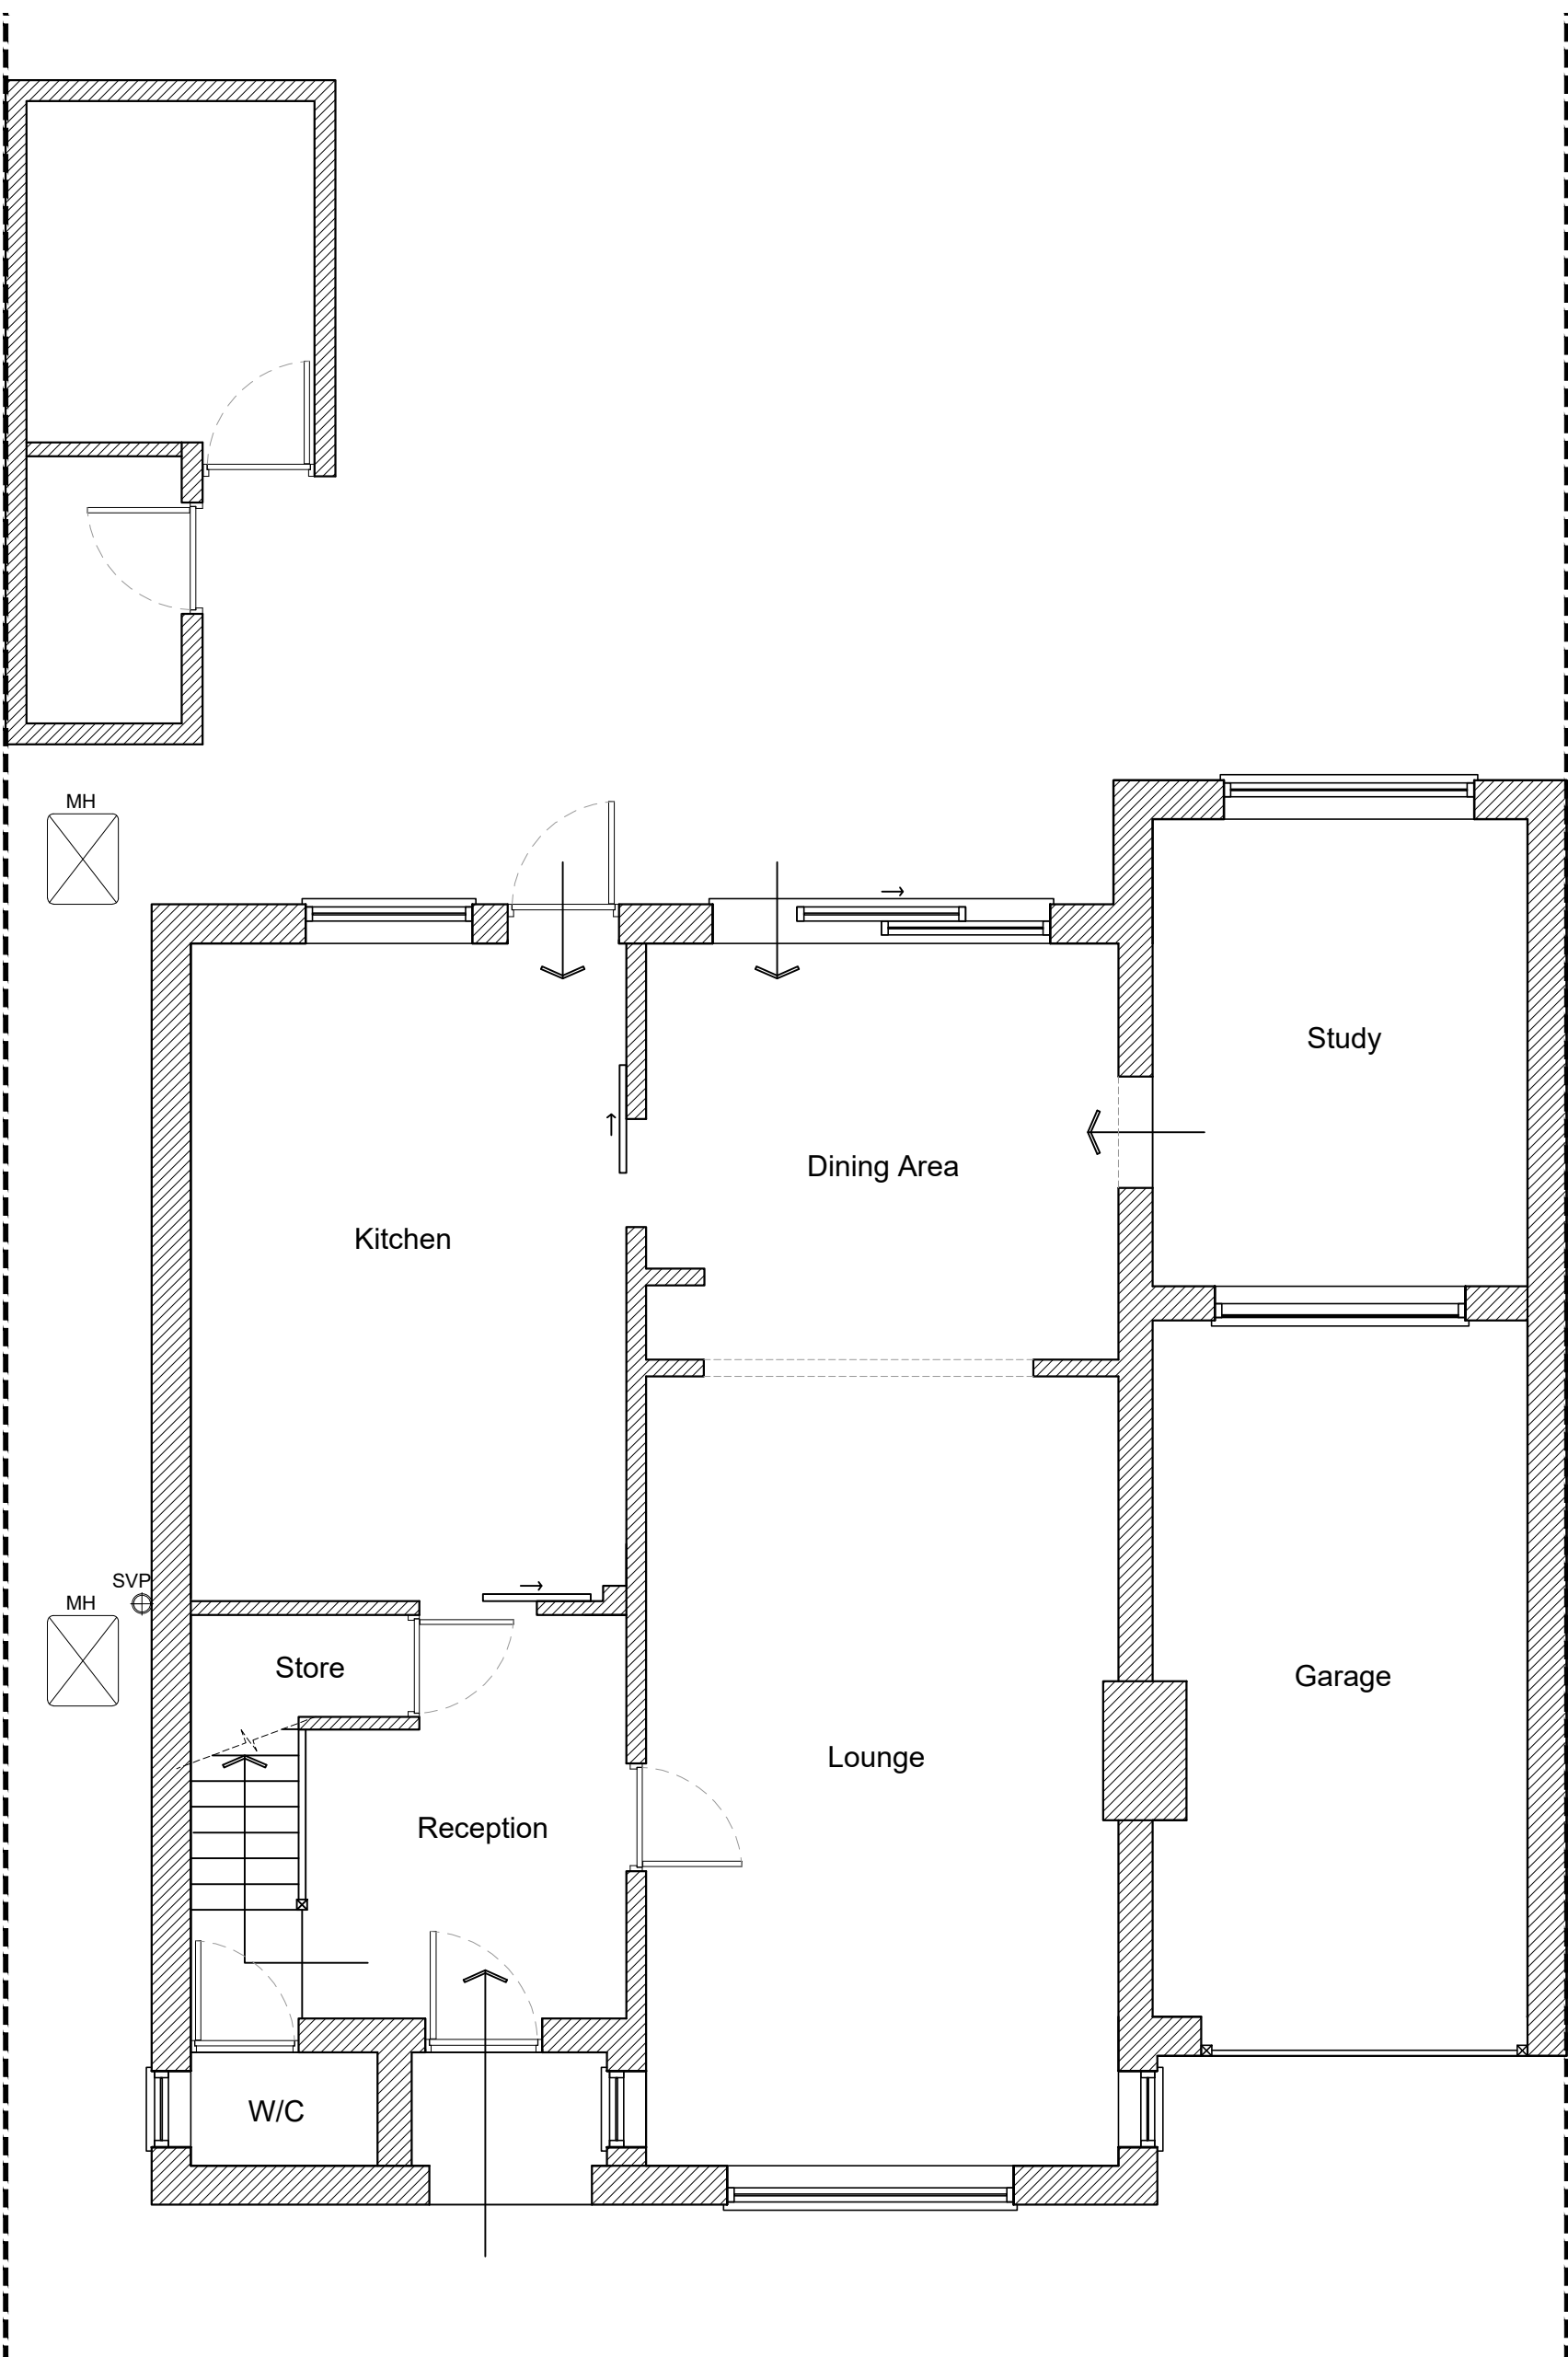


(G) Existing Ground Floor Plan
1:50
1m 0 1m 2m 3m 4m 5m

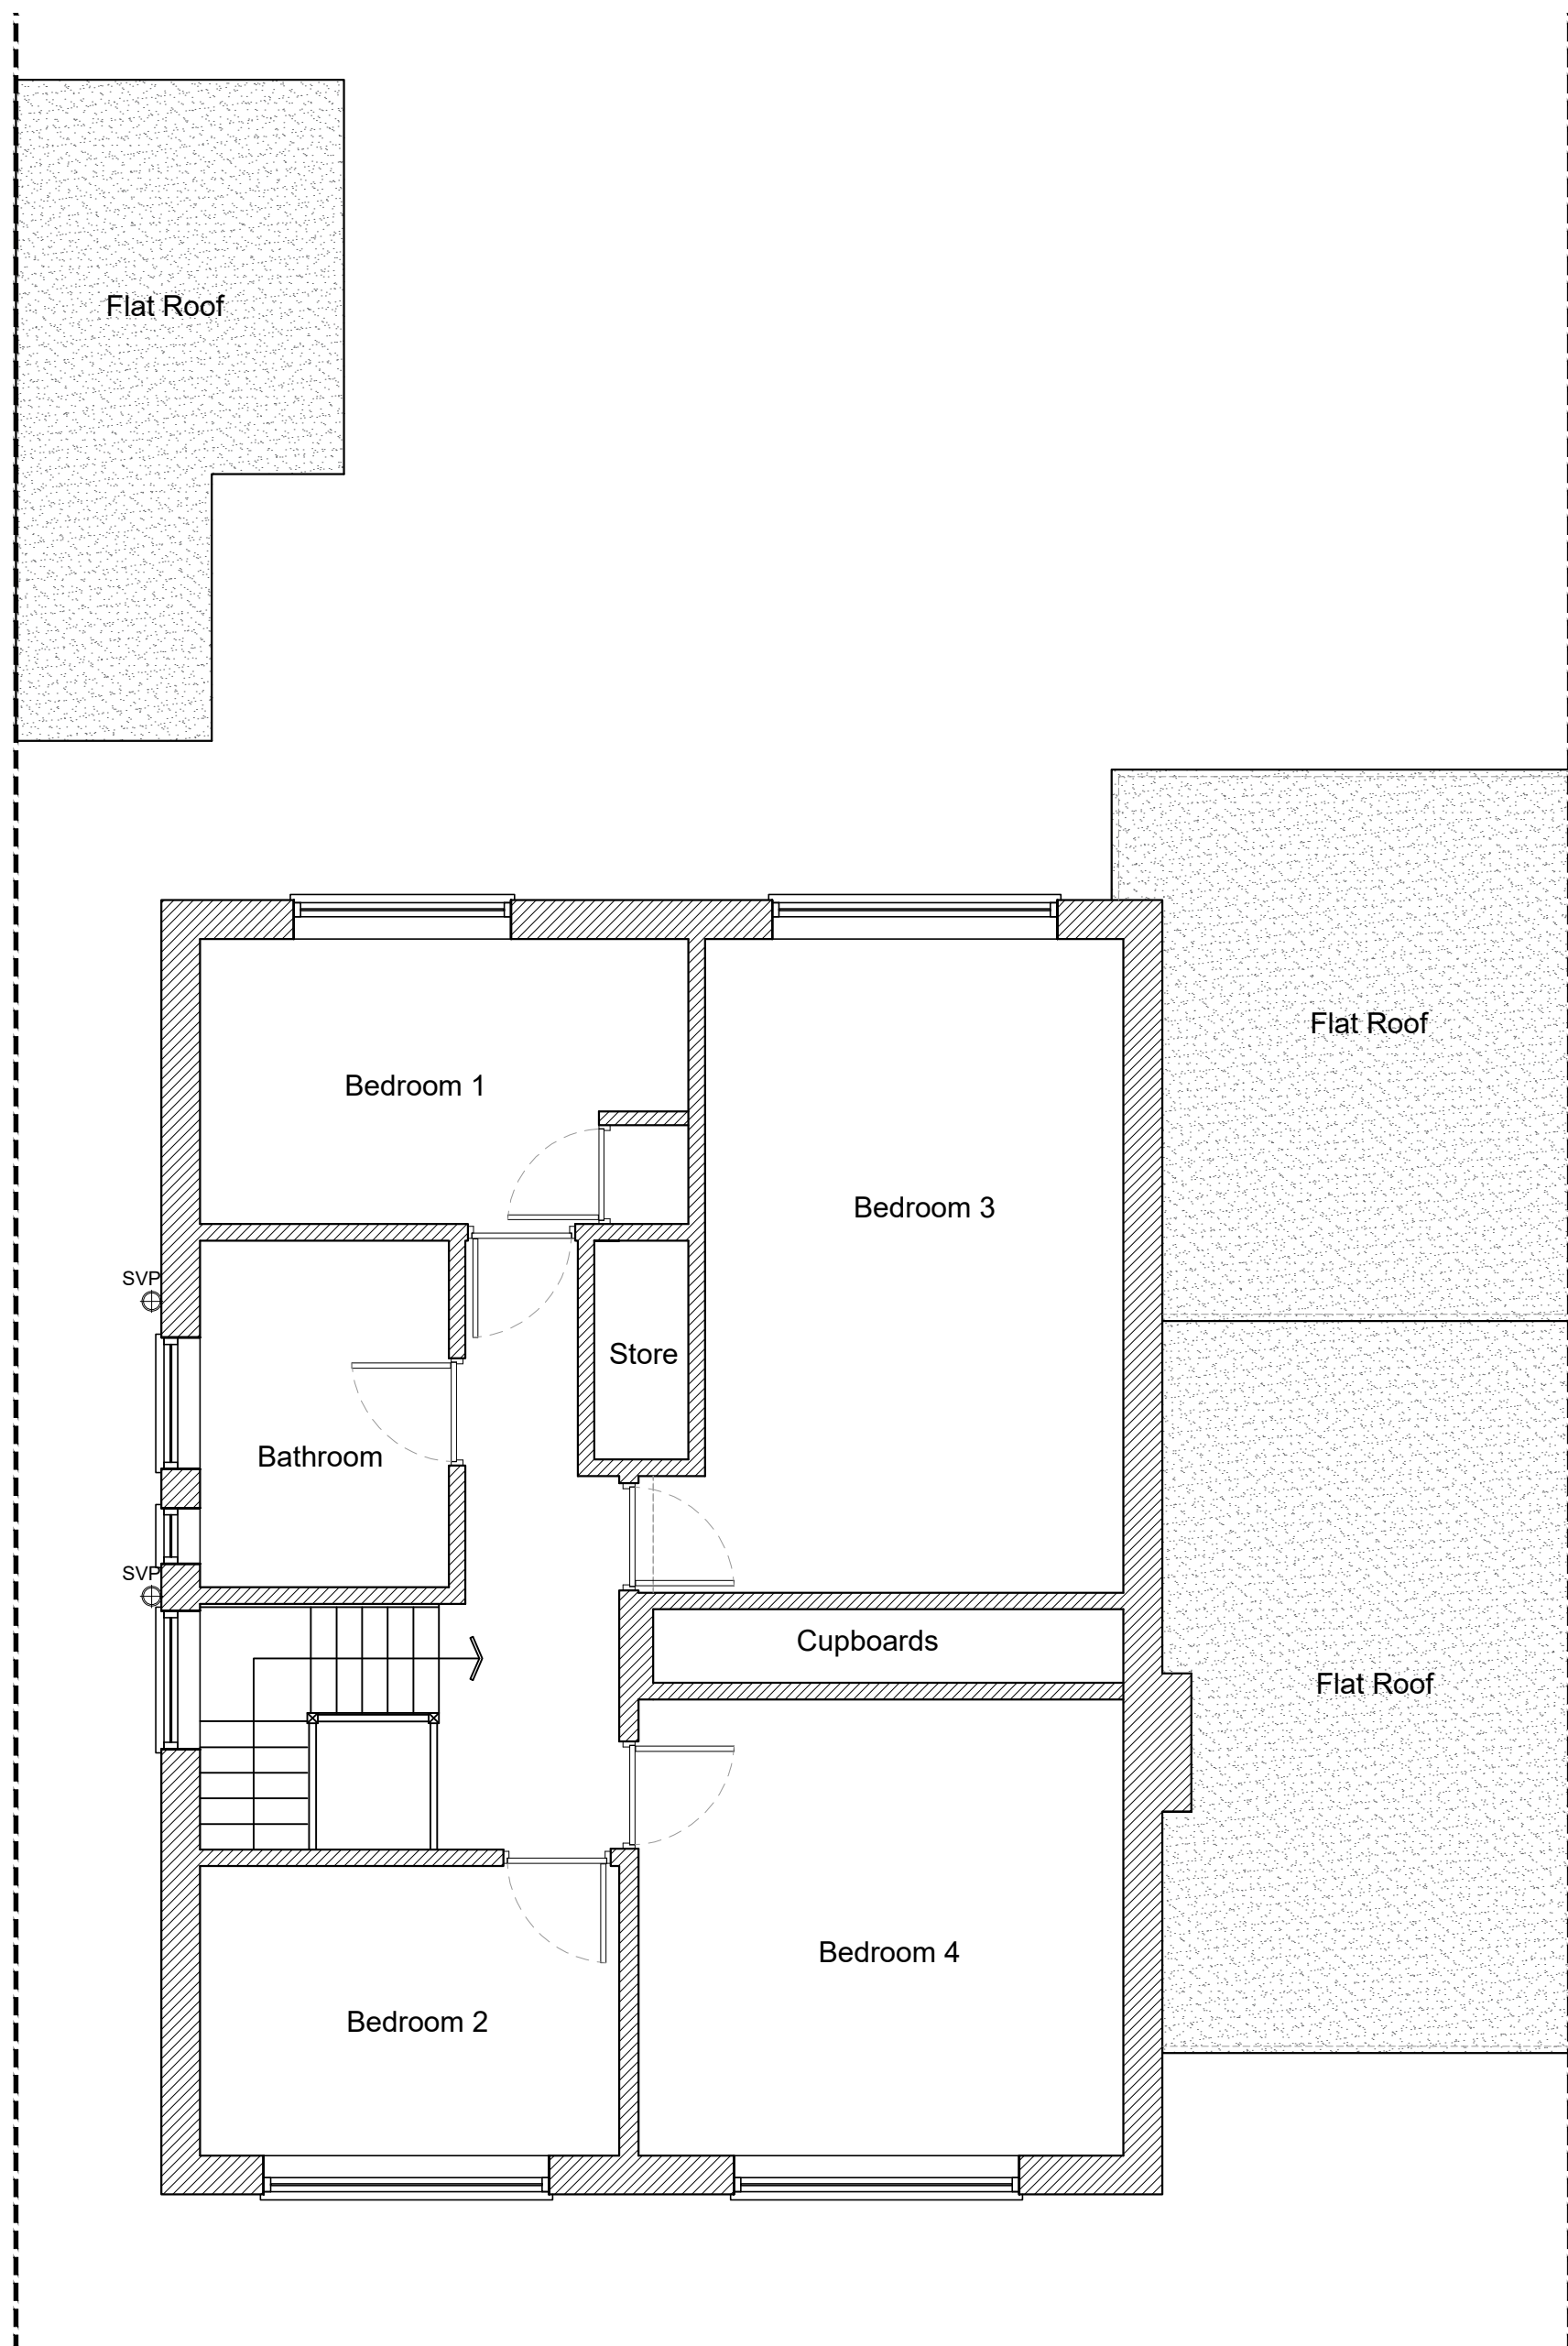

(F) Existing First Floor Plan
1:50

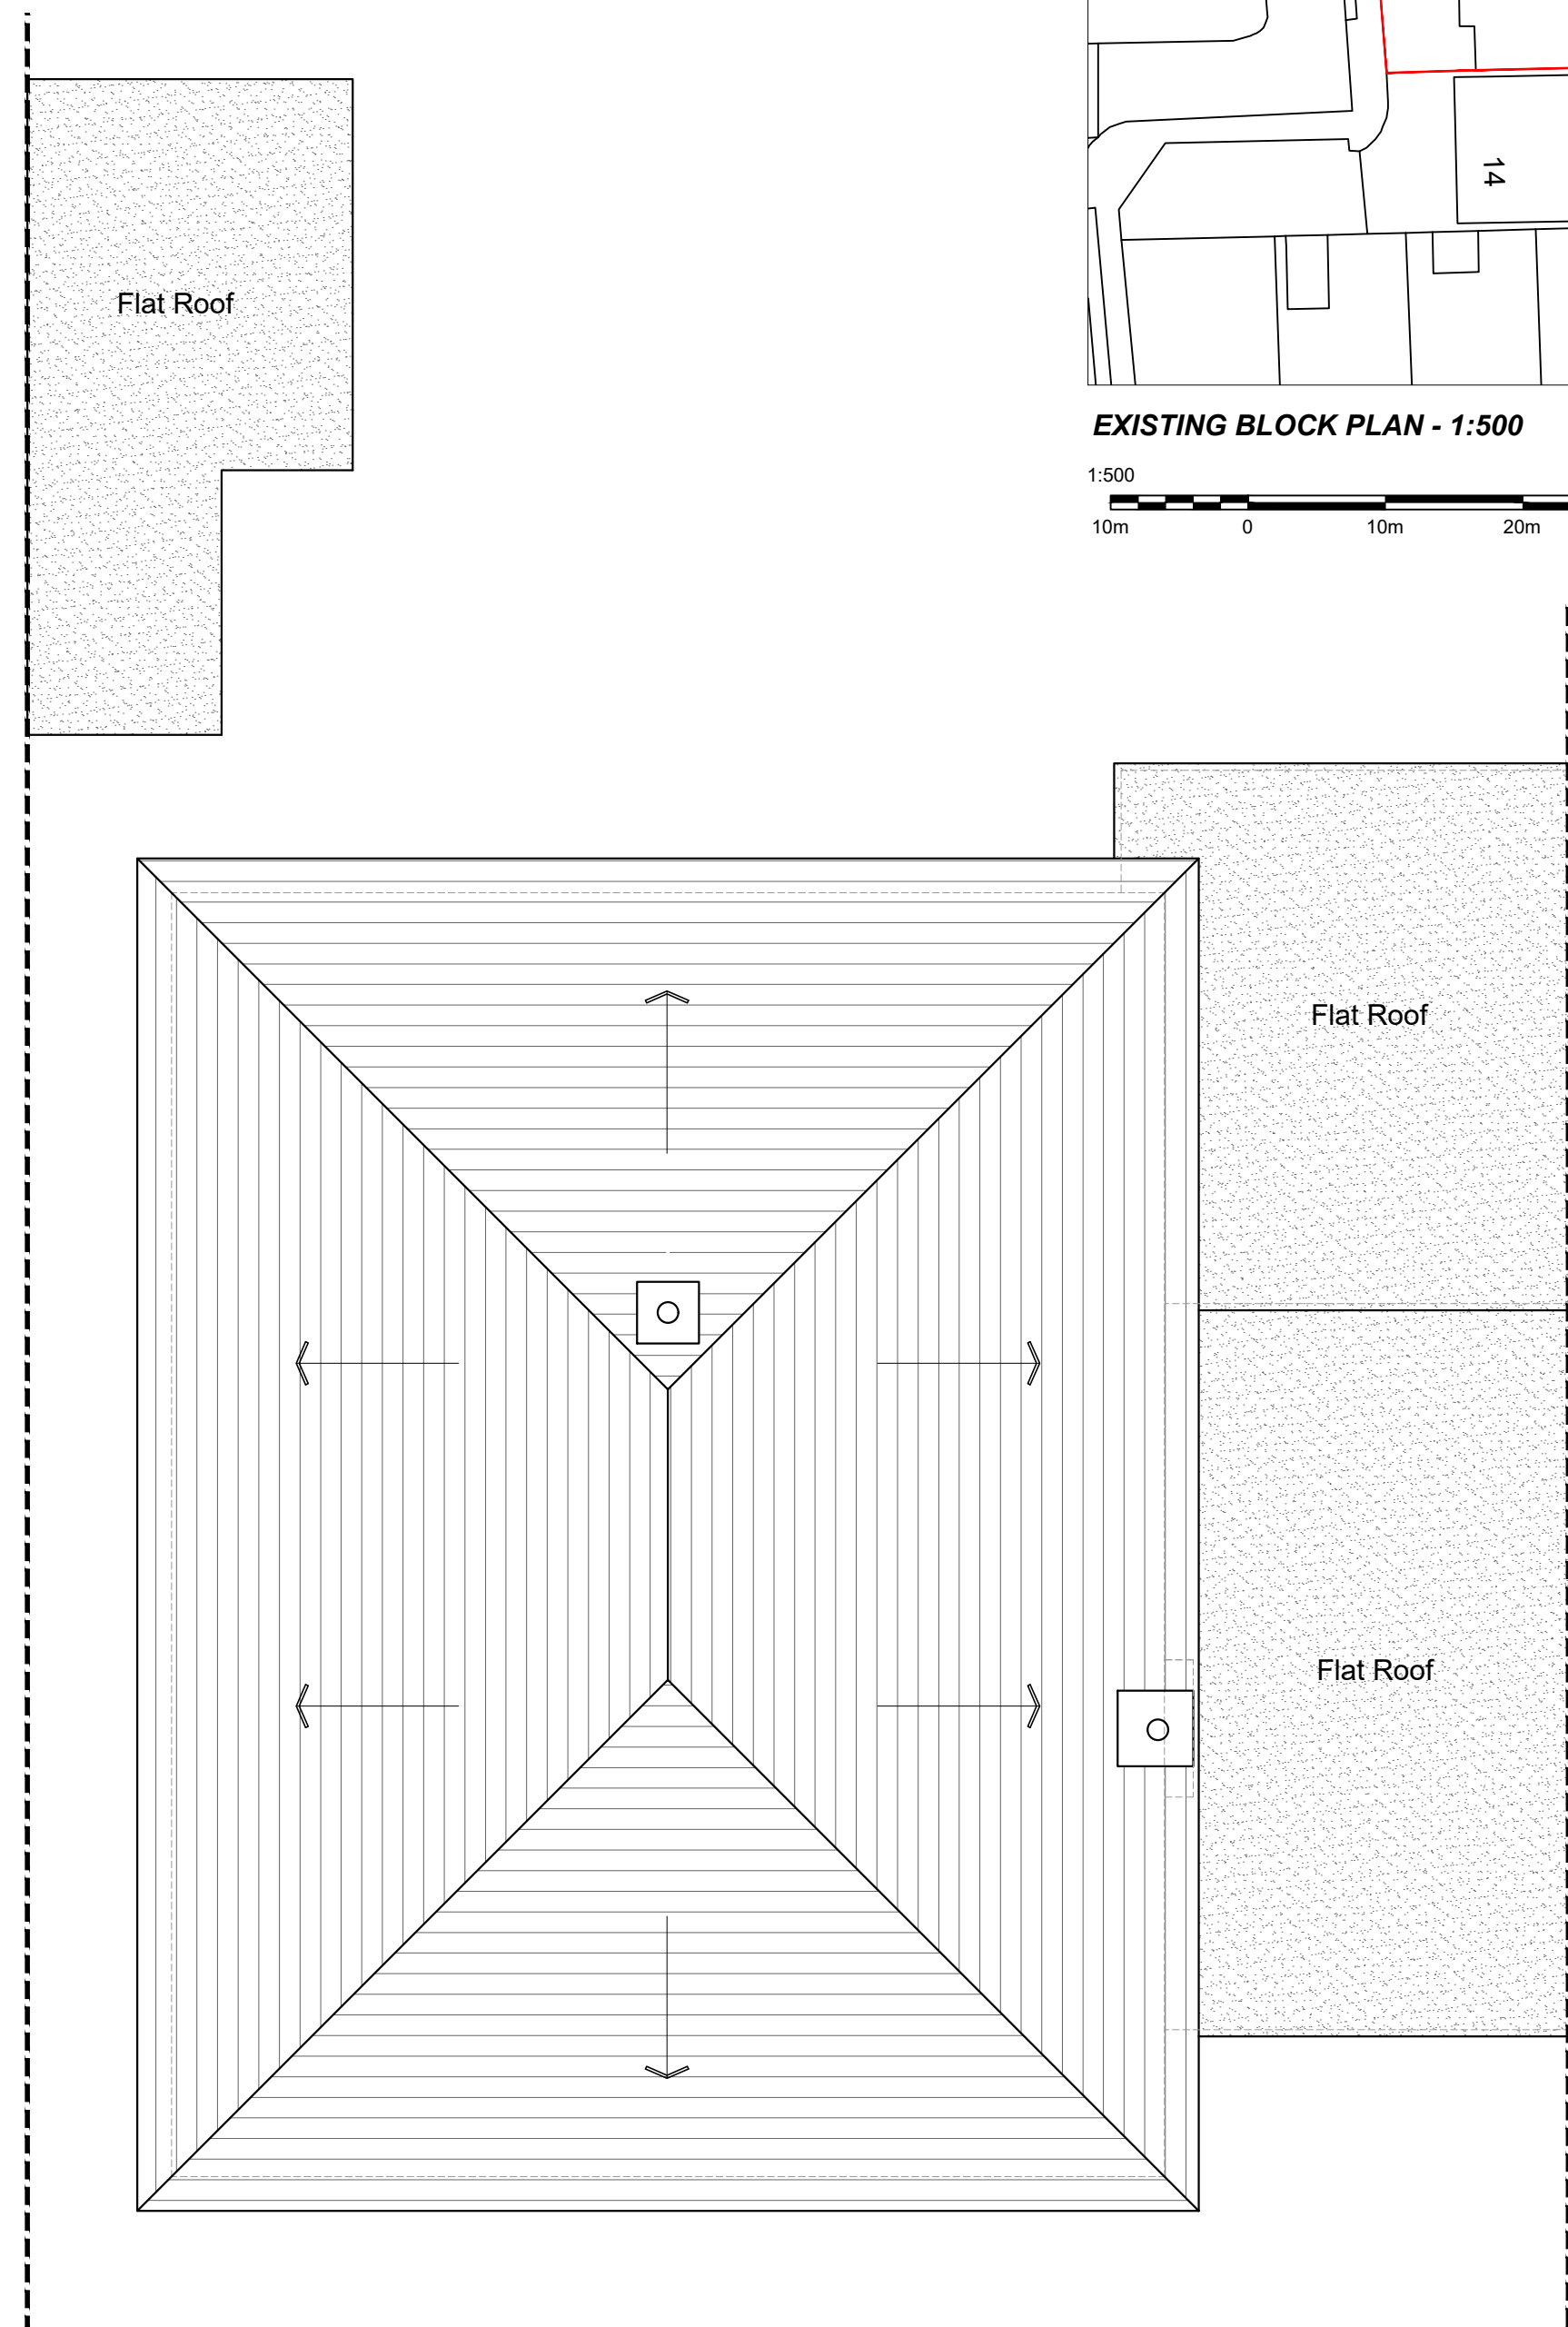

(E) Existing Roof Plan
1:50

Revision:	Description:	Date:
		
Project: SPEEDIE 12 Ewan Close, Leigh On Sea, Essex, SS9 3RB		
Drg Title: Existing Plans & Elevations		
Scale: 1:50 / 100 @ A1	Date: 02/2022	
Drawn By: KD		
Drg No: (22) 02/20 EX01	Rev:	