






**(A) Proposed Front Elevation**  
1:100  
2m 0 2m 4m 6m 8m 10m

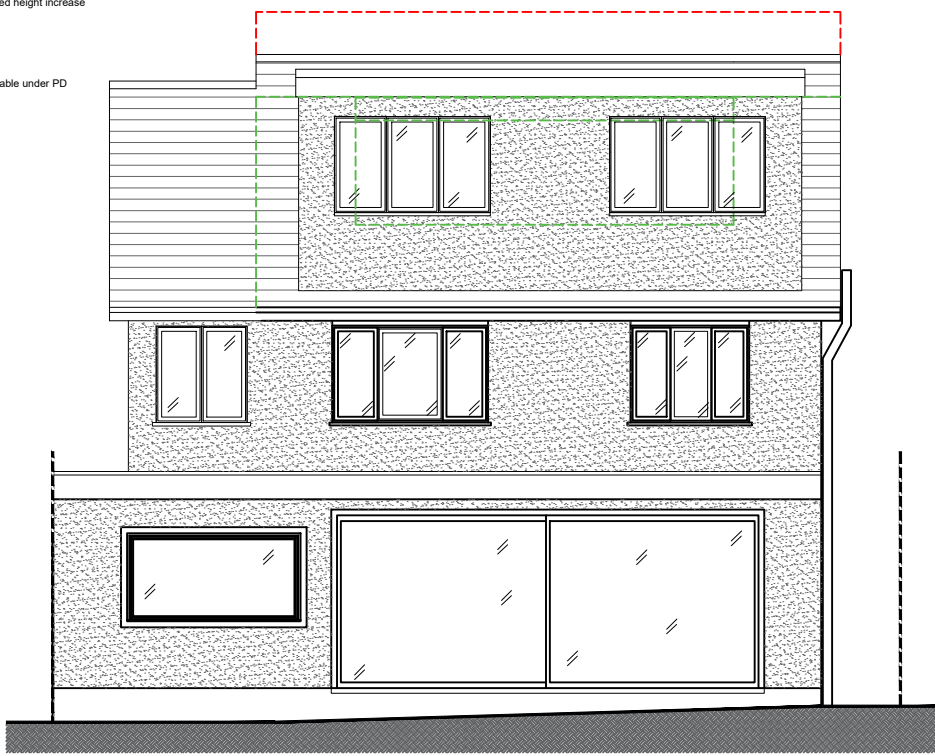


**(B) Proposed Rear Elevation**  
1:100

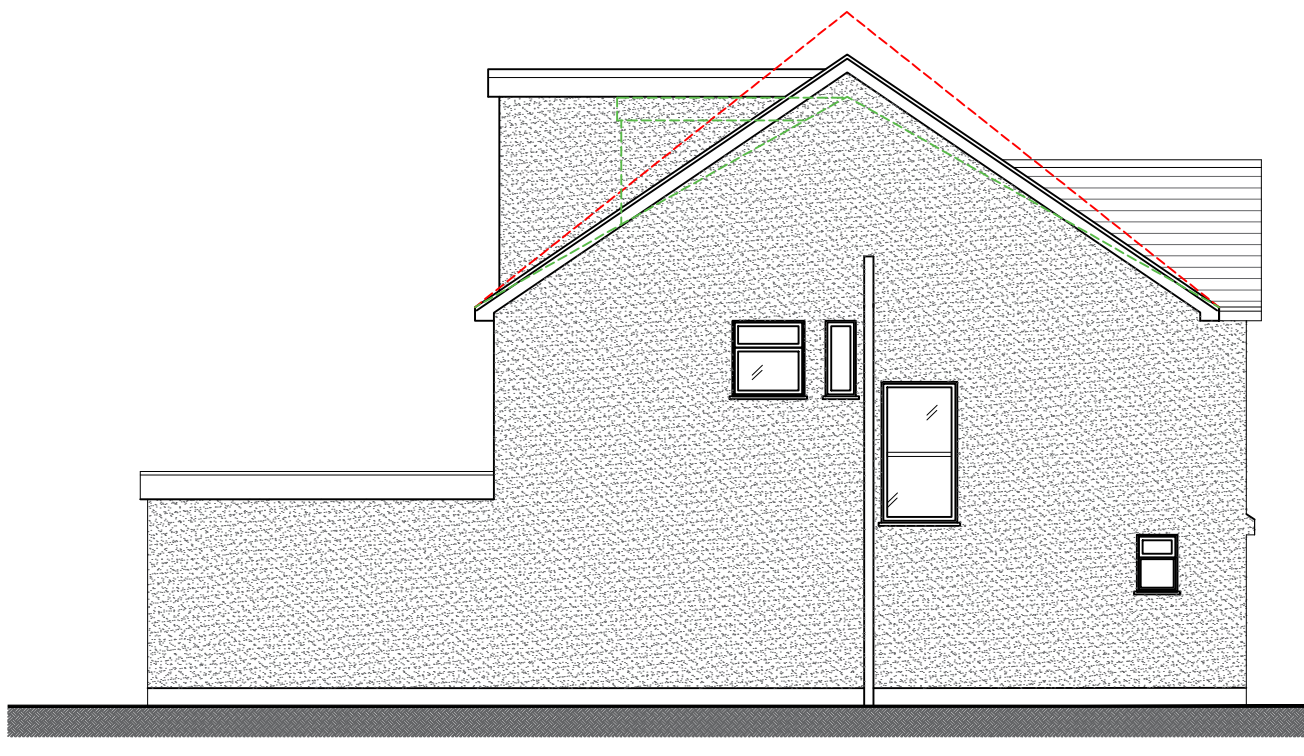



**(C) Proposed Right Flank Elevation**  
1:100

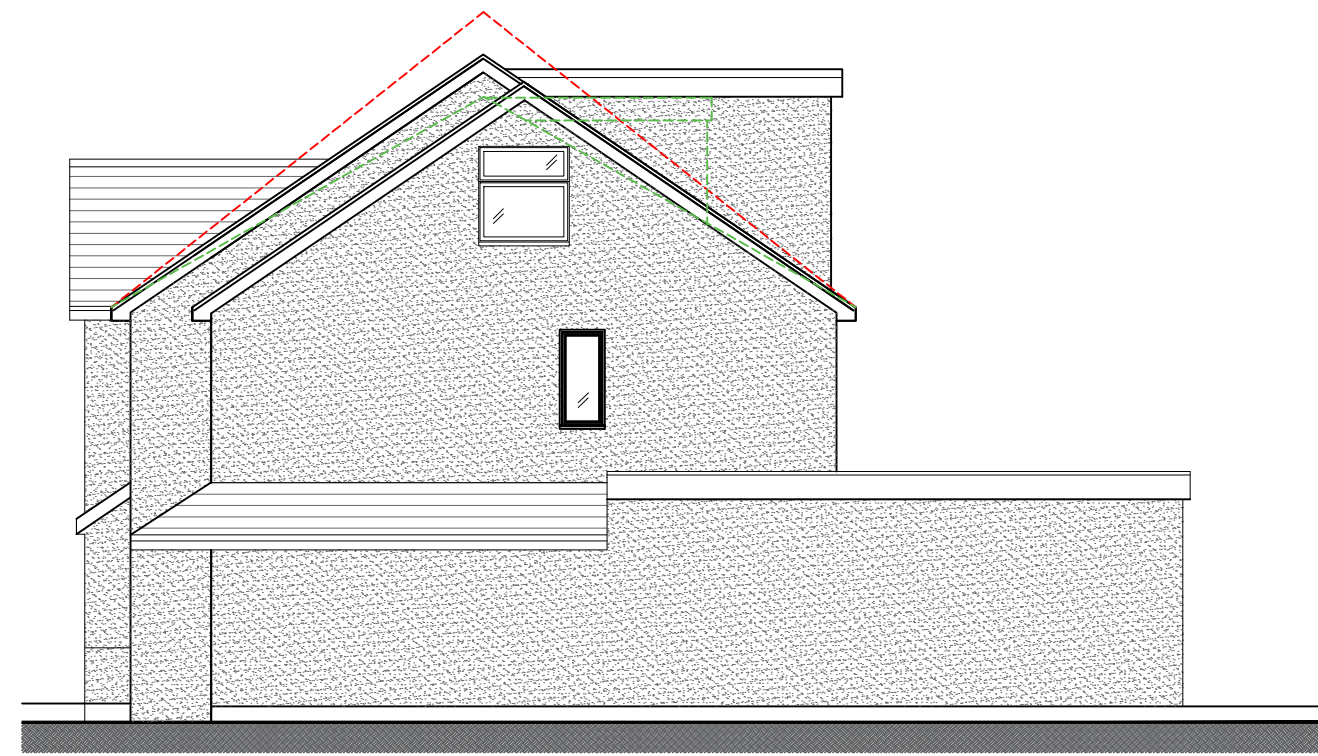


**(D) Proposed Left Flank Elevation**  
1:100

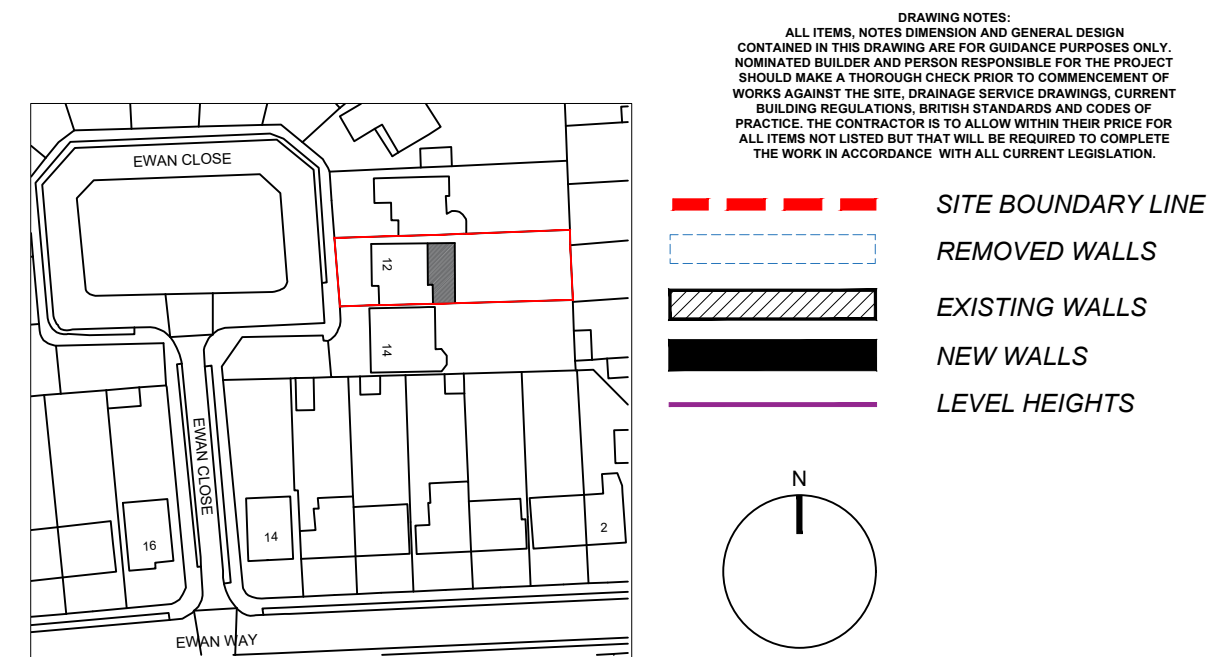


**PROPOSED LOCATION PLAN - 1:1250**

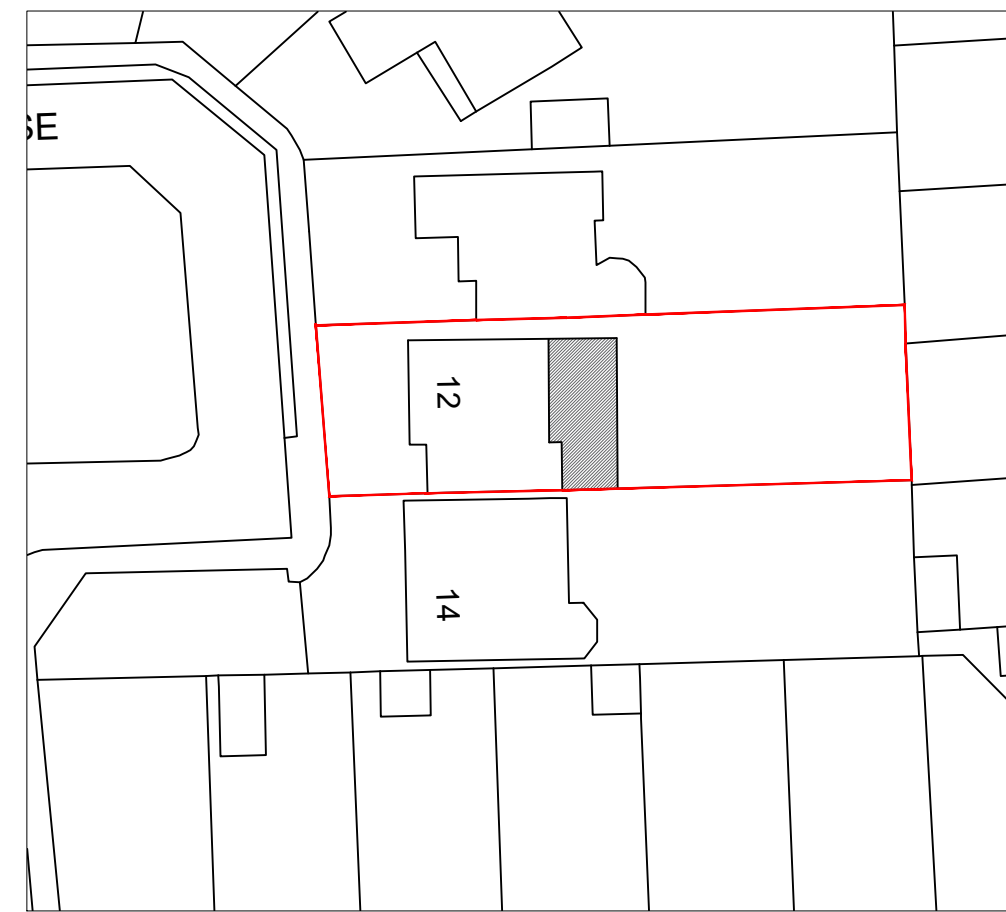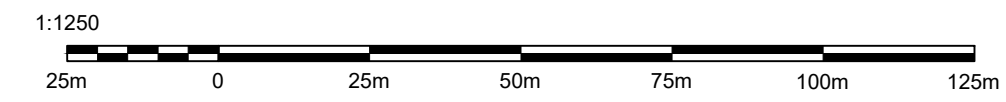


**PROPOSED BLOCK PLAN - 1:500**

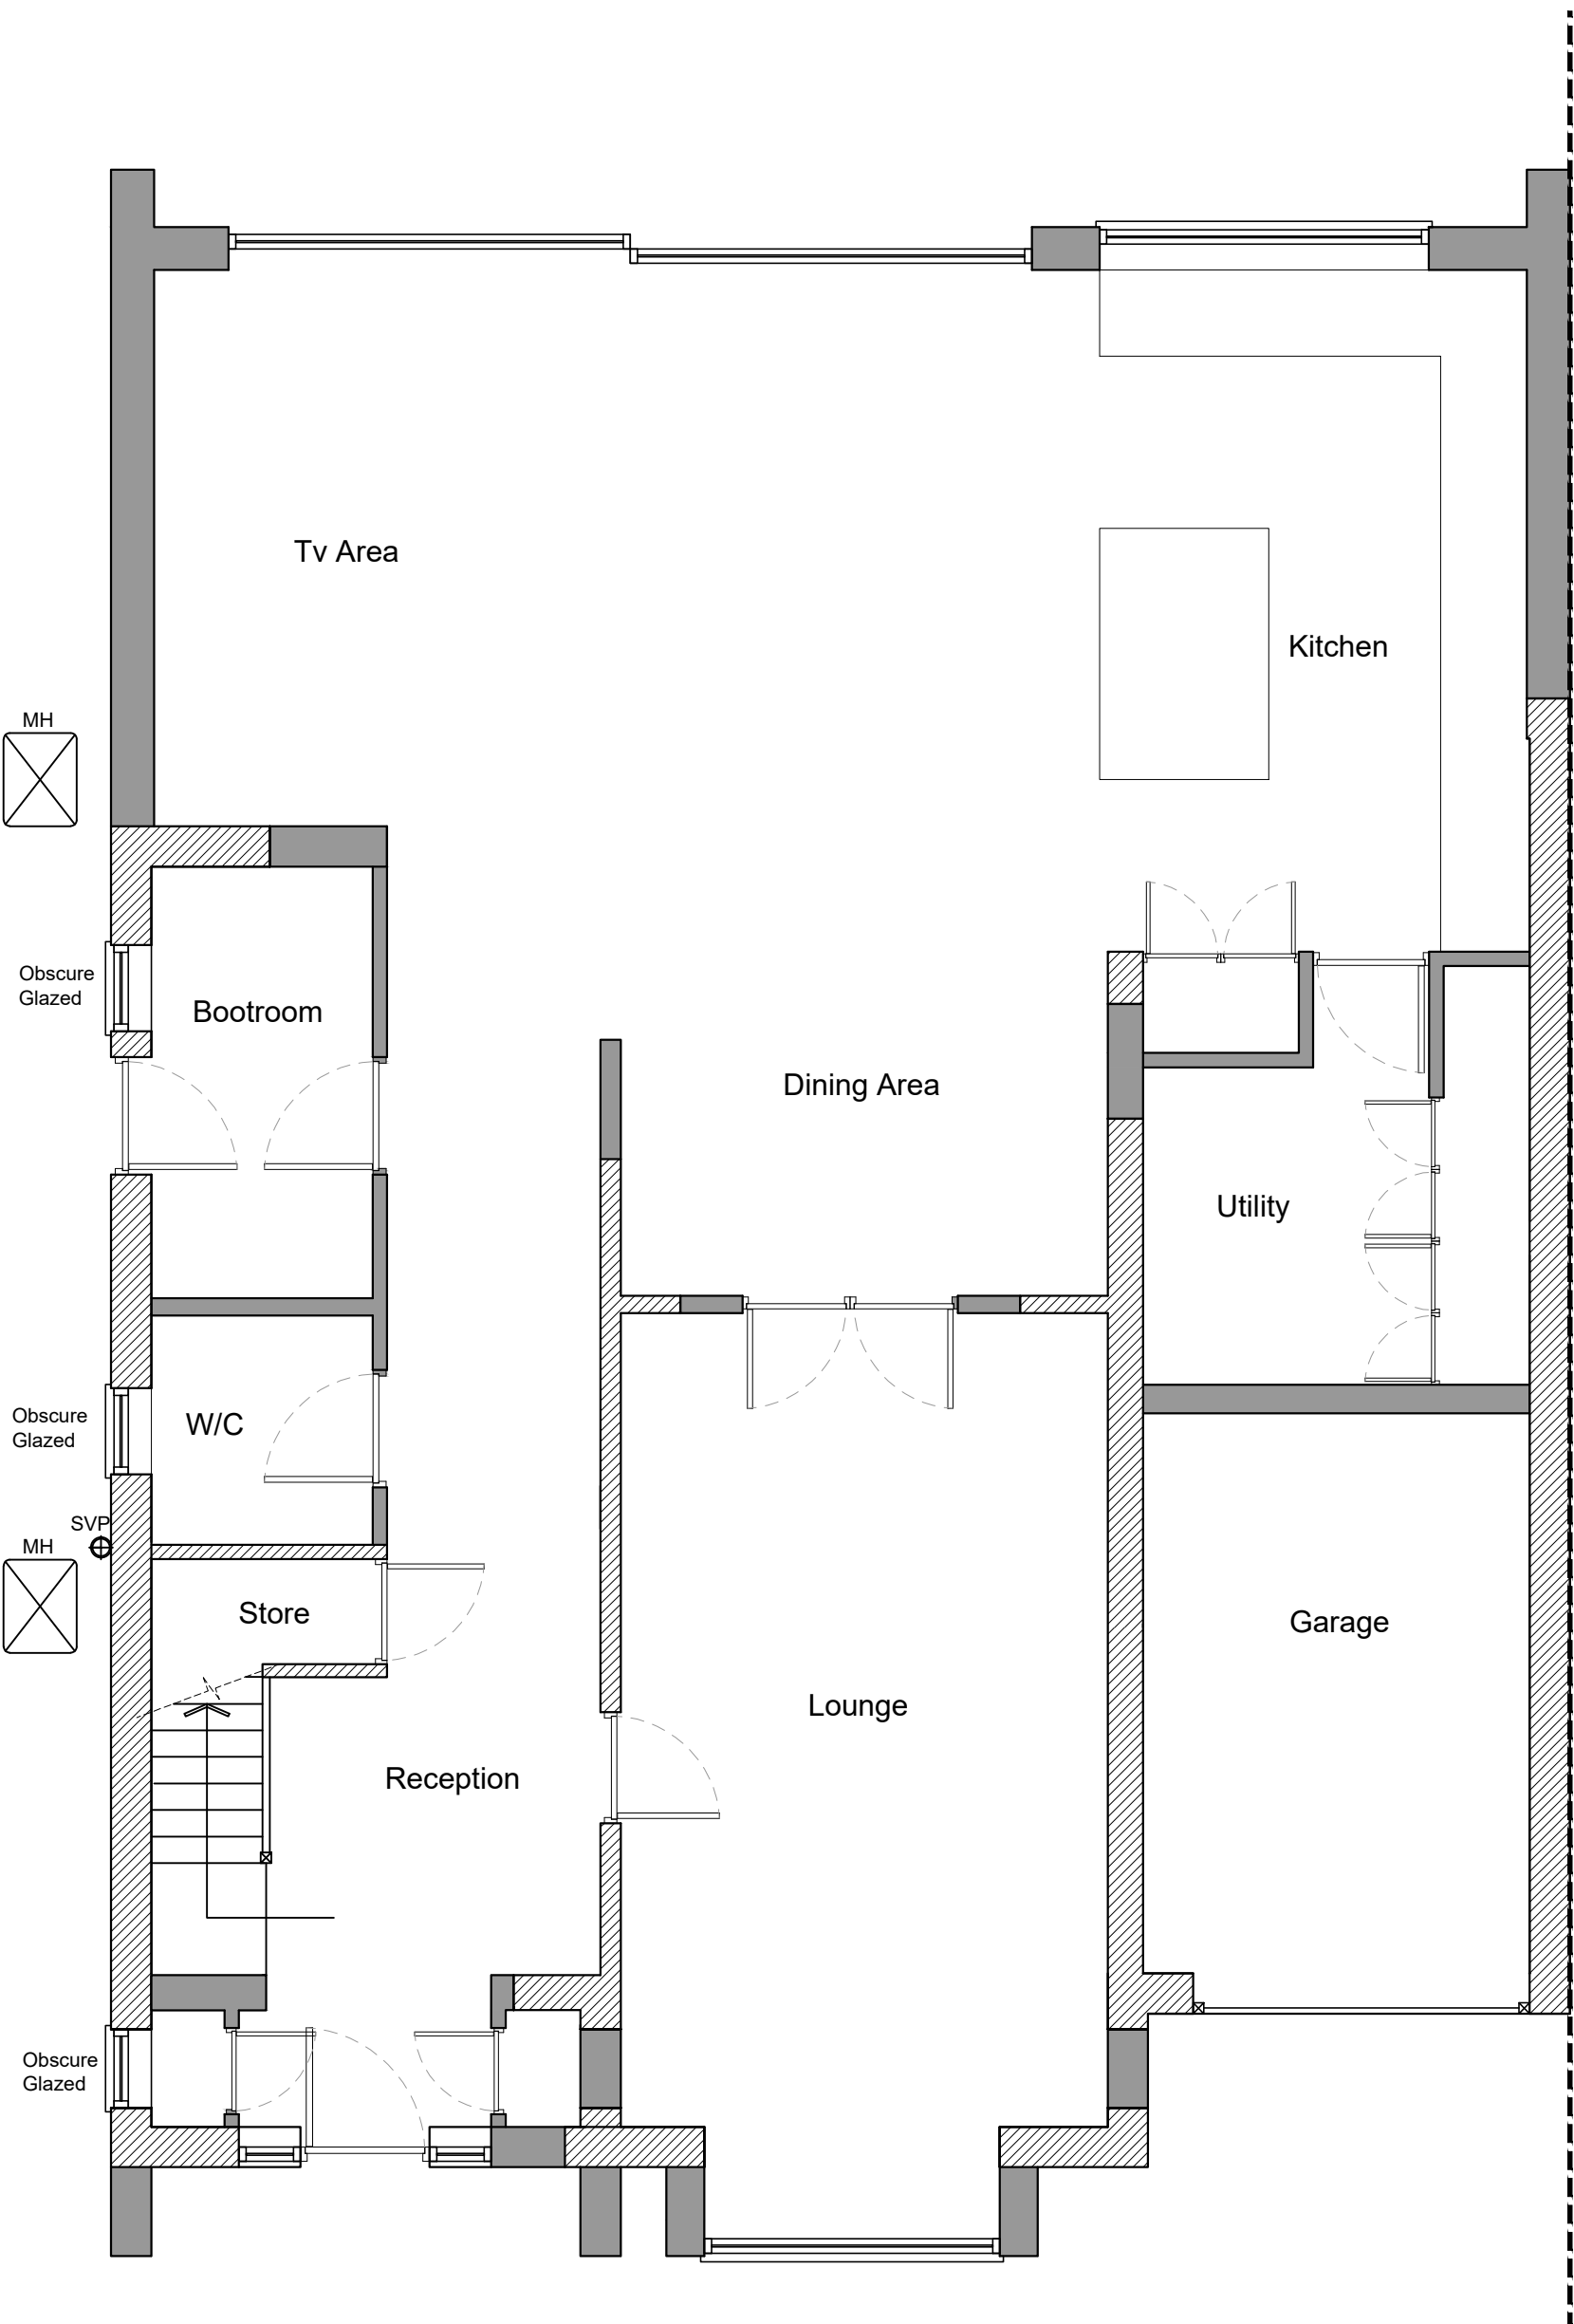

**(G) Proposed Ground Floor Plan**  
1:50  
1m 0 1m 2m 3m 4m 5m

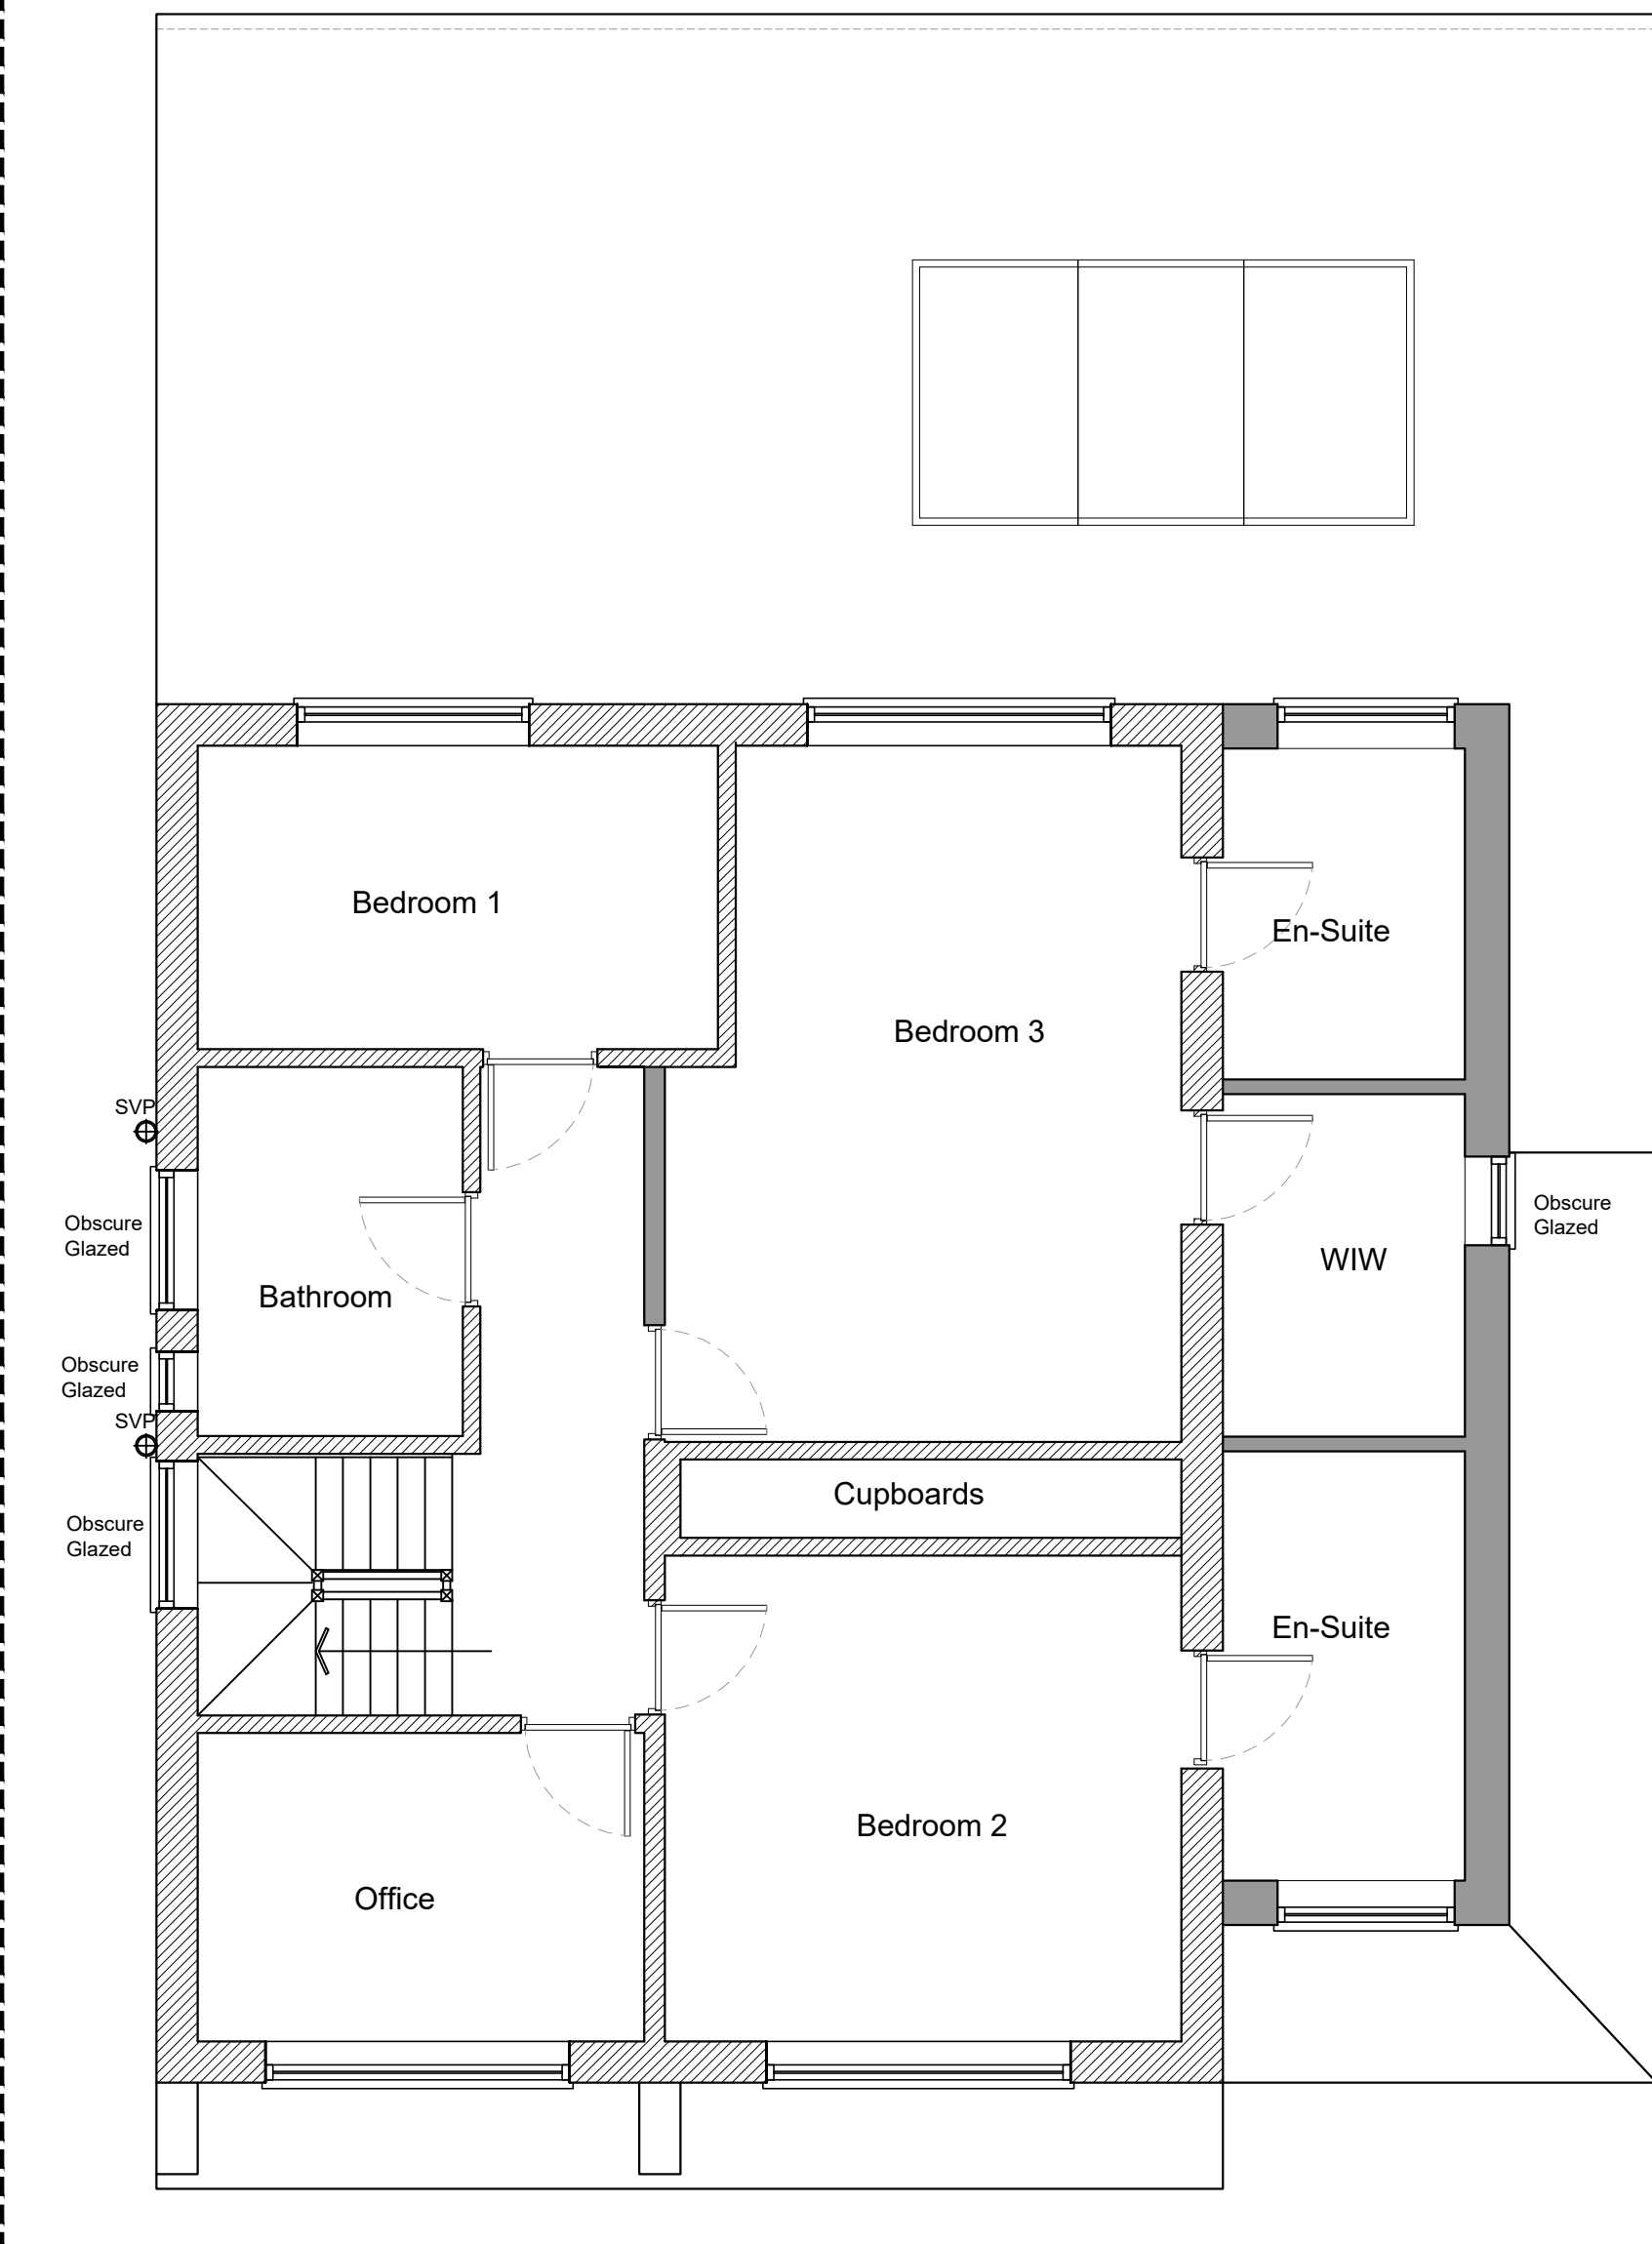

**(F) Proposed First Floor Plan**  
1:50

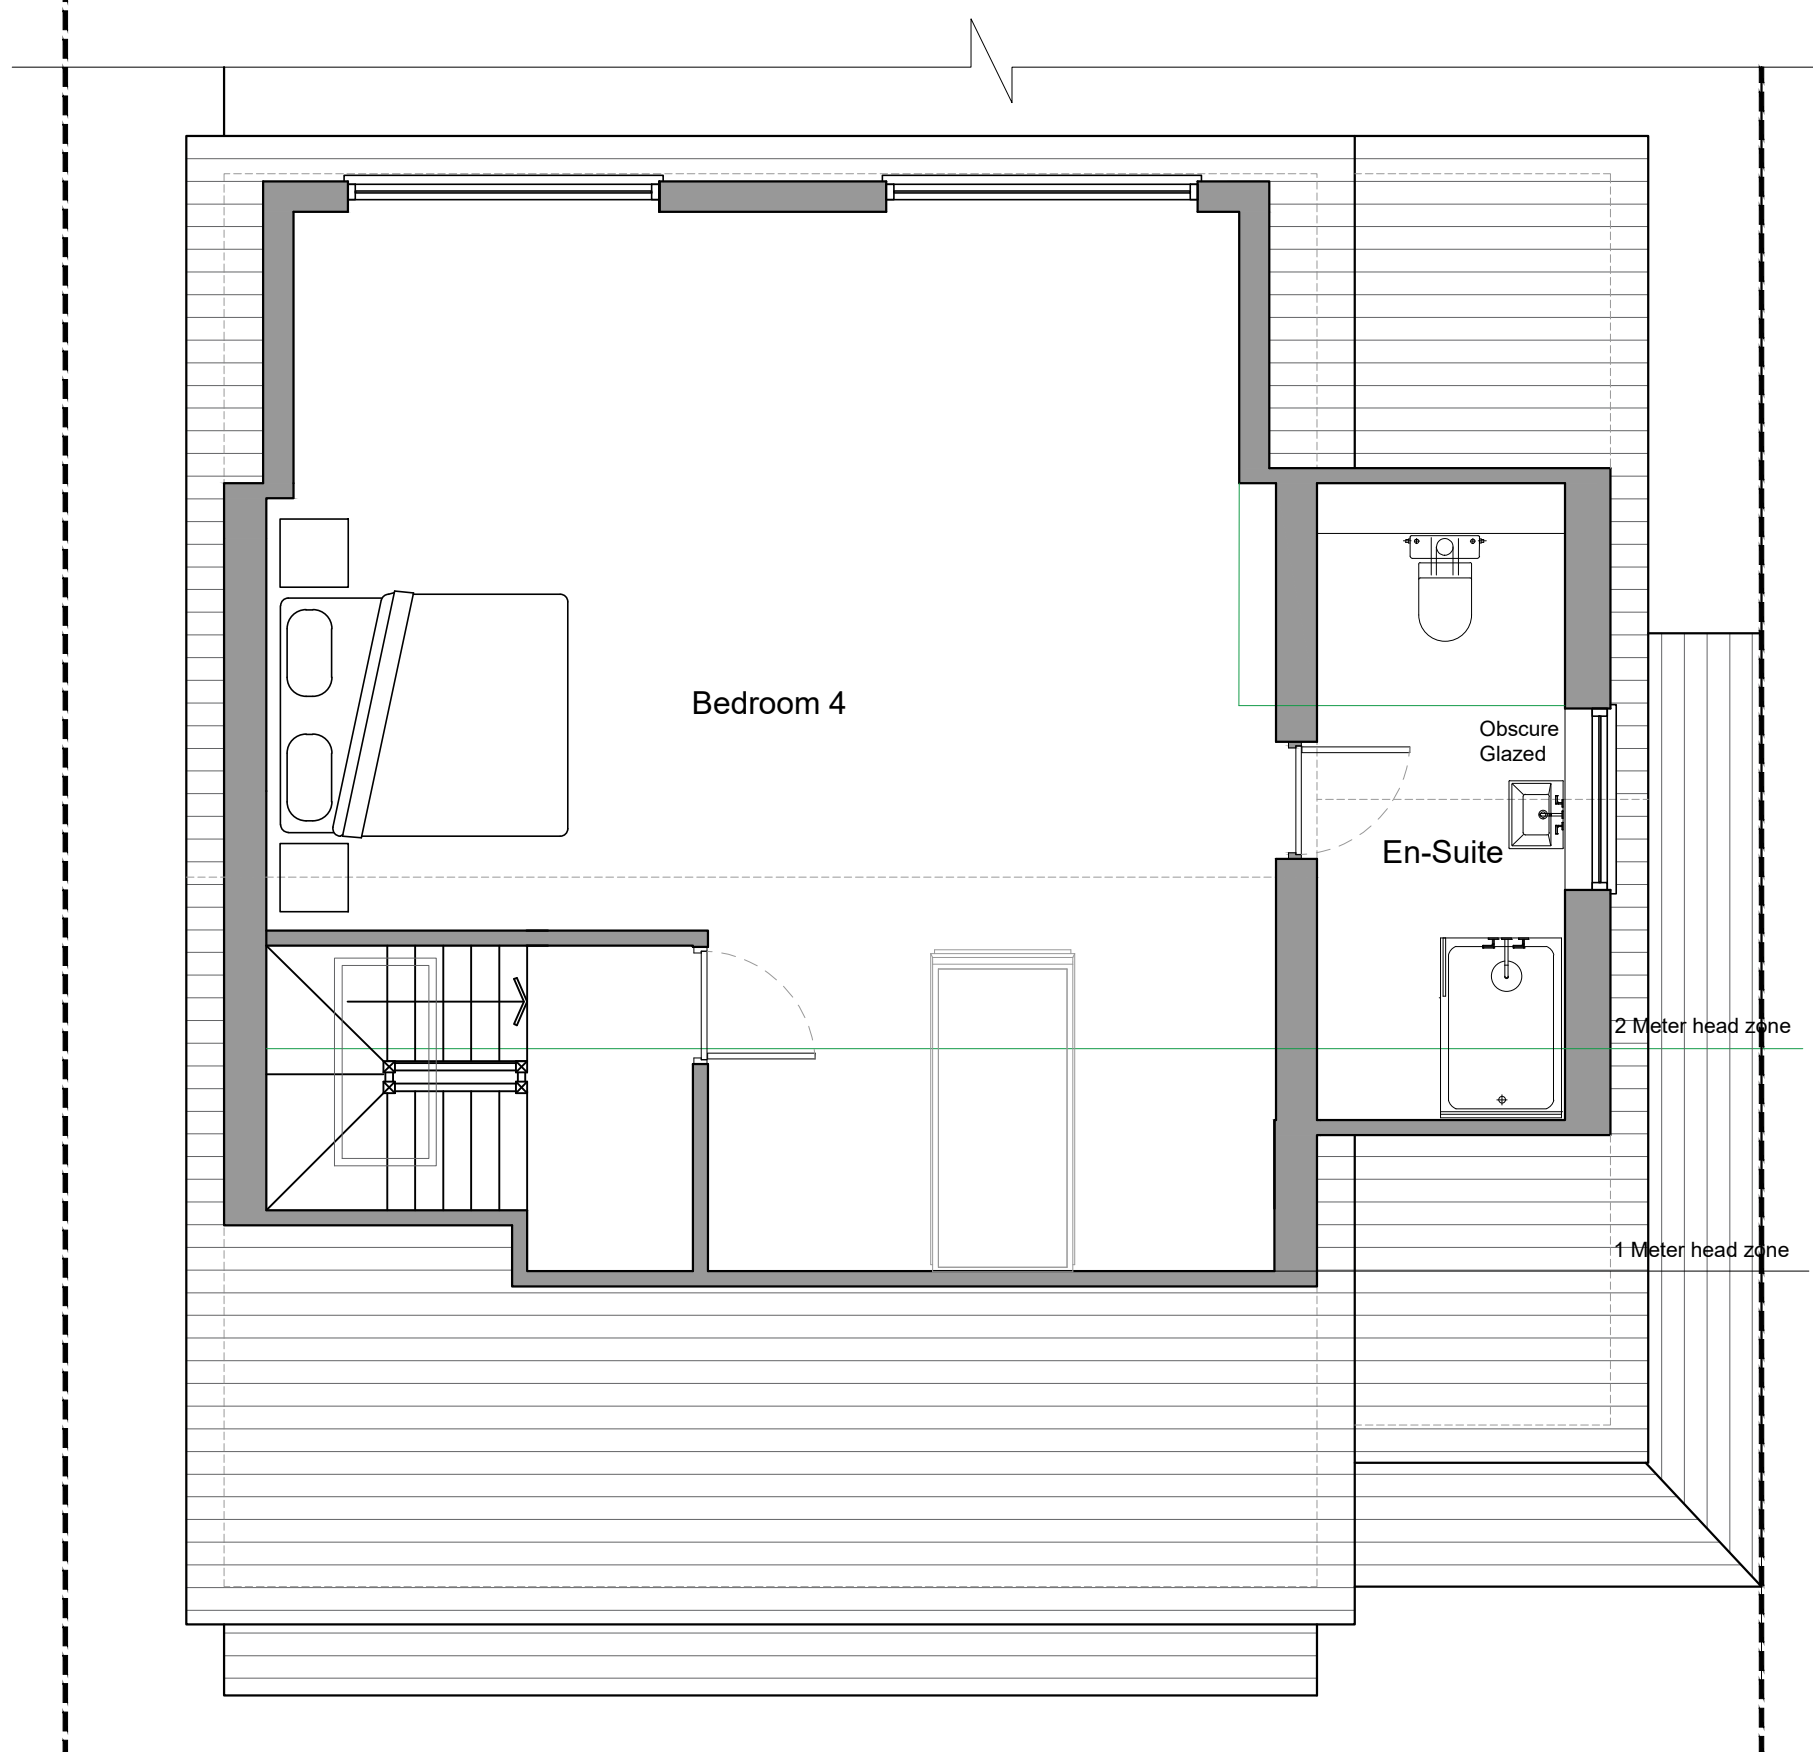

**(L) Proposed Loft Floor Plan**  
1:50

Revision:	Description:	Date:
		
Project:	SPEEDIE 12 Ewan Close, Leigh On Sea, Essex, SS9 3RB	
Drg Title:	Proposed Plans & Elevations	
Scale:	1:50 / 100 @ A1	Date: 02/2022
Drawn By:	KD	
Drg No:	(22) 02/20 PL02	Rev: A