


DRAWING NOTES:
ALL ITEMS, NOTES, DIMENSIONS AND GENERAL DESIGN
CONTAINED IN THIS DRAWING ARE FOR GUIDANCE PURPOSES ONLY.
NOMINATED BUILDER AND PERSON RESPONSIBLE FOR THE PROJECT
SHOULD MAKE A THOROUGH CHECK PRIOR TO COMMENCEMENT OF
WORKS AGAINST THE SITE, DRAINAGE SERVICE DRAWINGS, CURRENT
BUILDING REGULATIONS, BRITISH STANDARDS AND CODES OF
PRACTICE. THE CONTRACTOR IS TO ALLOW WITHIN THEIR PRICE FOR
ALL ITEMS NOT LISTED BUT THAT WILL BE REQUIRED TO COMPLETE
THE WORK IN ACCORDANCE WITH ALL CURRENT LEGISLATION.

- SITE BOUNDARY LINE
- REMOVED WALLS
- EXISTING WALLS
- NEW WALLS
- LEVEL HEIGHTS

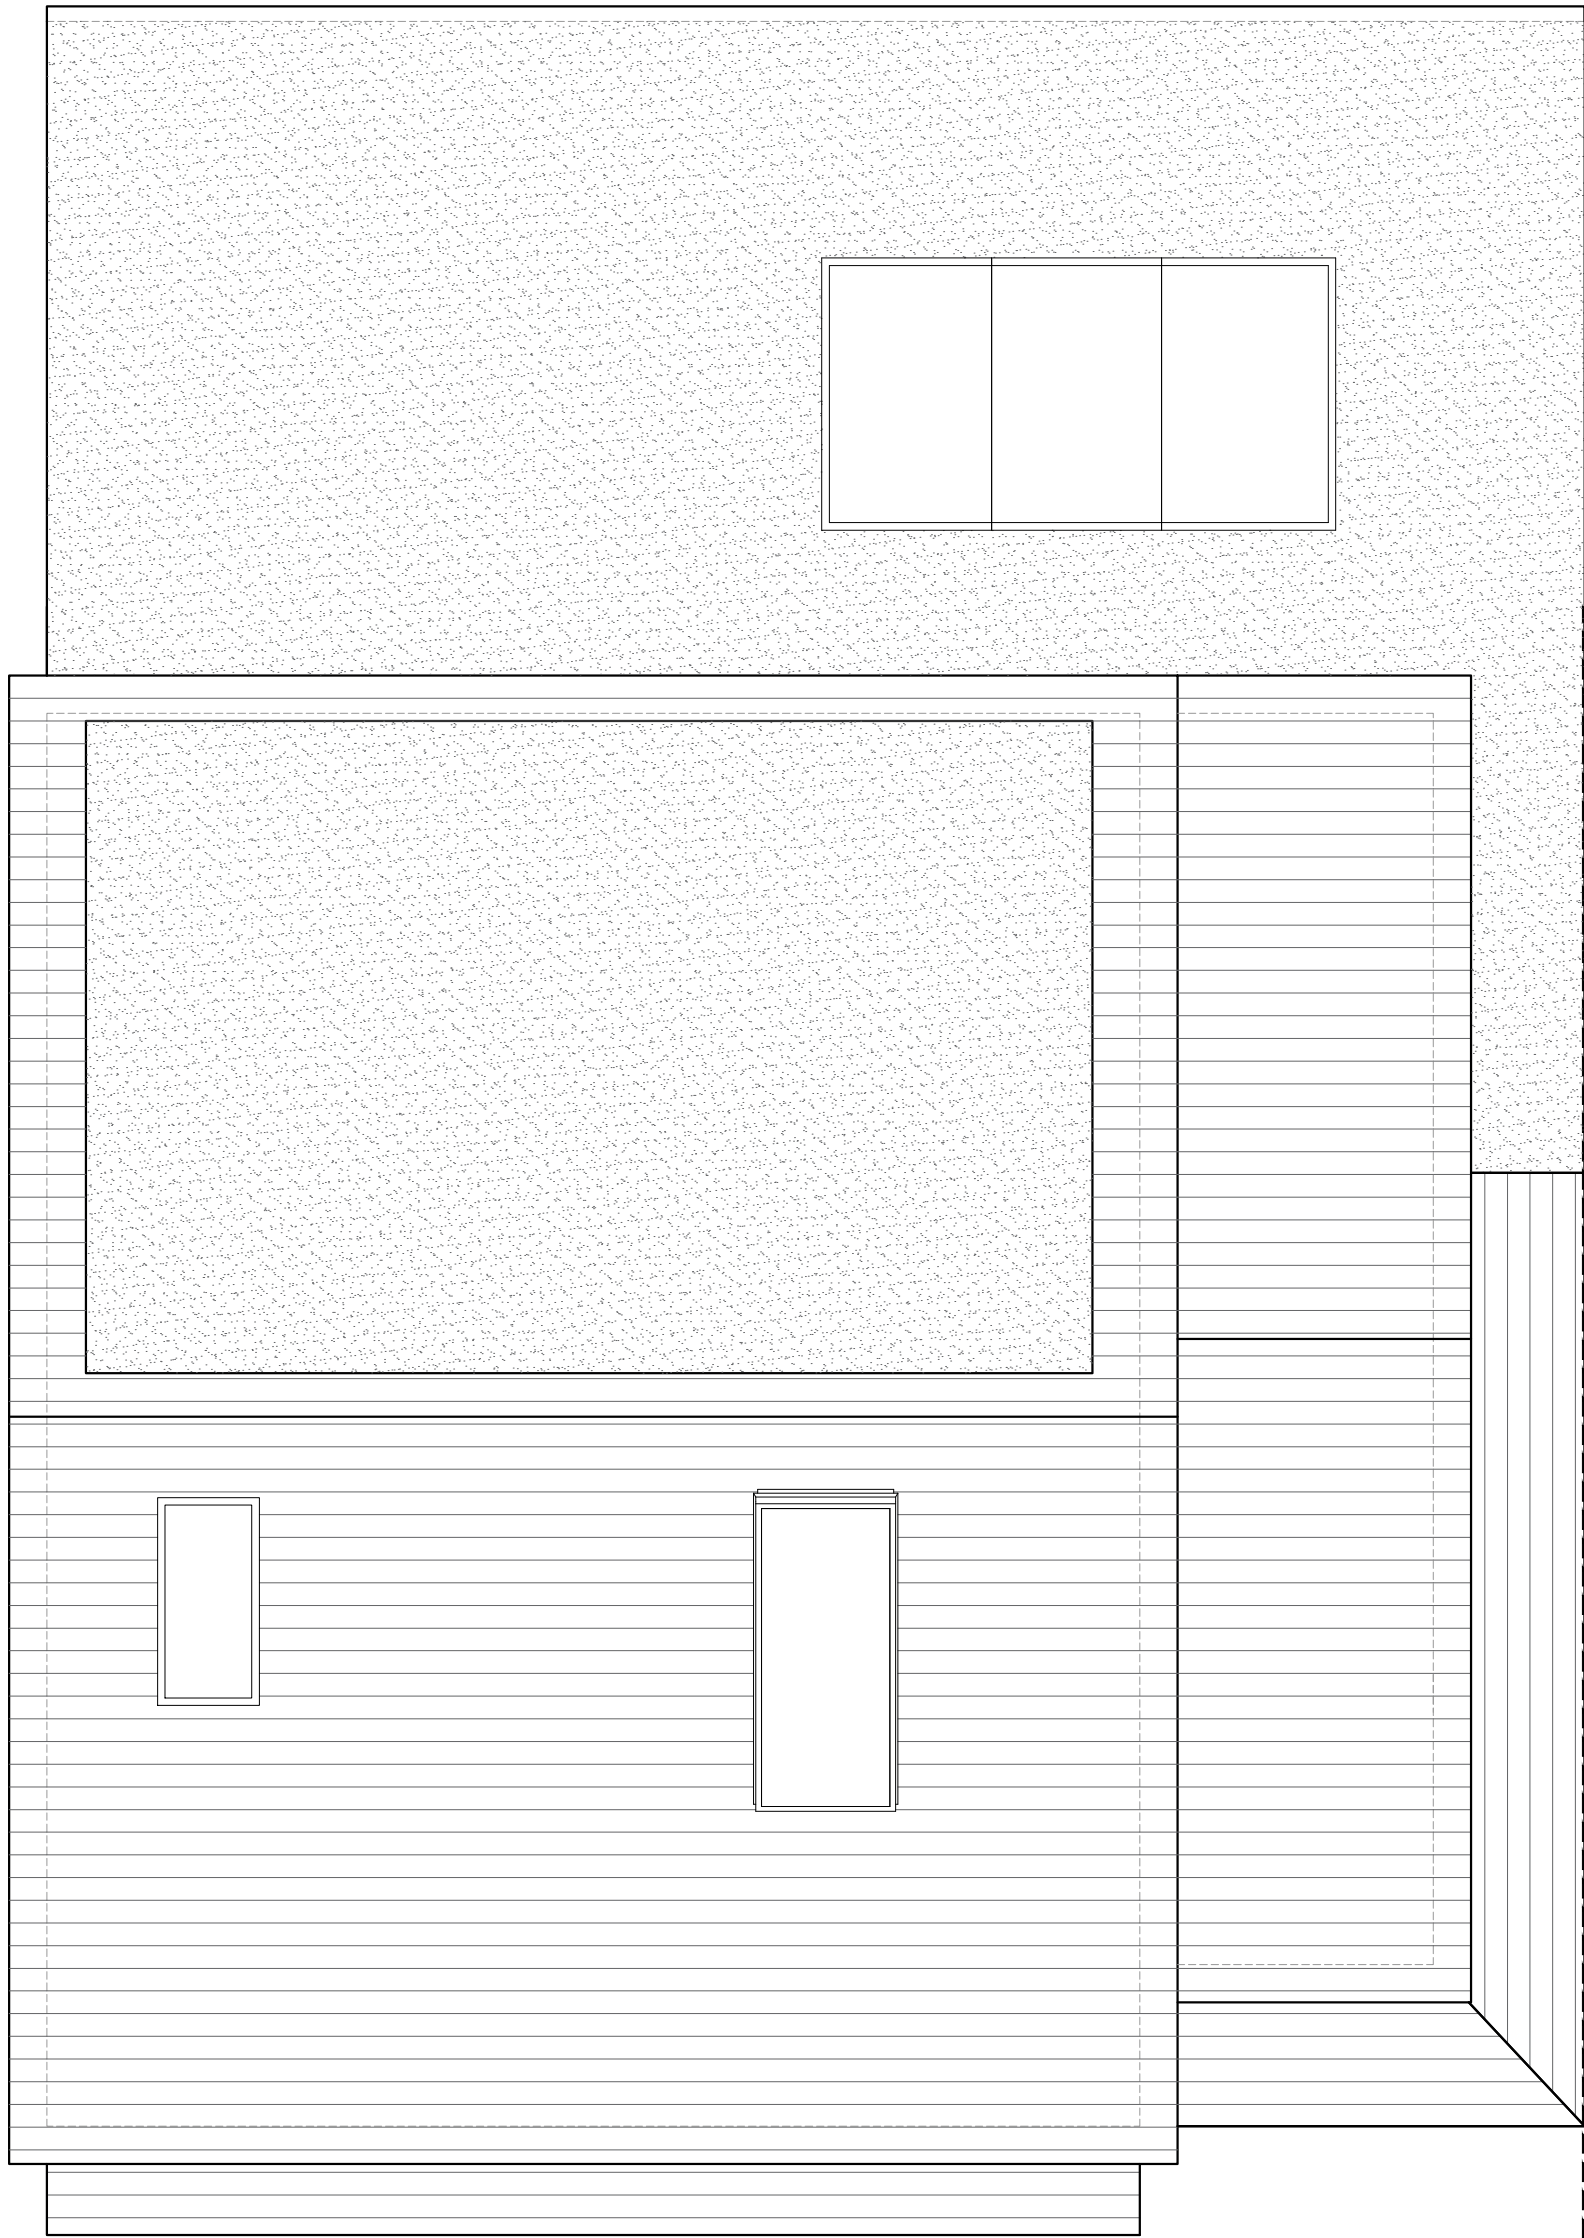

E Proposed Roof Plan
1:50

Revision:	Description:	Date:
<div><div>KVD</div><div>PLANS</div></div>		
Project: SPEEDIE 12 Ewan Close, Leigh-On-Sea, Essex, SS9 3RB		
Drg Title: Roof Plan		
Scale: 1:50 @ A1		Date: 02/2022
Drawn By: KD		
Drg No: (22) 02/20 PL02.A		Rev: