


**IMPORTANT NOTES FOR APPLICANTS / OWNERS:**

These drawings have been produced only to obtain the appropriate local authority approvals i.e. Planning Permission and Building Regulations approval whichever is applicable.  
The applicant is advised not to commence the proposed works until written Planning Permission and Building Regulations approvals have been received and to only use the approved plans.




**LOCATION PLAN**

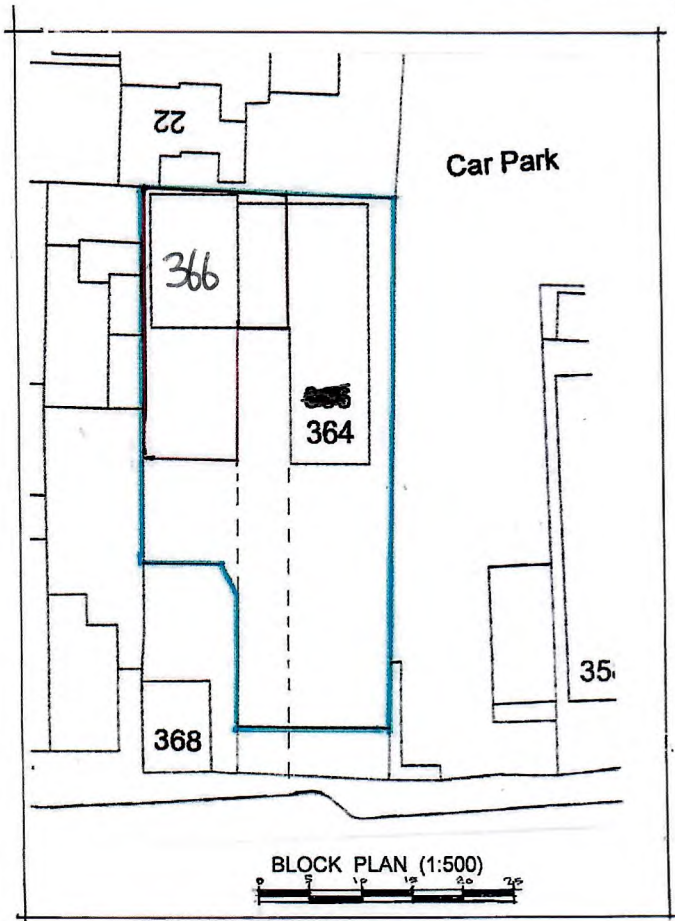


**BLOCK PLAN (1:500)**


Job:	364-366 RAYLEIGH ROAD SOUTHEND ESSEX SS9 5PT	Date: Apr. 2021
Drawing No.	ARCHITECTURAL SERVICES	
PP/01	Tel : 07400 444 070	
		Scale: 1:1250

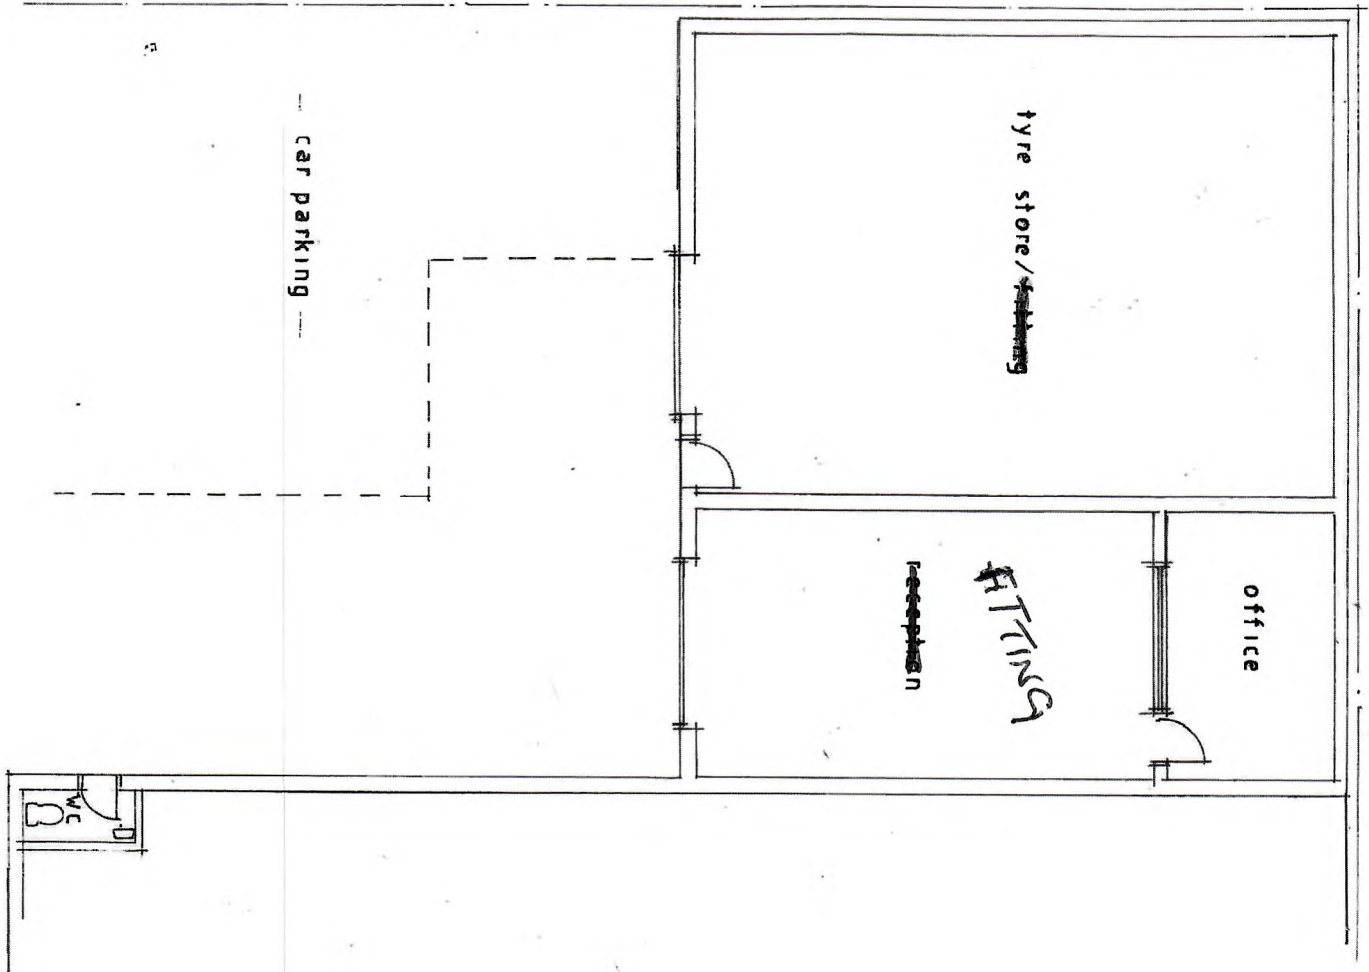


EXISTING FLOOR PLAN

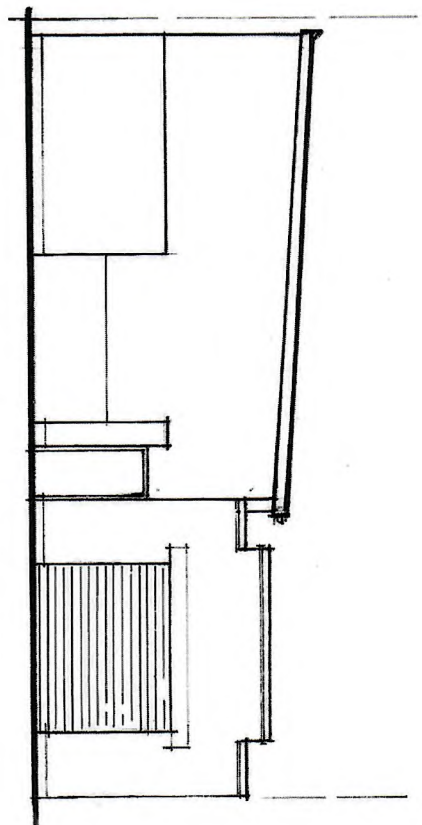

EXISTING FRONT ELEVATION

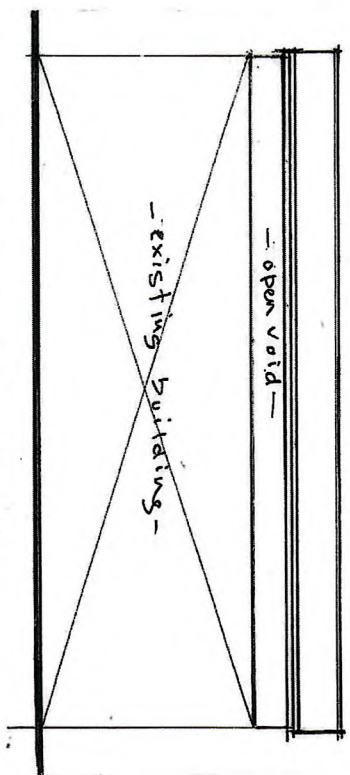

Existing side elevation.

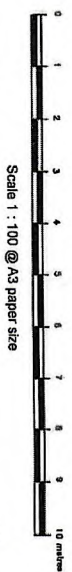

<p><i>Revised Plan</i></p>	
<p>Job: 366 RAYLEIGH ROAD SOUTHEND ESSEX SS9 6PT</p>	<p>Date: Apr. 2021 Scale: 1:100</p>
<p>Drawing No. PP/02</p>	<p>ARCHITECTURAL SERVICES</p>
<p>Mobile: 07400 444 070</p>	