

This drawing is copyright and shall not be reproduced or used for any other purpose without written permission of the author. Do not scale from this drawing, use figured dimensions only.

The drawing must be read in conjunction with all other project related drawings and documentation issued by the Architect and Appointed Consultants.


It is the contractor's responsibility to ensure compliance with the Building Regulations. It is the contractor's responsibility to check all dimensions on site, any discrepancy to be reported immediately.

Details and size shown are indicative only and are subject to confirmation by the relevant Specialist contractor & sub-contractors.

This drawing is not to be used for Land Registry or sales purposes.

The Author is not responsible for any changes to the drawings as implemented on site without prior approval in writing.

Revision	Date
A. Amended following client meeting	20.10.20
B. Planning information added	13.11.20
C. General amendments	03.03.22
D. Amended to suit planning comments	16.06.22
E. Amended rear former design	05.07.22

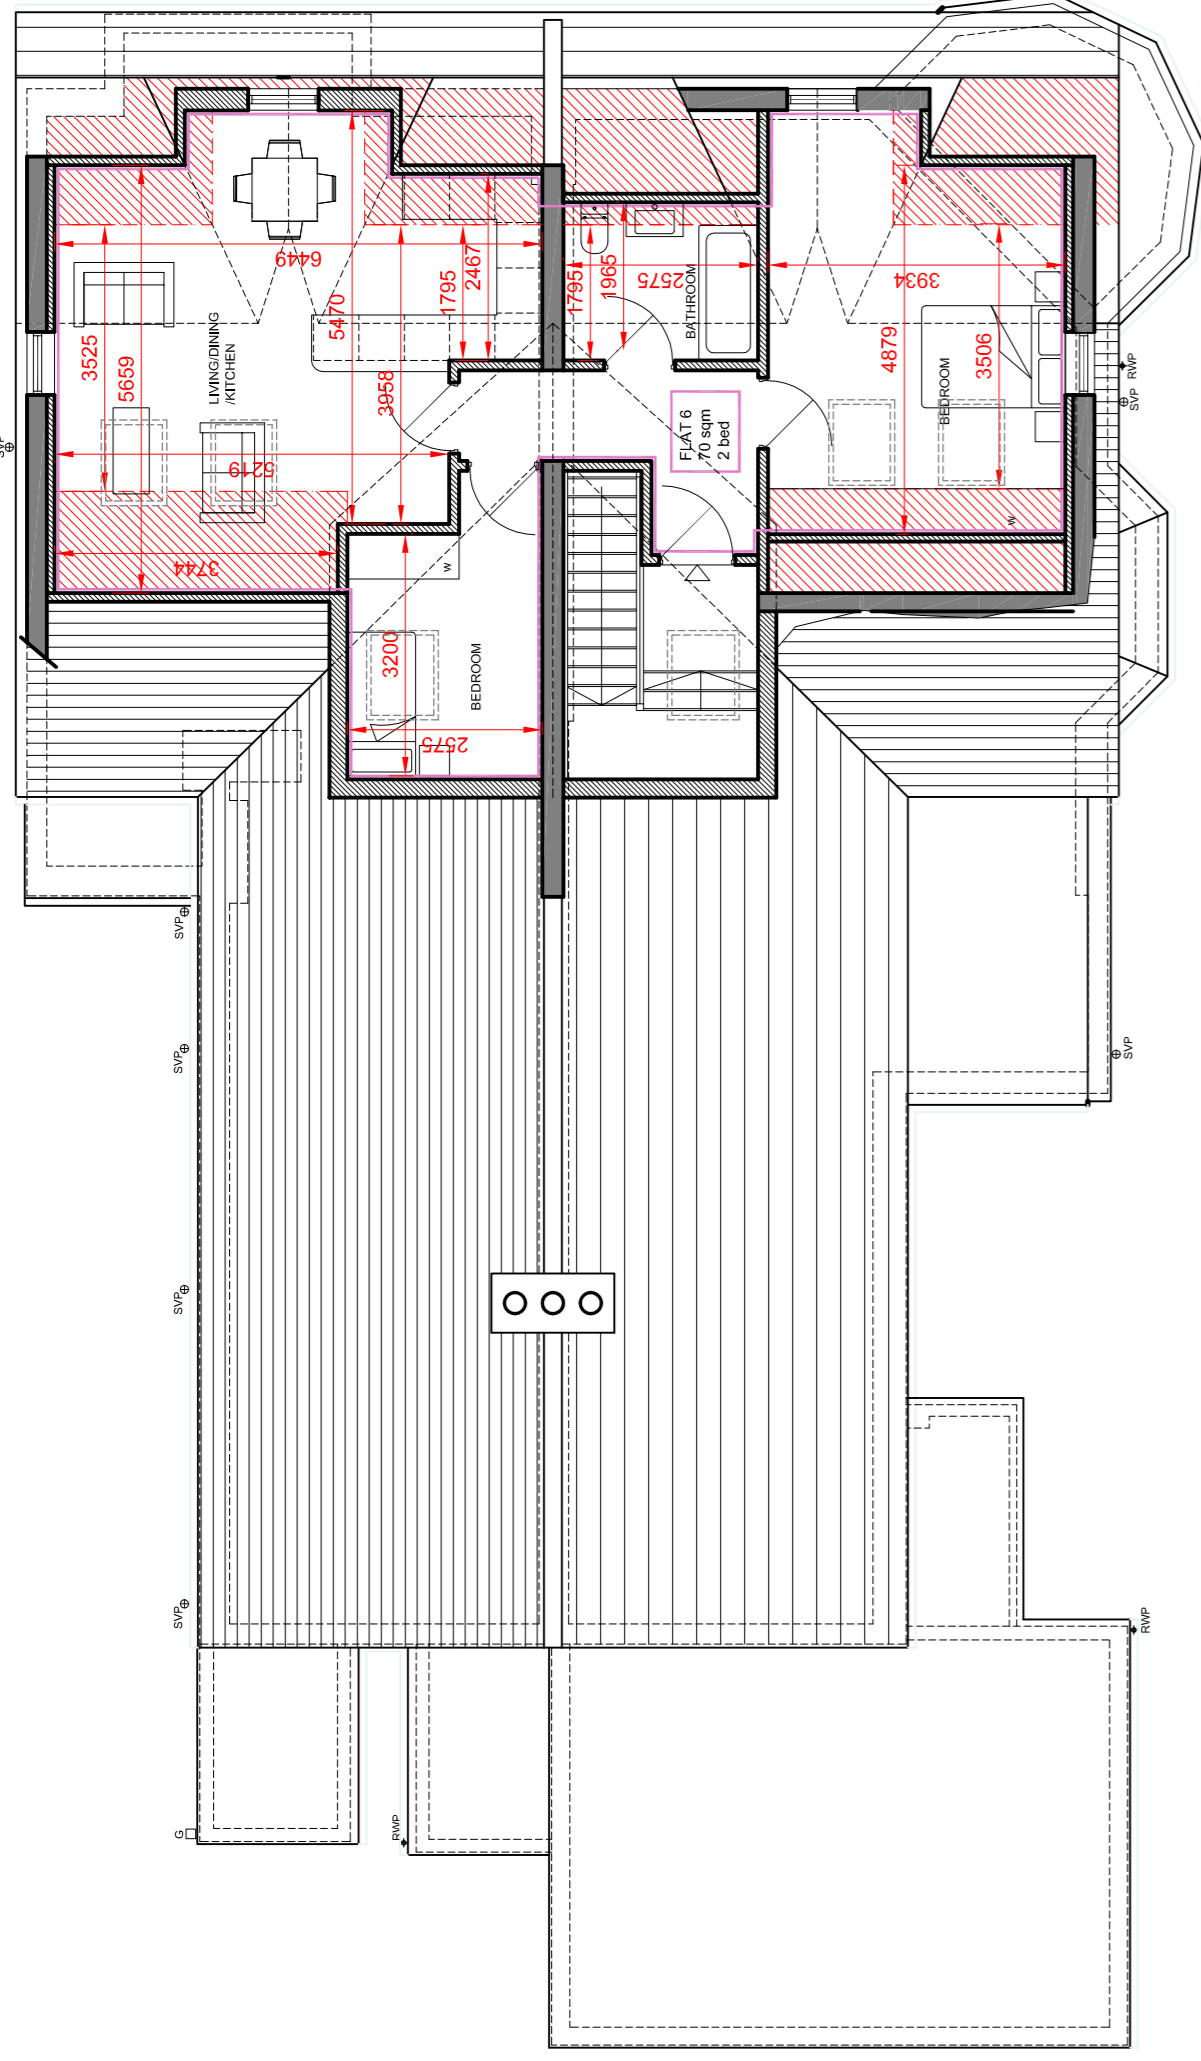

**SECOND FLOOR PLAN 1:100**

areas below 6ft head height

**PROPOSED PLANS**




**ACCOMMODATION SCHEDULE**

	2 beds	3 beds
Ground Floor	2	1
First Floor	0	2
Second Floor	1	0
Totals	3	3
		6



**PROPOSED BLOCK PLAN 1:500**

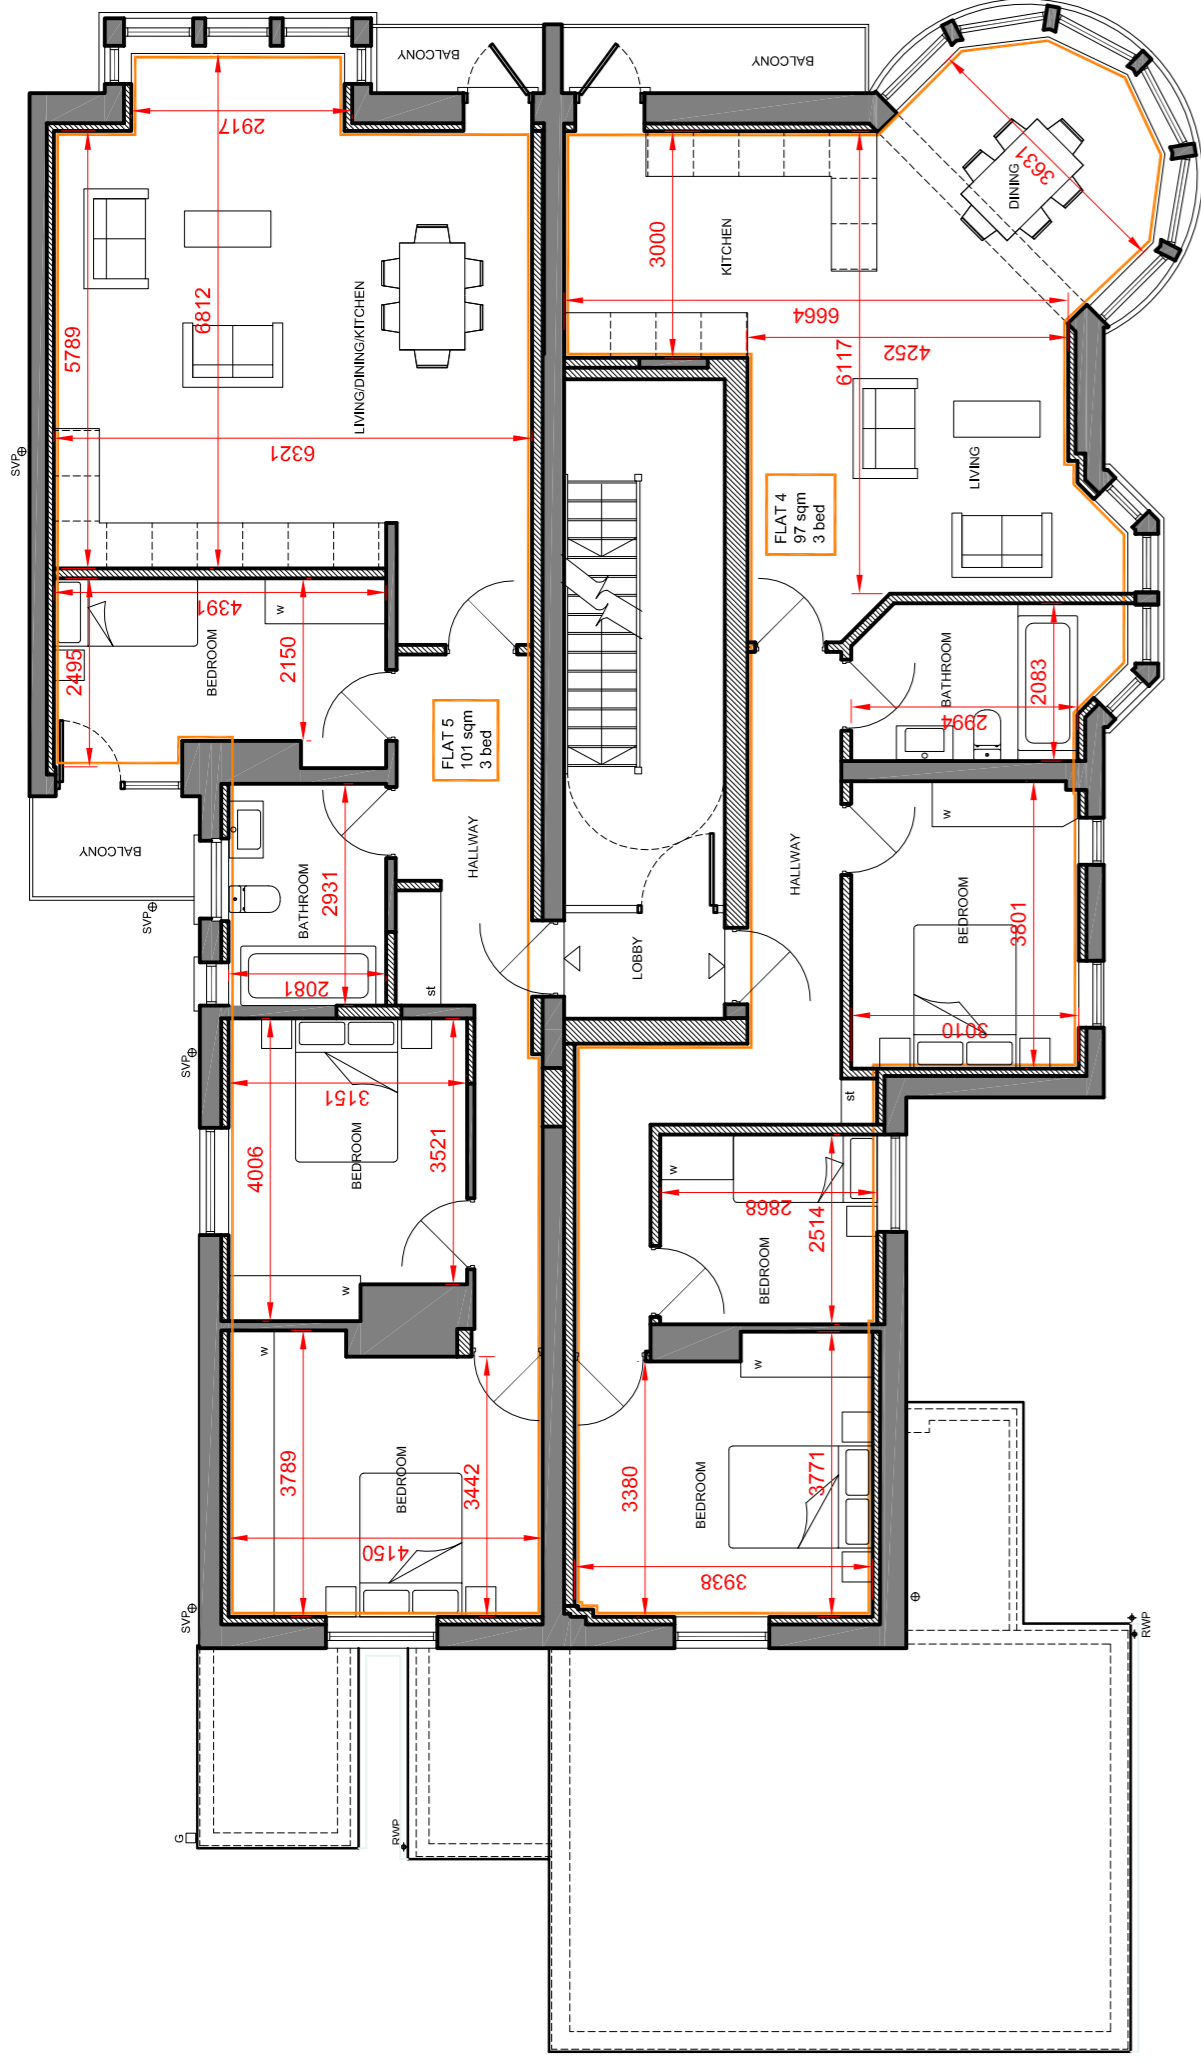

**FIRST FLOOR PLAN 1:100**



**GROUND FLOOR PLAN 1:100**



**knight gratrix architects**  
 suite 1 boxes  
 630-634 london road  
 westcliff on sea  
 essax  
 s-s0 9hw  
 t 01702 715517  
 e mail@knightgratrix.com  
 w www.knightgratrix.com

**Client:** Mr R Nair  
**Project:** Alisa House  
**Description:** Residential Redevelopment Proposed Plans

Stage	Scale	Drawn	Date
Planning	1:100	nr	09.09.20
Job number		1489	
Drawing no.		011	
Revision			E