



OS Map



SCALE 1:1250

 

Property Boundary

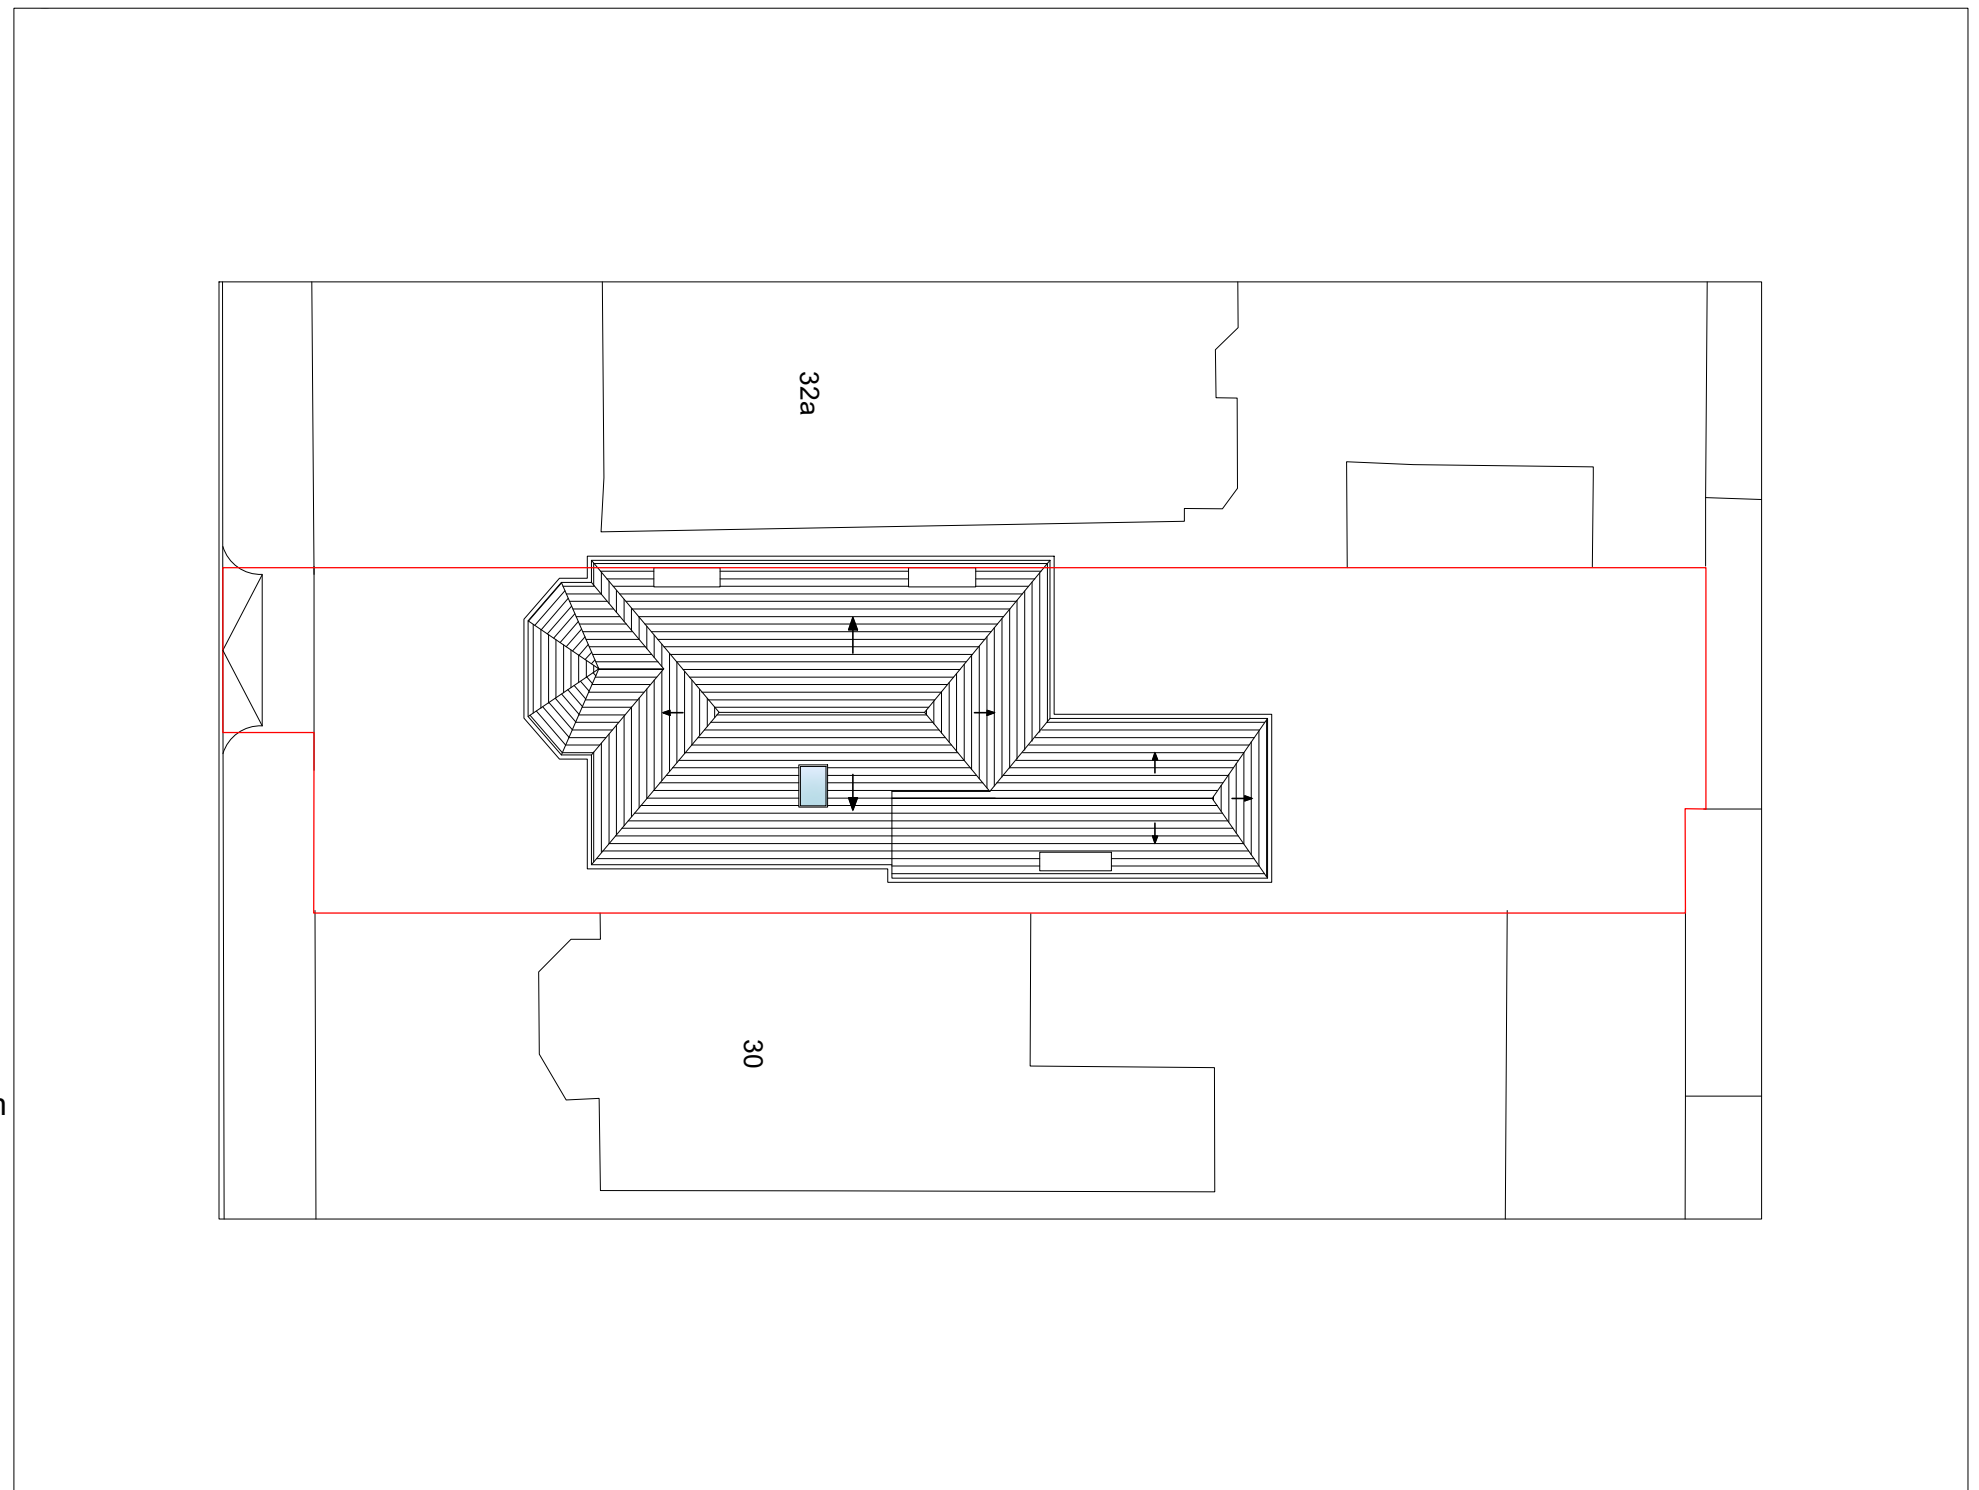

Location Plan

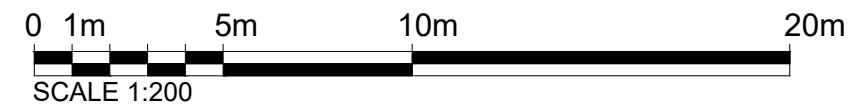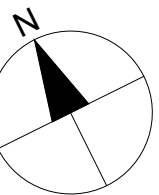

SCALE 1:200

Notes.
Contractors must verify all dimensions at the site before commencing any work.
No construction work before Building Control approval and structural engineer confirmation.
Any discrepancies to be reported to Gridline. All drawings are to be read in conjunction with all relevant drawings and specifications.

Project No.S

REV	DATE	DESCRIPTION	BY	CH
A	May 2022	Add 2 road names onto the location plan.	Chaya	
D	July 2022	<ul style="list-style-type: none"> Annotate outbuilding on Side Elevation 2 	Chaya	


PROJECT TITLE
32 Cobham Rd
Westcliff-on-Sea SS0 8EA

DATE April 2022
Project No. 5255

DRAWING TITLE
Existing - OS Map- Location Plan

CLIENT
Mr. Engel
DRAWING No. EX-L001
SCALE @ A3 1:1250 / 1:200
Drawn by: Chaya



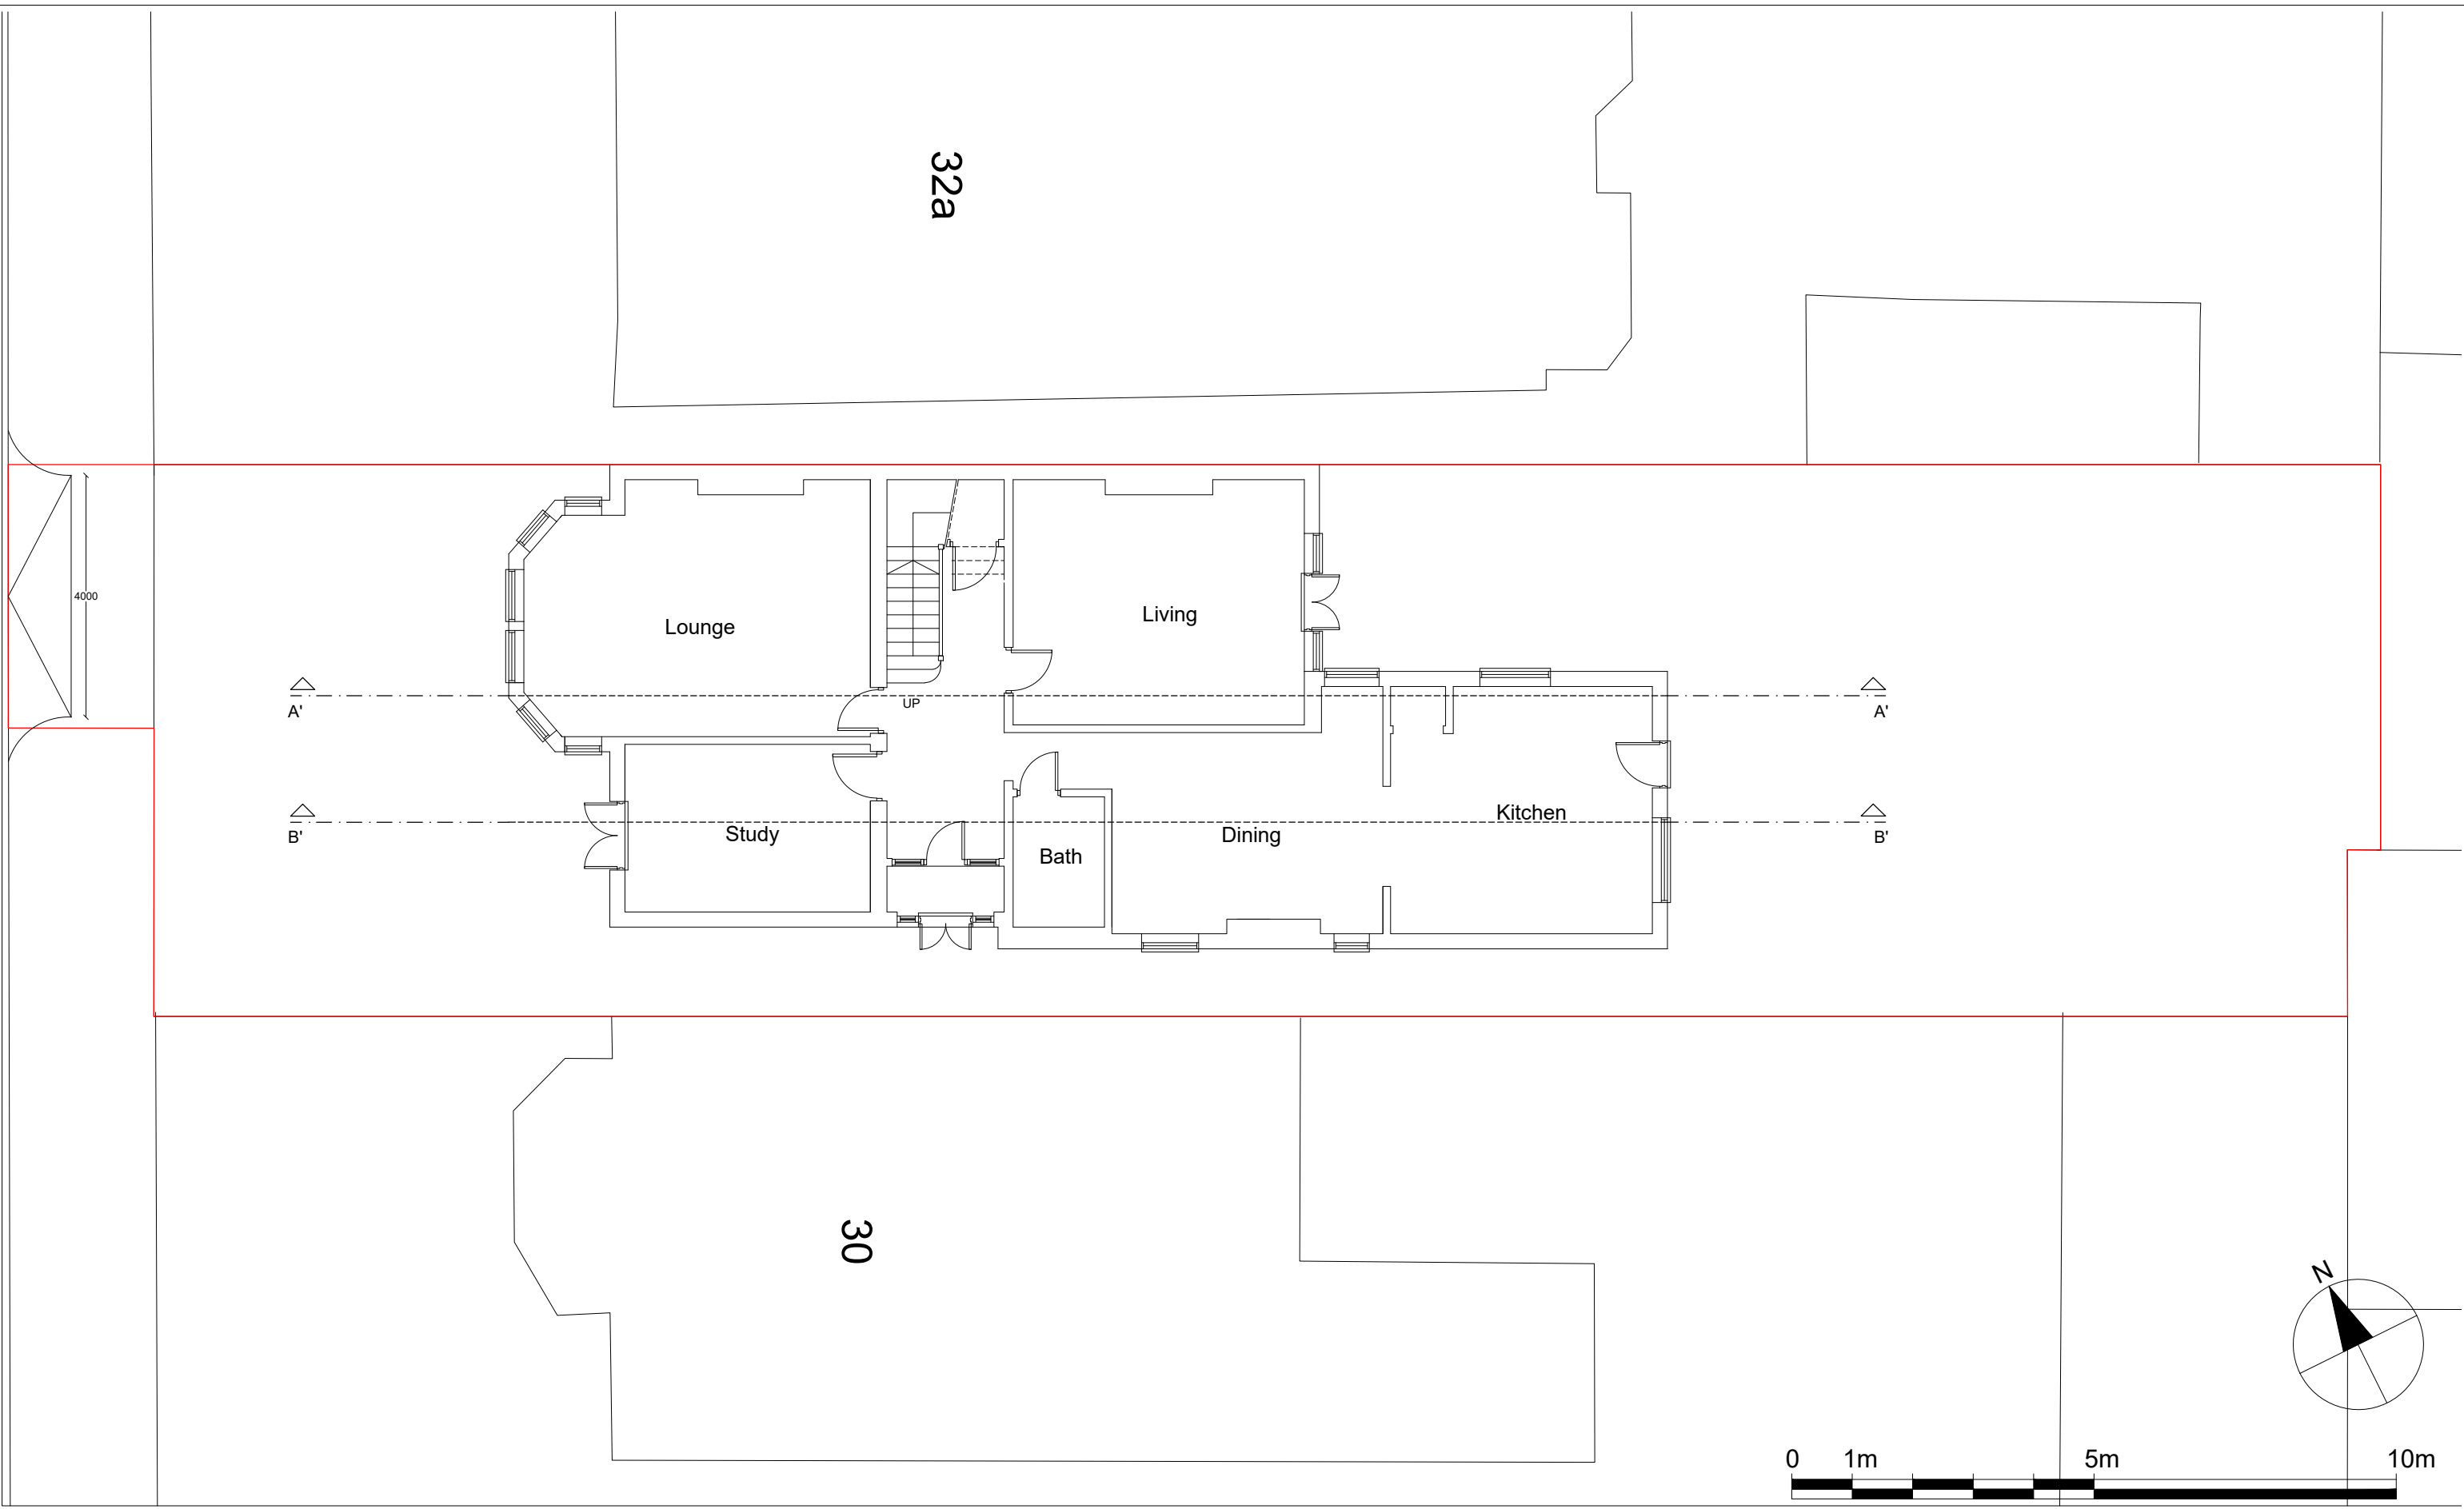

Notes.
Contractors must verify all dimensions at the site before commencing any work.
No construction work before Building Control approval and structural engineer confirmation.
Any discrepancies to be reported to Gridline. All drawings are to be read in conjunction with all relevant drawings and specifications.


Project No.S

REV	DATE	DESCRIPTION	BY	CH
A	May 2022	Add 2 road names onto the location plan.	Chaya	
D	July 2022	<ul style="list-style-type: none"> Annotate outbuilding on Side Elevation 2 	Chaya	

PROJECT TITLE	
32 Cobham Rd Westcliff-on-Sea SS0 8EA	
DATE	Project No.
April 2022	5255

DRAWING TITLE		
Existing - Ground Floor		
CLIENT		
Mr. Engel		
DRAWING No.	SCALE @ A3	Drawn by:
EX-P001	1:100	Chaya

PLANNING SERVICES
Unit 9b, The High Cross
Centre, Fountayne Rd,
N15 4BE
TEL: 020 8802 3480
www.samplanning.co.uk

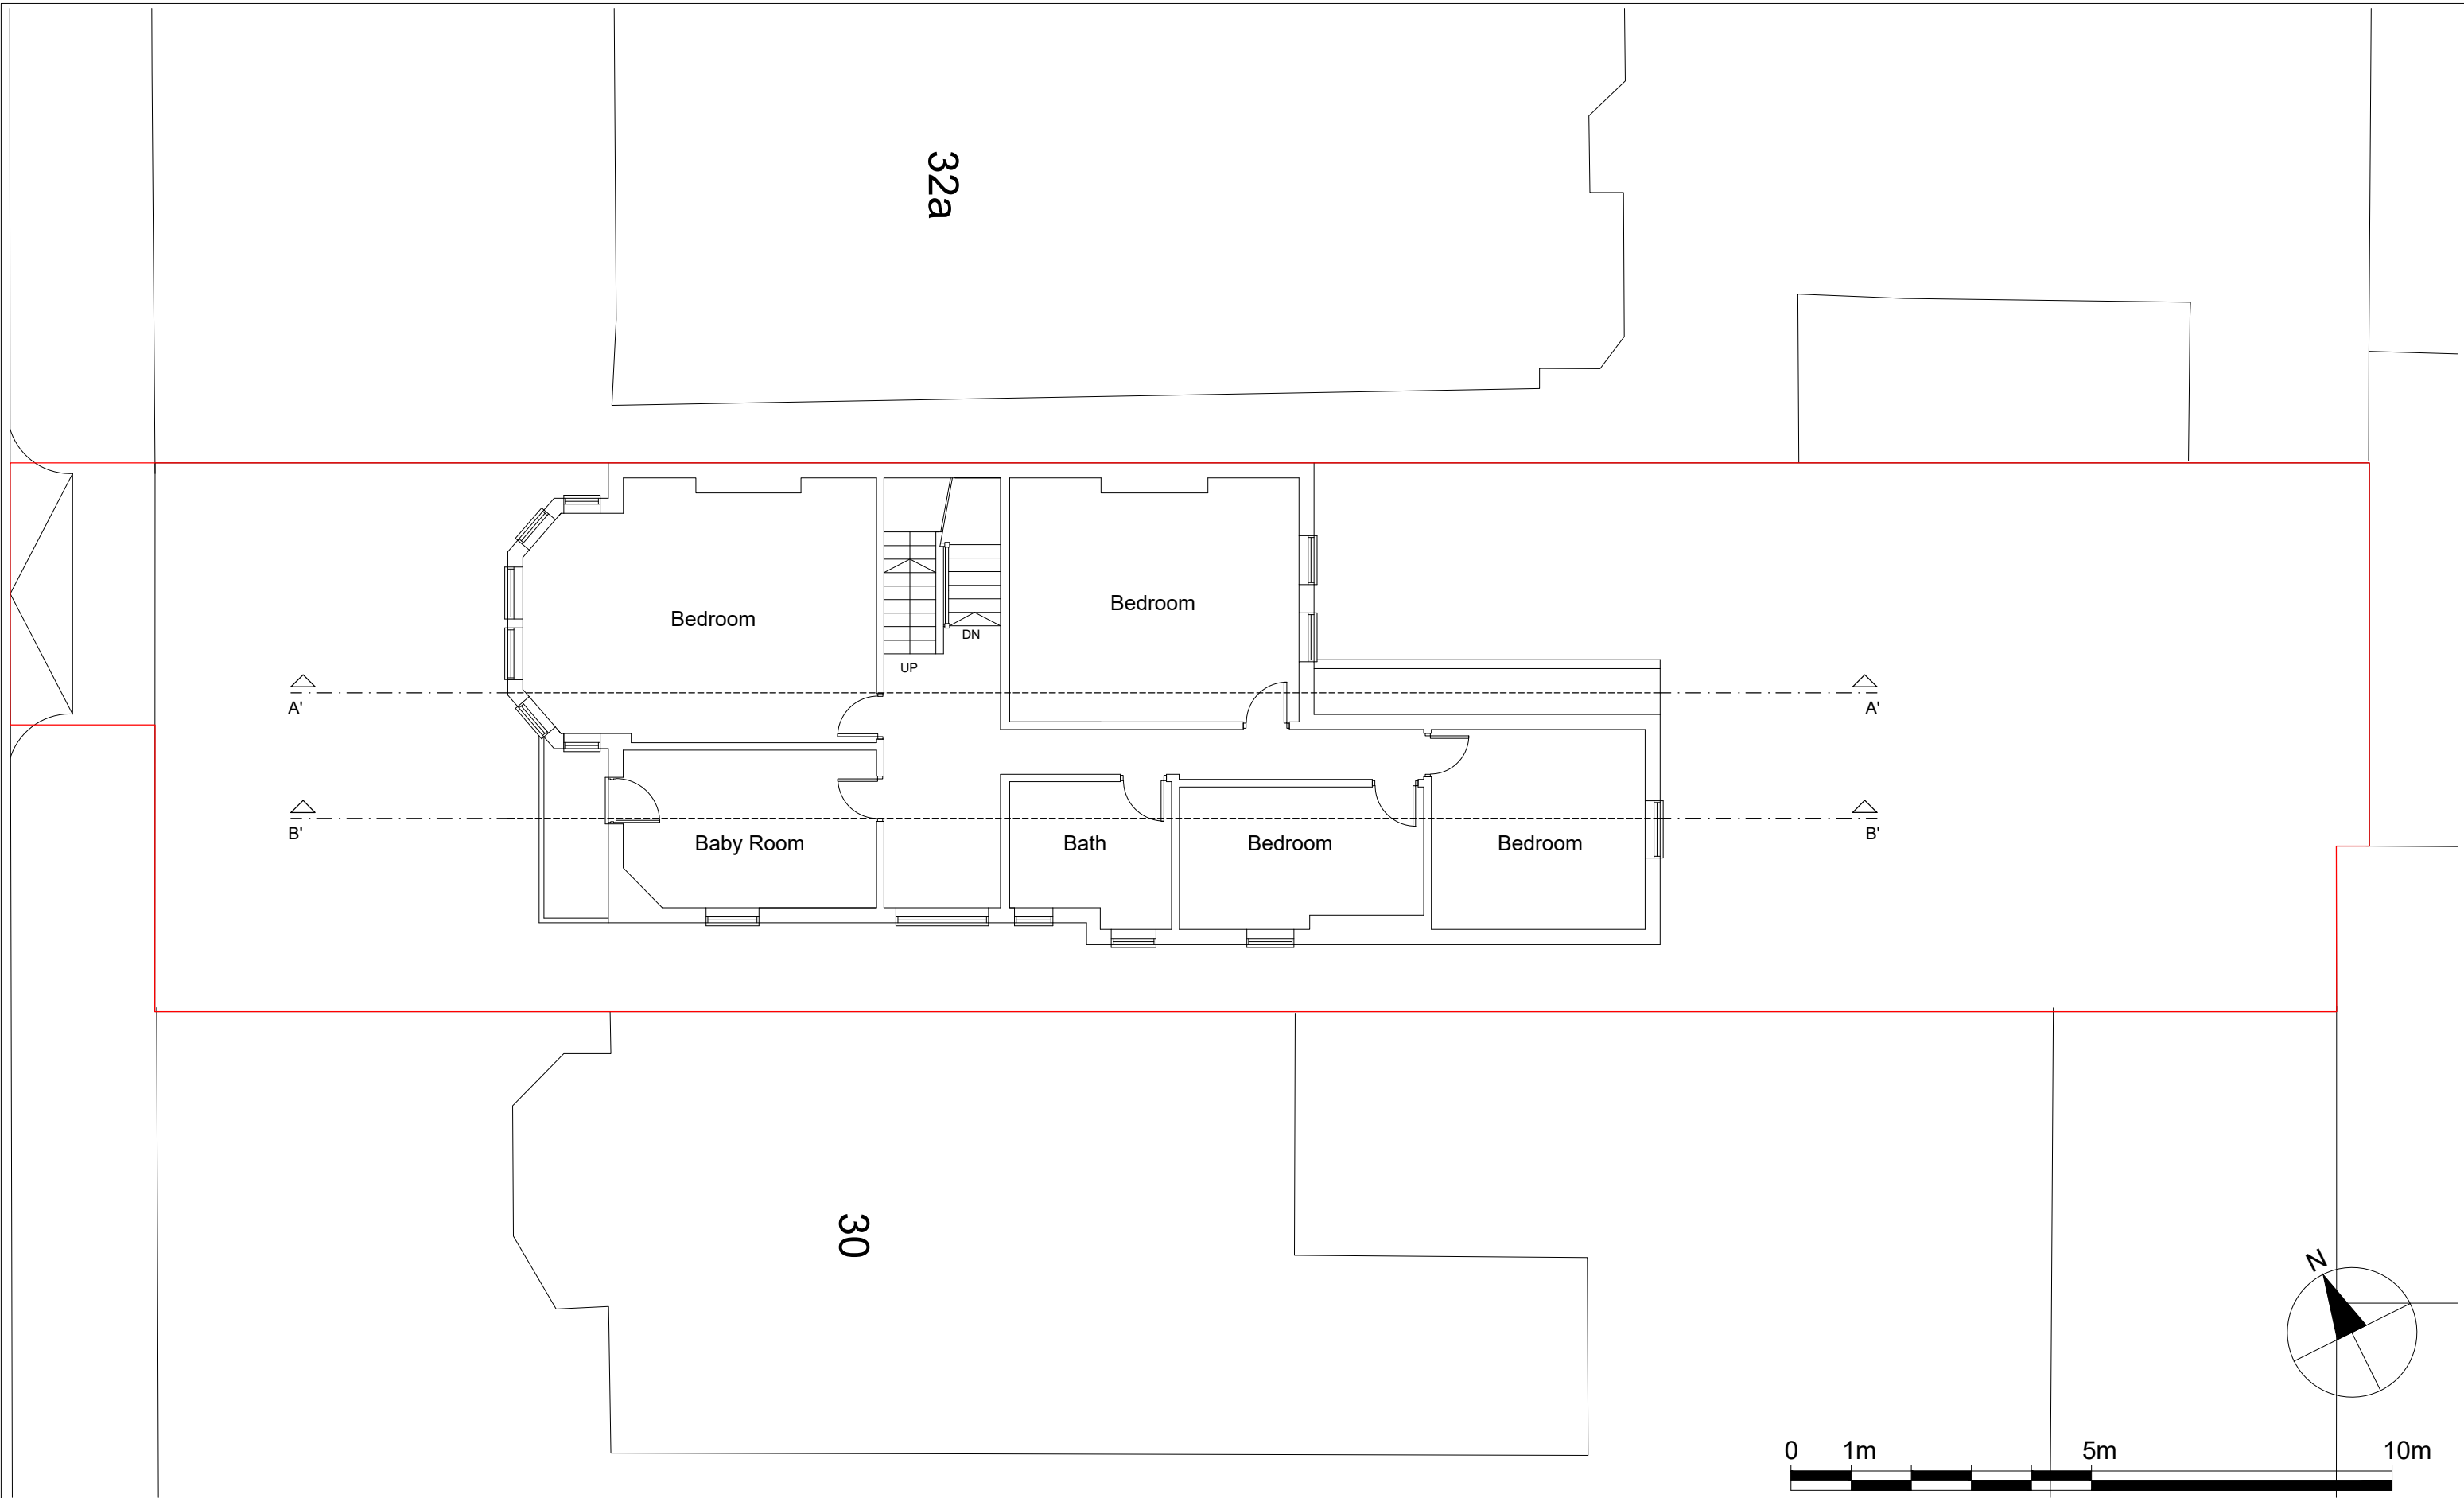

Notes.
Contractors must verify all dimensions at the site before commencing any work.
No construction work before Building Control approval and structural engineer confirmation.
Any discrepancies to be reported to Gridline. All drawings are to be read in conjunction with all relevant drawings and specifications.

Project No.S

REV	DATE	DESCRIPTION	BY	CH
A	May 2022	Add 2 road names onto the location plan.	Chaya	
D	July 2022	<ul style="list-style-type: none"> Annotate outbuilding on Side Elevation 2 	Chaya	


PROJECT TITLE

32 Cobham Rd
Westcliff-on-Sea SS0 8EA
DATE April 2022
Project No. 5255

DRAWING TITLE

Existing - First Floor
CLIENT
Mr. Engel
DRAWING No. EX-P002
SCALE @ A3 1:100
Drawn by: Chaya

PLANNING SERVICES
Unit 9b, The High Cross
Centre, Fountayne Rd,
N15 4BE
TEL: 020 8802 3480
www.samplanning.co.uk

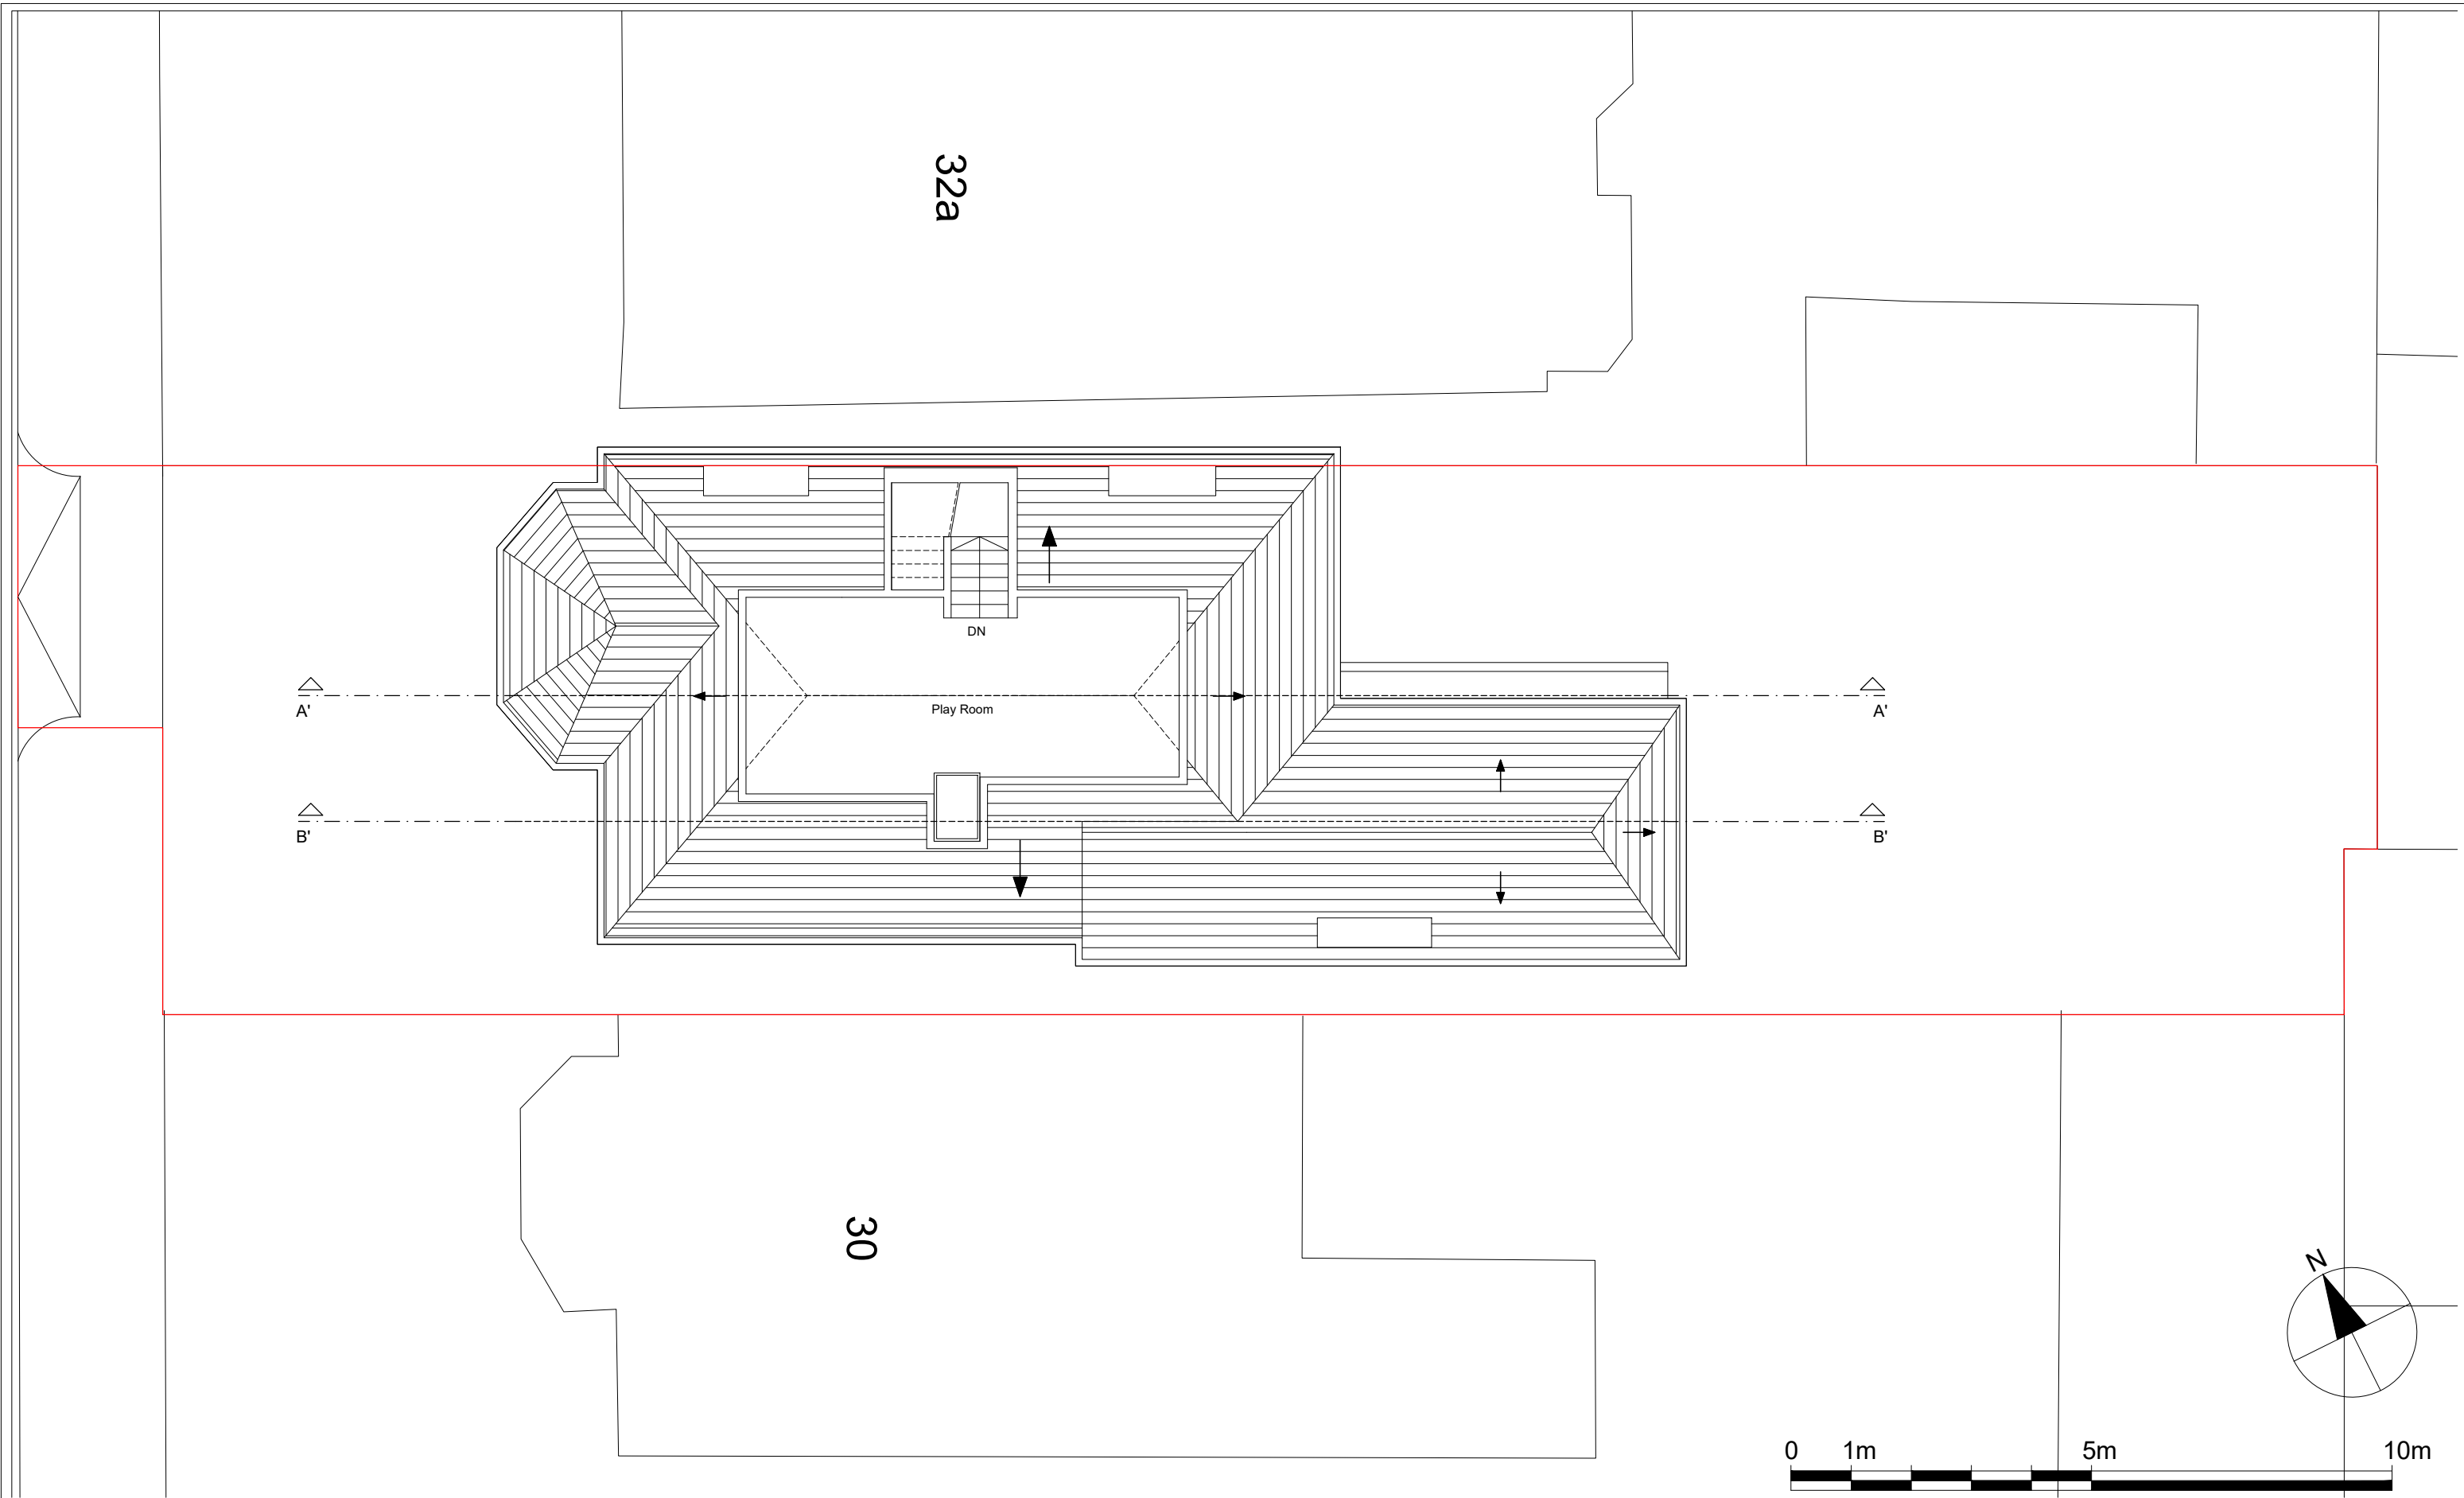

Notes.
Contractors must verify all dimensions at the site before commencing any work.
No construction work before Building Control approval and structural engineer confirmation.
Any discrepancies to be reported to Gridline. All drawings are to be read in conjunction with all relevant drawings and specifications.


Project No.S

REV	DATE	DESCRIPTION	BY	CH
A	May 2022	Add 2 road names onto the location plan.	Chaya	
D	July 2022	<ul style="list-style-type: none"> Annotate outbuilding on Side Elevation 2 	Chaya	

PROJECT TITLE	
32 Cobham Rd Westcliff-on-Sea SS0 8EA	
DATE	Project No.
April 2022	5255

DRAWING TITLE		
Existing - Loft Plan		
CLIENT		
Mr. Engel		
DRAWING No.	SCALE @ A3	Drawn by:
EX-P002	1:100	Chaya

PLANNING SERVICES
Unit 9b, The High Cross
Centre, Fountayne Rd,
N15 4BE
TEL: 020 8802 3480
www.samplanning.co.uk

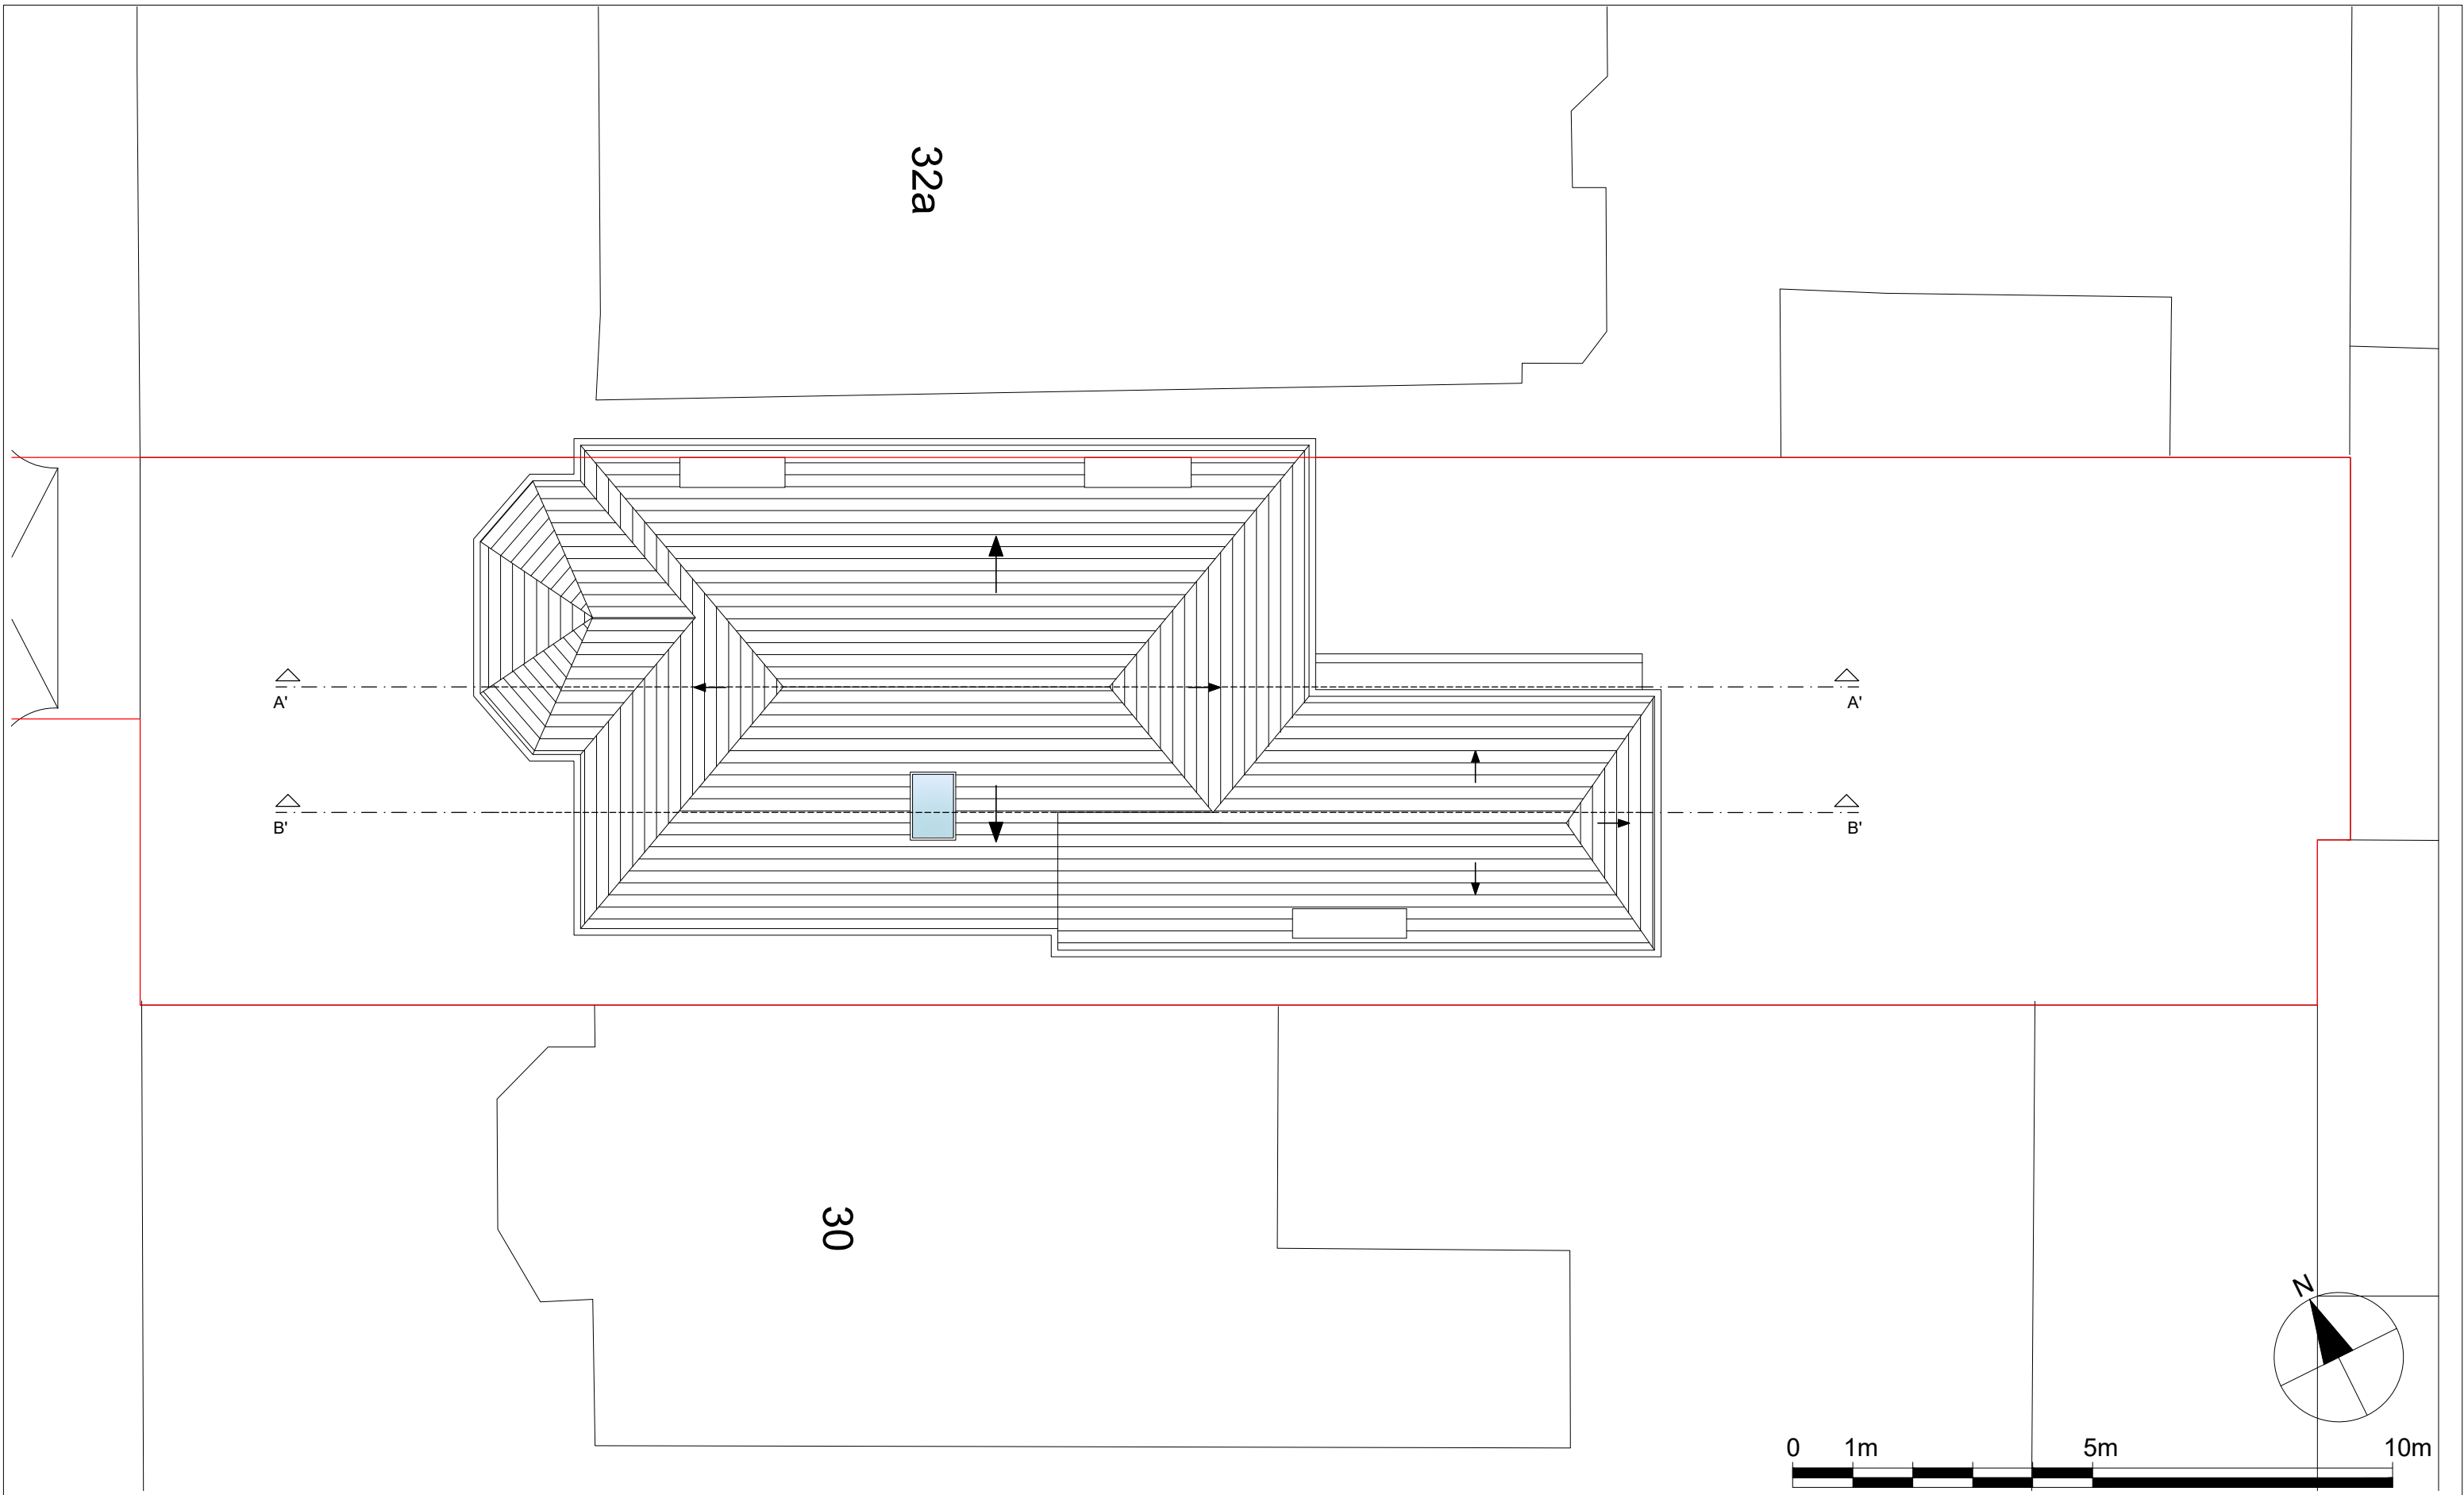

Notes.
Contractors must verify all dimensions at the site before commencing any work.
No construction work before Building Control approval and structural engineer confirmation.
Any discrepancies to be reported to Gridline. All drawings are to be read in conjunction with all relevant drawings and specifications.

Project No.S

REV	DATE	DESCRIPTION	BY	CH
A	May 2022	Add 2 road names onto the location plan.	Chaya	
D	July 2022	<ul style="list-style-type: none"> Annotate outbuilding on Side Elevation 2 	Chaya	

PROJECT TITLE

32 Cobham Rd
Westcliff-on-Sea SS0 8EA
DATE April 2022
Project No. 5255


DRAWING TITLE

Existing - Roof Plan
CLIENT
Mr. Engel
DRAWING No. EX-P003
SCALE @ A3 1:100
Drawn by: Chaya

PLANNING SERVICES
Unit 9b, The High Cross
Centre, Fountayne Rd,
N15 4BE
TEL: 020 8802 3480
www.samplanning.co.uk

Front Elevation

Rear Elevation

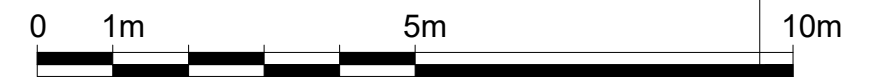

Notes.
Contractors must verify all dimensions at the site before commencing any work.
No construction work before Building Control approval and structural engineer confirmation.
Any discrepancies to be reported to Gridline. All drawings are to be read in conjunction with all relevant drawings and specifications.

Project No.S

REV	DATE	DESCRIPTION	BY	CH
A	May 2022	Add 2 road names onto the location plan.	Chaya	
D	July 2022	<ul style="list-style-type: none"> Annotate outbuilding on Side Elevation 2 	Chaya	

PROJECT TITLE

32 Cobham Rd
Westcliff-on-Sea SS0 8EA
DATE: April 2022
Project No.: 5255

DRAWING TITLE

Existing-Front/Rear Elevation
CLIENT: Mr. Engel
DRAWING No.: EX-E001
SCALE @ A3: 1:100
Drawn by: Chaya





Notes.
Contractors must verify all dimensions at the site before commencing any work.
No construction work before Building Control approval and structural engineer confirmation.
Any discrepancies to be reported to Gridline. All drawings are to be read in conjunction with all relevant drawings and specifications.


Project No.S

REV	DATE	DESCRIPTION	BY	CH
A	May 2022	Add 2 road names onto the location plan.	Chaya	
D	July 2022	<ul style="list-style-type: none"> Annotate outbuilding on Side Elevation 2 	Chaya	

PROJECT TITLE	
32 Cobham Rd Westcliff-on-Sea SS0 8EA	
DATE	Project No.
April 2022	5255

DRAWING TITLE		
Existing - Side Elevation-1		
CLIENT		
Mr. Engel		
DRAWING No.	SCALE @ A3	Drawn by:
EX-E002	1:100	Chaya

PLANNING SERVICES
Unit 9b, The High Cross
Centre, Fountayne Rd,
N15 4BE
TEL: 020 8802 3480
www.samplanning.co.uk

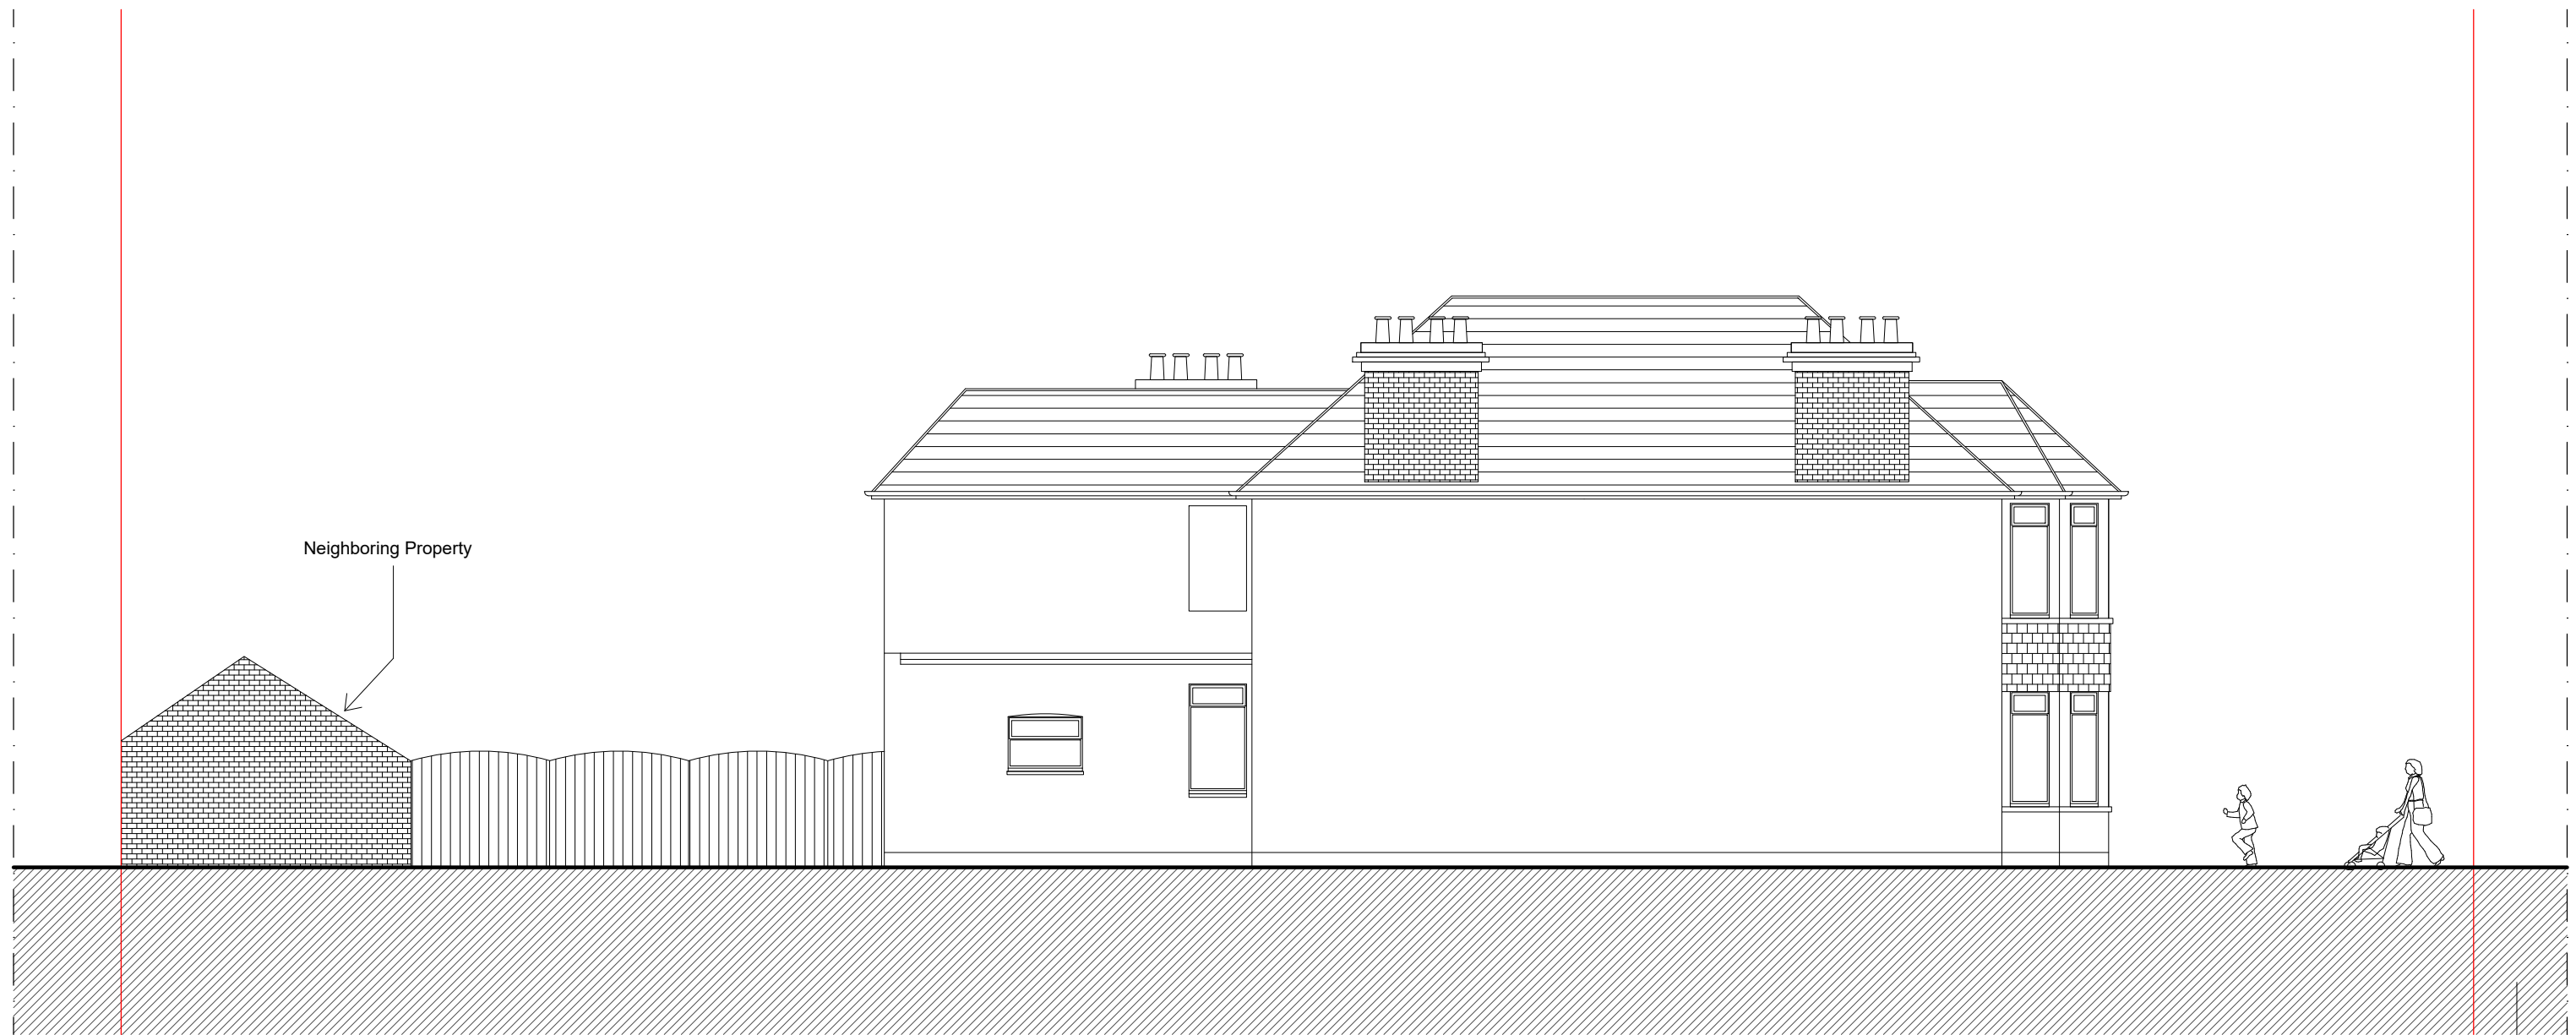


Notes.
Contractors must verify all dimensions at the site before commencing any work.
No construction work before Building Control approval and structural engineer confirmation.
Any discrepancies to be reported to Gridline. All drawings are to be read in conjunction with all relevant drawings and specifications.

Project No.S				
REV	DATE	DESCRIPTION	BY	CH
A	May 2022	Add 2 road names onto the location plan.	Chaya	
D	July 2022	<ul style="list-style-type: none"> Annotate outbuilding on Side Elevation 2 	Chaya	

PROJECT TITLE	
32 Cobham Rd Westcliff-on-Sea SS0 8EA	
DATE	Project No.
April 2022	5255

DRAWING TITLE		
Existing - Side Elevation 2		
CLIENT		
Mr. Engel		
DRAWING No.	SCALE @ A3	Drawn by:
EX-E003	1:100	Chaya

PLANNING SERVICES
Unit 9b, The High Cross
Centre, Fountayne Rd,
N15 4BE
TEL: 020 8802 3480
www.samplanning.co.uk

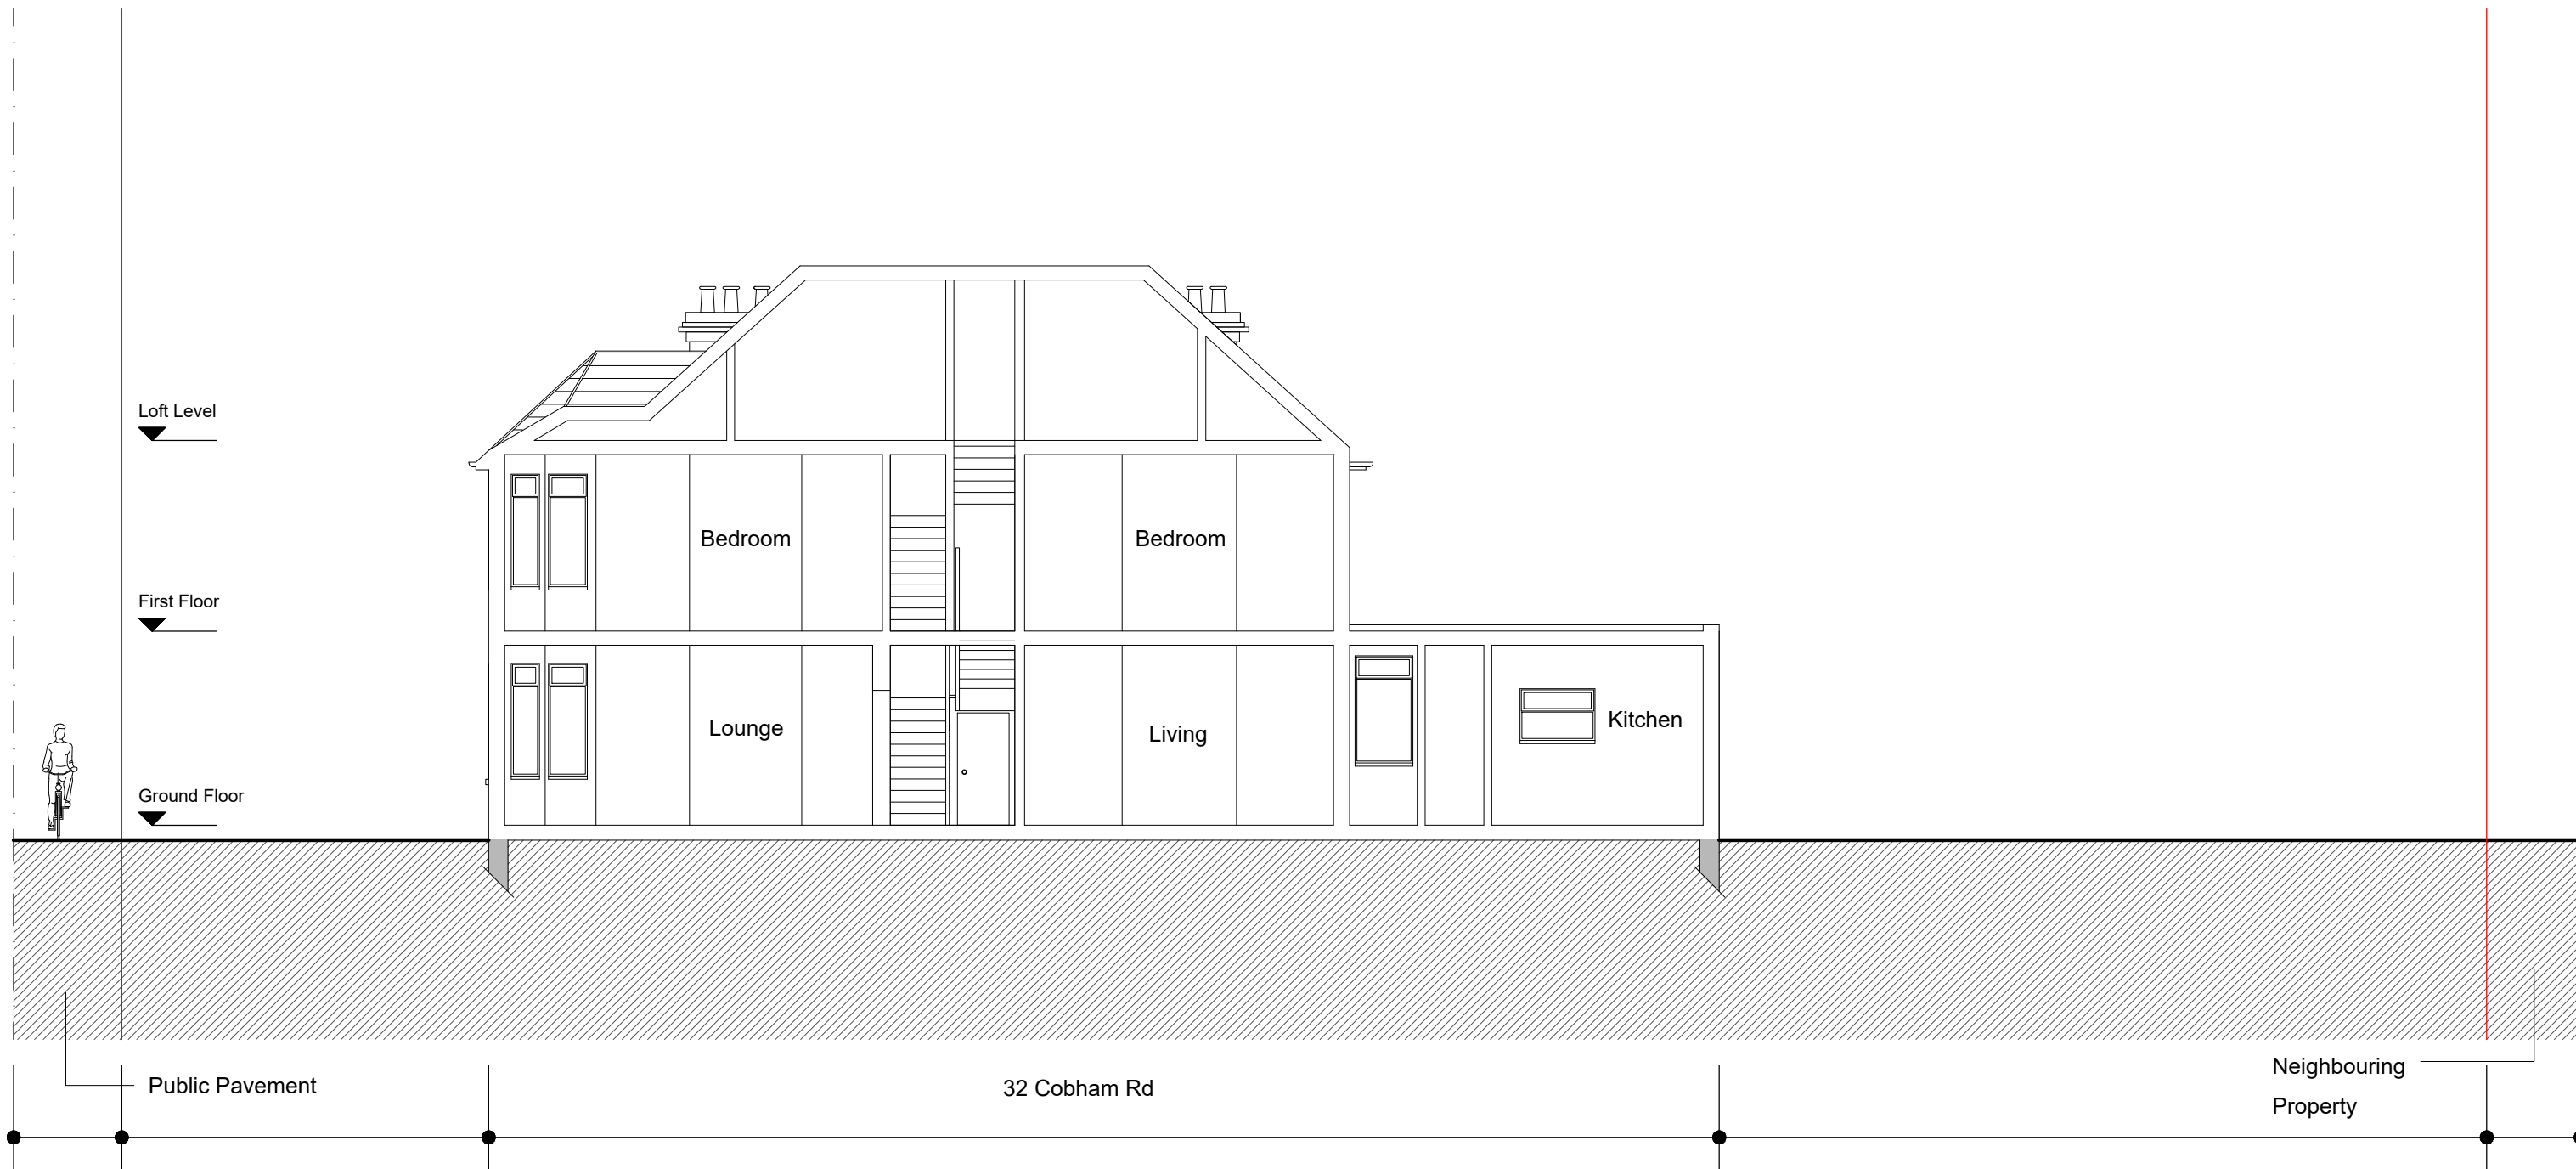


Notes.
Contractors must verify all dimensions at the site before commencing any work.
No construction work before Building Control approval and structural engineer confirmation.
Any discrepancies to be reported to Gridline. All drawings are to be read in conjunction with all relevant drawings and specifications.

Project No.S					
REV	DATE	DESCRIPTION	BY	CH	
A	May 2022	Add 2 road names onto the location plan.	Chaya		
D	July 2022	<ul style="list-style-type: none"> Annotate outbuilding on Side Elevation 2 	Chaya		

PROJECT TITLE	
32 Cobham Rd Westcliff-on-Sea SS0 8EA	
DATE	Project No.
April 2022	5255

DRAWING TITLE		
Existing - Section AA'		
CLIENT Mr. Engel		
DRAWING No.	SCALE @ A3	Drawn by:
EX-S001	1:100	Chaya

PLANNING SERVICES
Unit 9b, The High Cross
Centre, Fountayne Rd,
N15 4BE
TEL: 020 8802 3480
www.samplanning.co.uk

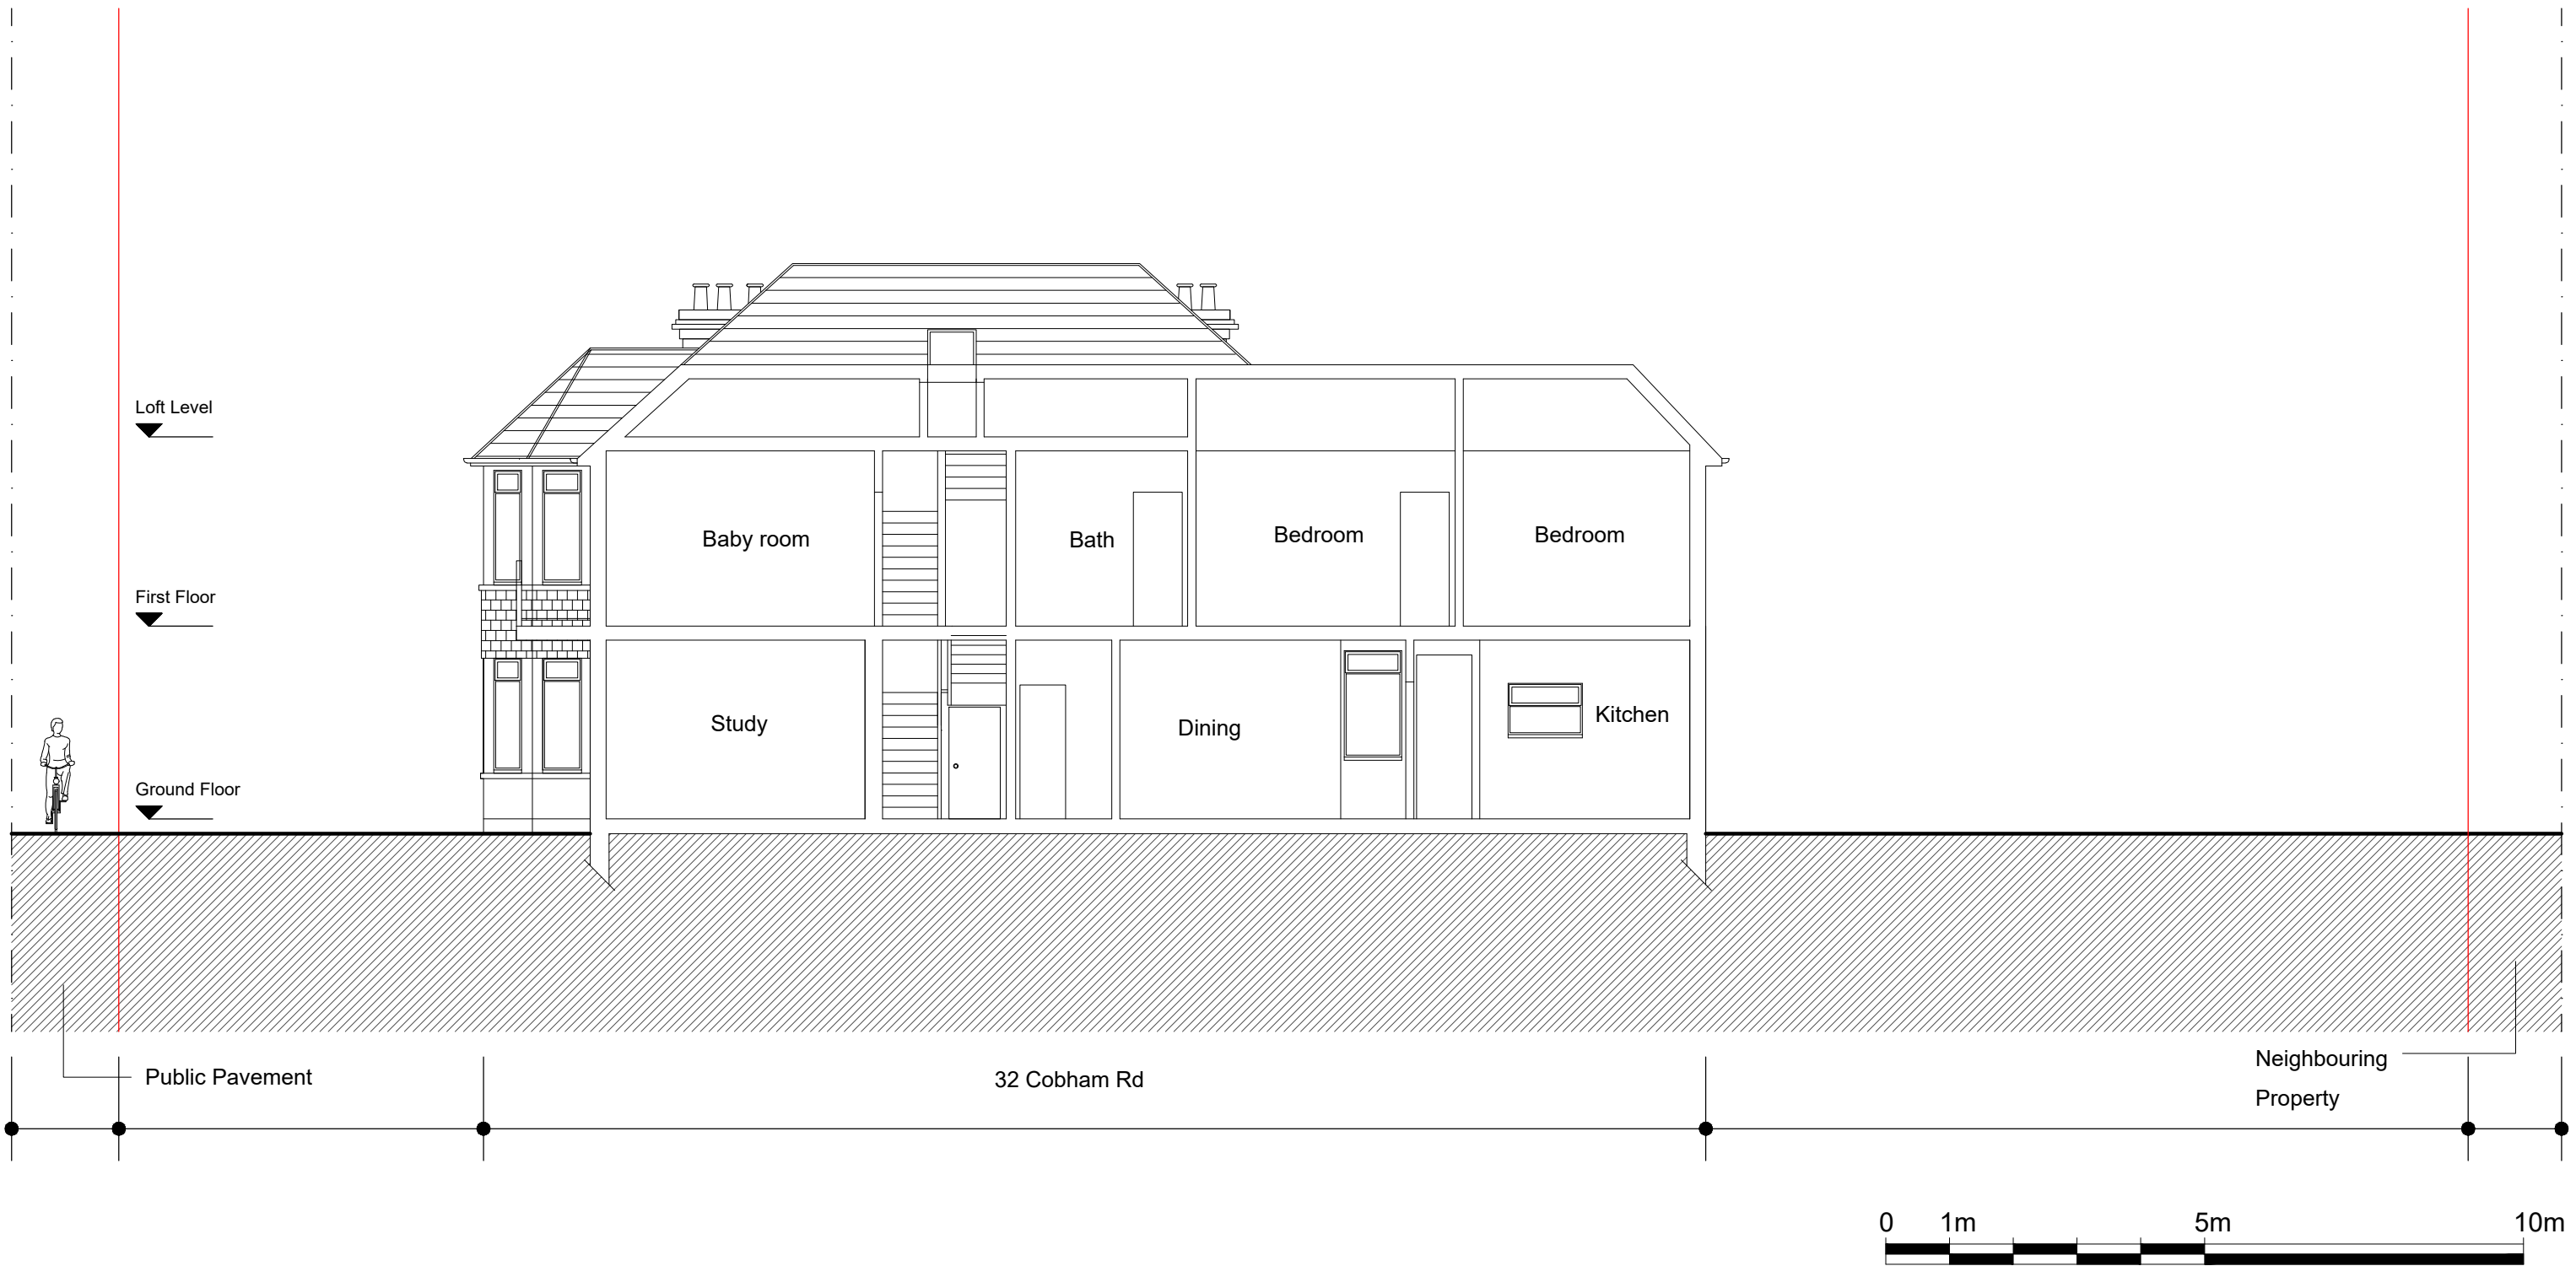

Notes.
Contractors must verify all dimensions at the site before commencing any work.
No construction work before Building Control approval and structural engineer confirmation.
Any discrepancies to be reported to Gridline. All drawings are to be read in conjunction with all relevant drawings and specifications.

Project No.S

REV	DATE	DESCRIPTION	BY	CH
A	May 2022	Add 2 road names onto the location plan.	Chaya	
D	July 2022	• Annotate outbuilding on Side Elevation 2	Chaya	

PROJECT TITLE

32 Cobham Rd
Westcliff-on-Sea SS0 8EA

DATE	Project No.
April 2022	5255

DRAWING TITLE

Existing - Section BB'
CLIENT
Mr. Engel

DRAWING No.	SCALE @ A3	Drawn by:
EX-S002	1:100	Chaya

PLANNING SERVICES
Unit 9b, The High Cross
Centre, Fountayne Rd,
N15 4BE
TEL: 020 8802 3480
www.samplanning.co.uk