

Design Spec
Fixed Fee Architecture

PROJECT
16 Galton Road, Westcliff on Sea, Essex,
SS0 8LE

CLIENT
Callum Burgess

DATE: March 2022 SCALE: As indicated DRAWN BY: KG


PROJECT NO: 3139/03/43 DRAWING NO: 2 of 2 REVISION: KG

PROJECT STAGE
Project Status


Suite 1/C, Warren House, 16-20 Main Road, Rochford, Essex SS0 4DS
Telephone: +44 (0)1702 867985
Website: www.designspec.co.uk

House - Design Spec Ltd
Facebook - Design Spec Ltd
Twitter - @designspec Ltd
Instagram - @designspec Ltd
LinkedIn - Design Spec Ltd


All dimensions and/or load bearing walls to be checked & agreed on site by contractor prior to commencement of works & ordering of materials. Any discrepancies to be reported to Design Spec Ltd. prior to commencement of works. Design Spec Ltd. will accept no responsibility for works commenced on site prior to building control.

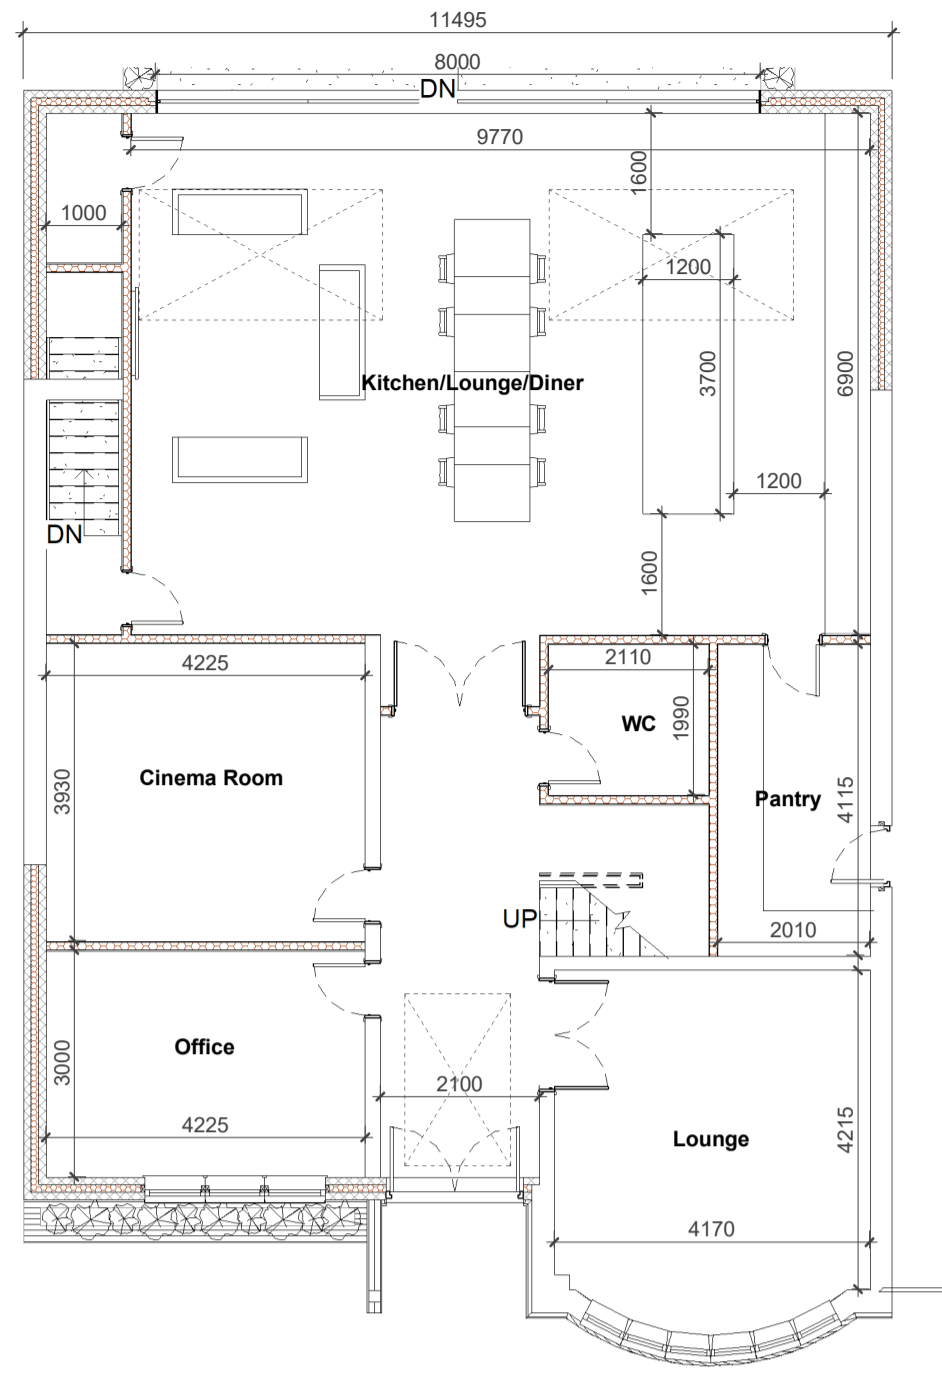


Proposed Ground Floor
1 : 100

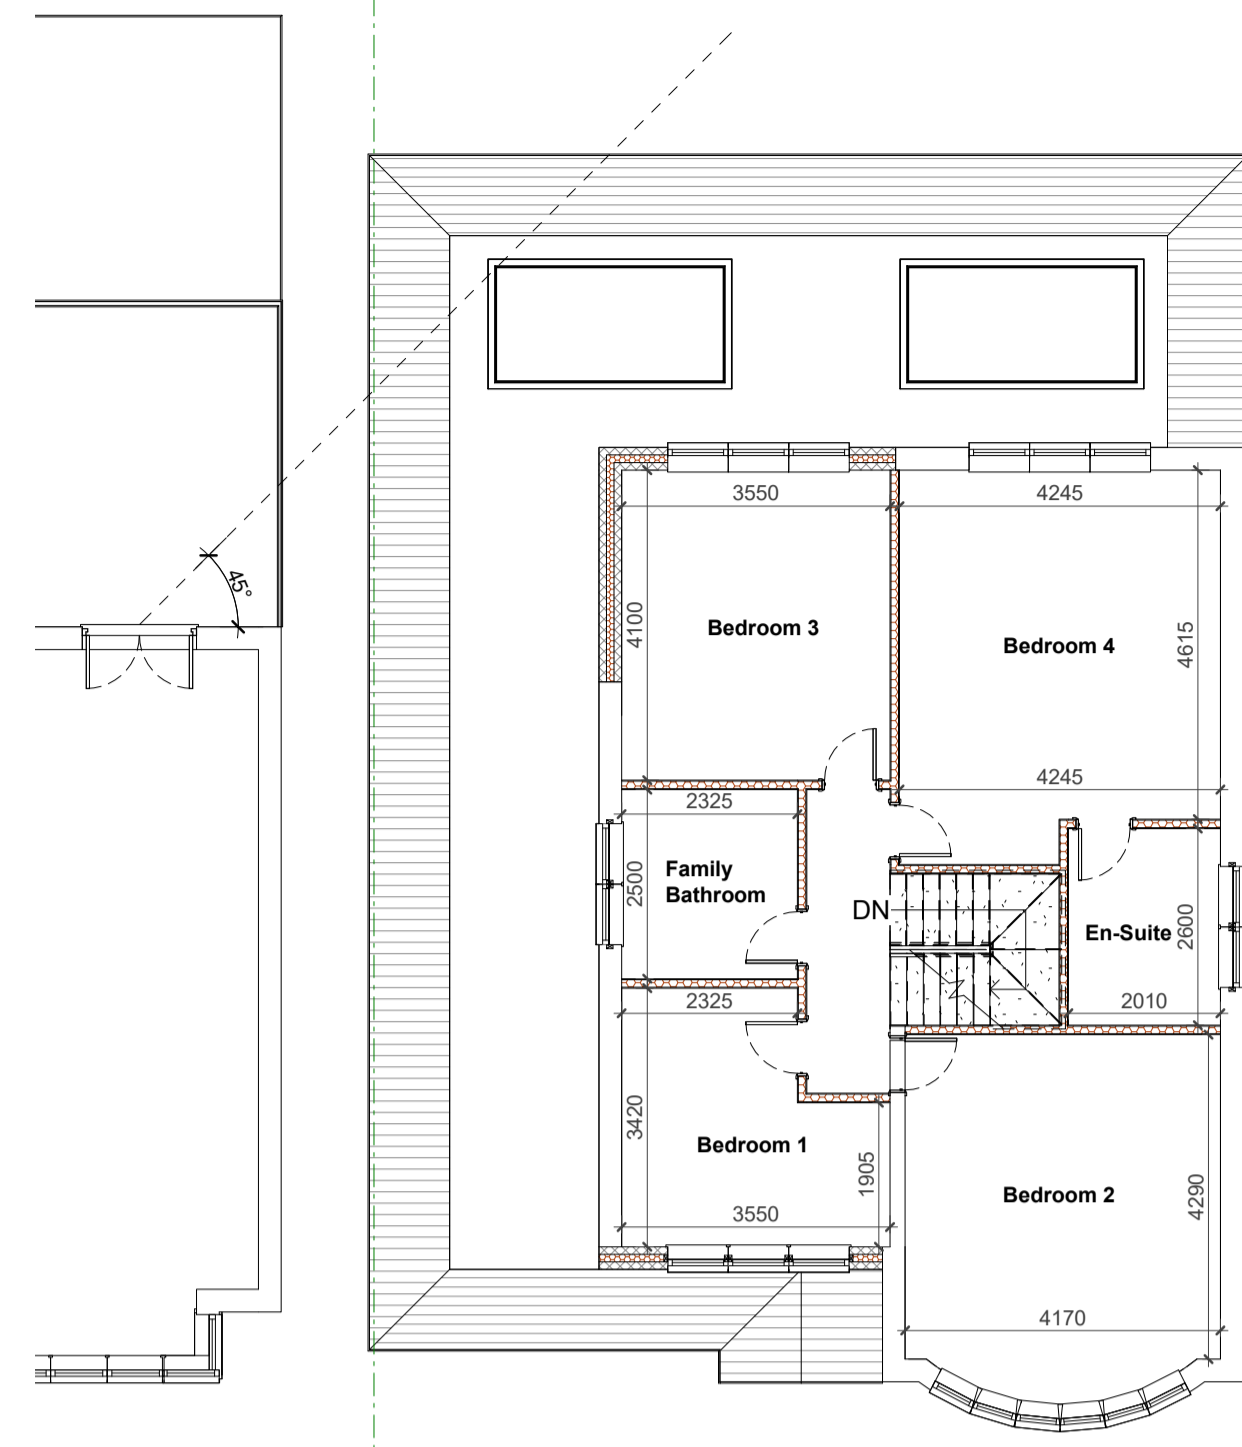

Proposed First Floor
1 : 100

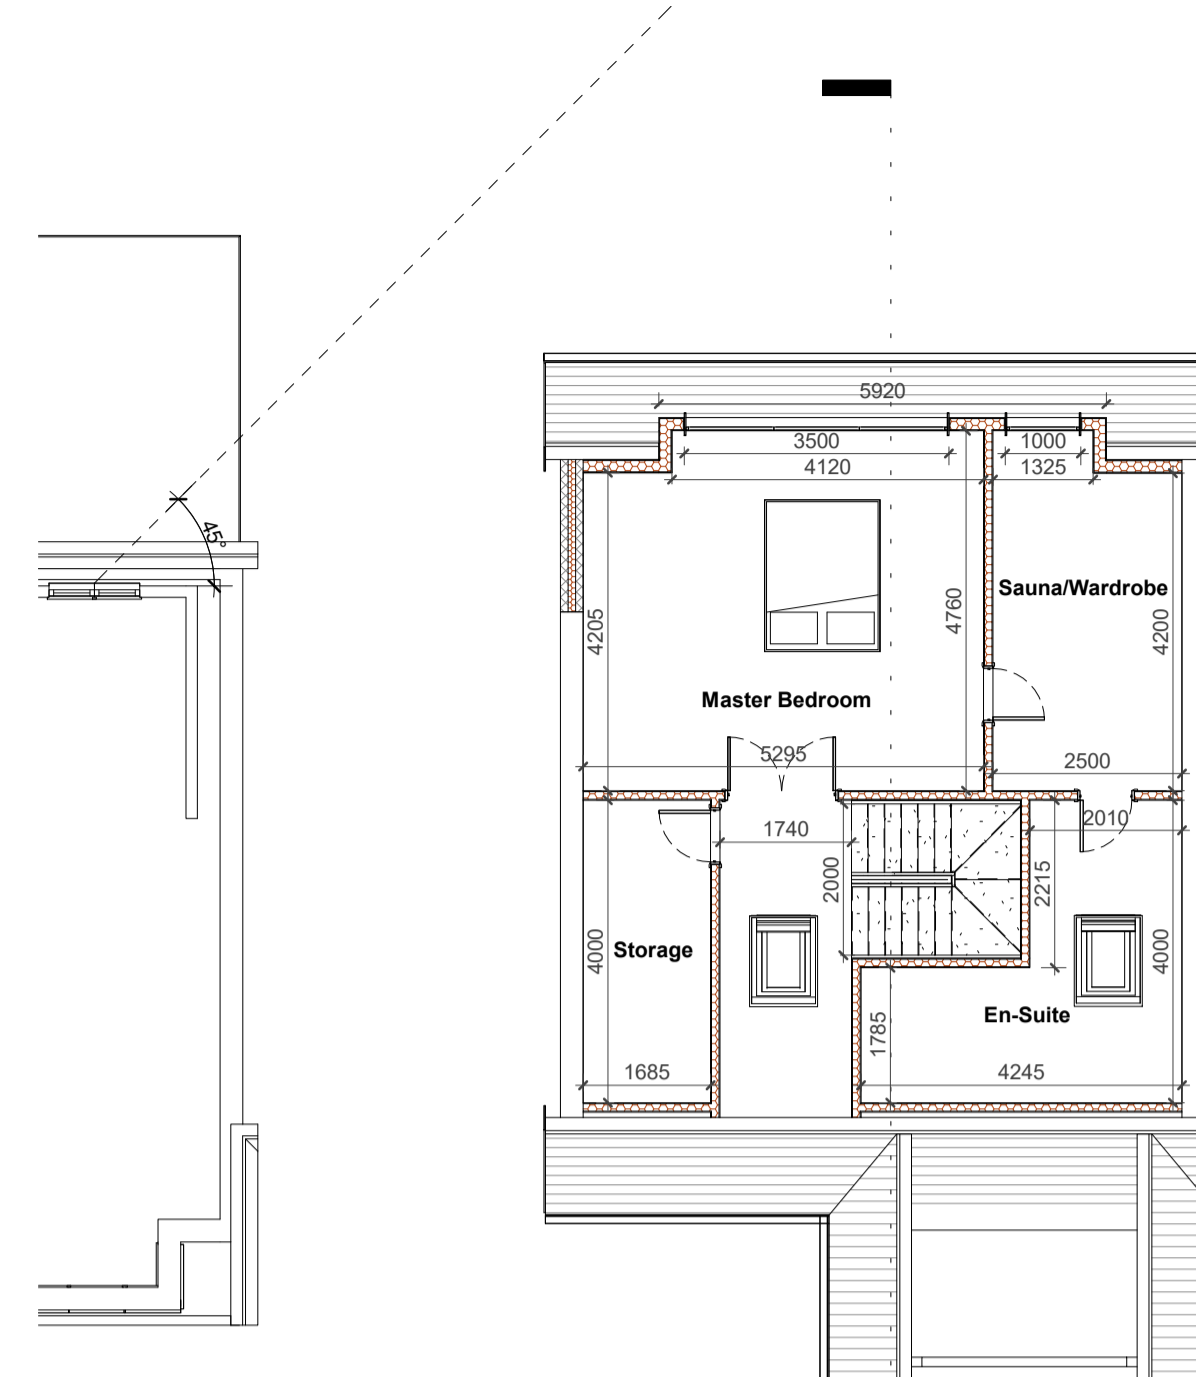

Proposed Second Floor Plan
1 : 100

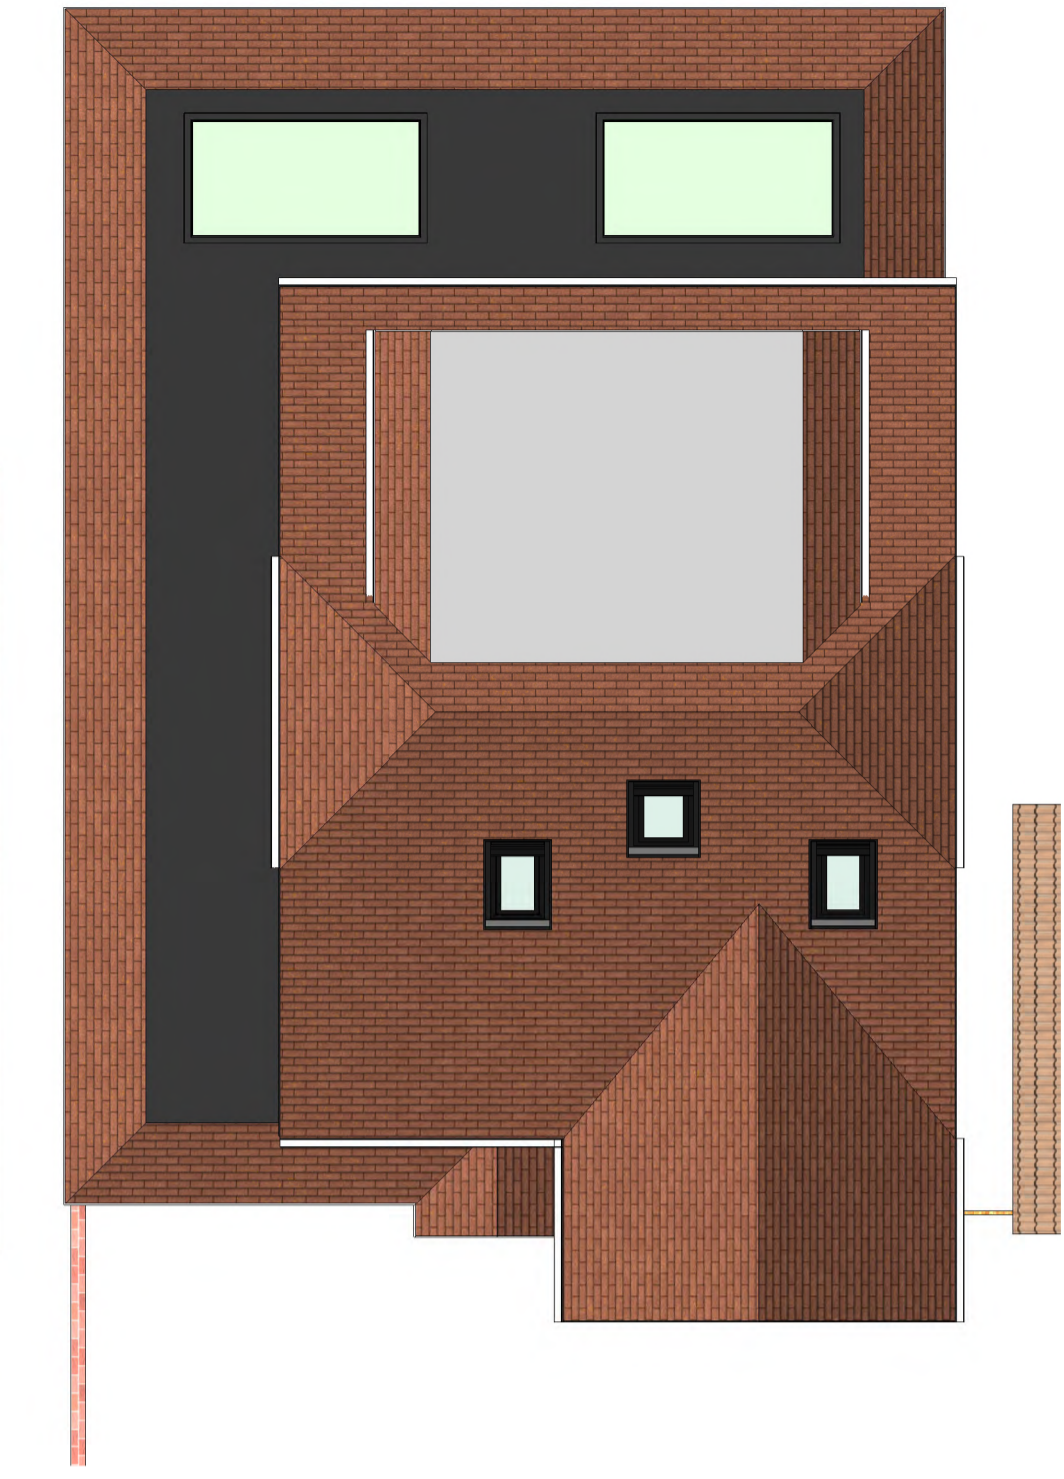

Proposed Roof Plan
1 : 100



Proposed 3D Front



Proposed 3D Rear



Proposed Block Plan
1 : 500



Proposed Section
1 : 100



Proposed Front Elevation
1 : 100



Proposed Left Side Elevation
1 : 100



Proposed Rear Elevation
1 : 100



Proposed Right Side Elevation
1 : 100