


**General Notes:**  
 Drawings made in accordance with the Building Regulations. Work to be carried out in accordance with the Building Regulations. These drawings are copyright of Bidston Draughting and are not to be used for any other purpose without the written permission of Bidston Draughting. Check all dimensions on site. All dimensions are in millimetres unless otherwise stated. All dimensions are to be taken to the centre of the line unless otherwise stated.  
 Key:  
 Blue Circle - Indicated for CCTV cameras.

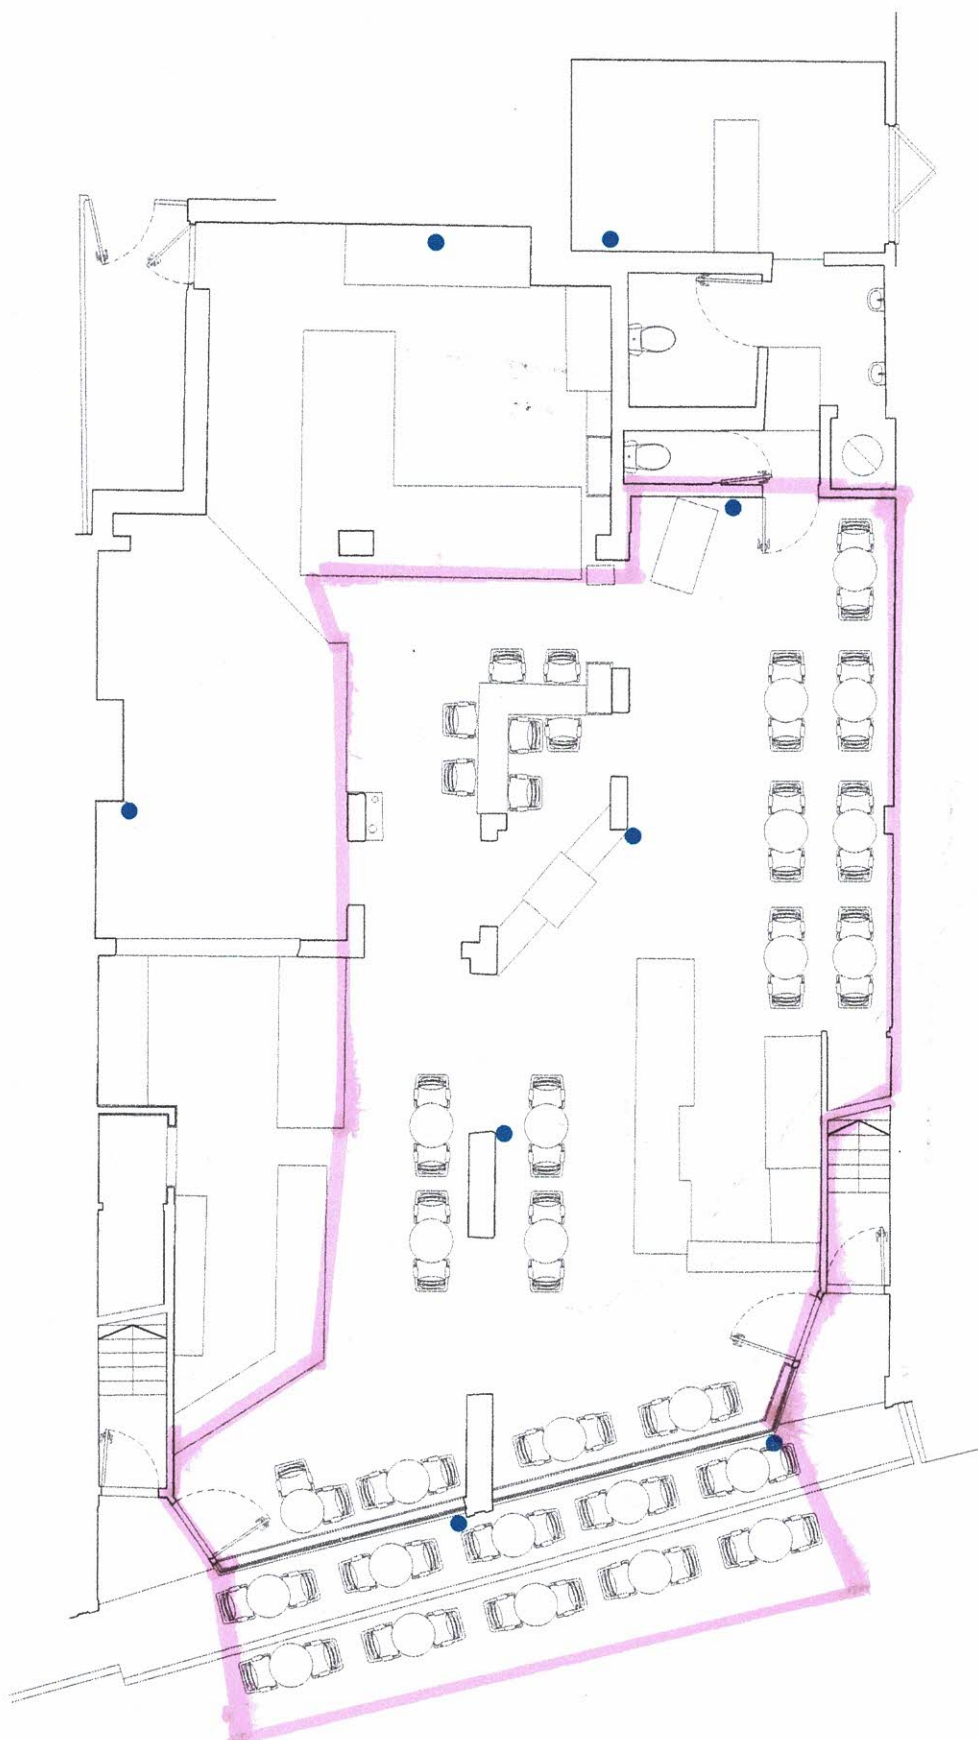

GROUND FLOOR PLAN  
 SCALE 1:50  
 0 1 2 3m

**Revisions**  
 1. 20/01/11  
 2. 01/02/11

<b>Drawing Title</b> Licensing Plan	
Property 200 Leigh Road Leigh-on-Sea Essex, SS9 1BS	
Client Artisan Market Co	
335 Subcontract   Drawing No	2048 LP-004
<b>Drawn</b> Information Only	
Surveyed By	JB
Drawn By	JB
Checked By	N/A
<b>Scale</b> As Shown	
Original Site	A2
At Bidston Draughting 135 / 137 Essex Avenue Warrable - on - Sea / Essex / SS9 1BS Tel: 01702 414141 Fax: 01702 414142 Web: www.bidstondraughting.co.uk	