

This drawing is copyright and shall not be reproduced or used for any other purpose without written permission of the author.

Do not scale from this drawing, use figured dimensions only.

The drawing must be read in conjunction with all other project related drawings and documentation issued by the Architect and Appointed Consultants.

It is the contractor's responsibility to ensure compliance with the Building Regulations.


It is the contractor's responsibility to check all dimensions on site, any discrepancy to be reported immediately.

Details and sizes shown are indicative only and are subject to confirmation by the relevant Specialist contractor & sub-contractors.


This drawing is not to be used for Land Registry or sales purposes.

The Author is not responsible for any changes to the drawings as implemented on site without prior approval in writing.


| Revision | Date |
|----------|-----------------------------|
| A | Planning Info Added. |
| B | 13.04.22 |
| B | Semi Detached Scheme Added. |
| C | 26.05.22 |
| C | Minor Amendments |
| D | 18.07.22 |
| D | Minor Amendments |
| E | 01.08.22 |
| E | Minor Amendments |
| E | 04.08.22 |

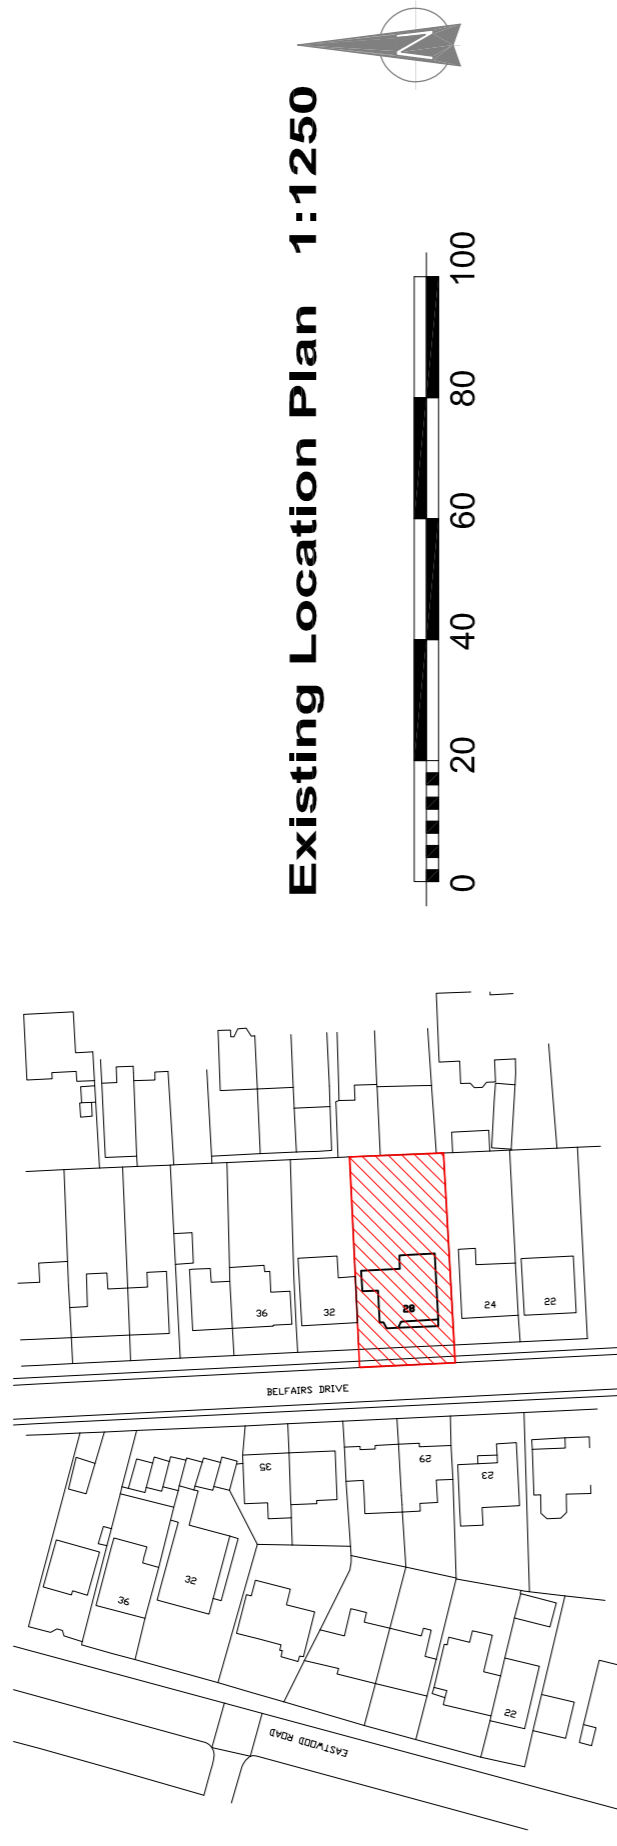


Existing Location Plan 1:1250

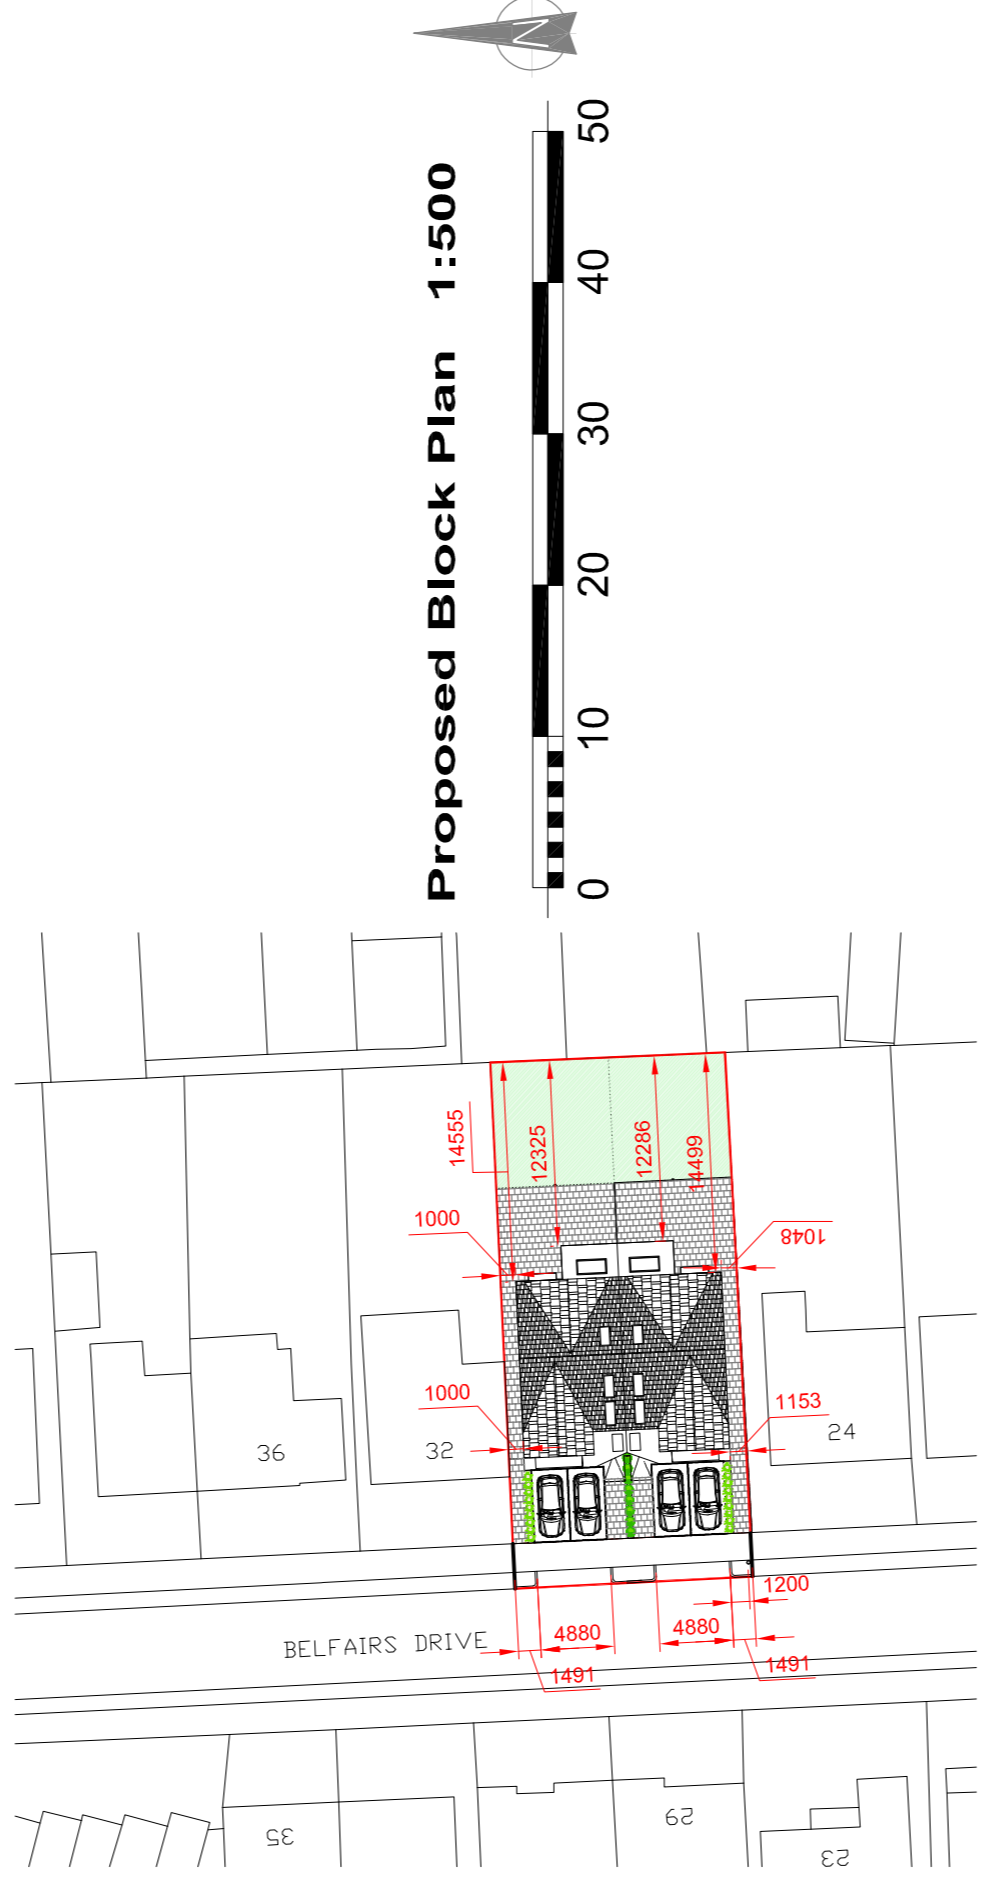


Proposed Block Plan 1:500

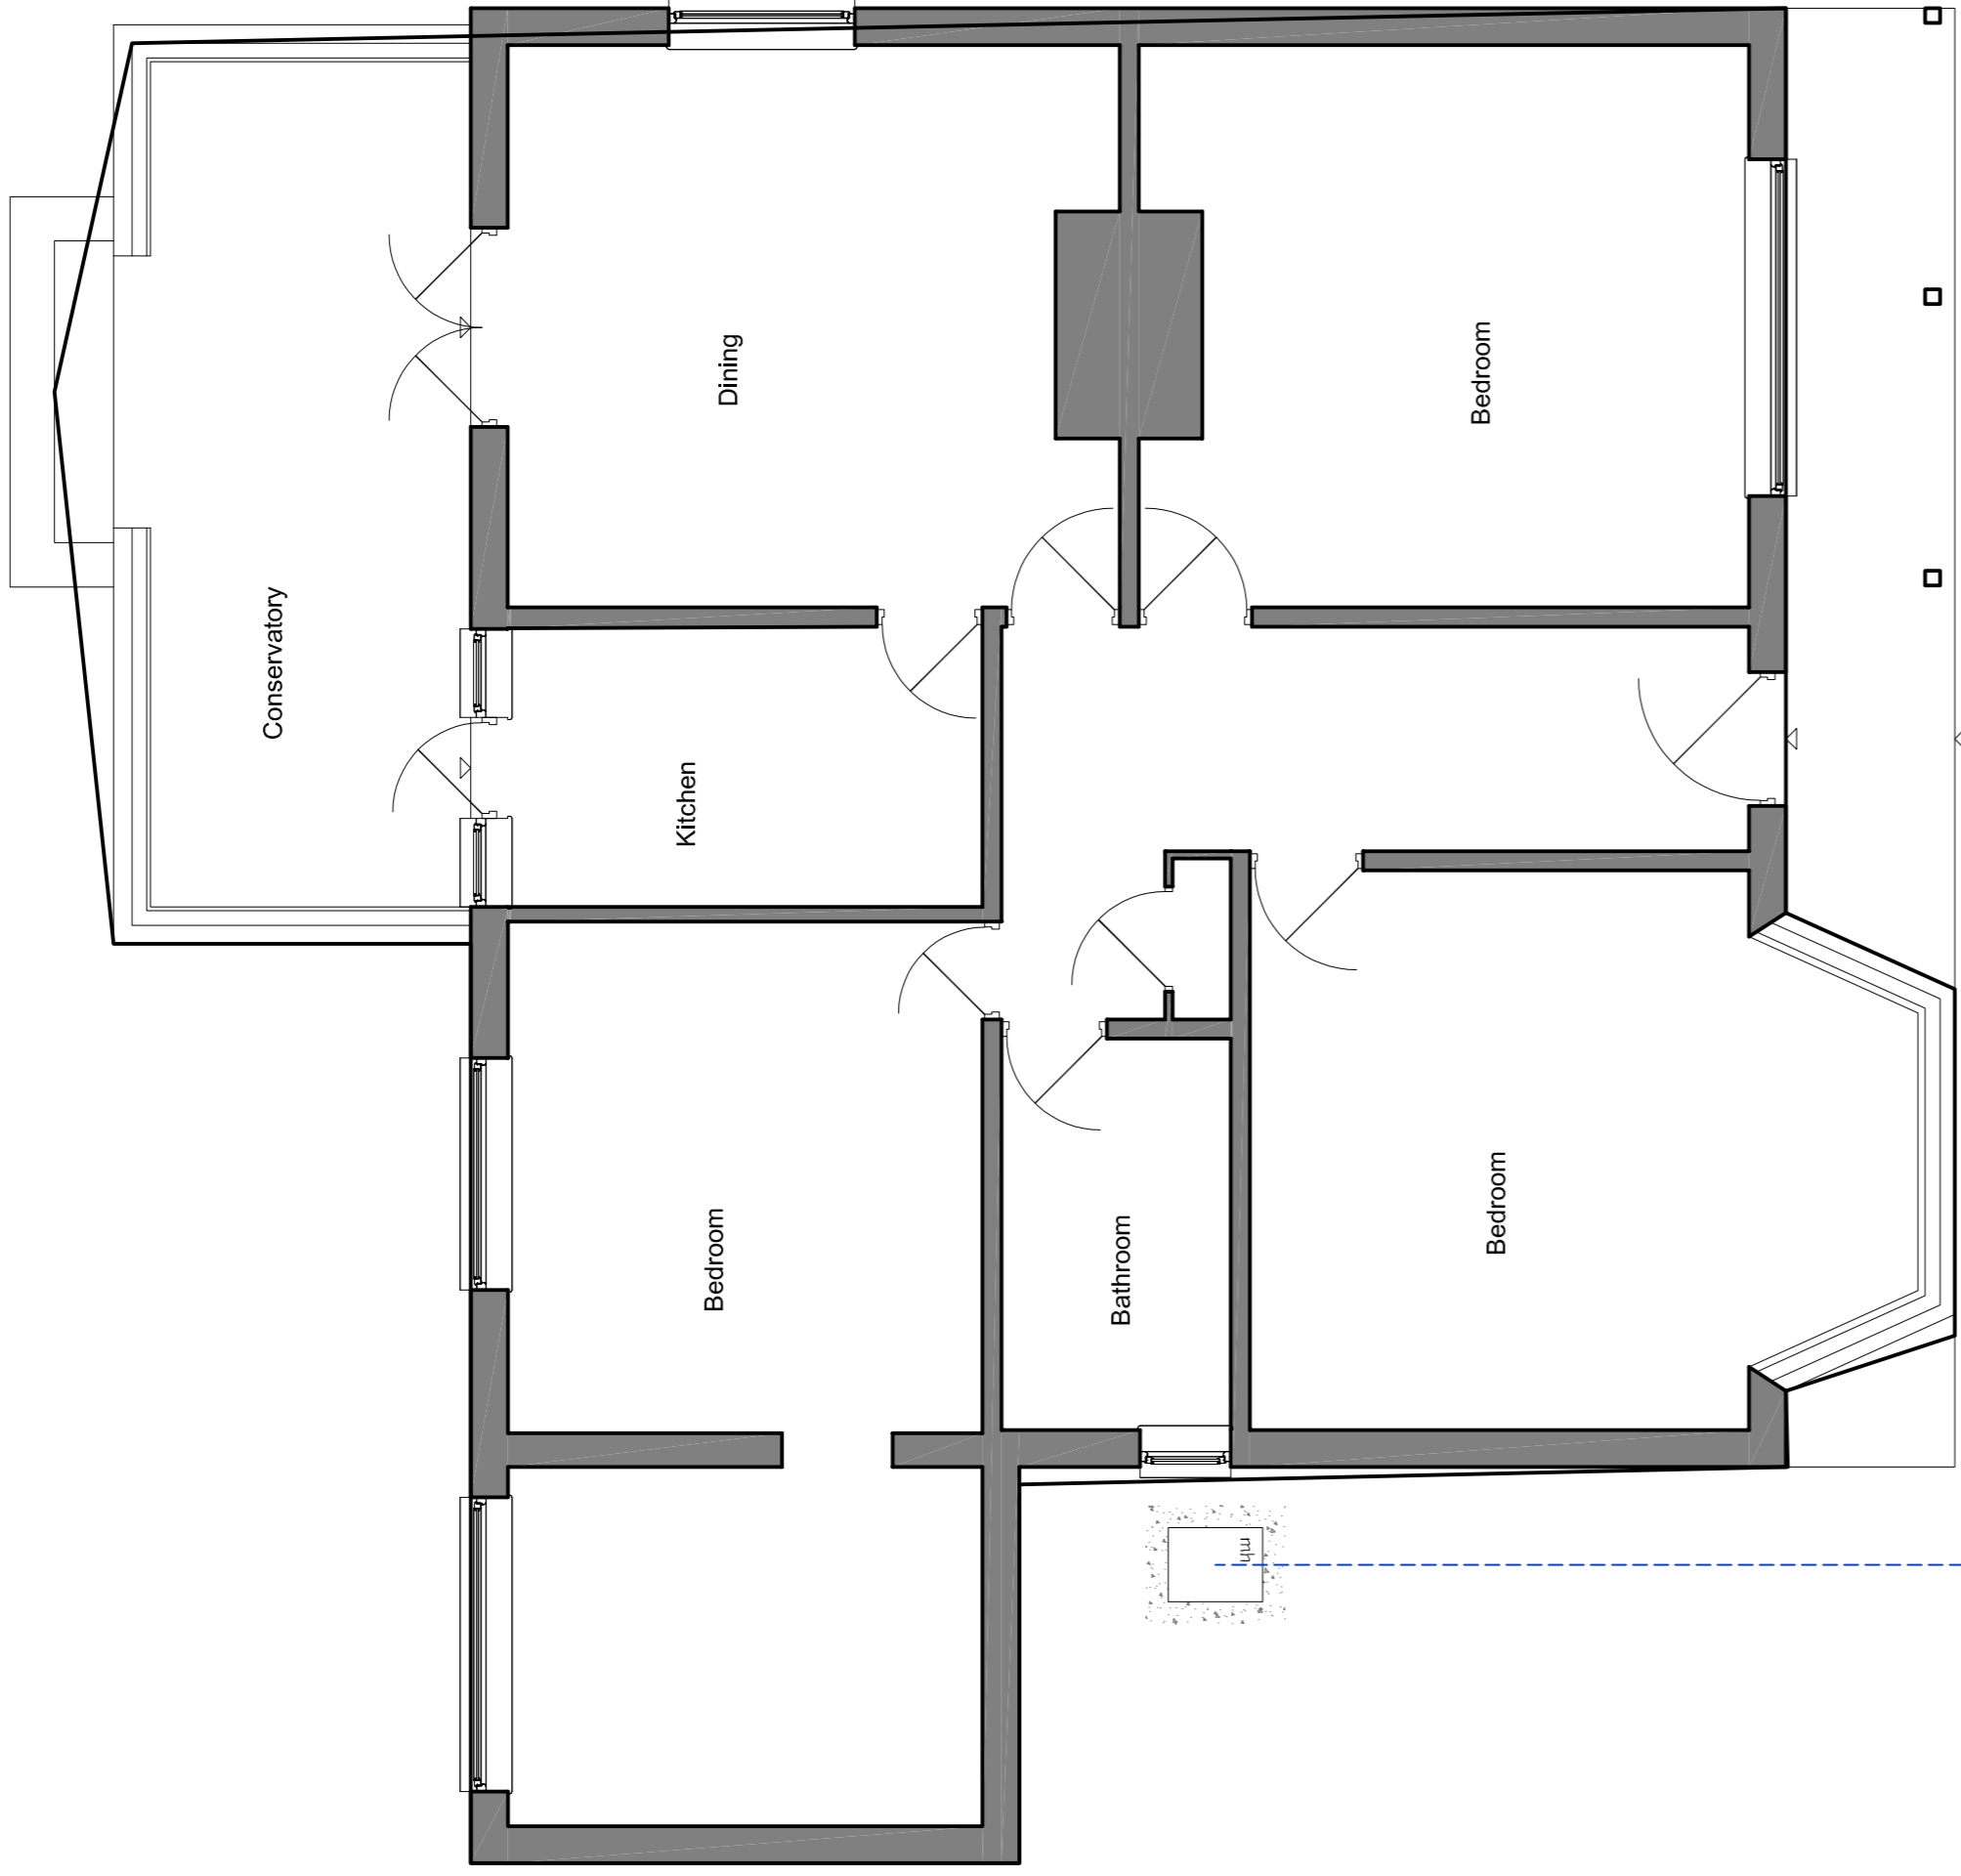


Ground Floor Plan

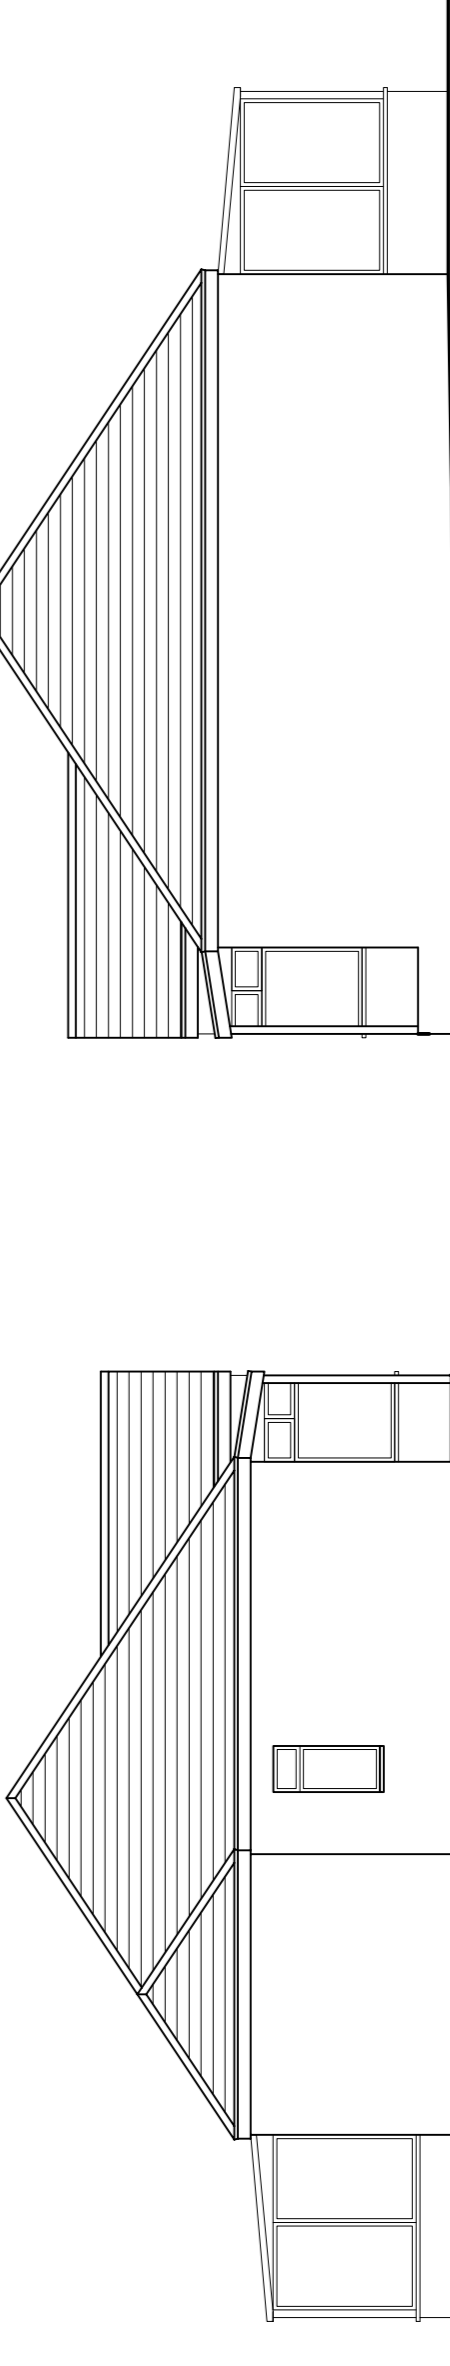


Side Elevation

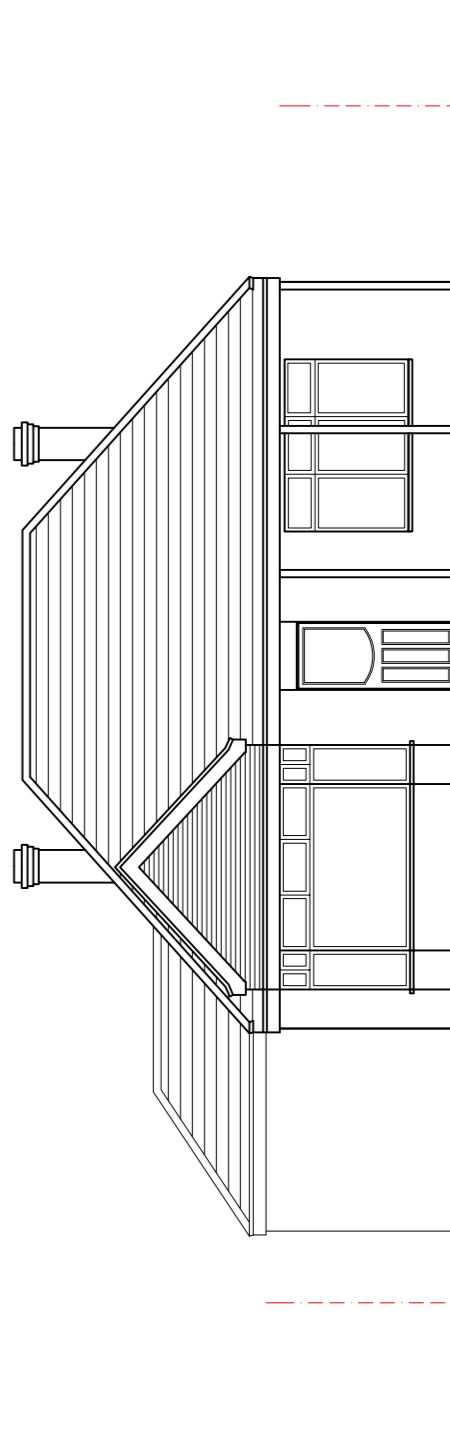

Front Elevation

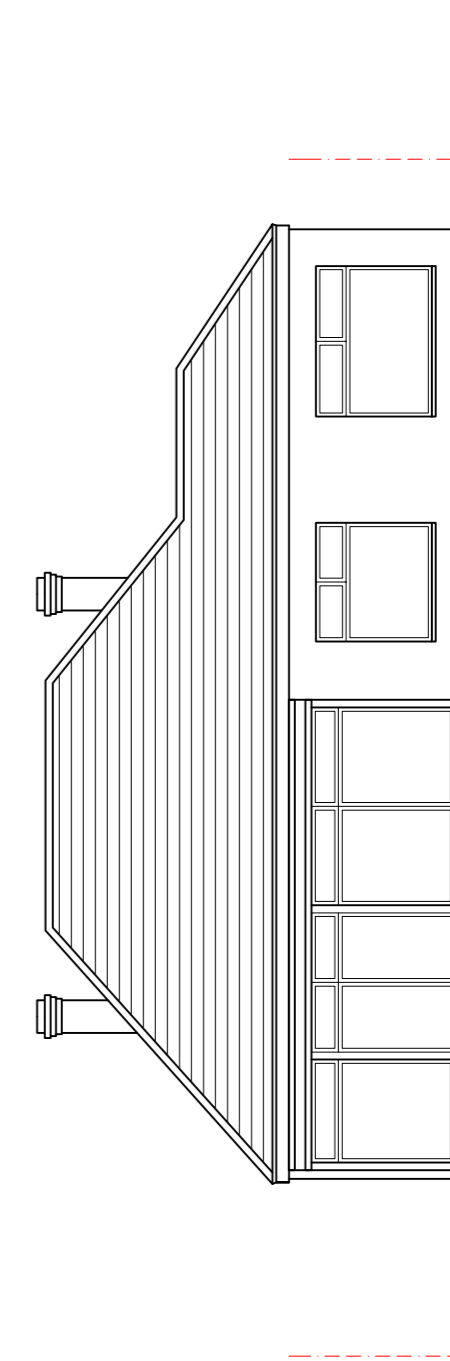

Rear Elevation

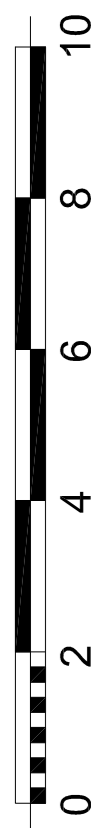

knight gratrix architects

suite 1 boxes
630-634 london road
westcliff on sea
essex
ss60 9hw

t 01702 715517

e mail@knightgratrix.com
w www.knightgratrix.com

Client

Bedrok Developments Ltd

Project

28 Belfairs Drive

Description

Proposed Semi Detached

Dwellings

Existing plans & elevations

| Status | Scale | Drawn | Date |
|------------|----------|-------------|----------|
| Planning | 1:50/100 | mt | 23.12.21 |
| Job number | 1622 | Drawing no. | 010 |
| Revision | | | E |