





Proposed Front Elevation 1:100
0 1 2 3 4 5

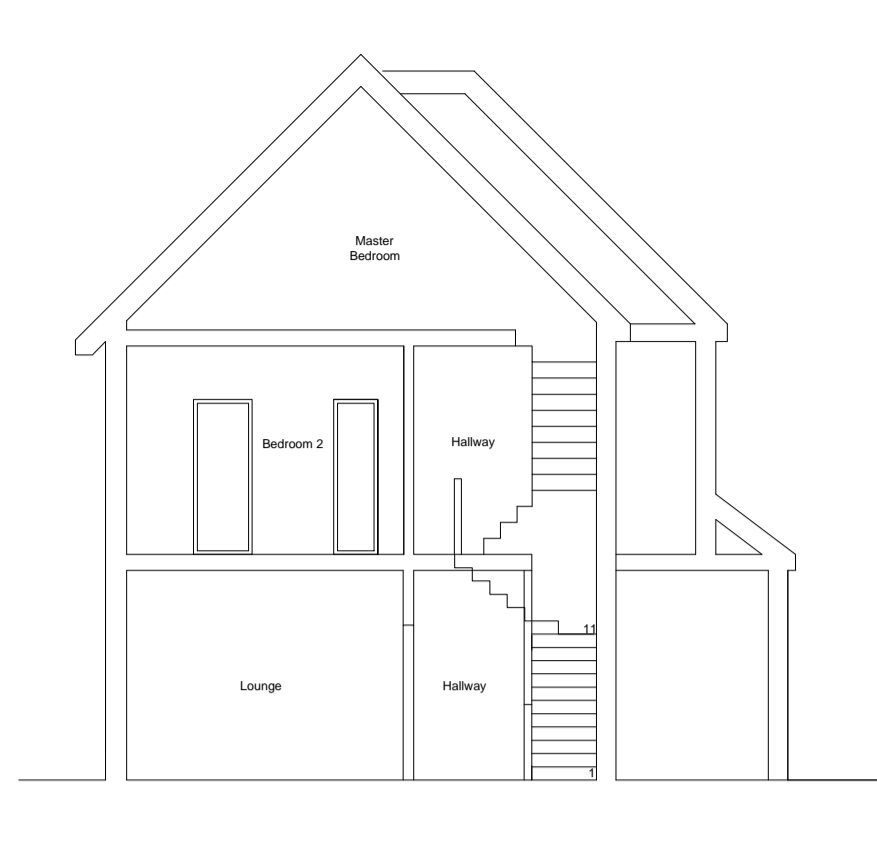

Proposed Section 1:100
0 1 2 3 4 5



Proposed Streetscene 1:100
0 1 2 3 4 5

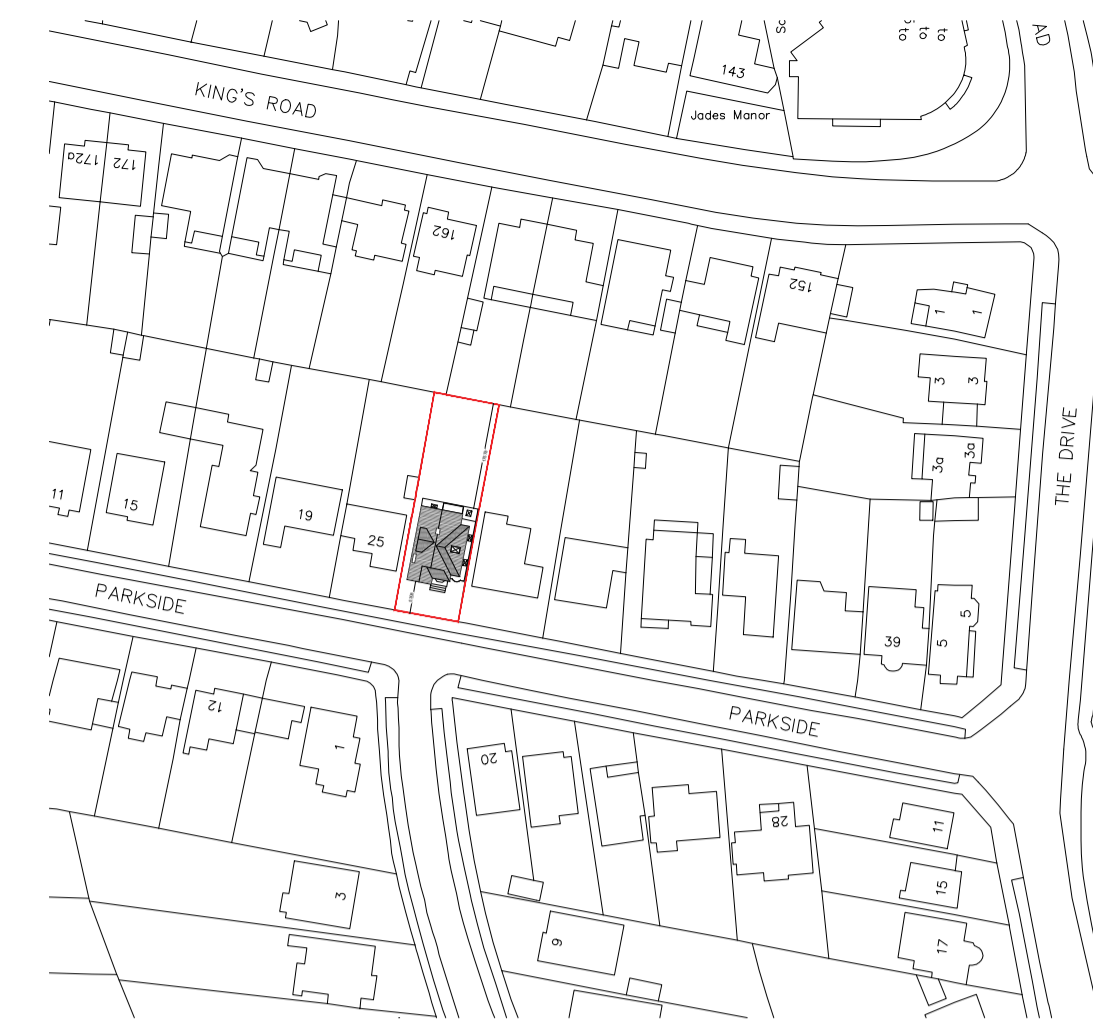

Proposed Location Plan 1:1250
0 25 50 75 100 125



Proposed West Elevation 1:100
0 1 2 3 4 5




Proposed East Elevation 1:100
0 1 2 3 4 5




Proposed Rear Elevation 1:100
0 1 2 3 4 5




Proposed Block Plan 1:500
0 10 20 30 40 50 North

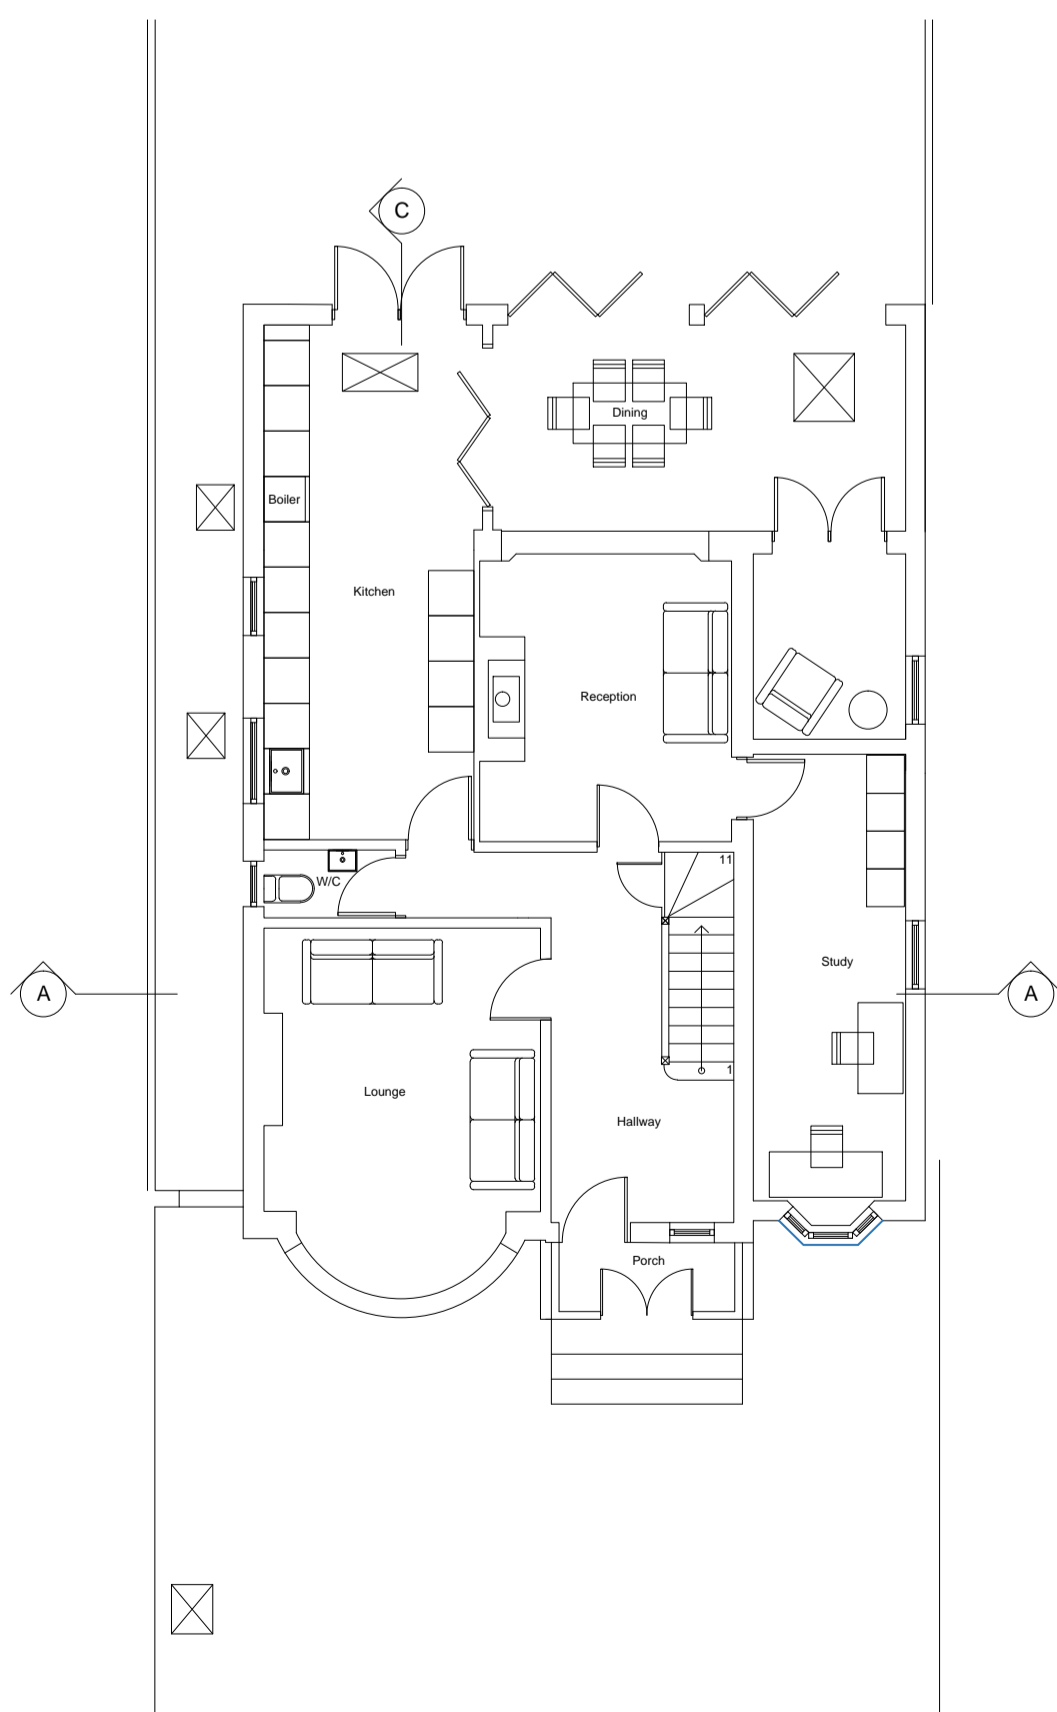


Proposed Ground Floor Plan 1:100
0 1 2 3 4 5

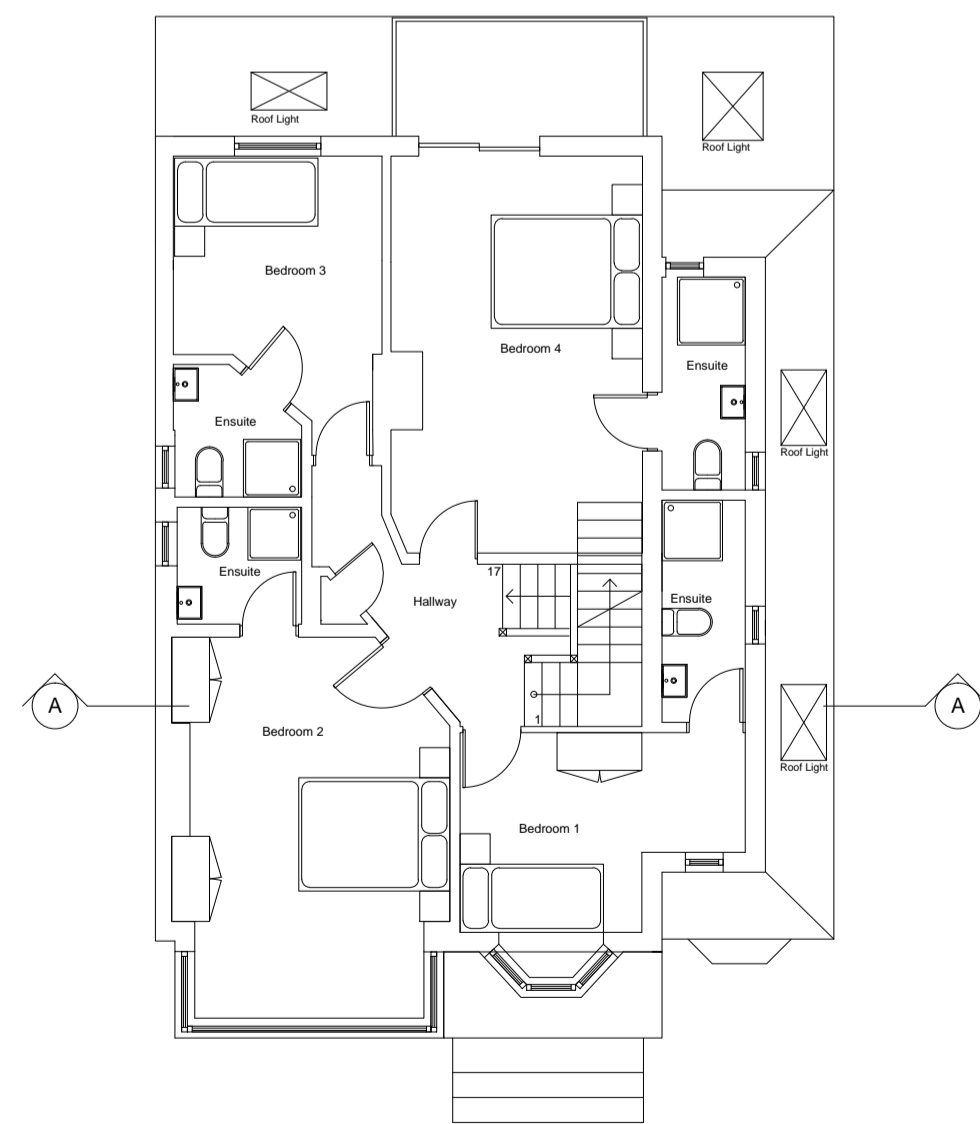

Proposed First Floor Plan 1:100
0 1 2 3 4 5

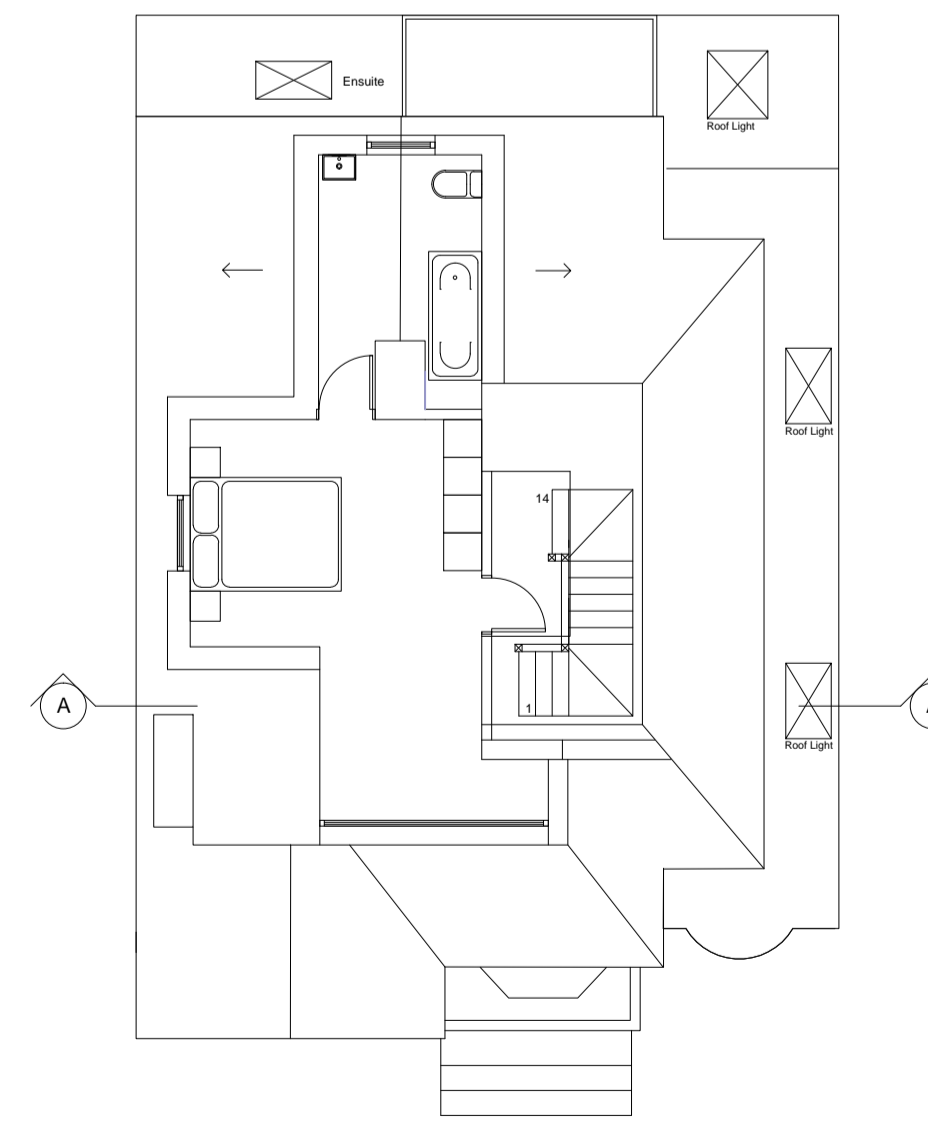

Proposed Second Floor Plan 1:100
0 1 2 3 4 5

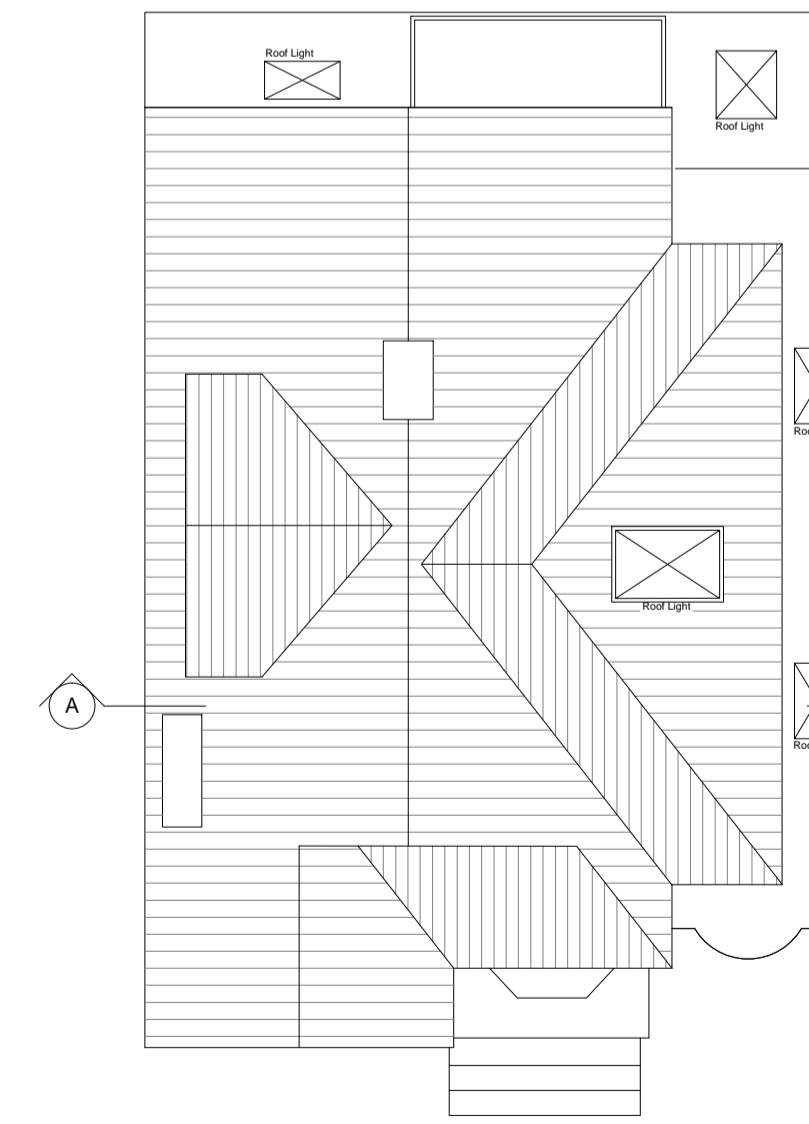

Proposed Roof Plan 1:100
0 1 2 3 4 5

Notes:

Rev	Comment	By	Date
1	Planning	ABG	15/12/2020

Stage:
3 - Planning

Client:
Mr & Mrs Roche

Project:
27 Parkside
Woodhill-on-Sea
Southend-on-Sea
SS0 6PR

Drawing Title:
Proposed

Drawing no:
P102

Revision: . Drawn by: ABG

Project no: 559-01-19 Chkd by: .

Scale: 1:100, 1:500 & 1:1250 @ A1

SKARCHITECTS
853-855 London Road
Woodhill-on-Sea
SS0 9SZ
Tel: 01702 509250
Email: info@skarchitects.co.uk

We are not liable for this drawing. Drawing to be used in conjunction with all other issued drawings, documents and relevant consultants' information. An acknowledgment of this drawing for guidance purposes only. All dimensions must be taken from this drawing. This information is subject to Building Control requirements and the requirements of all relevant statutory authorities and/or service providers.
© Skarchitects Ltd 2018