





Proposed Front Elevation 1:100
0 1 2 3 4 5

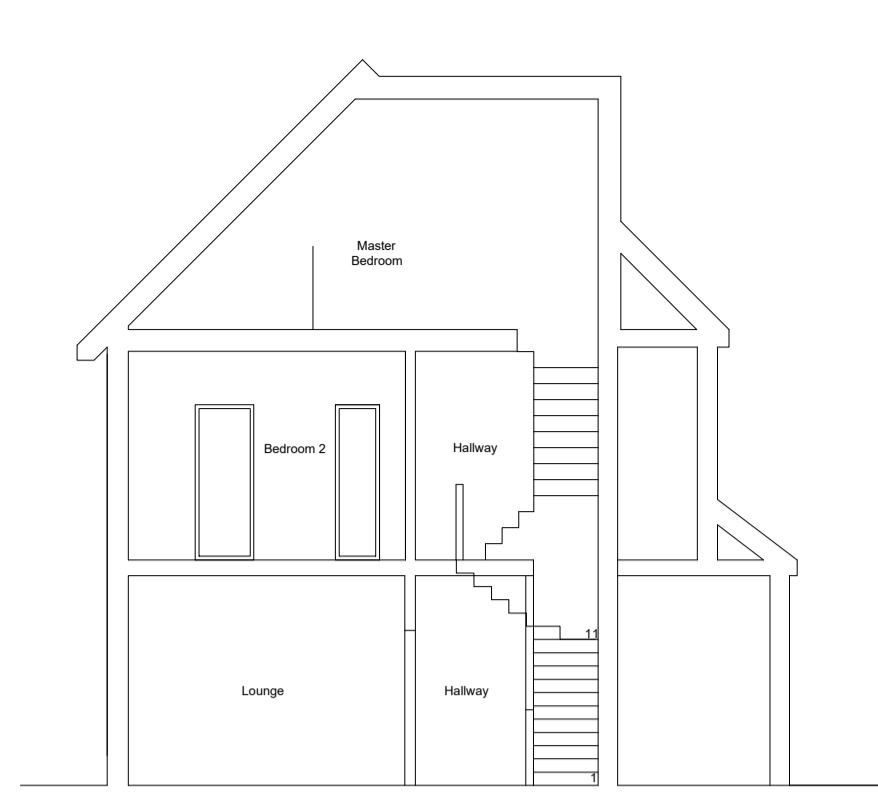

Proposed Section 1:100
0 1 2 3 4 5



Proposed Streetscene 1:100
0 1 2 3 4 5

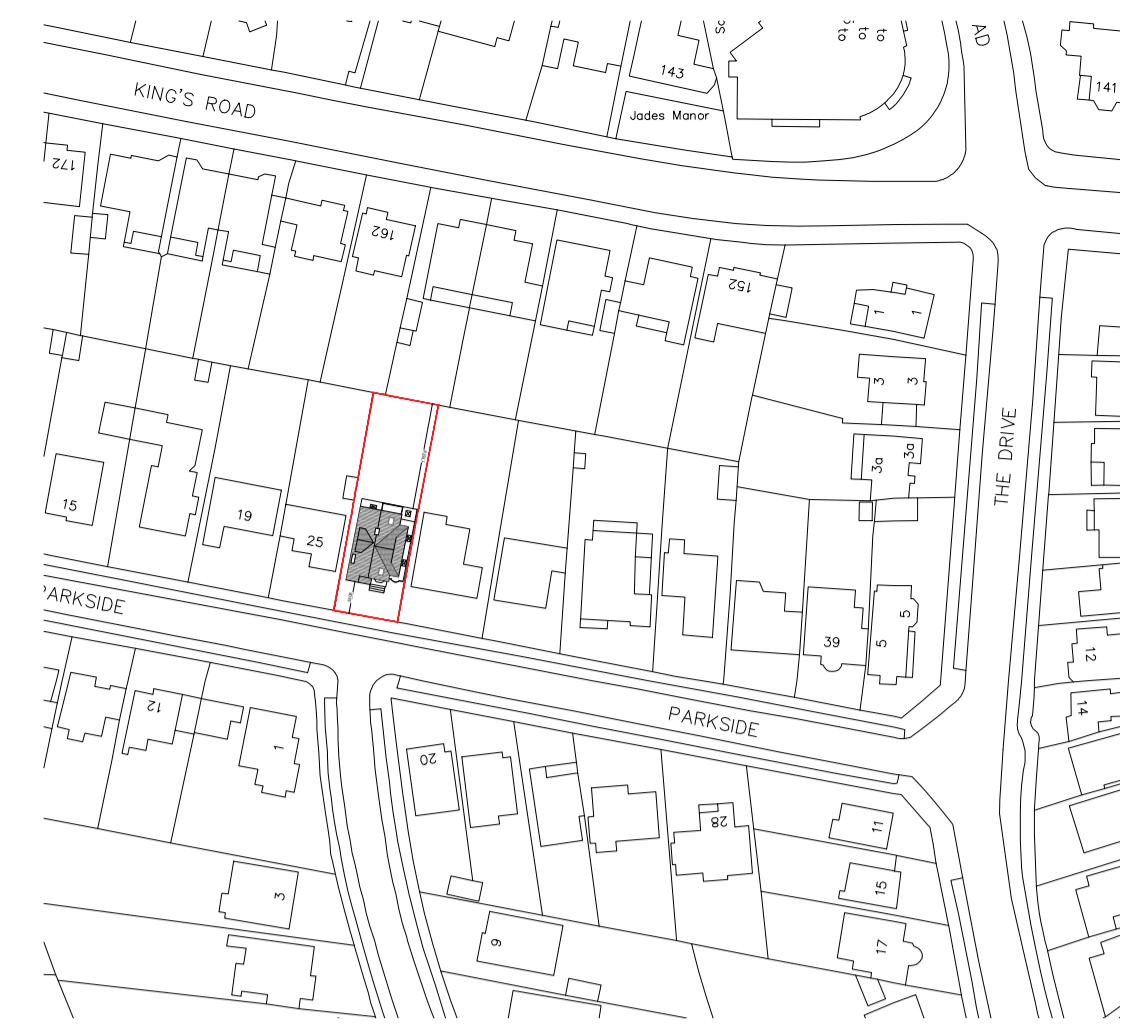

Proposed Location Plan 1:1250
0 25 50 75 100 125



Proposed West Elevation 1:100
0 1 2 3 4 5




Proposed East Elevation 1:100
0 1 2 3 4 5




Proposed Rear Elevation 1:100
0 1 2 3 4 5




Proposed Block Plan 1:500
0 10 20 30 40 50 North

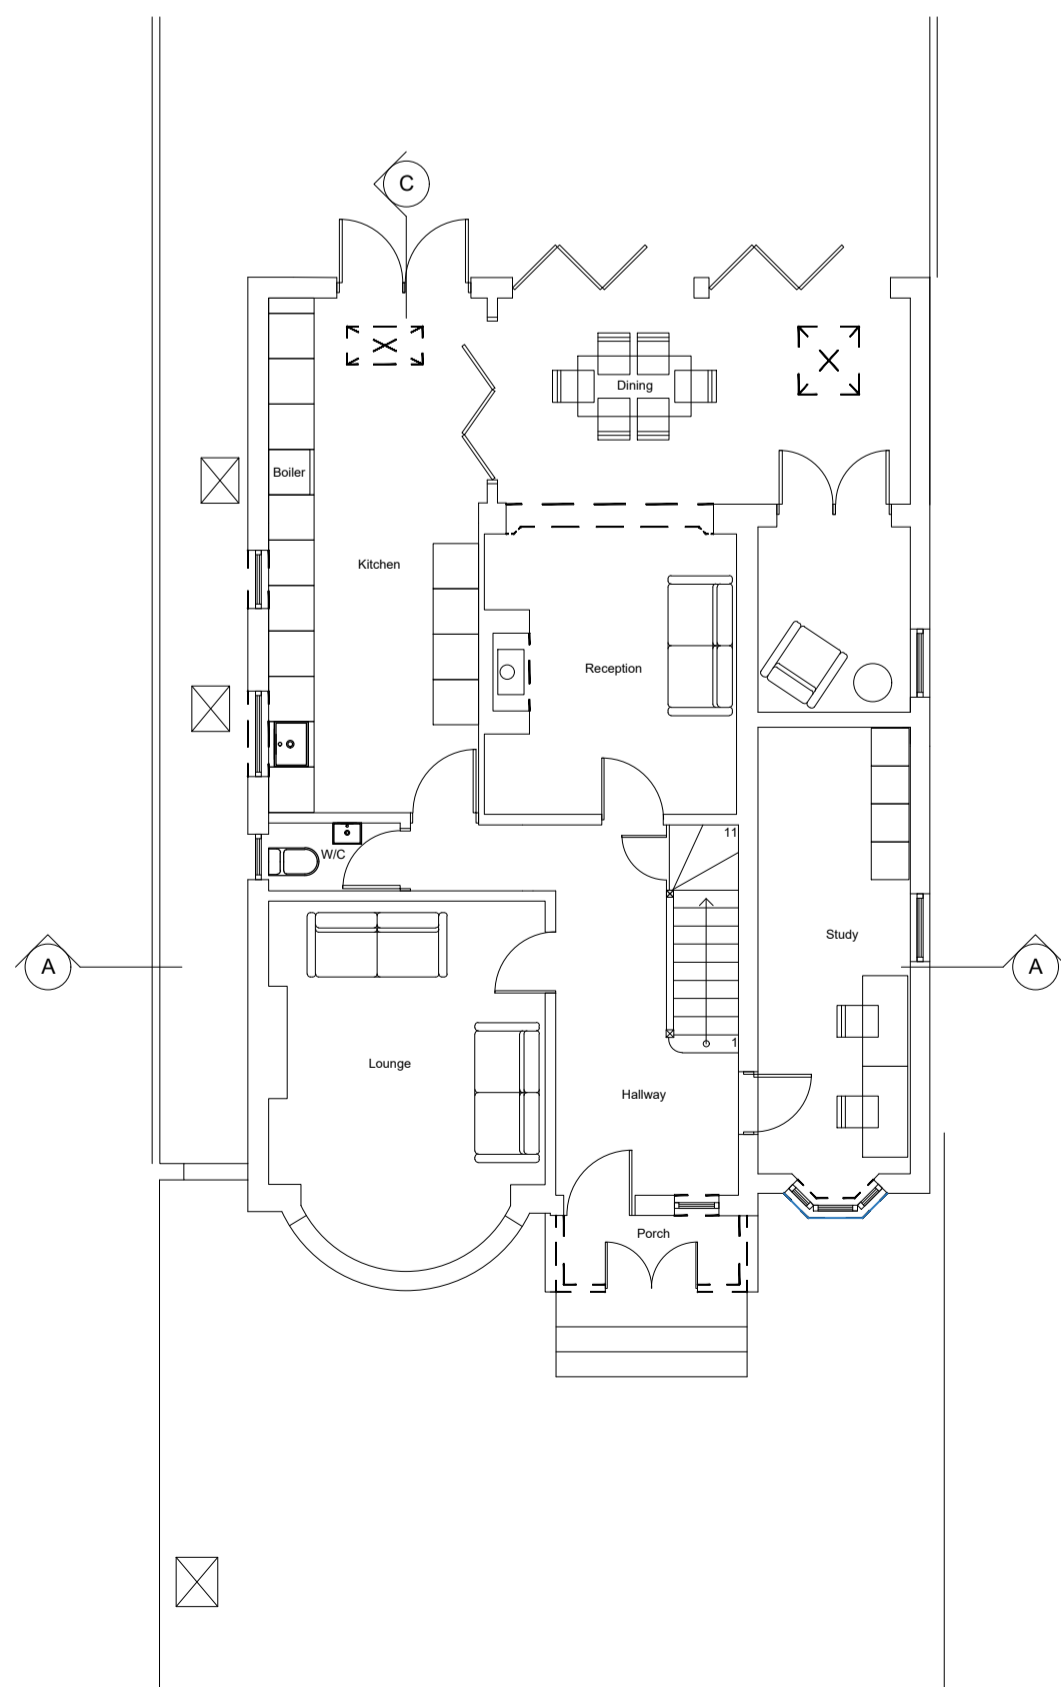


Proposed Ground Floor Plan 1:100
0 1 2 3 4 5

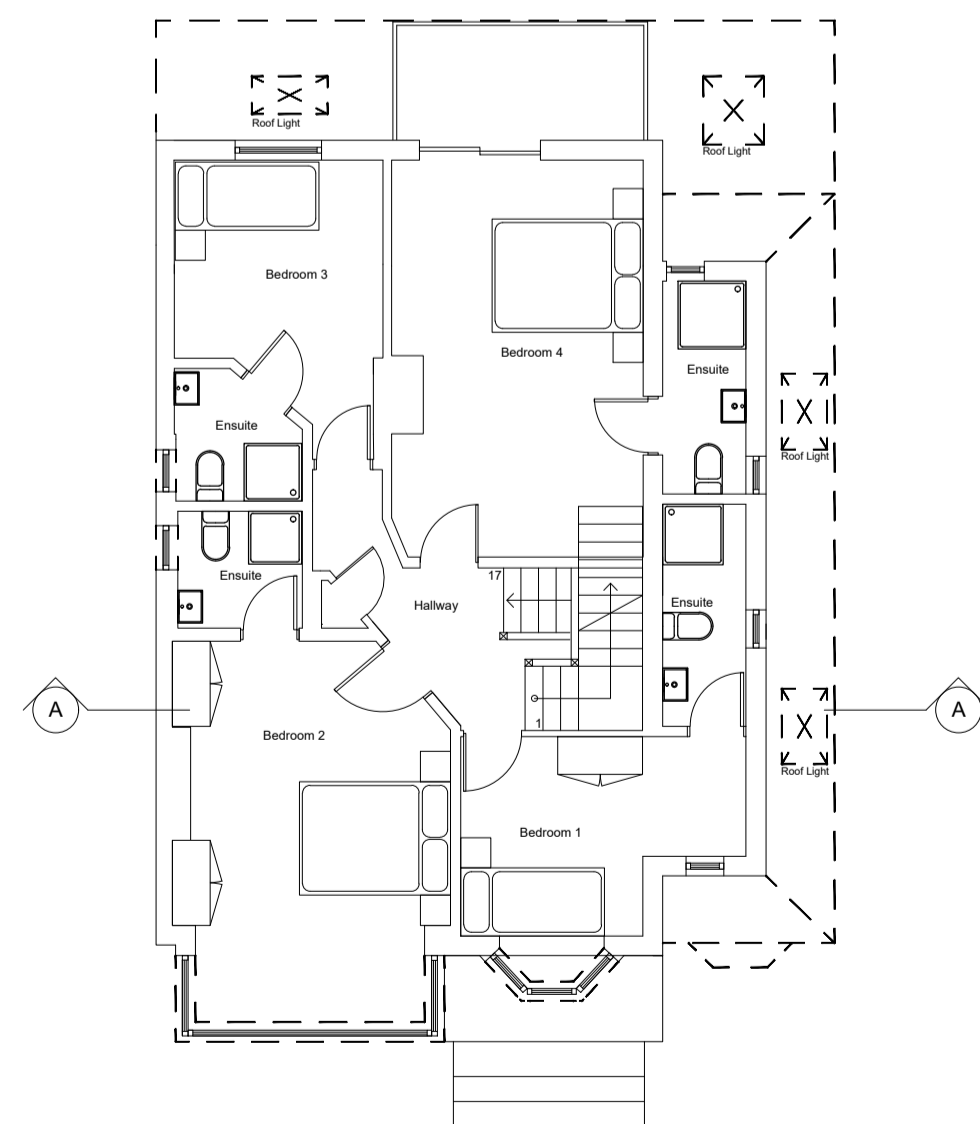

Proposed First Floor Plan 1:100
0 1 2 3 4 5

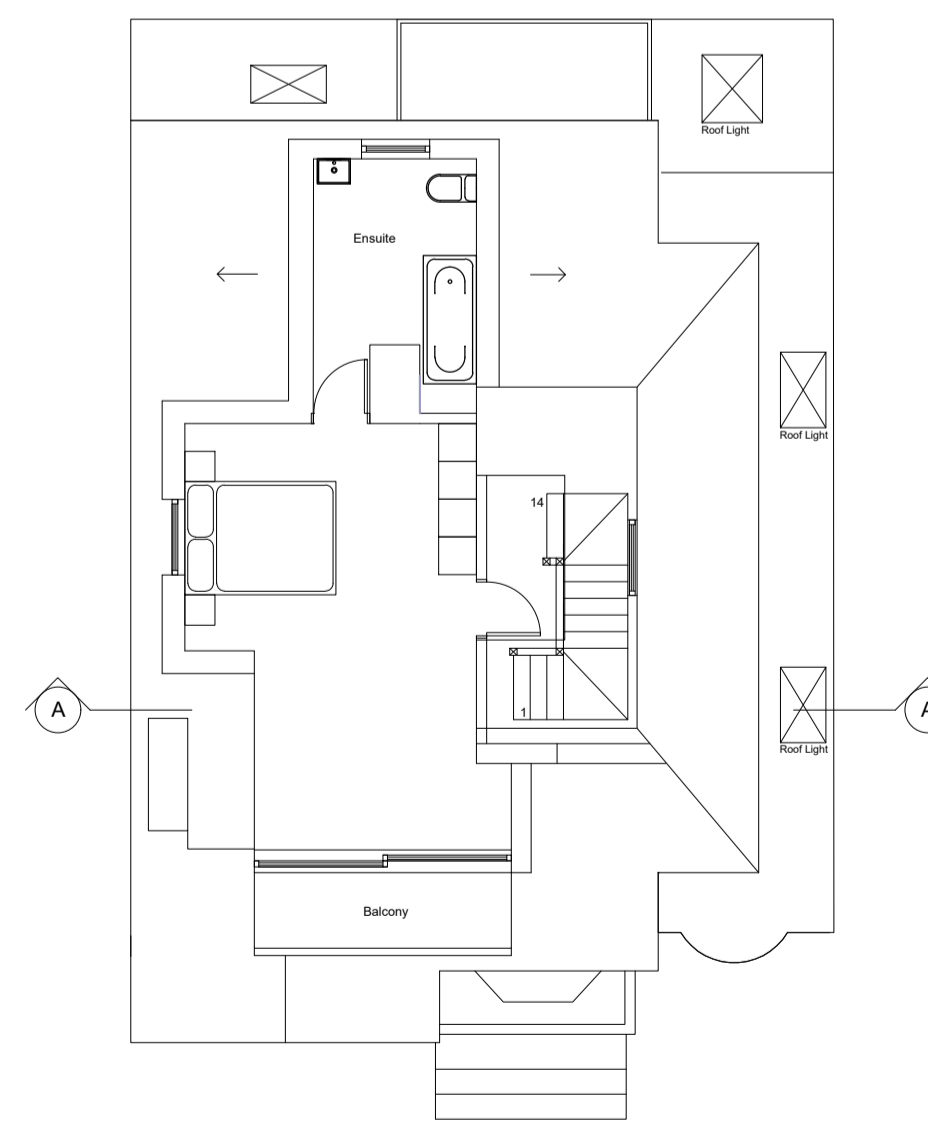

Proposed Second Floor Plan 1:100
0 1 2 3 4 5

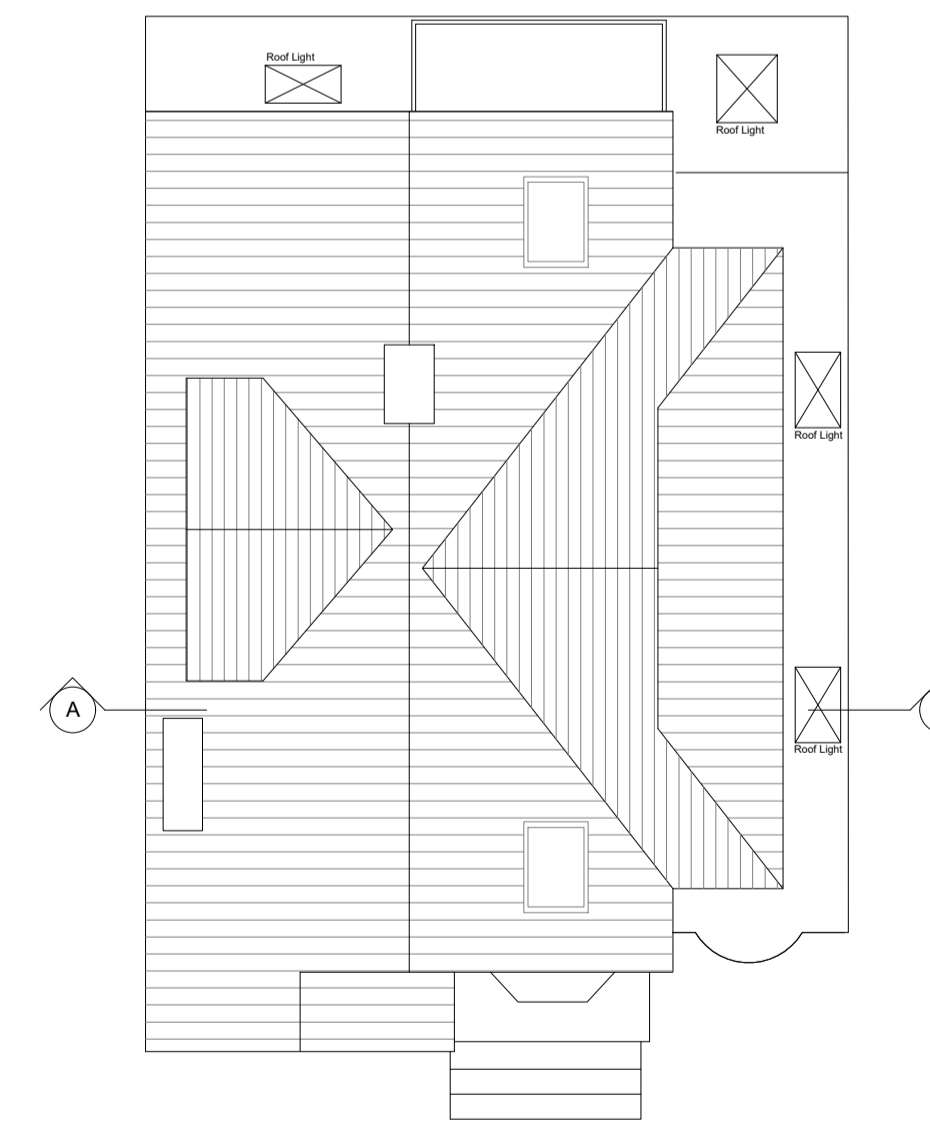

Proposed Roof Plan 1:100
0 1 2 3 4 5

Notes:

Rev	Comment	By	Date
D	Roof Light	ABG	16/08/2022
C	Dutch Gable	ABG	12/08/2022
B	Dimensions	ABG	08/04/2022
A	Planning	ABG	19/01/2022
-	Planning	ABG	15/12/2020

Stage:
3 - Planning

Client:
Mr & Mrs Roohe

Project:
27 Parkside
Westcliff-on-Sea
Southend-on-Sea
SS0 8PR

Drawing Title:
Proposed

Drawing no:
P102

Revision: D Drawn by: ABG
Project no: 559-01-19 Chkd by: -

Scale: 1:100, 1:500 & 1:1250 @ A1

SKARCHITECTS
803-855 London Road
Westcliff-on-Sea
SS0 8SZ
Tel: 01702 509250
Email: info@skarchitects.co.uk

Do not scale from this drawing. Drawing to be read in conjunction with all other issued drawings, documents and relevant consultants' information. All information on this drawing for guidance purposes only. All dimensions must be checked onsite. This information is subject to Building Control requirements and the requirements of all relevant statutory authorities and service providers. © SKARCHITECTS Ltd 2022