






FRONT ELEVATION

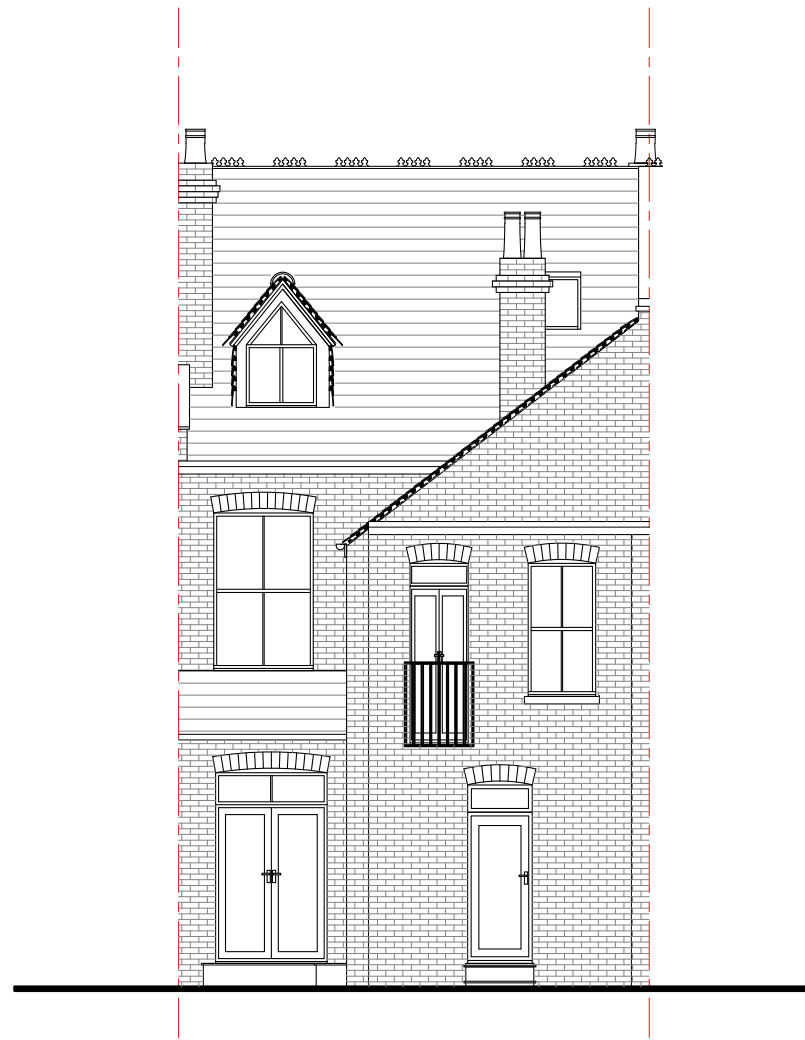


REAR ELEVATION

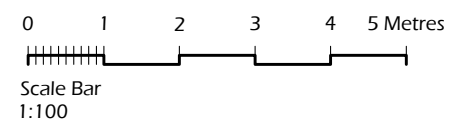



SIDE ELEVATION

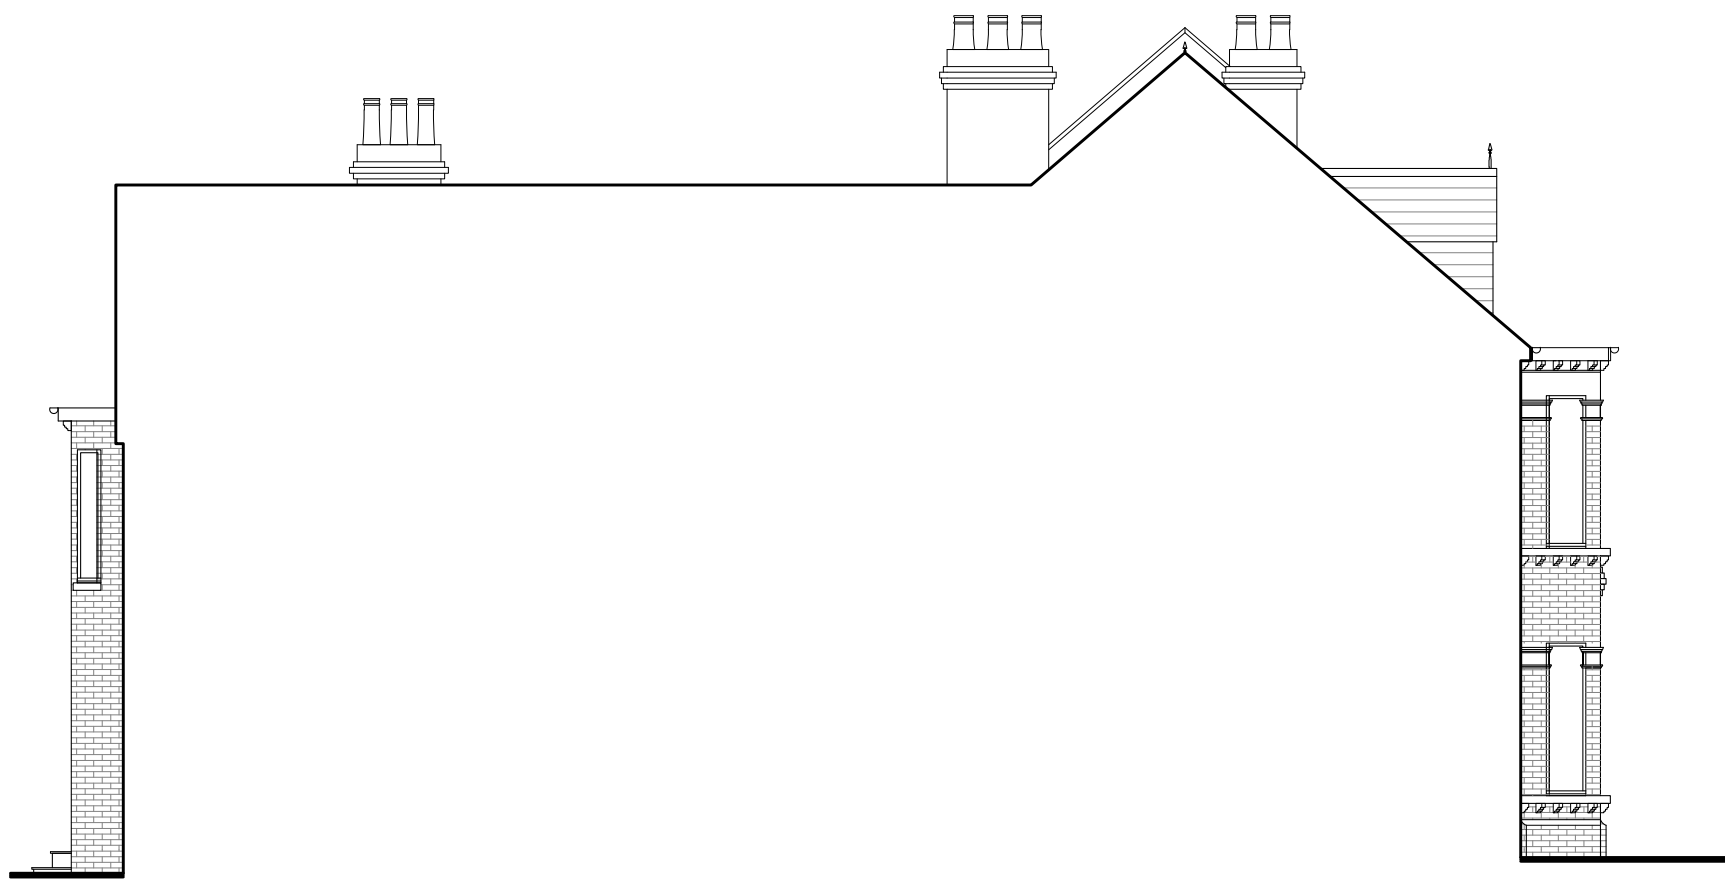

SIDE ELEVATION

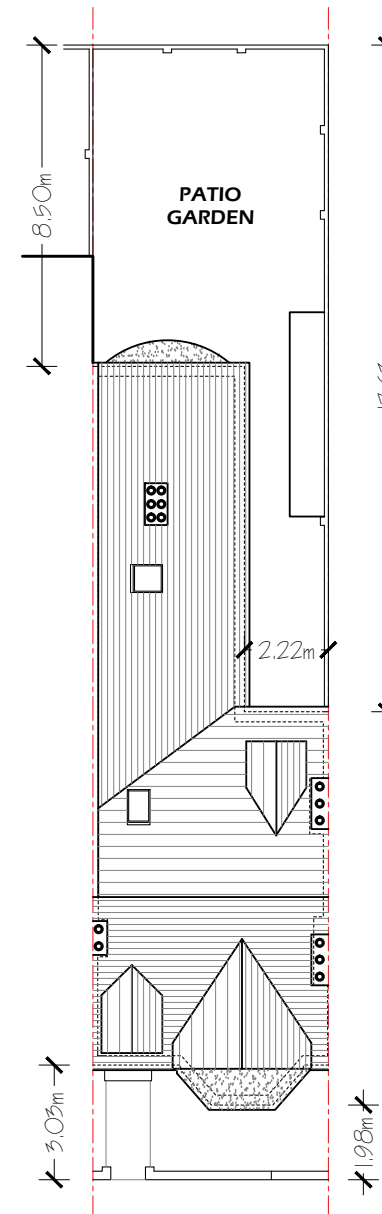

BLOCK PLAN

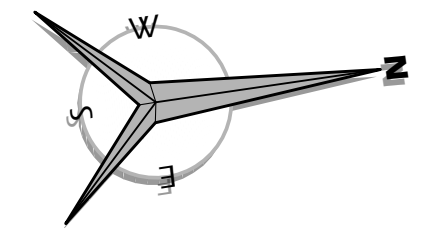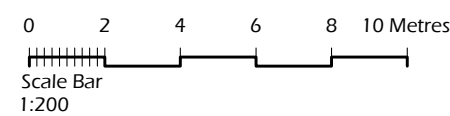

ELEVATIONS & BLOCK PLAN AS EXISTING			
	CHANGE OF USE FROM GUEST HOUSE TO RESIDENTIAL INSTITUTION AT: THE TRINITY, 3 TRINITY AVENUE WESTCLIFF-ON-SEA, SS0 7PU For: Off The Streets (Registered Charity)		
	ASHLEY ROBINSON PROPERTY DESIGNS 112 INCHBONNIE ROAD, SOUTH WOODHAM FERRERS. TEL 01245 321800		
Scale: 1:100,1:200 @ A2	Date: AUG 2021	Drawn: M.D.G.	Drg No: 02