




PROPOSED GROUND FLOOR PLAN

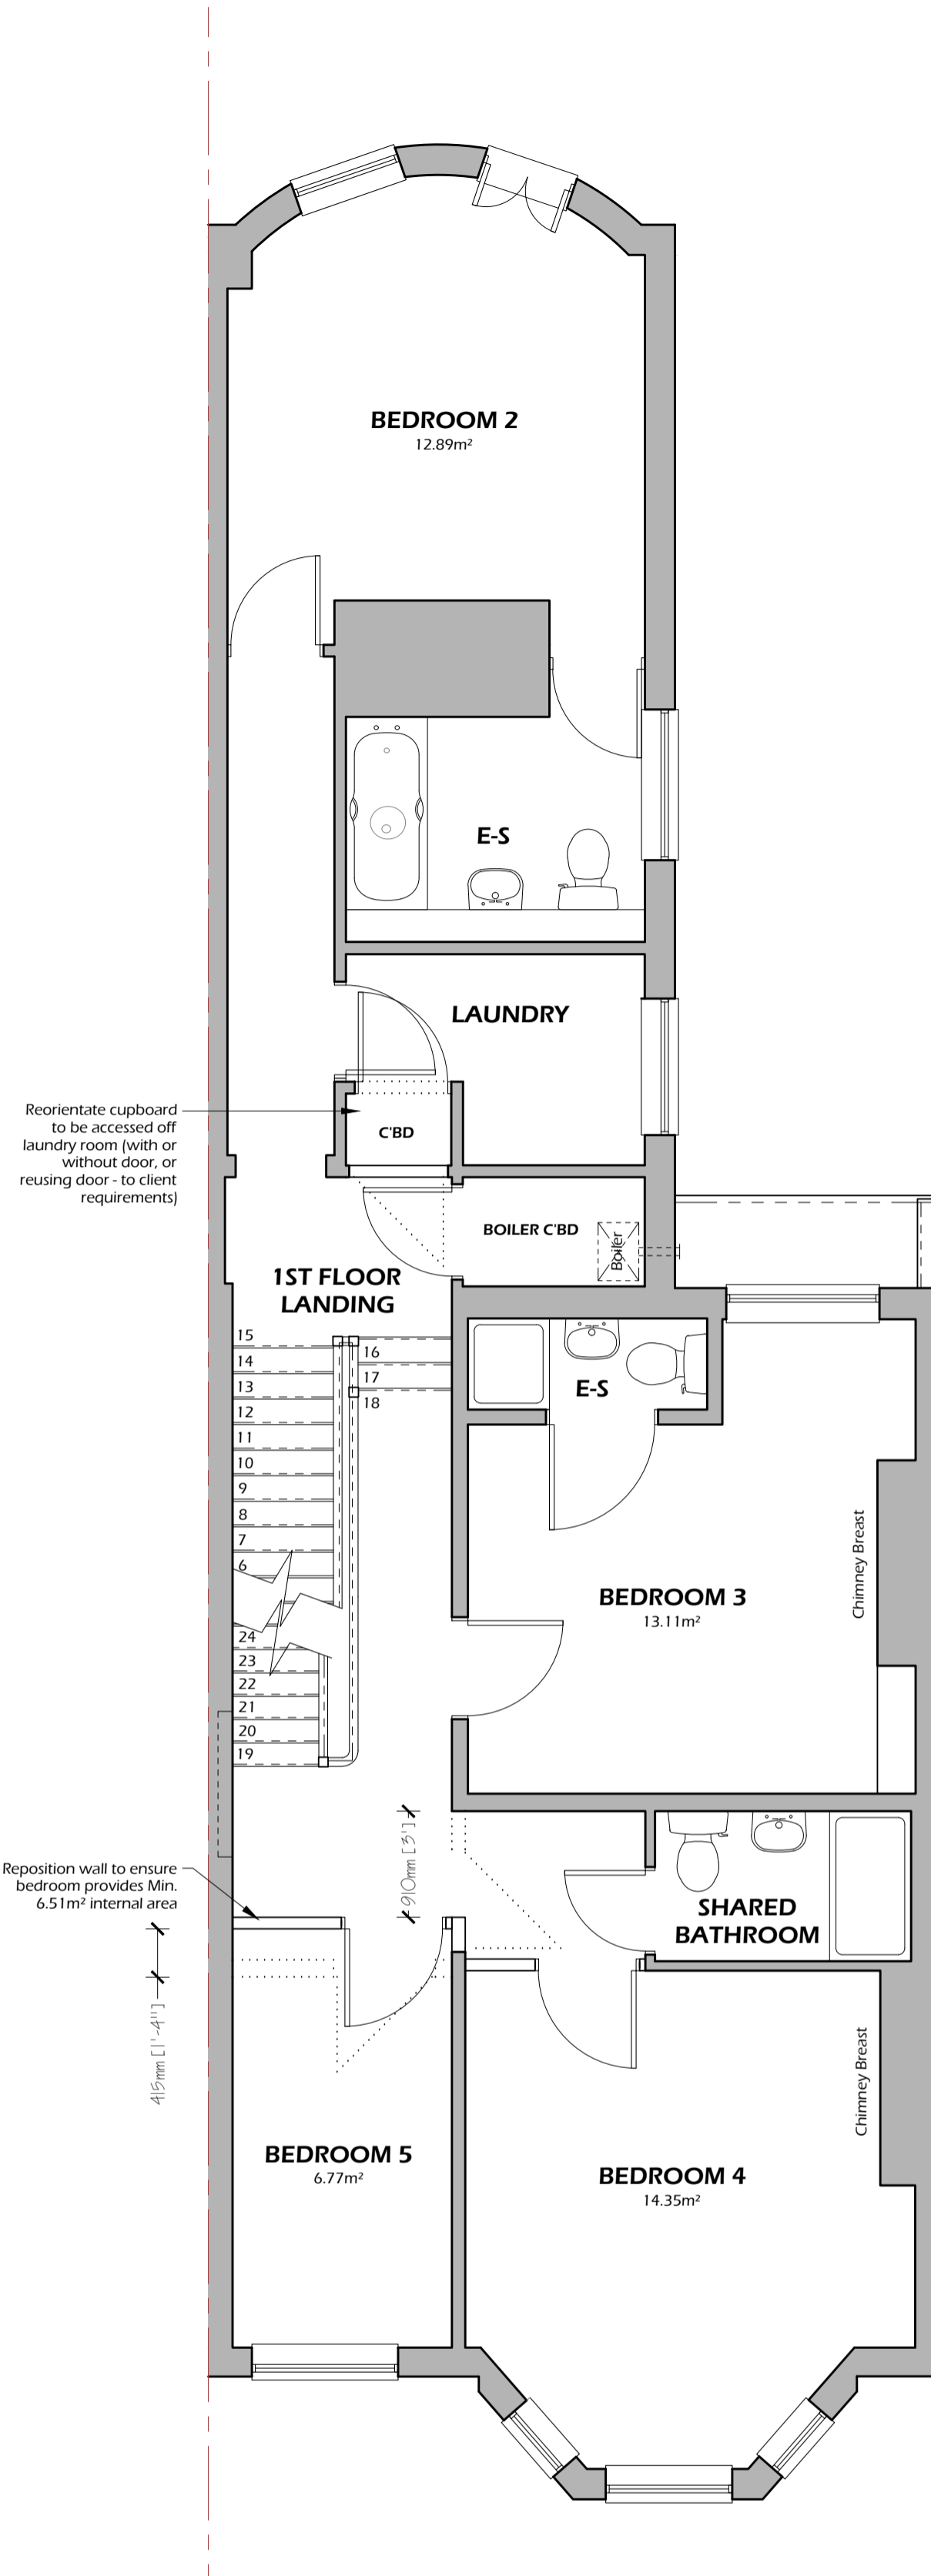

PROPOSED FIRST FLOOR PLAN

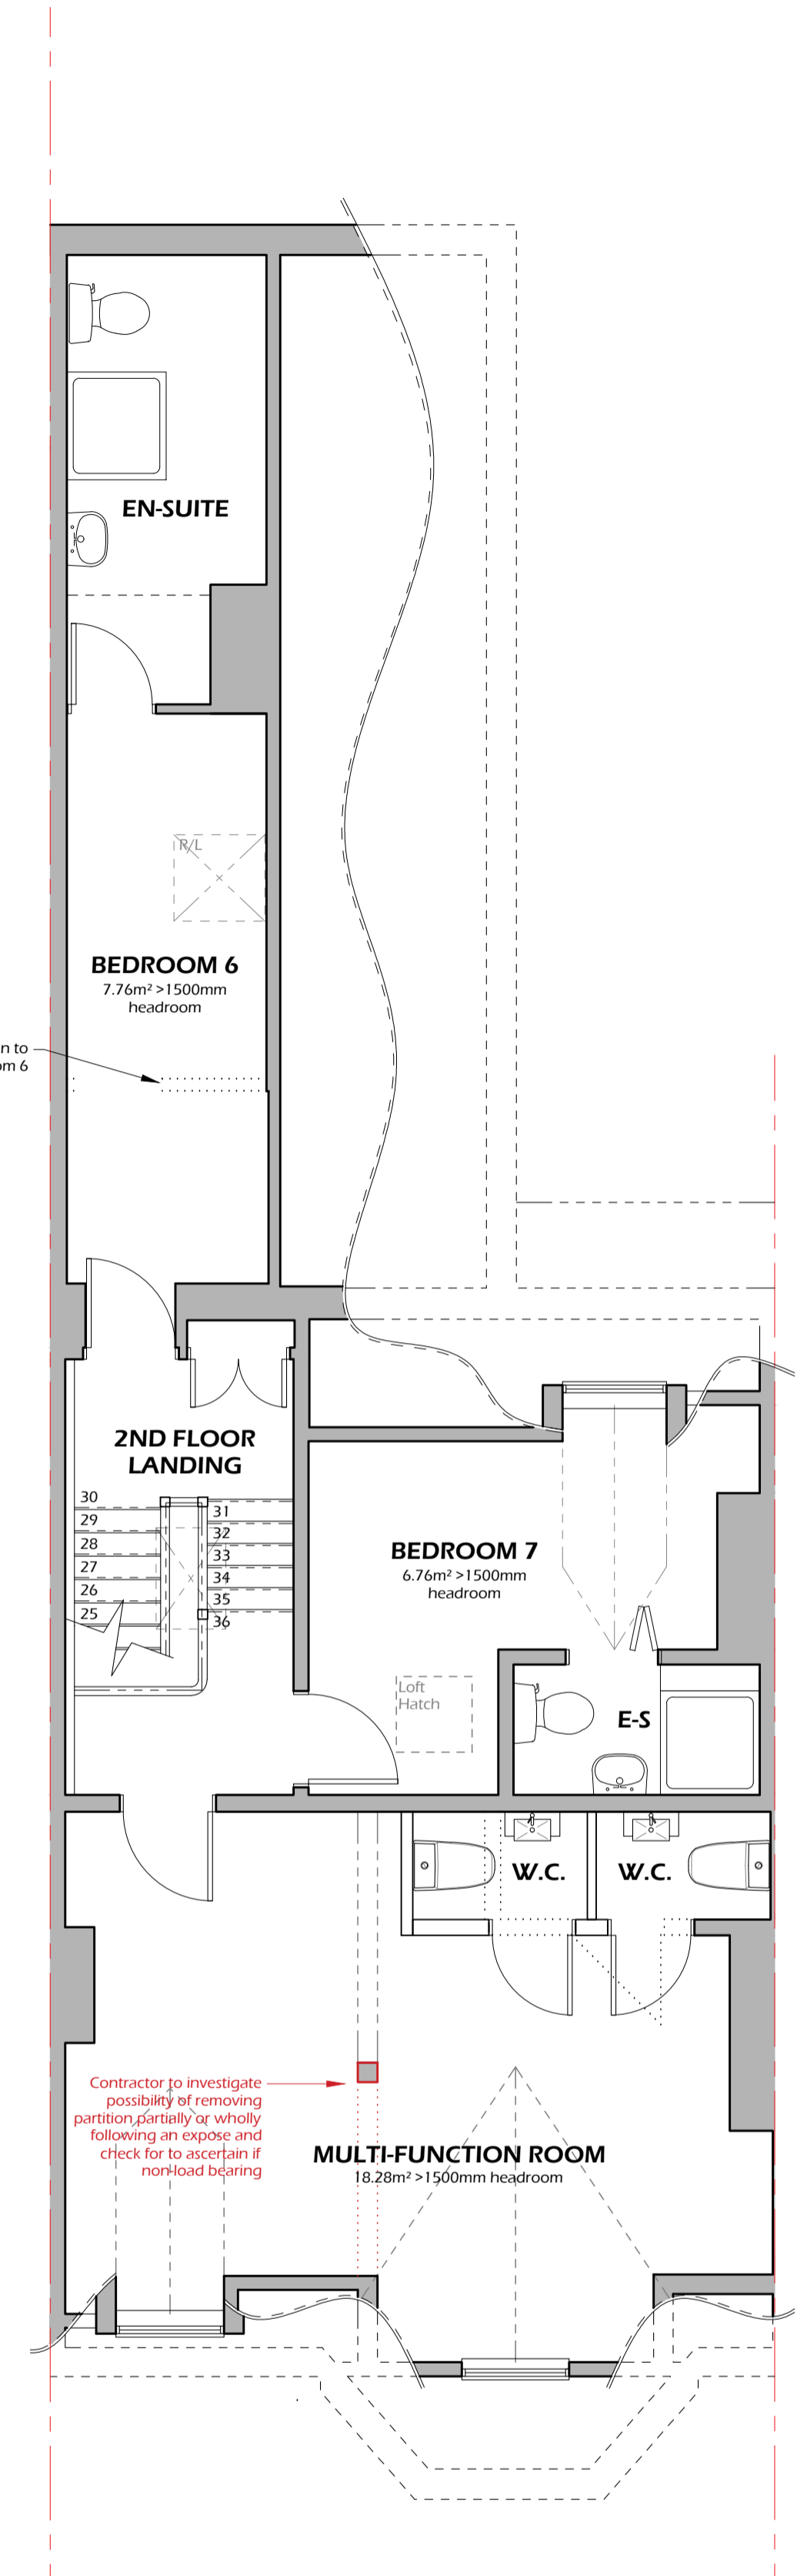

PROPOSED SECOND FLOOR PLAN

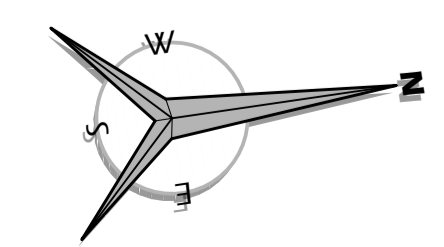

Rev. A	25/05/2022	Planning/Client Requirements
Revision No.	Date	Amendment

FLOOR PLANS AS PROPOSED

CHANGE OF USE FROM GUEST HOUSE TO RESIDENTIAL INSTITUTION AT: THE TRINITY, 3 TRINITY AVENUE WESTCLIFF-ON-SEA, SS0 7PU For: Off The Streets (Registered Charity)

ASHLEY ROBINSON PROPERTY DESIGNS
112 INCHBONNIE ROAD, SOUTH WOODHAM FERRERS. TEL 01245 321800

Scale: 1:50 @ A1	Date: AUG 2021	Drawn: A.R.	Drg No: 03
------------------	----------------	-------------	------------

CAD COPYRIGHT TO A.R. PROPERTY DESIGNS 2022