




EXISTING SOUTH ELEVATION 1:100

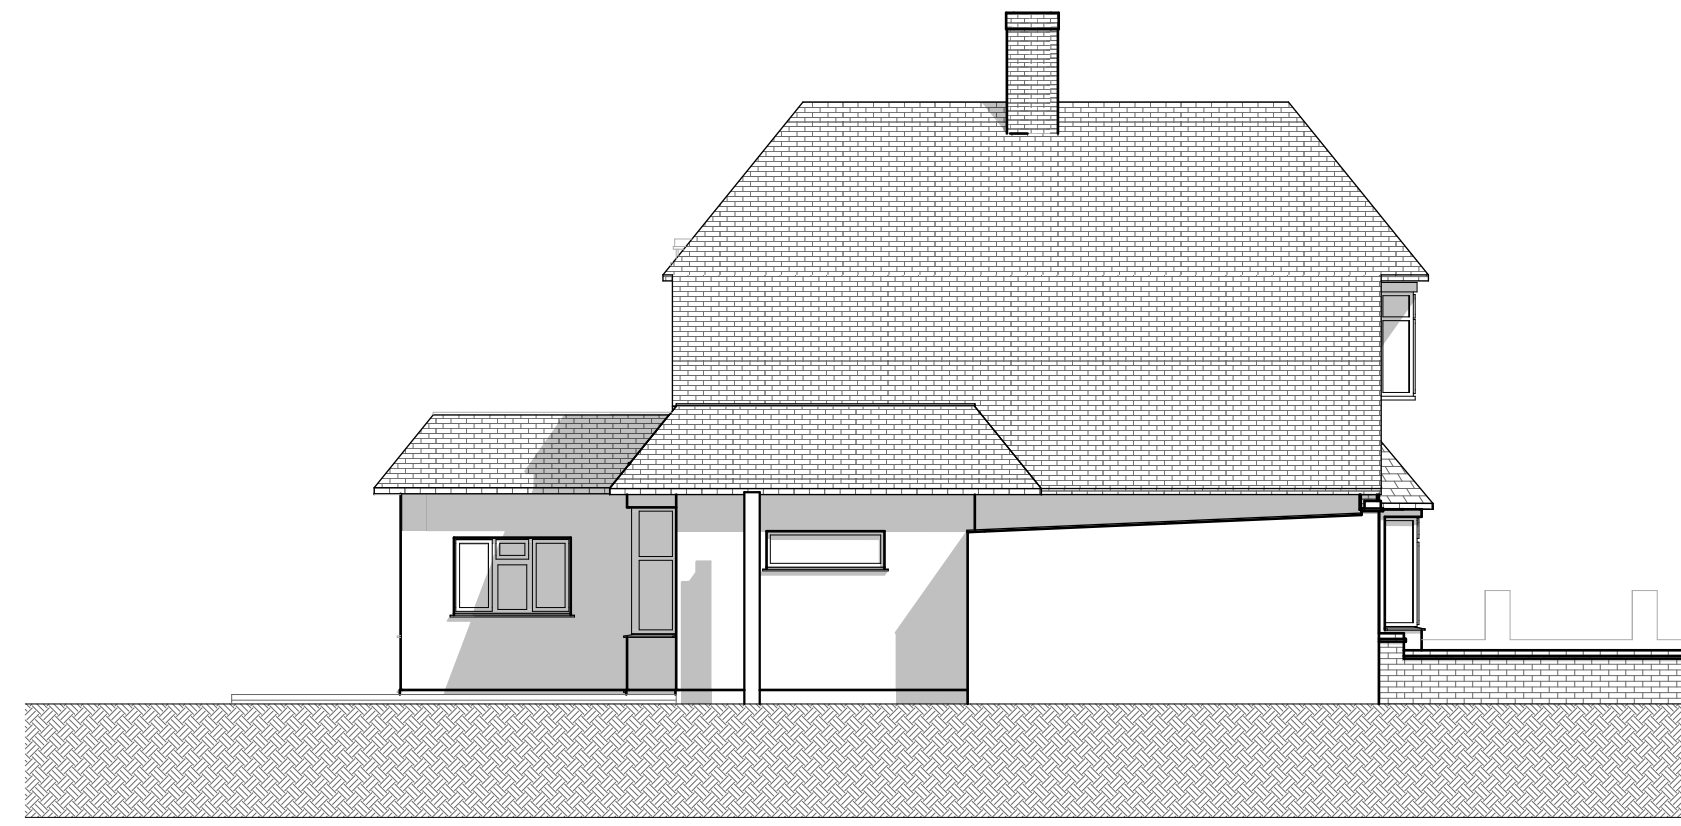


EXISTING WEST ELEVATION 1:100

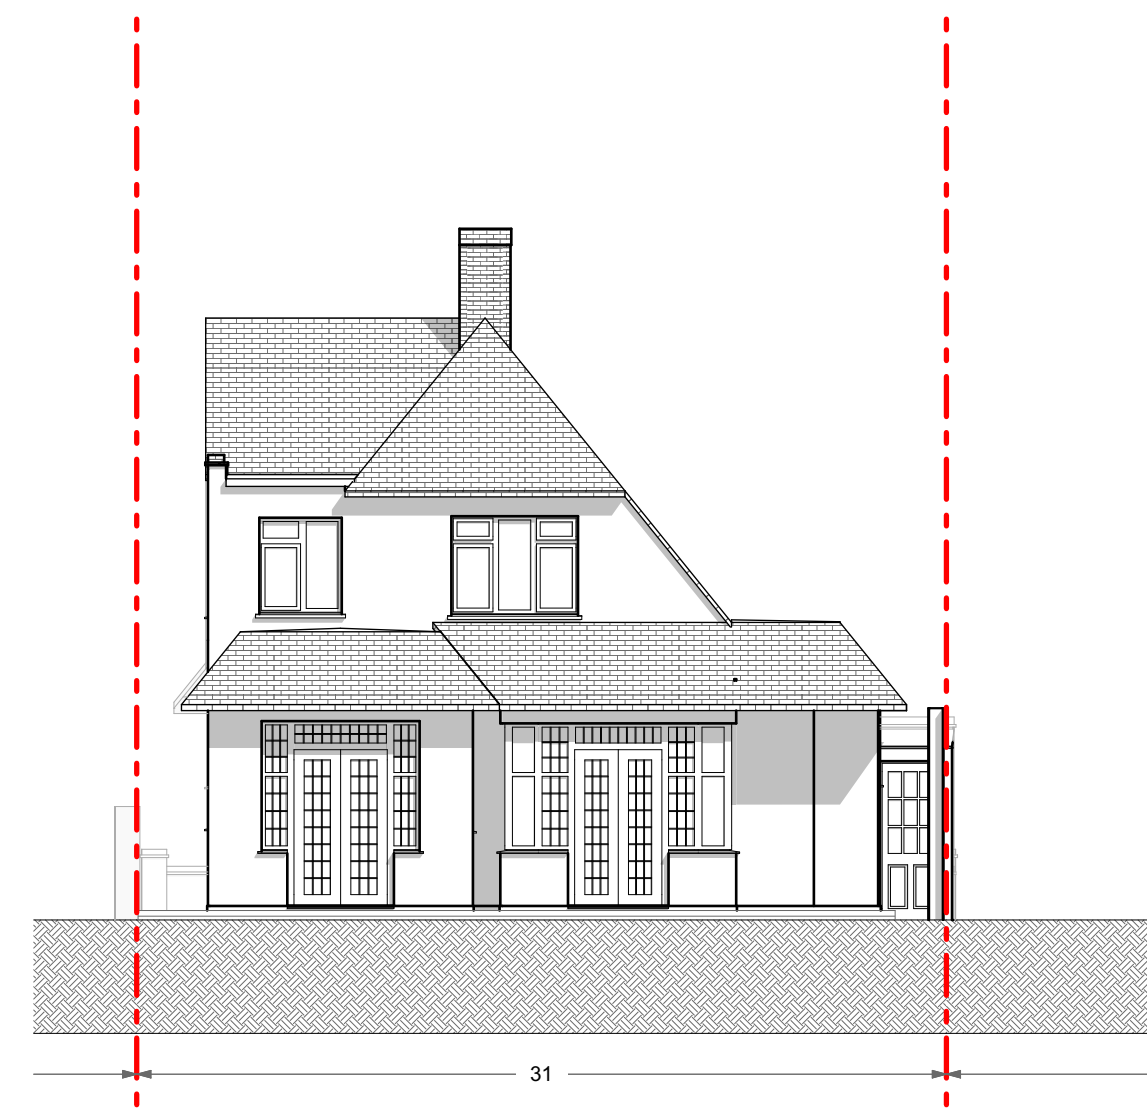


EXISTING NORTH ELEVATION 1:100

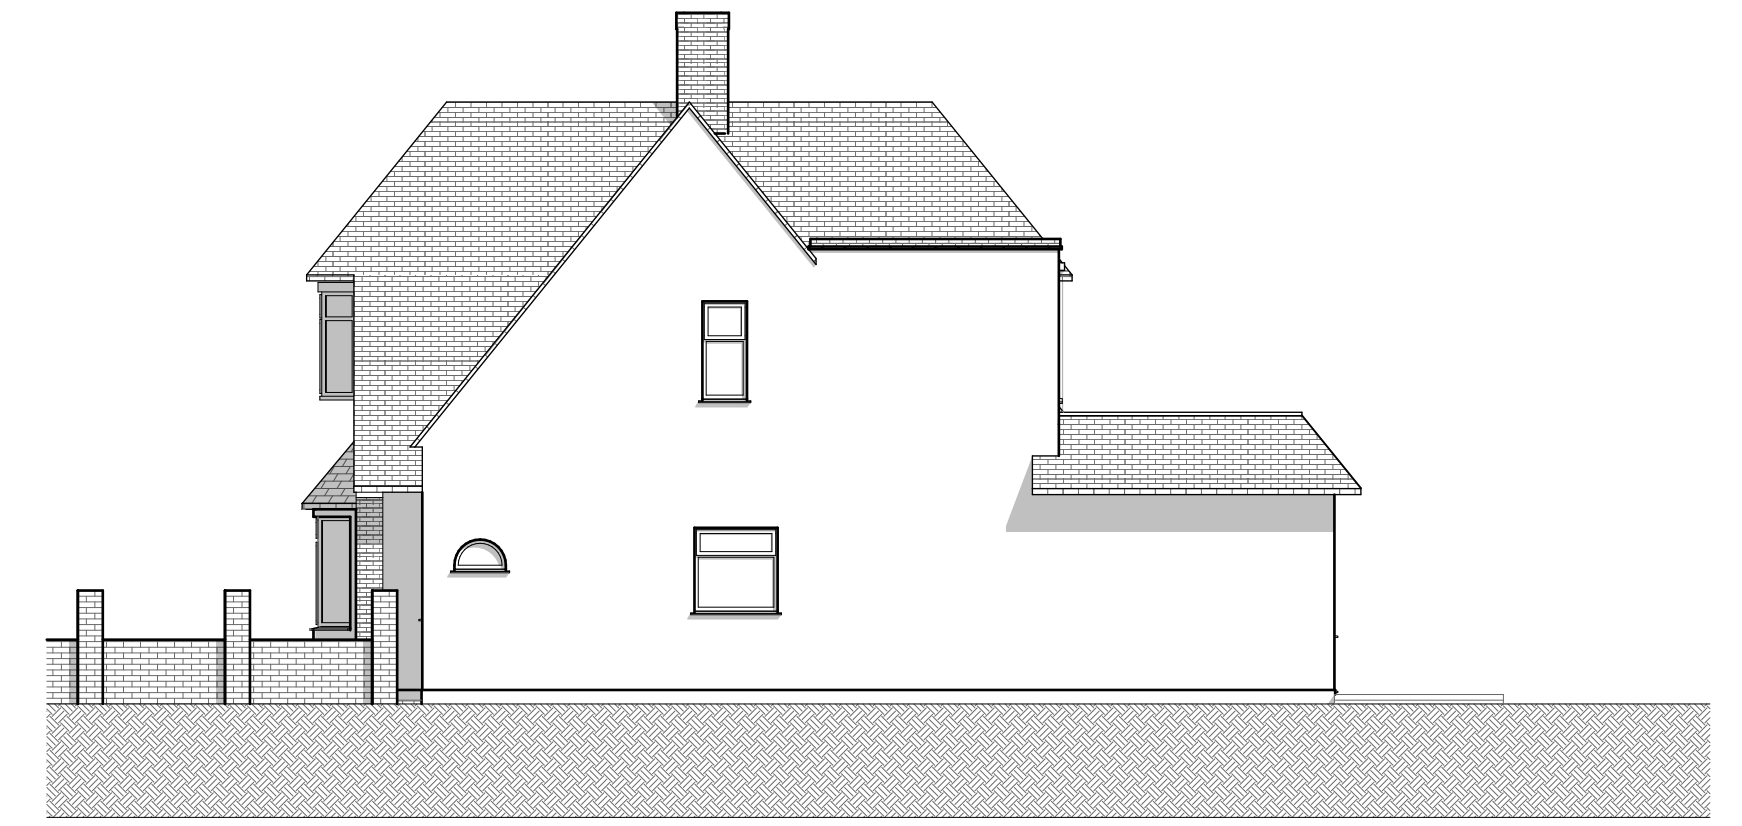


EXISTING EAST ELEVATION 1:100

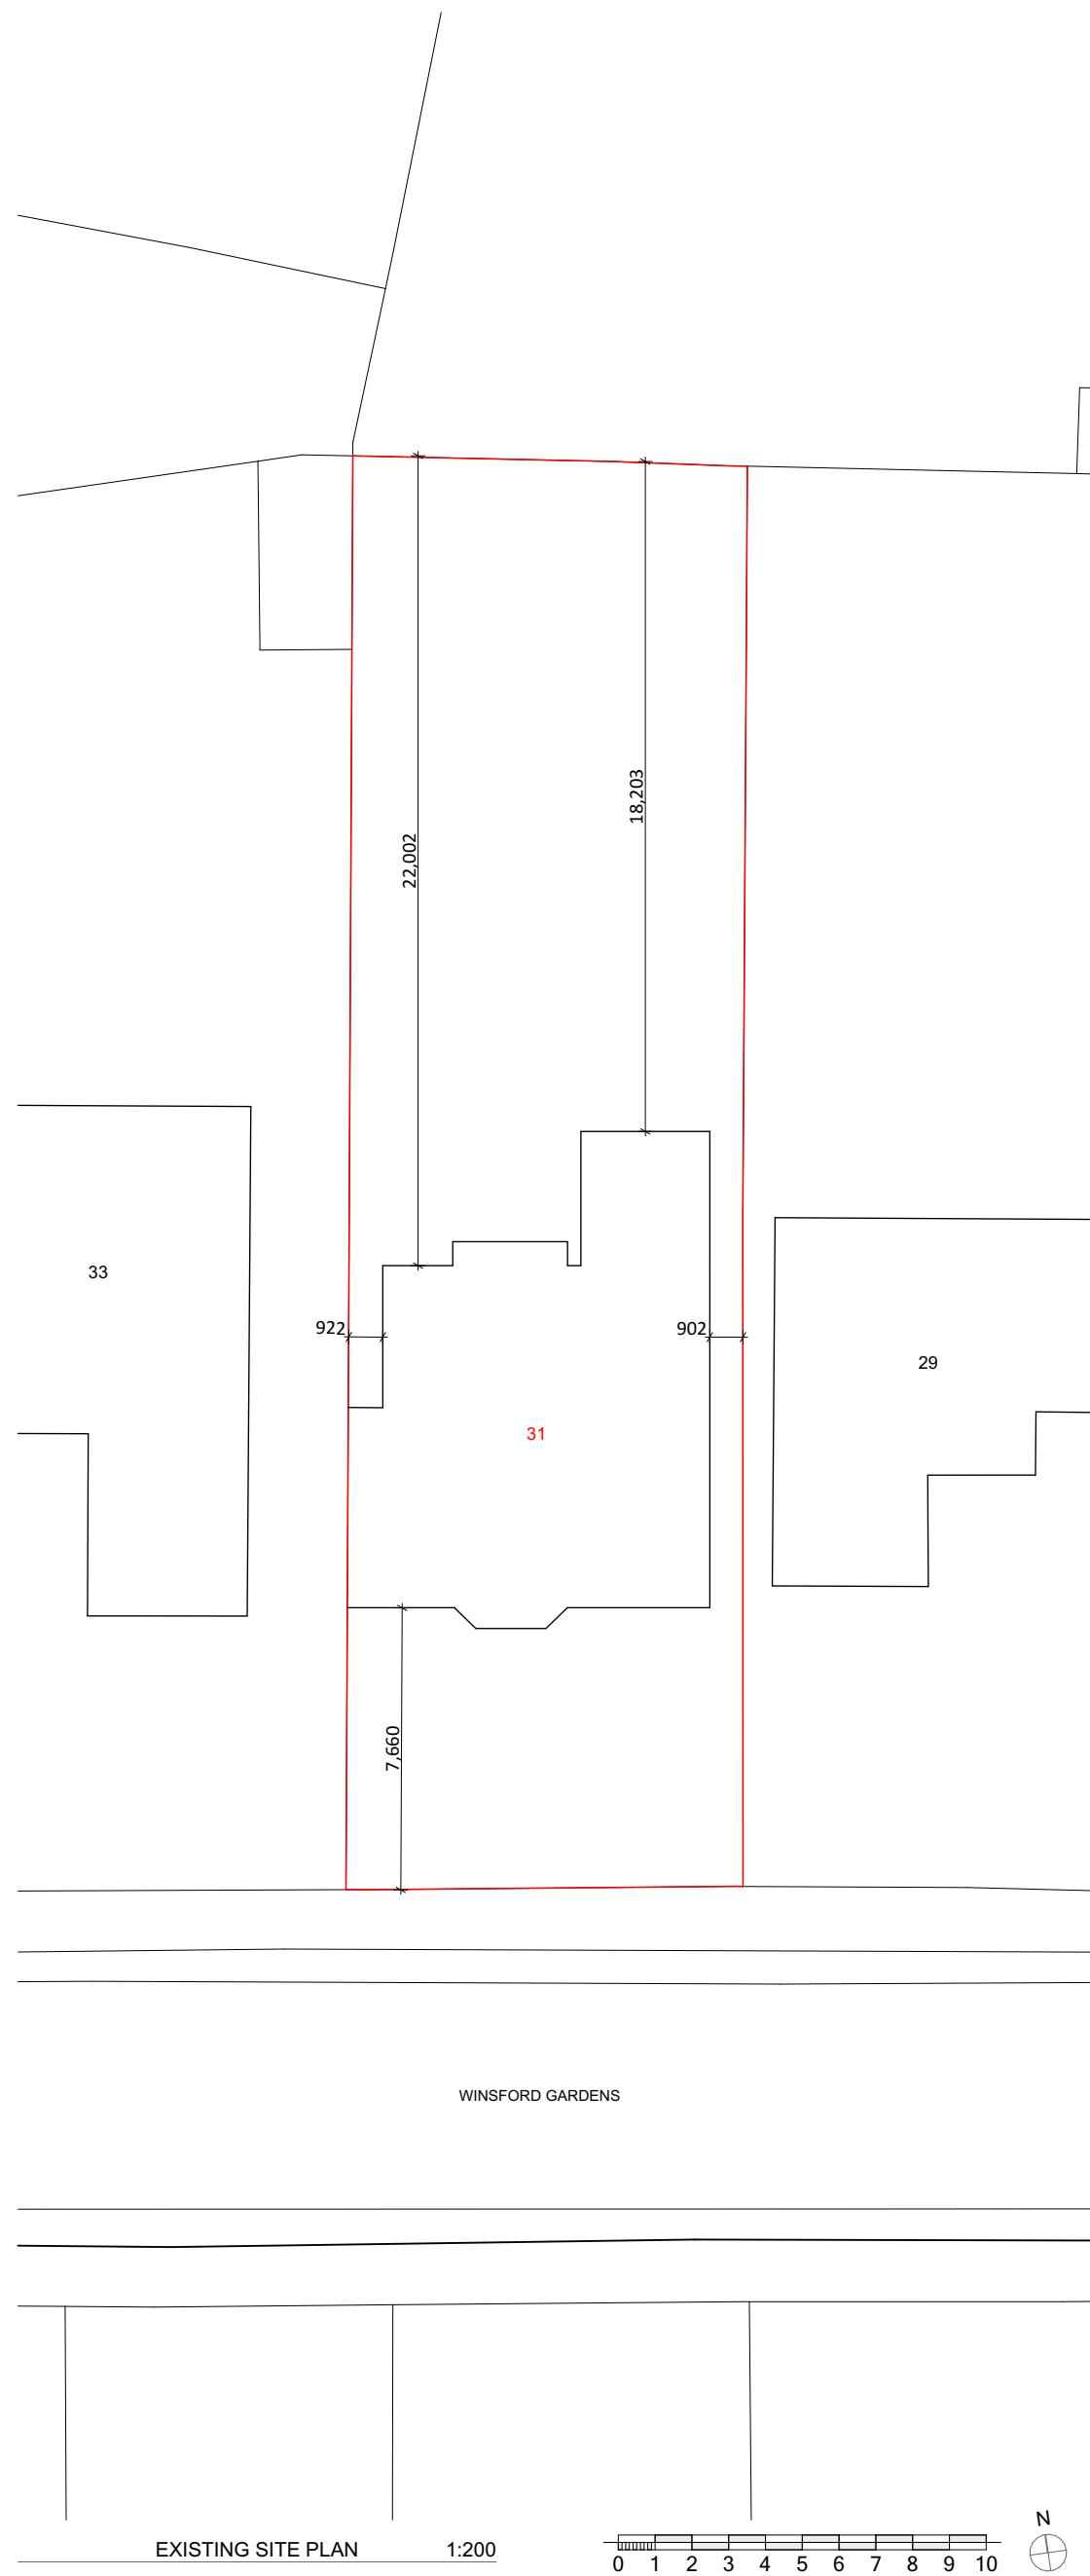


EXISTING SITE PLAN 1:200

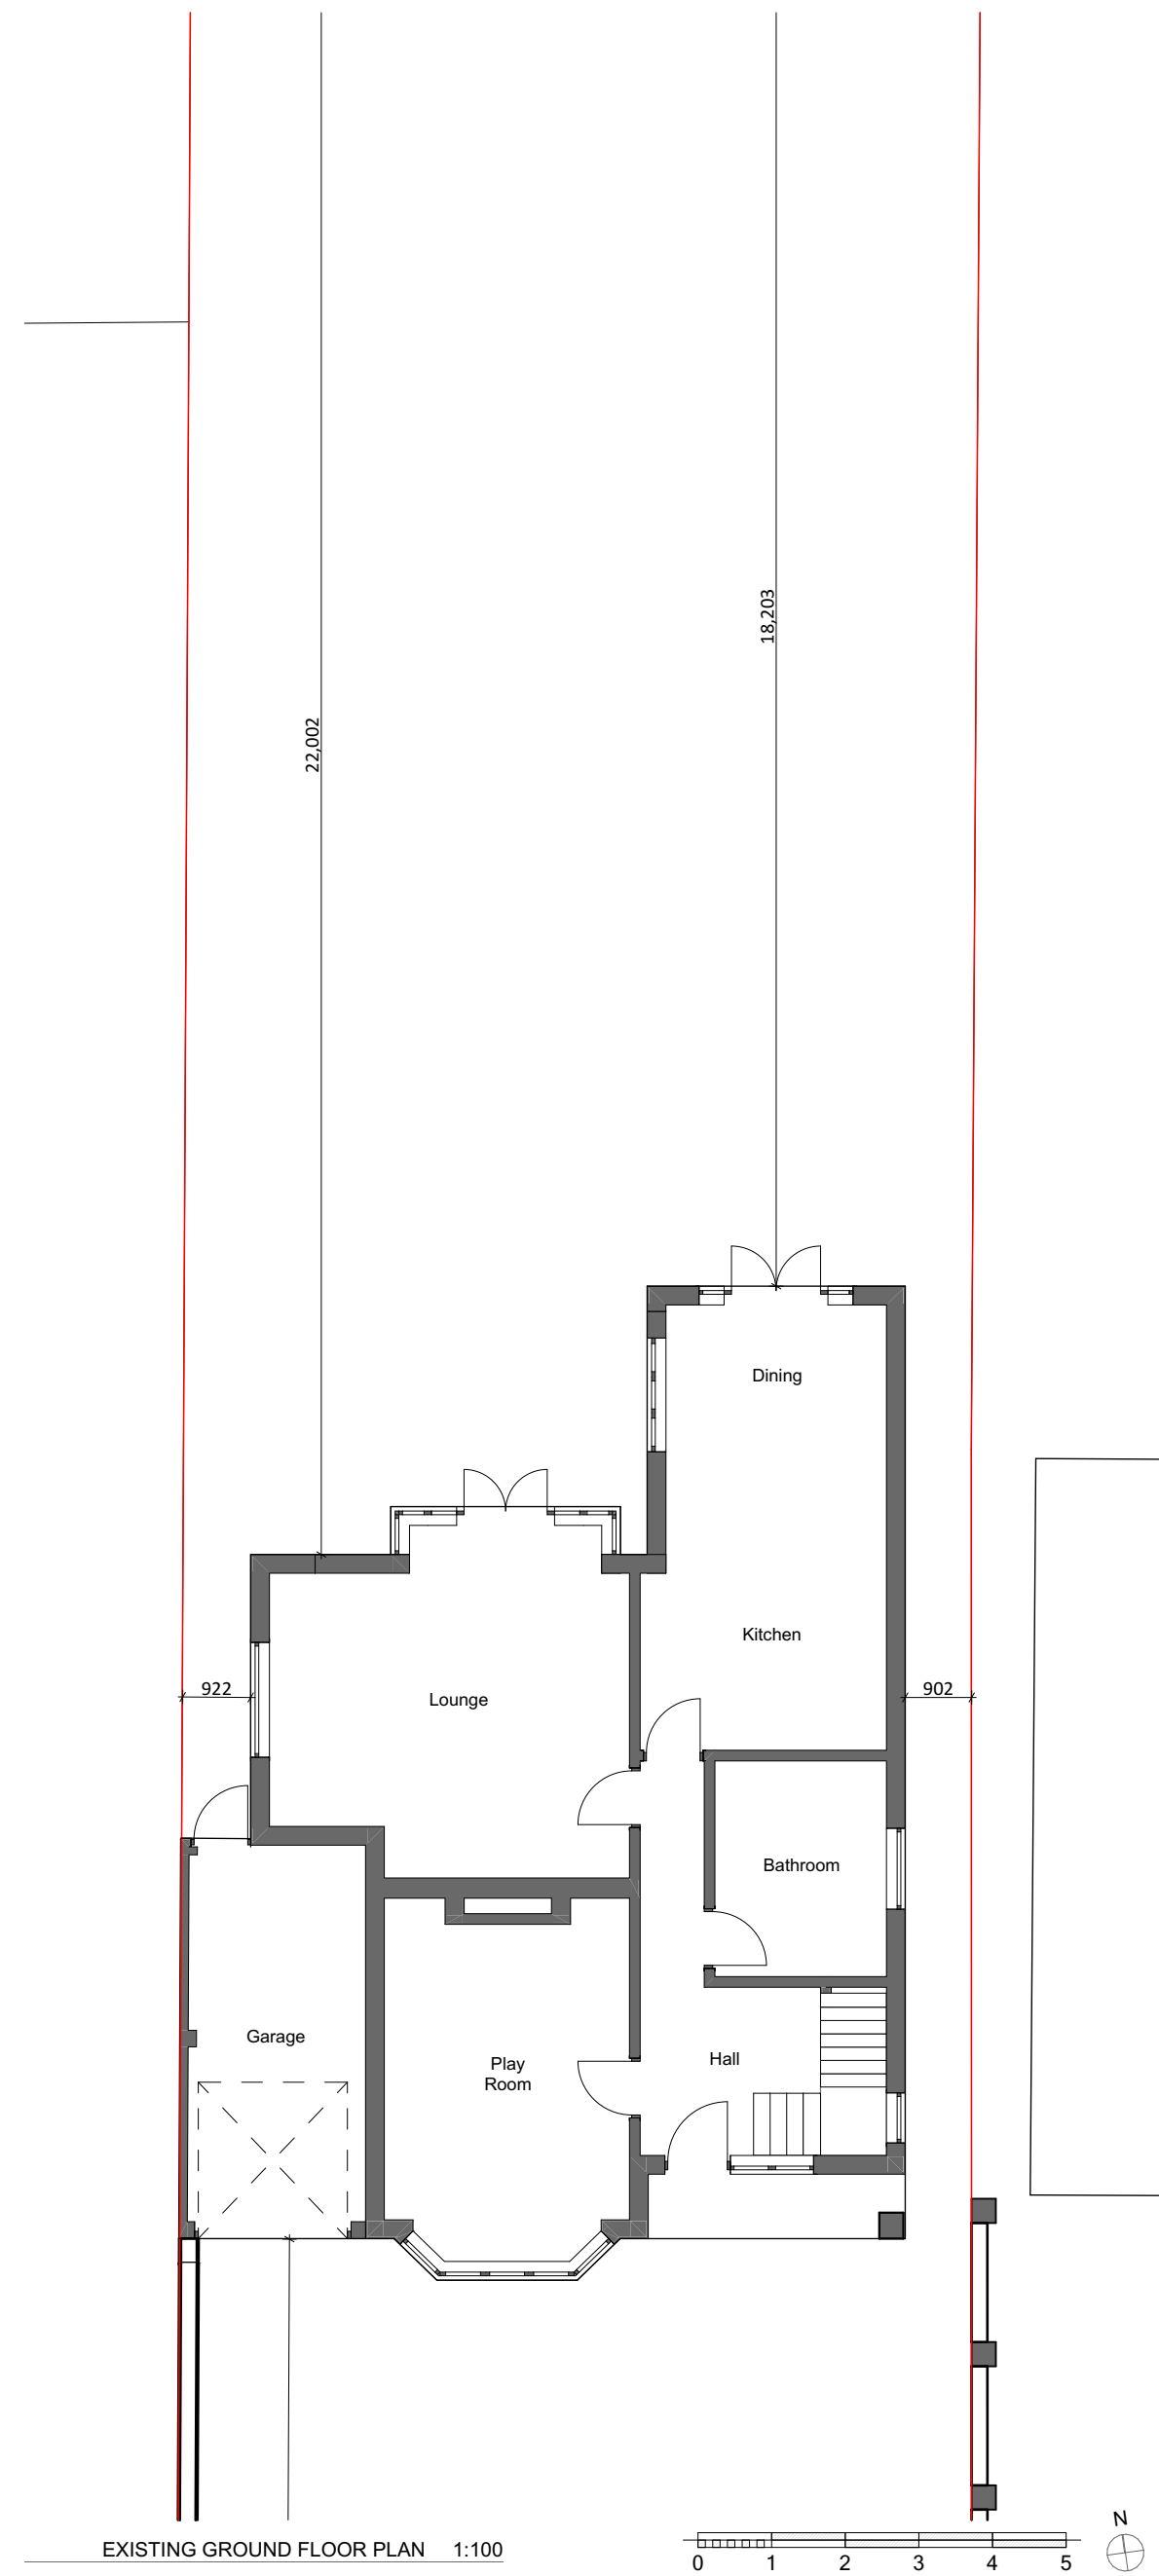


EXISTING GROUND FLOOR PLAN 1:100

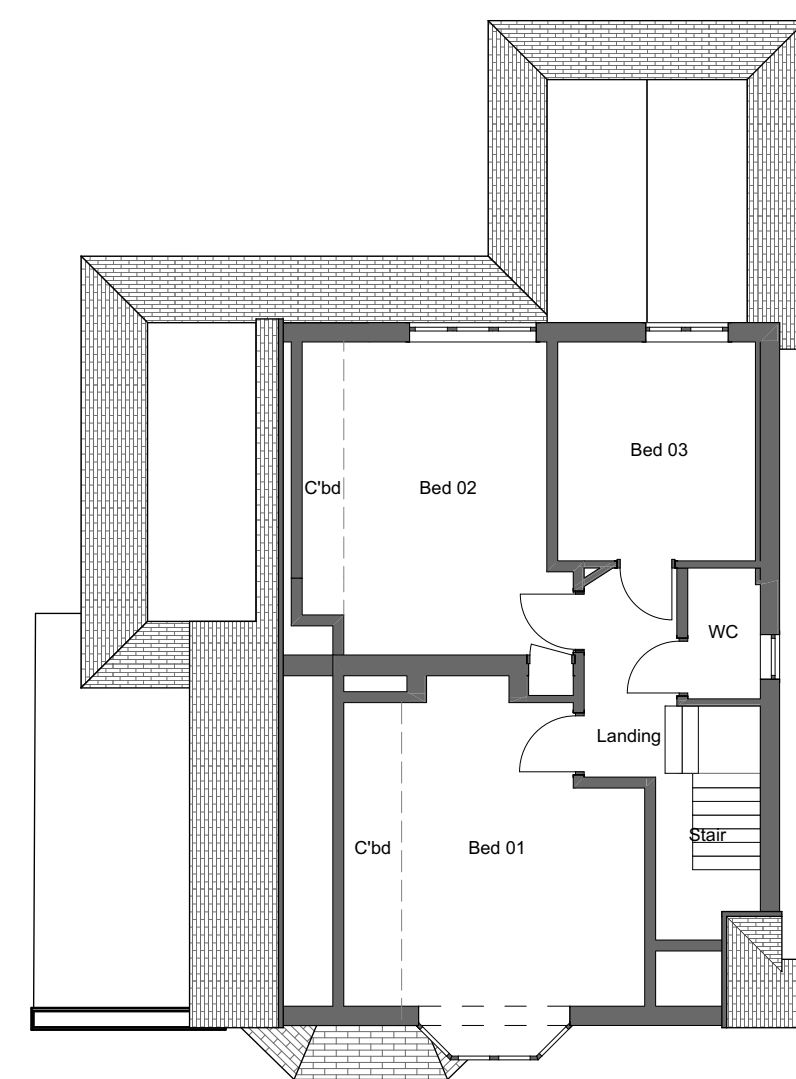

EXISTING FIRST FLOOR PLAN 1:100

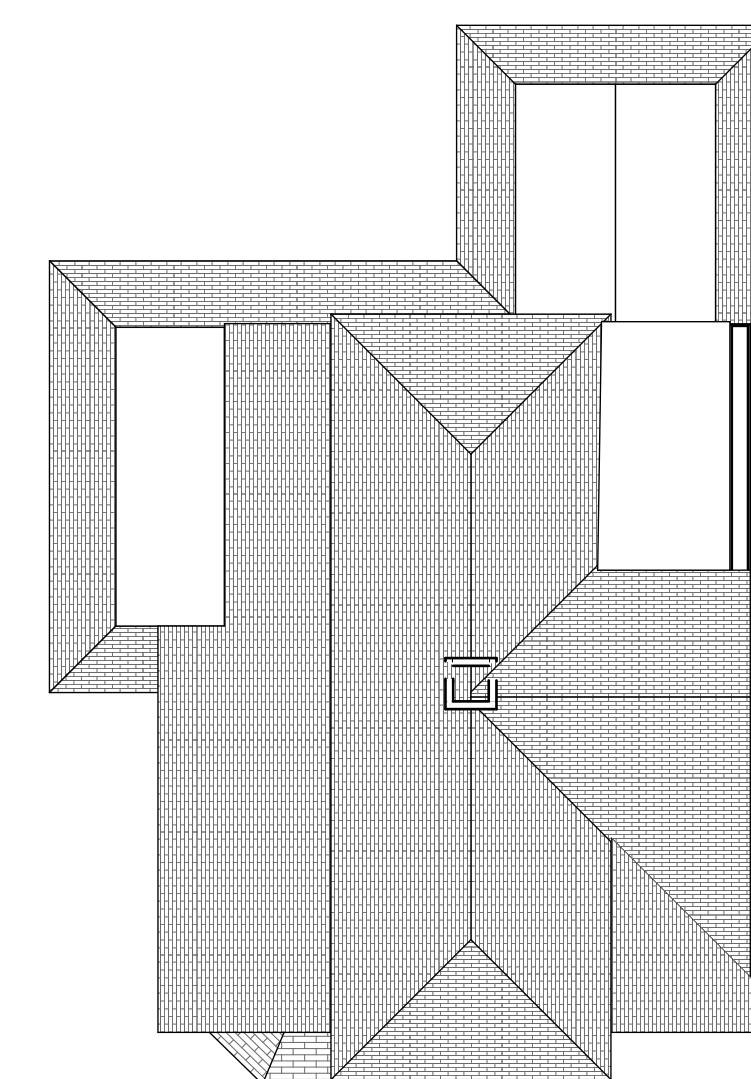

EXISTING ROOF PLAN 1:100

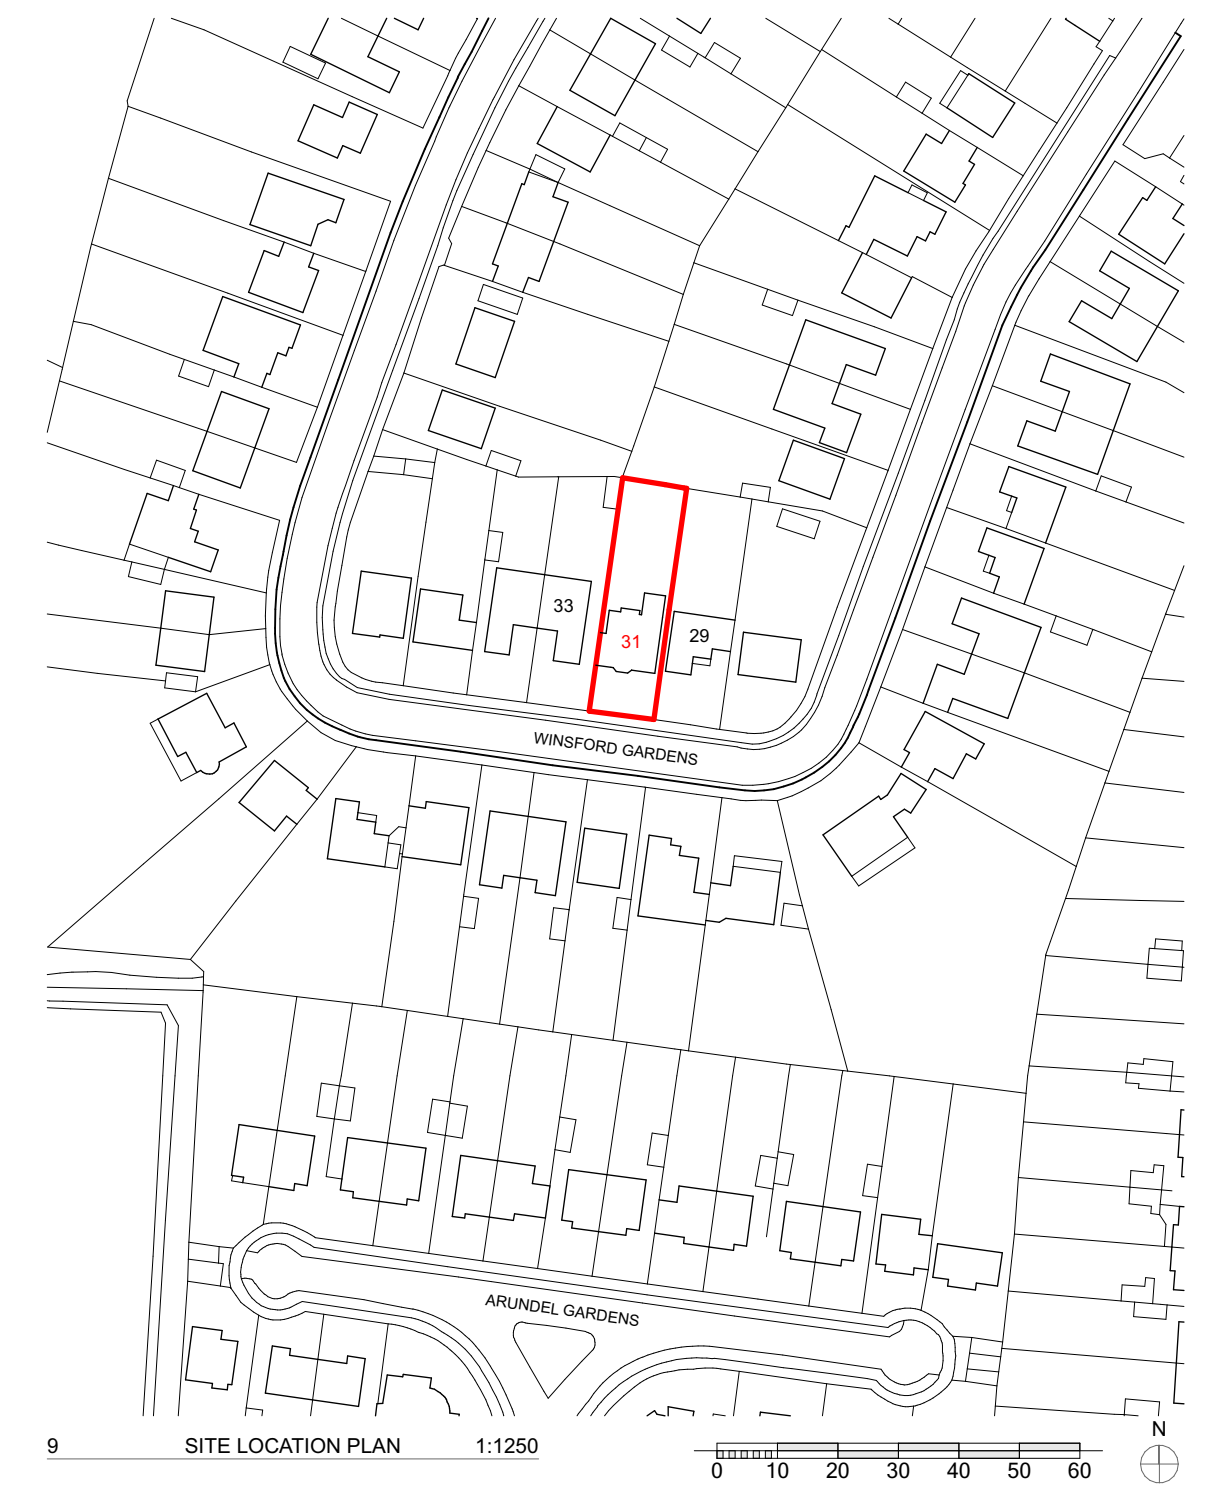

SITE LOCATION PLAN 1:1250

Rev:	Description:	Date
01	Issued for Planning	01/03/2022

The copyright of this drawing and design remains the intellectual property of the author and may not be used without written permission. Do not Scale. Verify all dimensions on site before commencing work or preparing shop drawings. Report any discrepancies, errors or omissions to the author and await further instructions. All building materials, components and workmanship to comply with the appropriate public health acts, building regulations, British Standards, codes of practice and the appropriate manufacturer's recommendations.

Project:  
31 WINSFORD GARDENS, WESTCLIFF-ON-SEA, SS0 0DR

Project Number:	Date:	Drawing Scale:
T016	MARCH 2022	1:100, 1:200, 1:1250 @A1
Drawing Number:	Drawing Status:	Revision:
2200	PLANNING	P01

Title:  
EXISTING PLANS