





PROPOSED WEST ELEVATION 1:100

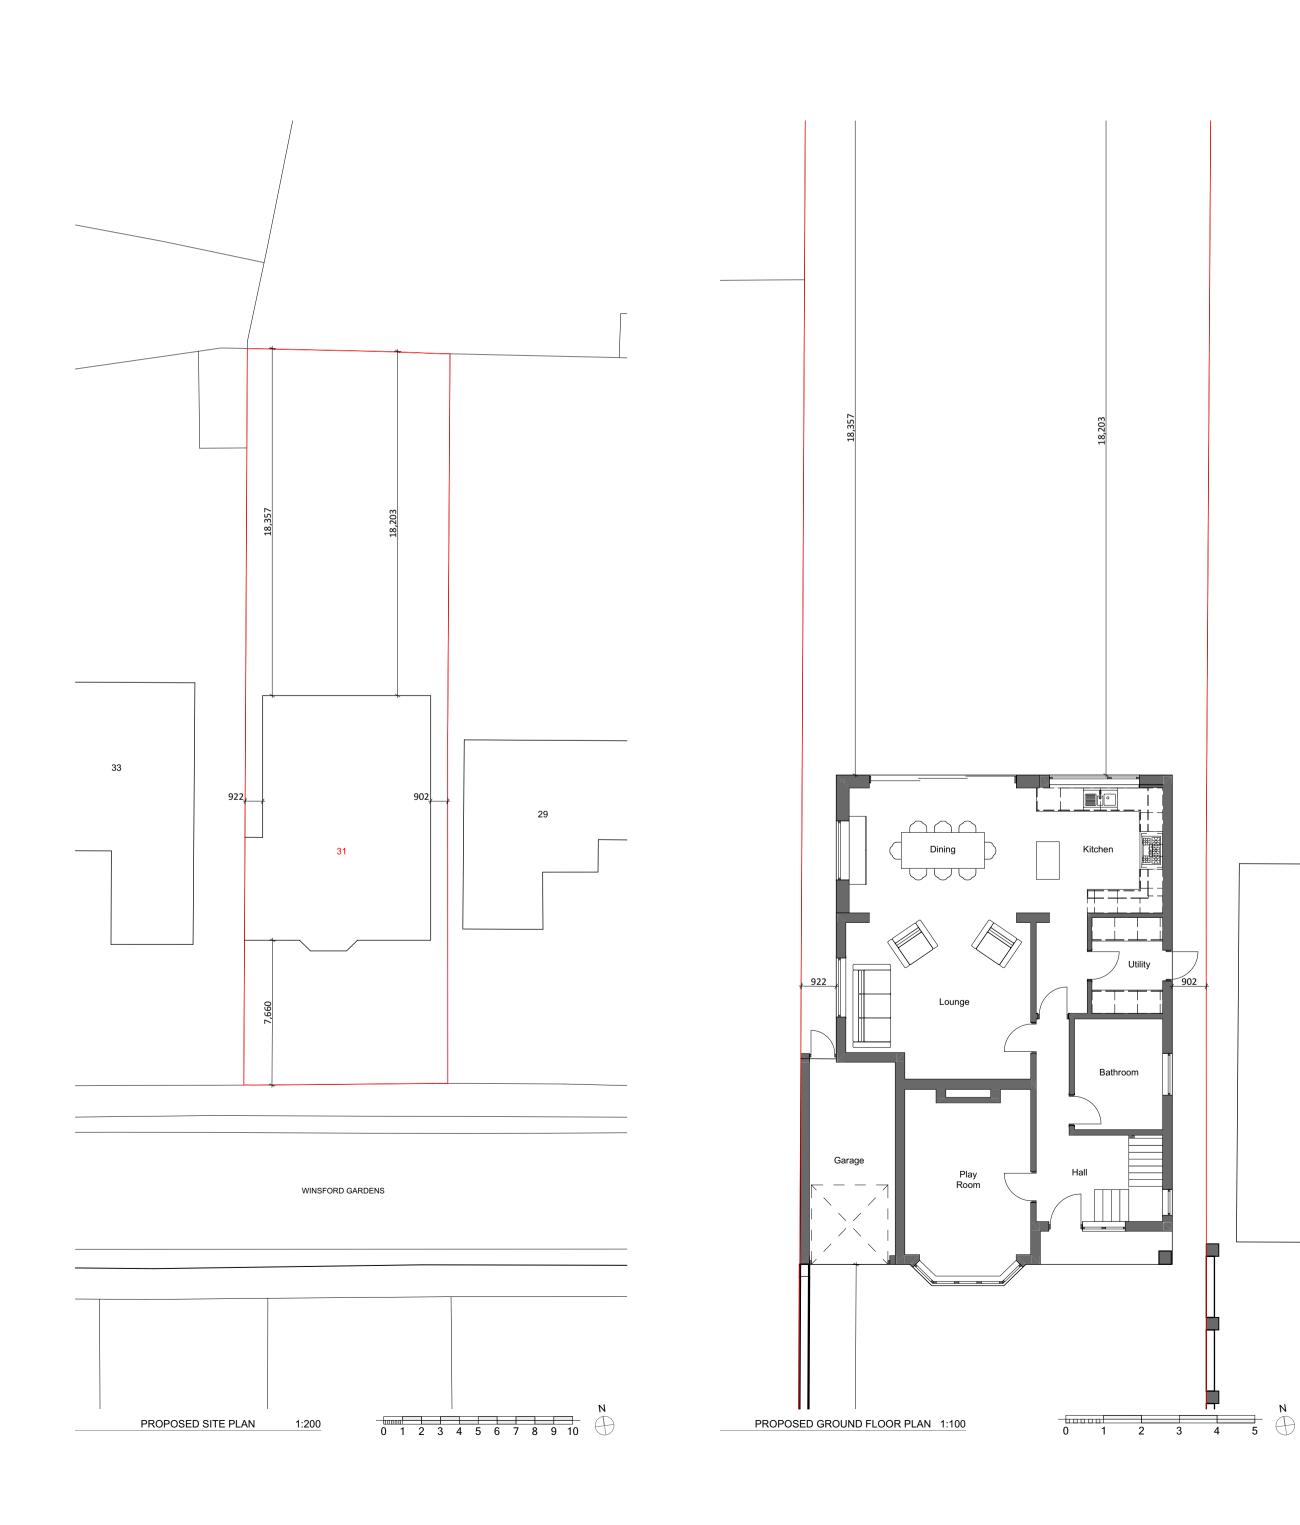



New pitched roof dormer to front. Walls to be rendered to match existing Outline of existing hipped roof form د ــ ـ ----**T**---Outline of existing garage

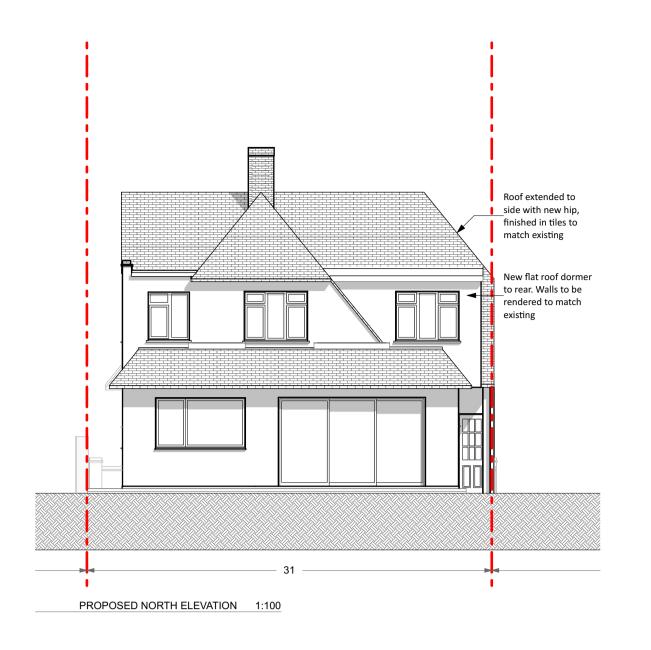

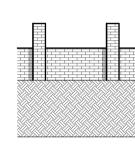


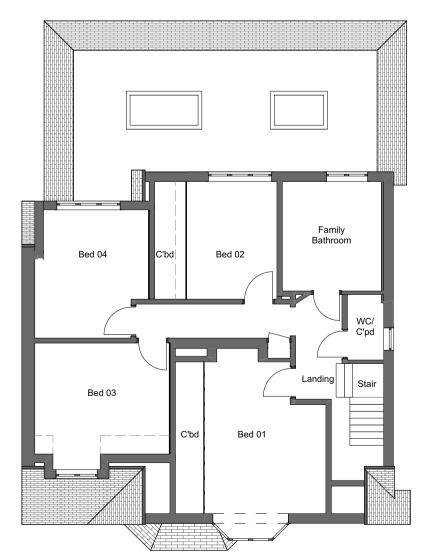

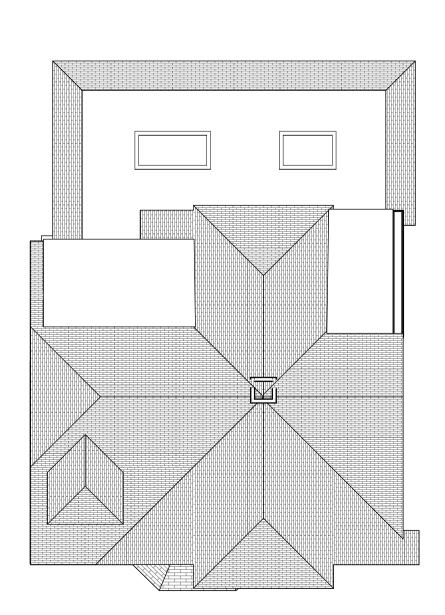

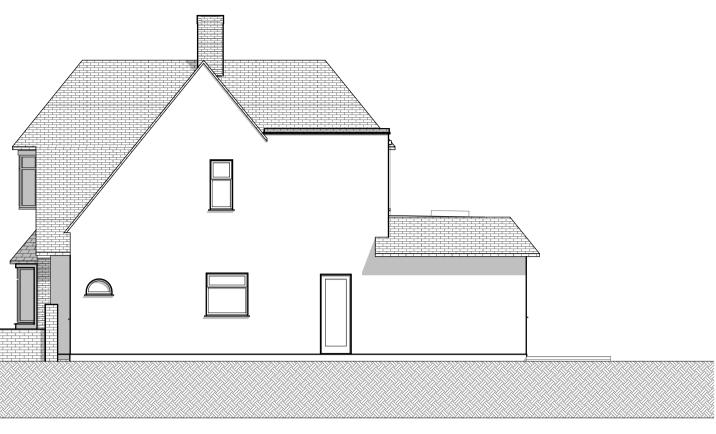

PROPOSED EAST ELEVATION 1:100

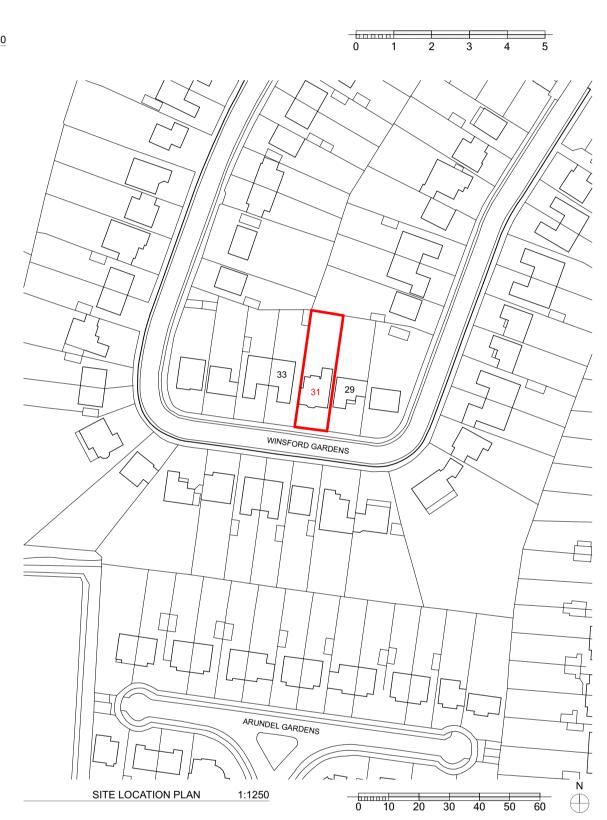

cription:	Date
ed for Planning	14/08/2022
f plan amended. Issued for planning	13/10/2022
	ed for Planning f plan amended. Issued for planning

The copyright of this drawing and design remains the intellectual property of the author and may not be used without written permission. Do not Scale. Verify all dimensions on site before commencing work or preparing shop drawings. Report any discrepancies, errors or omissions to the author and await further instructions. All building materials, components and workmanship to comply with the appropriate public health acts, building regulations, British Standards, codes of practice and the appropriate manufacturer's recommendations.

Project:

31 WINSFORD GARDENS, WESTCLIFF-ON-SEA, SS0 0DR

Project Number:	Date:	Drawing Scale:	
T016	MARCH 2022	1:100, 1:200, 1:1250 @A1	
Drawing Number:	Drawing Status:	Revision:	
2211	PLANNING	P04	

Title:

PROPOSED PLANS

194 Southbourne Grove, Westcliff-on-Sea, Essex SS0 0AA +44 (0) 7828 227703 / simoncampbell@ymail.com