
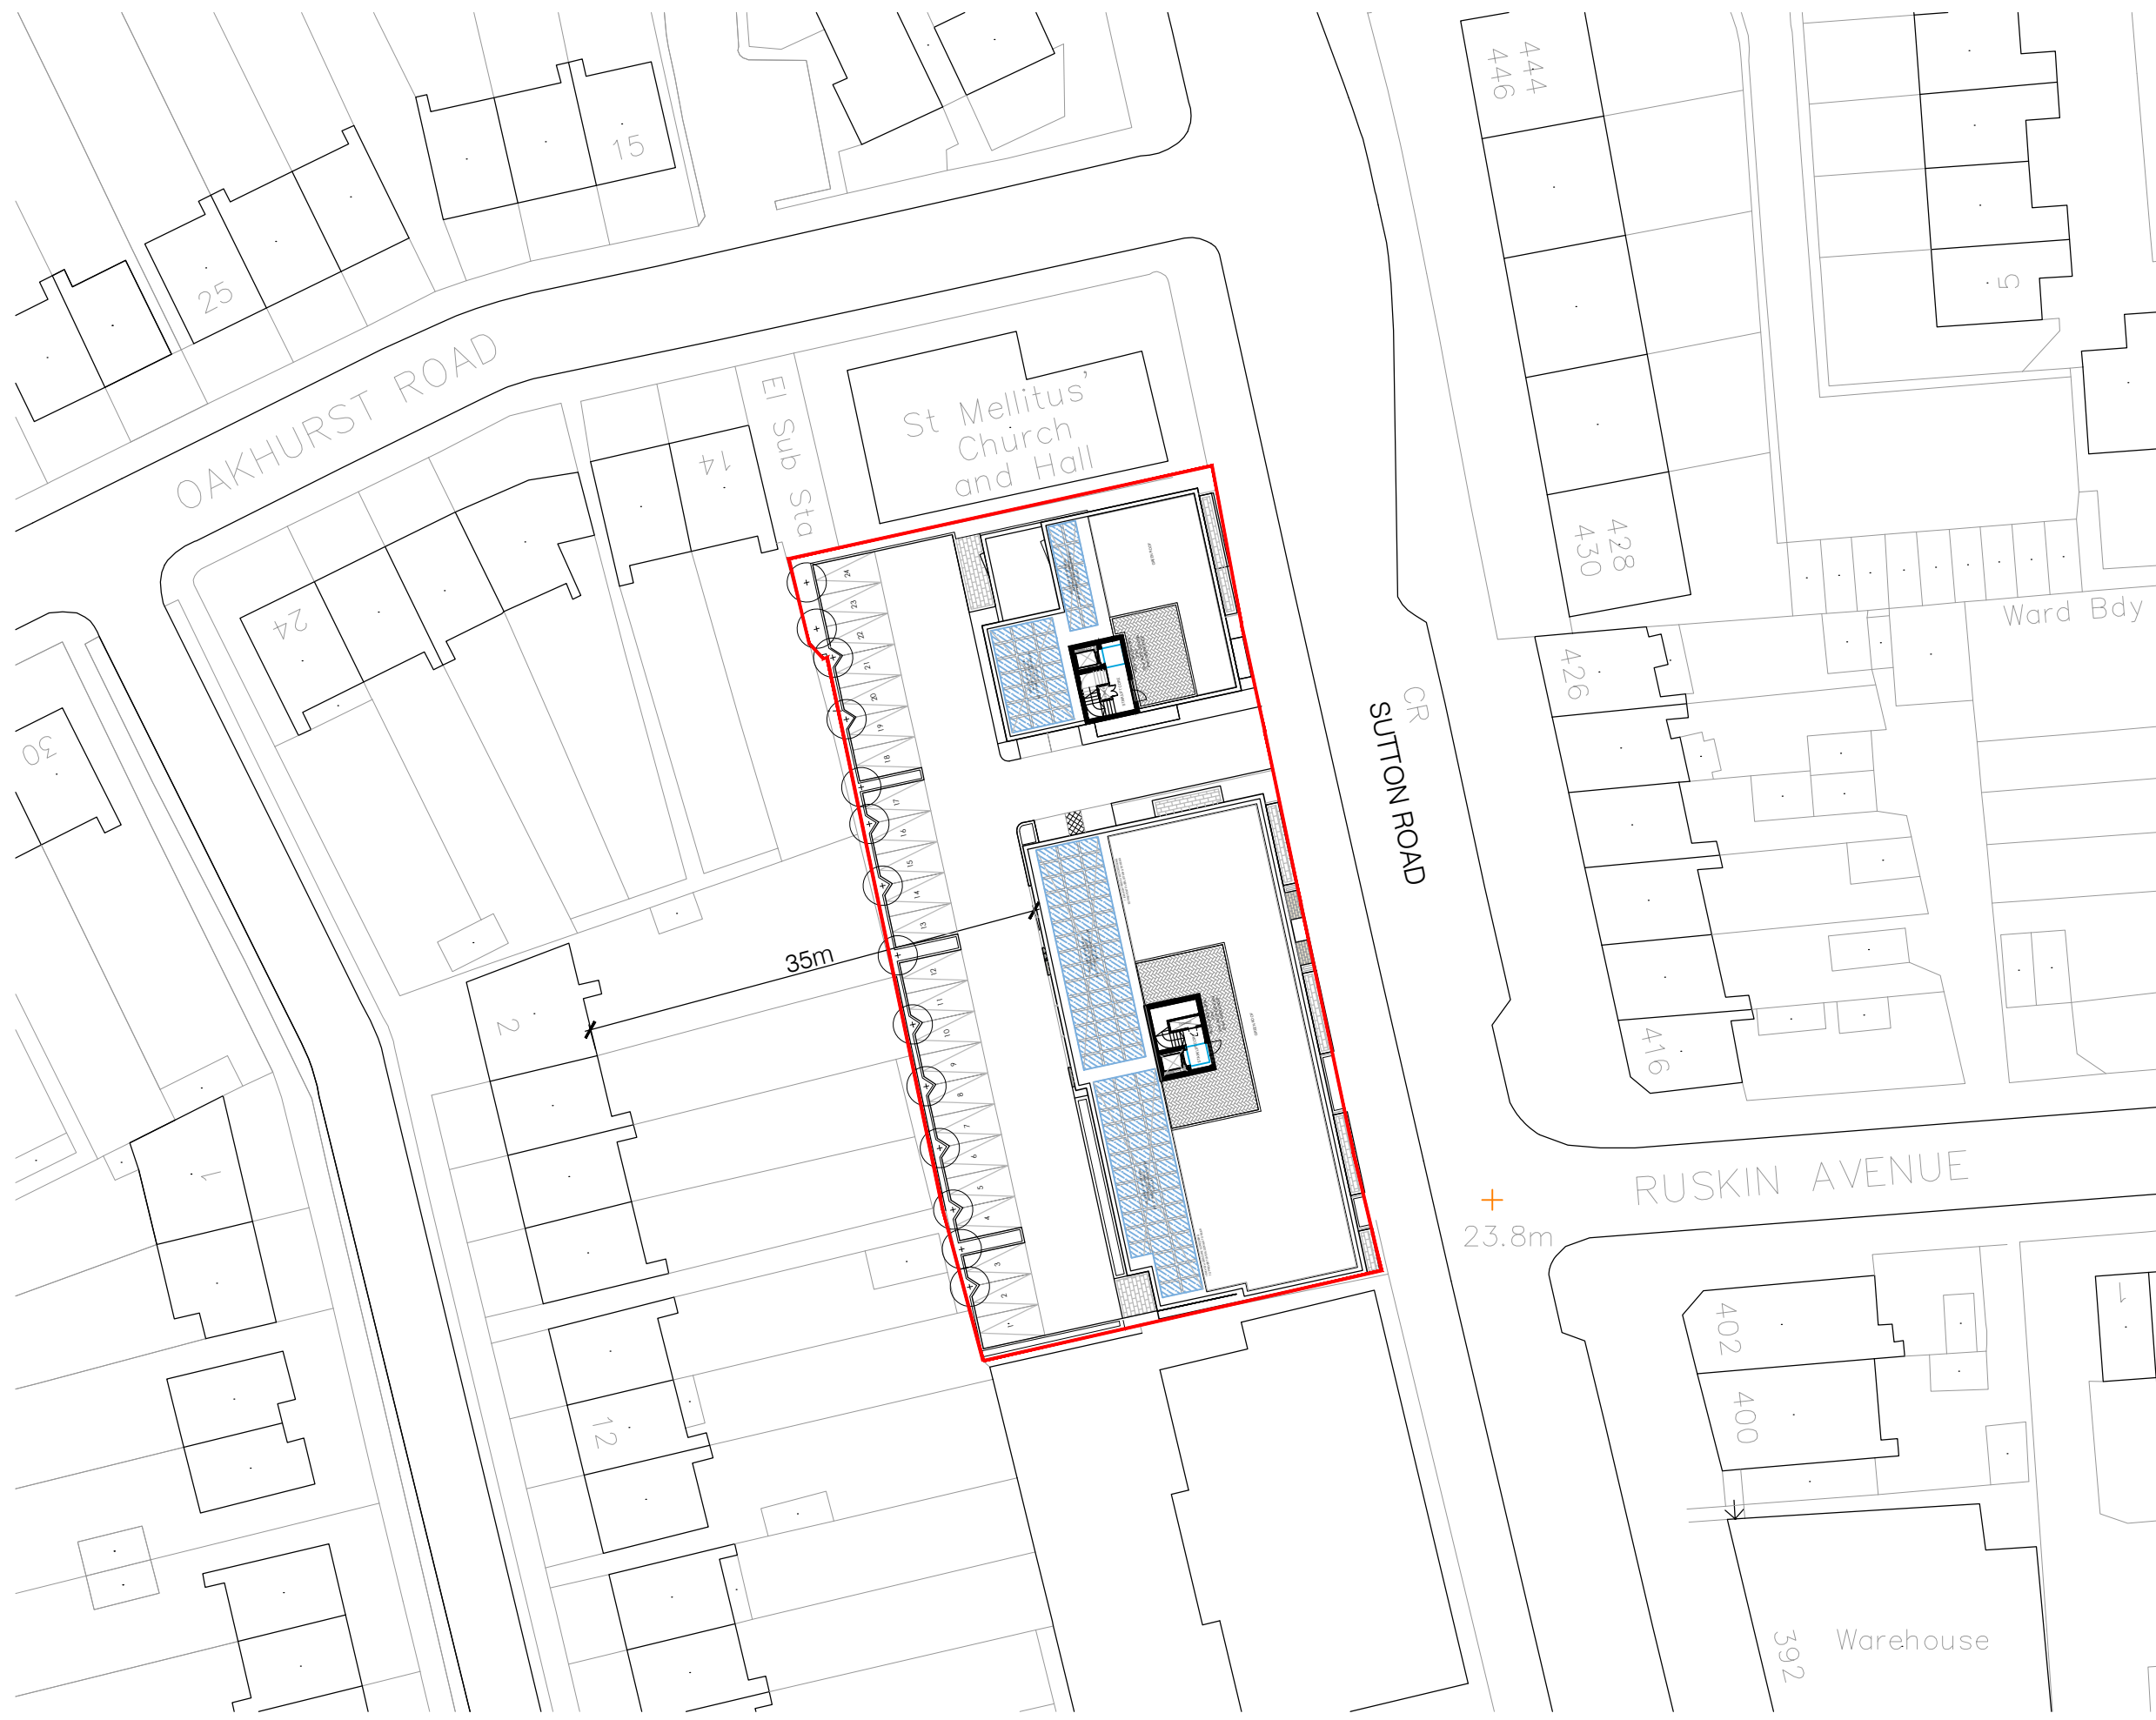


THIS DRAWING IS THE © COPYRIGHT OF FRONT ARCHITECTURE LTD AND SHOULD NOT BE COPIED WITHOUT PRIOR WRITTEN CONSENT.

CONTRACTORS ARE TO CHECK ALL LEVELS AND DIMENSIONS BEFORE WORK COMMENCES ON SITE AND ANY DISCREPANCIES ARE TO BE REFERRED TO FRONT ARCHITECTURE.

DO NOT SCALE. WORK TO FIGURED DIMENSIONS ONLY.

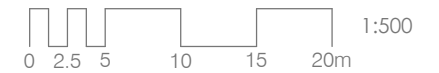

PROPOSED SITE PLAN  
SCALE 1:500@A3

PROJECT:  
**RESIDENTIAL DEVELOPMENT**  
425 - 427 SUTTON ROAD,  
SOUTHEND-ON-SEA, ESSEX. SS2 5PQ

CLIENT:  
DOVE JEFFERY HOMES  
DRAWING TITLE:  
PROPOSED SITE PLAN

REV.	DATE	AMENDMENT	DRAWN
P6	03.03.22	ROOF PLAN UPDATED.	GR.
P5	25.02.22	ADDRESS UPDATED.	GR.
P4	23.12.21	AMENDMENTS TO CLIENT COMMENTS.	GR.
P3	21.12.21	SITE BOUNDARY UPDATED.	GR.
P2	08.12.21	MINOR AMENDMENTS	GR.

PROJECT NO.	REVISION	DRAWING NO.
17.547	P8	202
DATE: 15.08.2019		

**FRONT.** | 171 HIGH STREET, RAYLEIGH, ESSEX, SS6 7QA.  
TEL: +44 (0)1702 831 415 | EMAIL: HELLO@FRONT-ARCHITECTURE.CO.UK

**Estuary**  
HOUSING ASSOCIATION LTD

**dovejefferyhomes**