


THIS DRAWING IS THE © COPYRIGHT OF FRONT ARCHITECTURE LTD AND SHOULD NOT BE COPIED WITHOUT PRIOR WRITTEN CONSENT.

CONTRACTORS ARE TO CHECK ALL LEVELS AND DIMENSIONS BEFORE WORK COMMENCES ON SITE AND ANY DISCREPANCIES ARE TO BE REFERRED TO FRONT ARCHITECTURE.

DO NOT SCALE. WORK TO FIGURED DIMENSIONS ONLY.

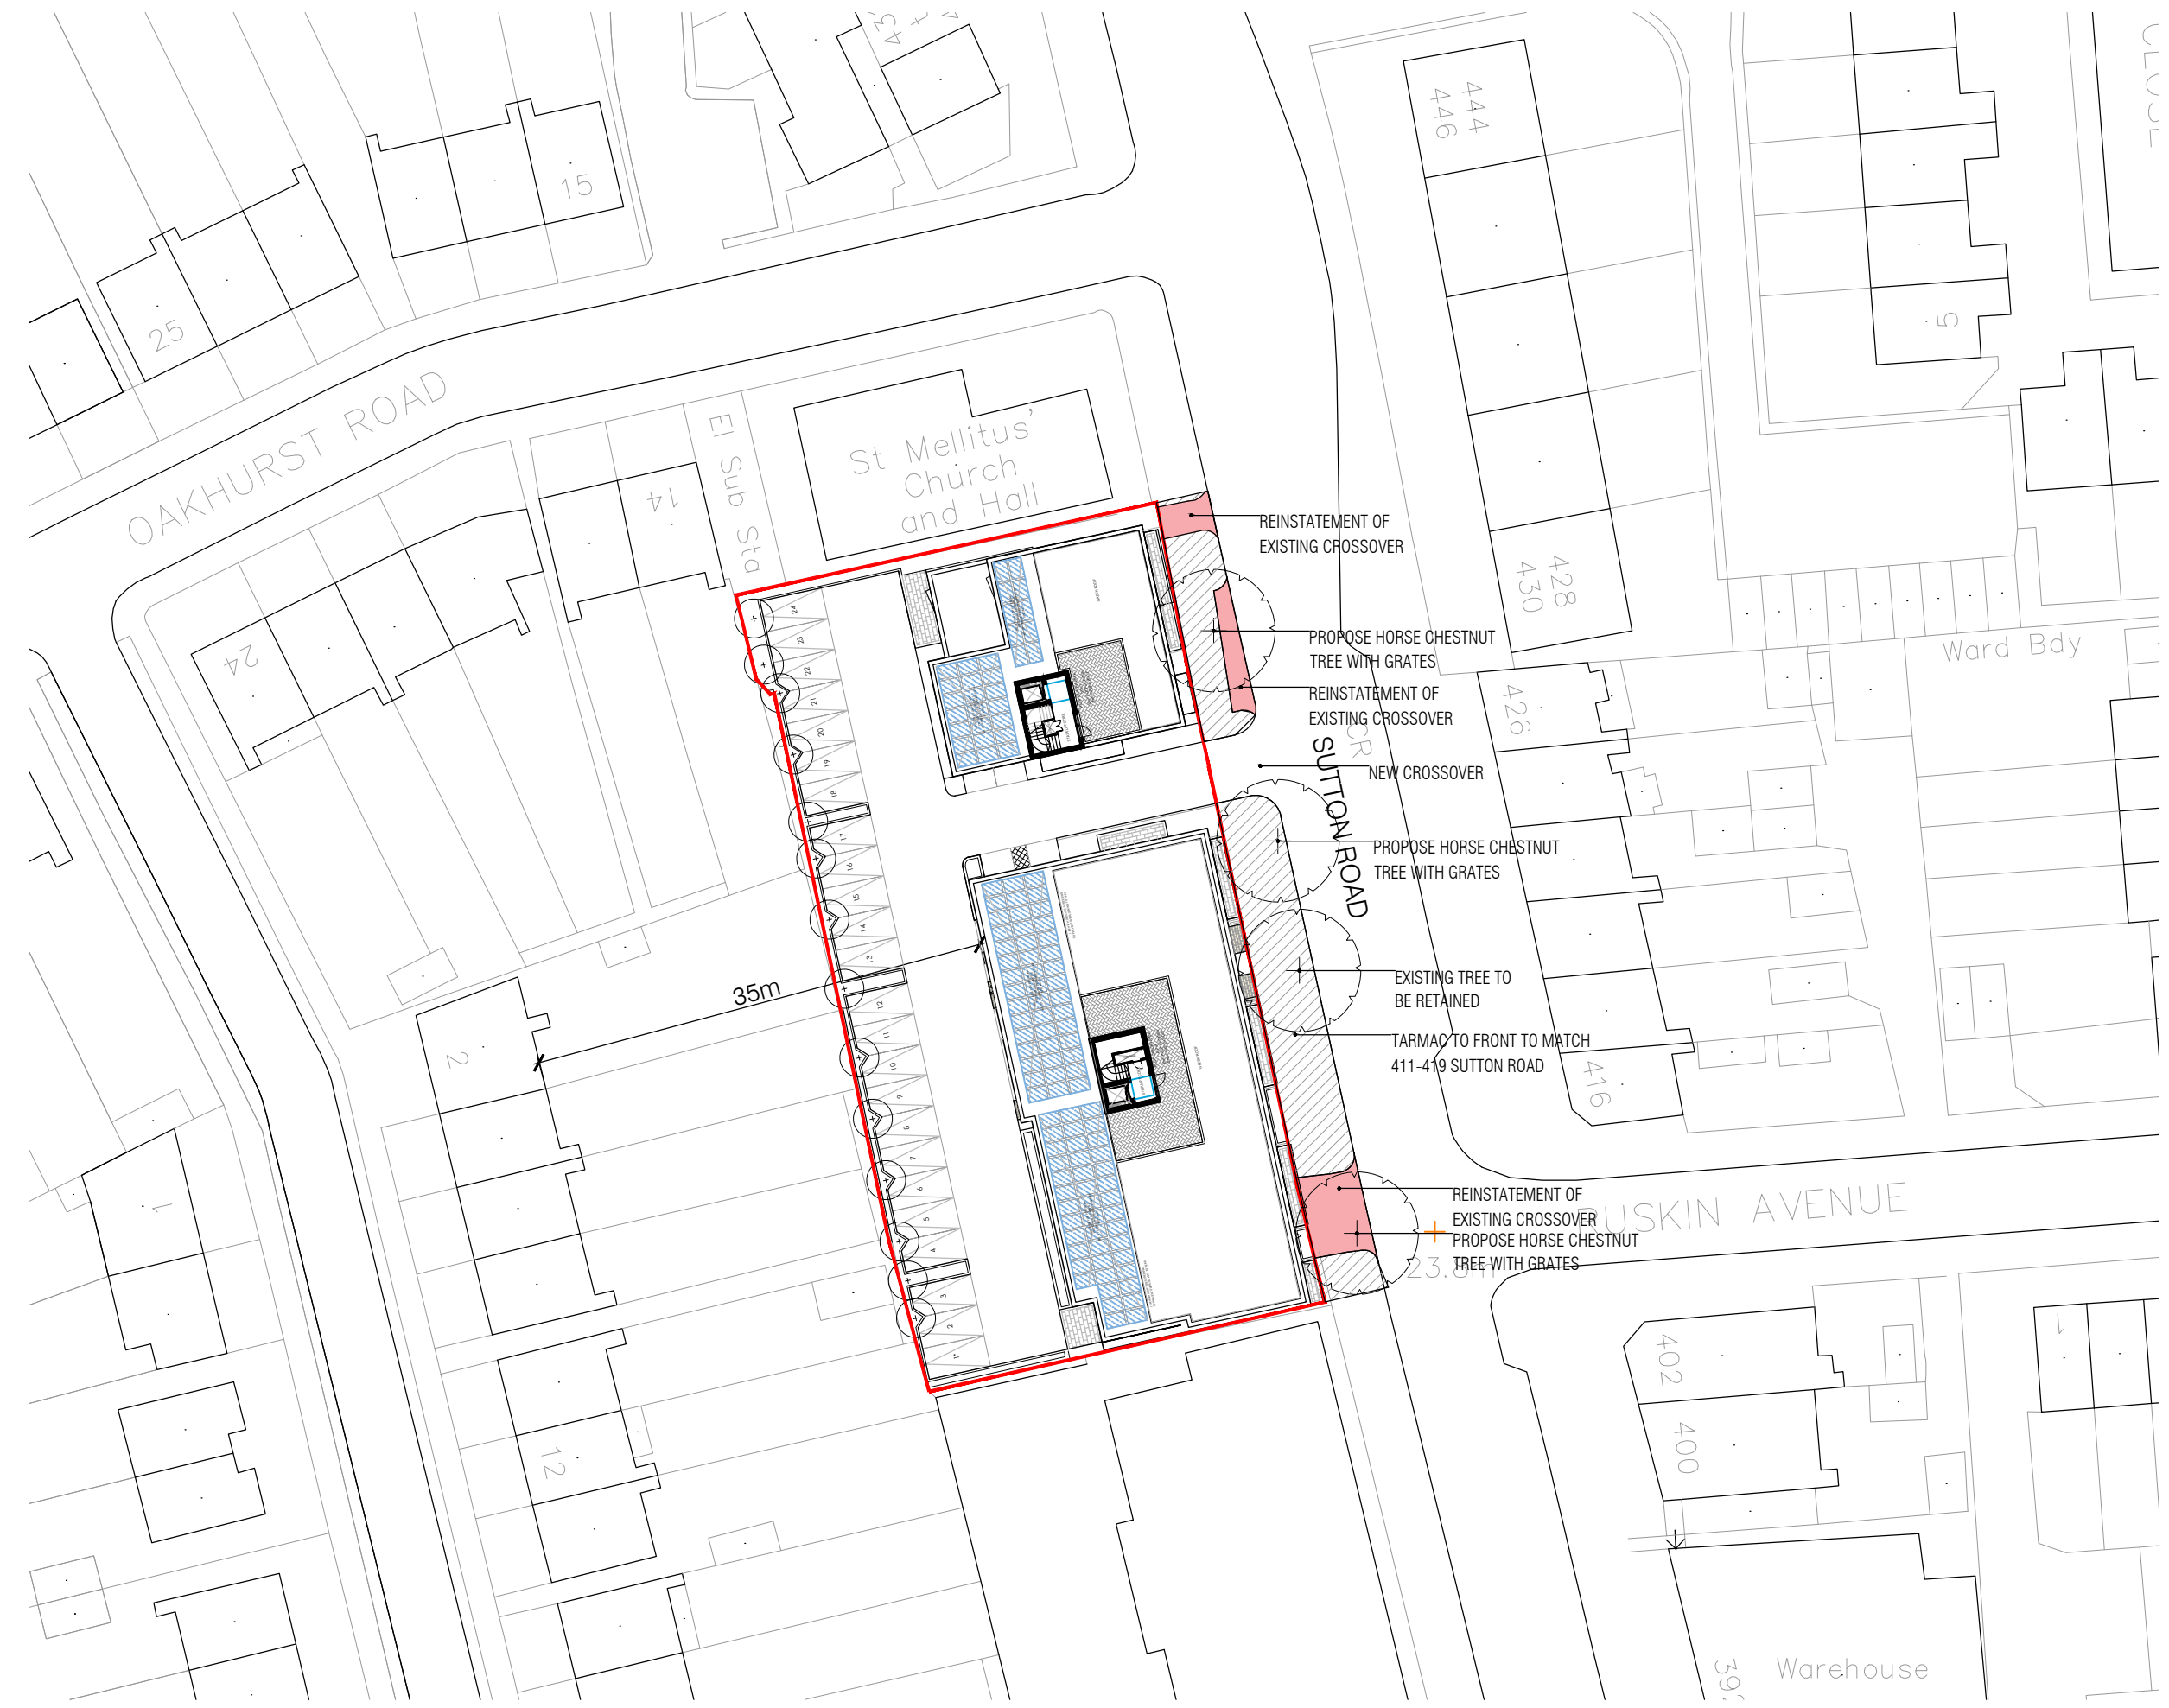

PROPOSED SITE PLAN
SCALE 1:500@A3

PROJECT:
RESIDENTIAL DEVELOPMENT
425 - 427 SUTTON ROAD,
SOUTHEND-ON-SEA, ESSEX. SS2 5PQ

CLIENT:
DOVE JEFFERY HOMES
DRAWING TITLE:
PROPOSED PUBLIC REALM IMPROVEMENTS

| REV. | DATE. | AMENDMENT. | DRAWN. |
|-------------|-----------|-------------|--------|
| PROJECT NO. | REVISION. | DRAWING NO. | |
| 17.547 | P2 | | |
| DATE. | | | |
| 15.08.2019 | | | |

250

FRONT. | 171 HIGH STREET, RAYLEIGH, ESSEX, SS6 7QA.
| TEL. +44 (0) 1702 831 415 | EMAIL. HELLO@FRONT-ARCHITECTURE.CO.UK

Estuary
HOUSING ASSOCIATION LTD

dovejefferyhomes