


INDICATIVE SECTION (scale 1:100)

PROPOSED FRONT ELEVATION (scale 1:100)

PROPOSED SIDE ELEVATION (scale 1:100)



PROPOSED REAR ELEVATION (scale 1:100)

PROPOSED INDICATIVE SECTION (scale 1:100)

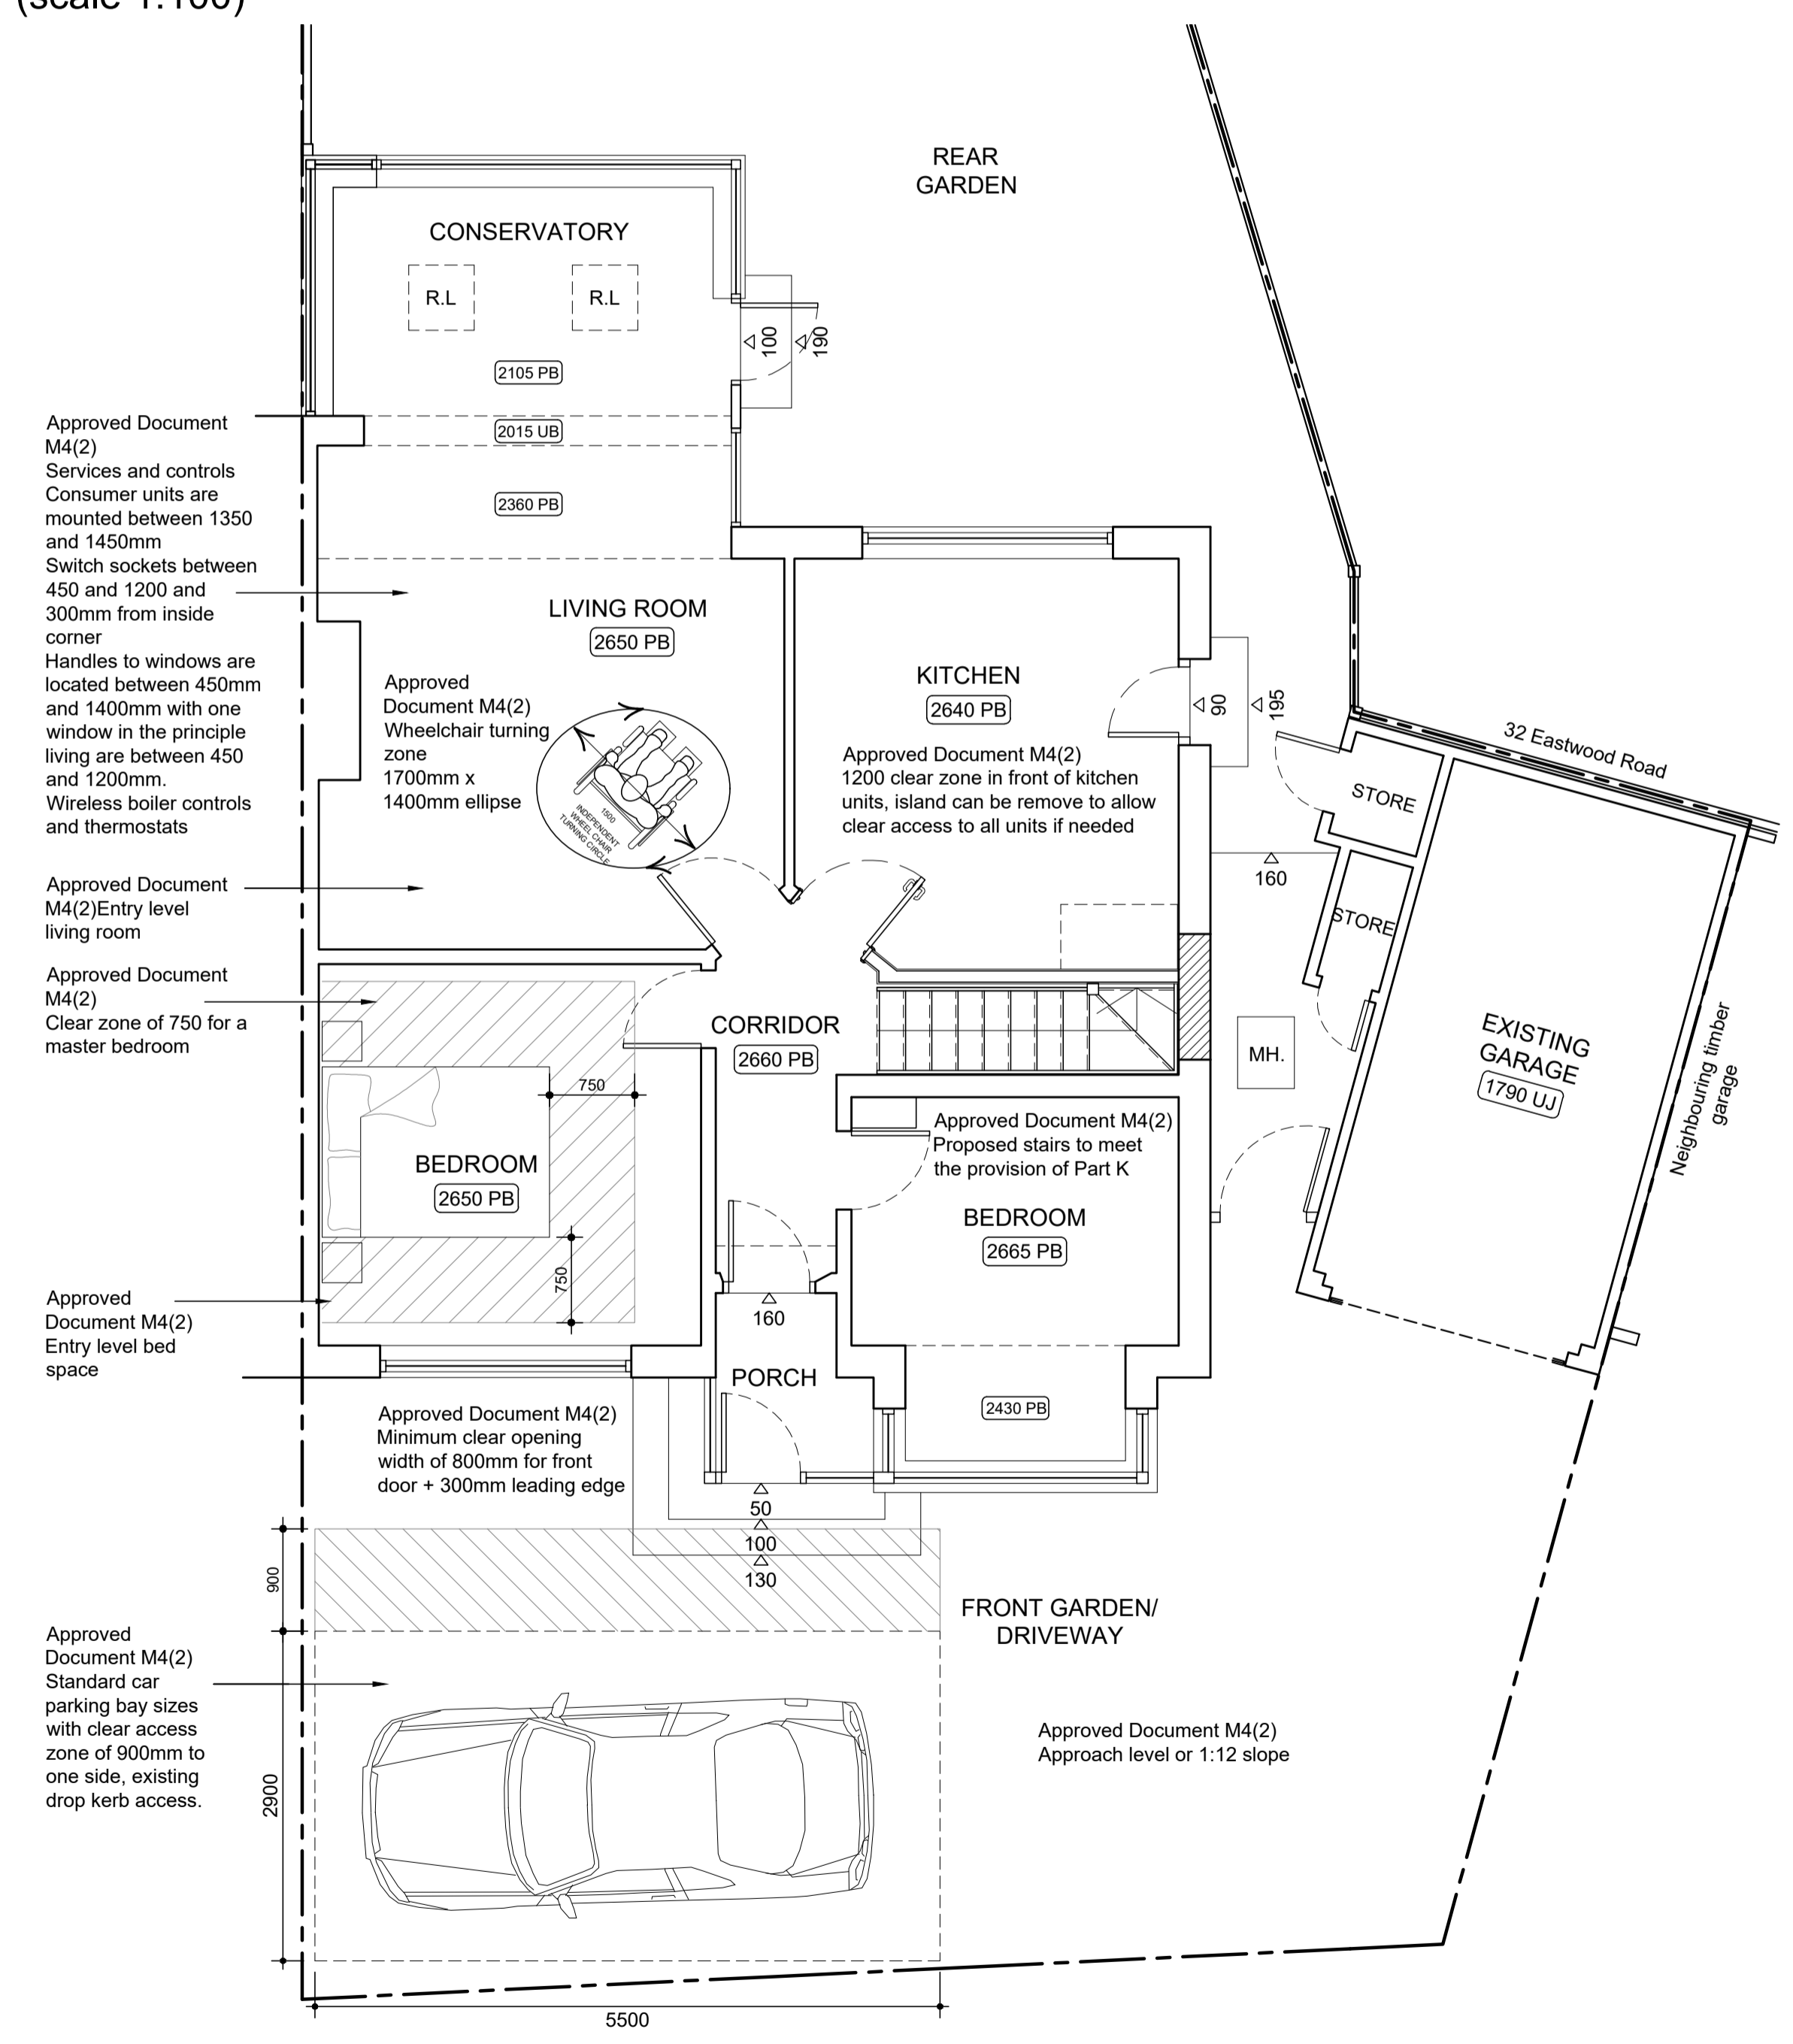


PROPOSED GROUND FLOOR PLAN (scale 1:50)

PROPOSED FIRST FLOOR PLAN (scale 1:50)

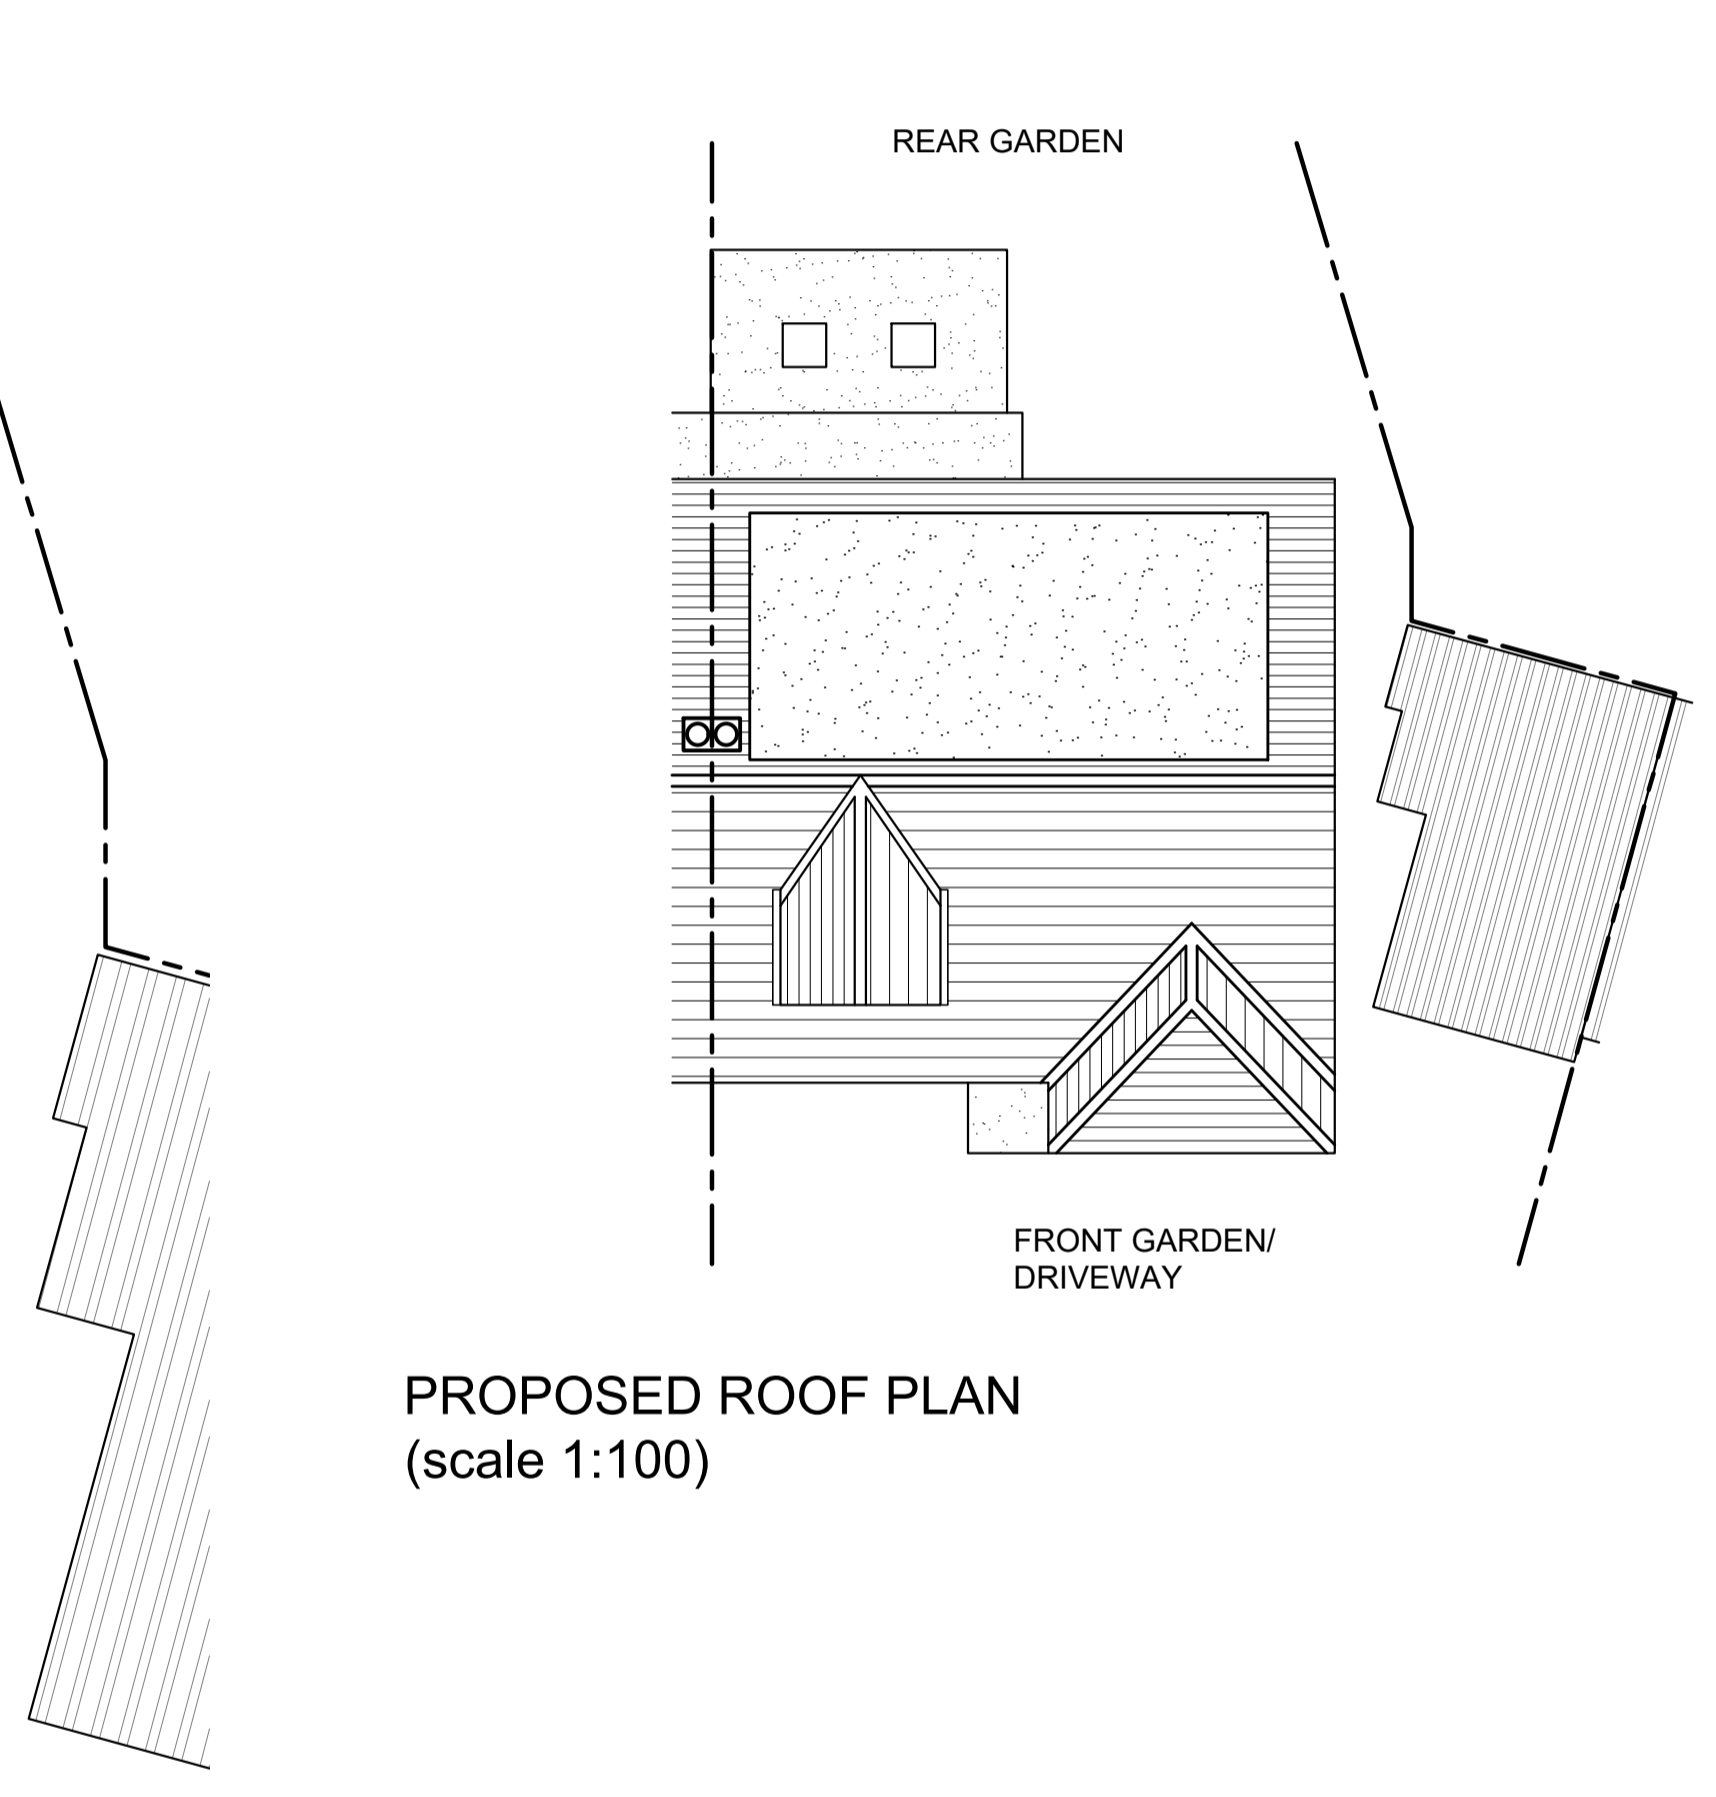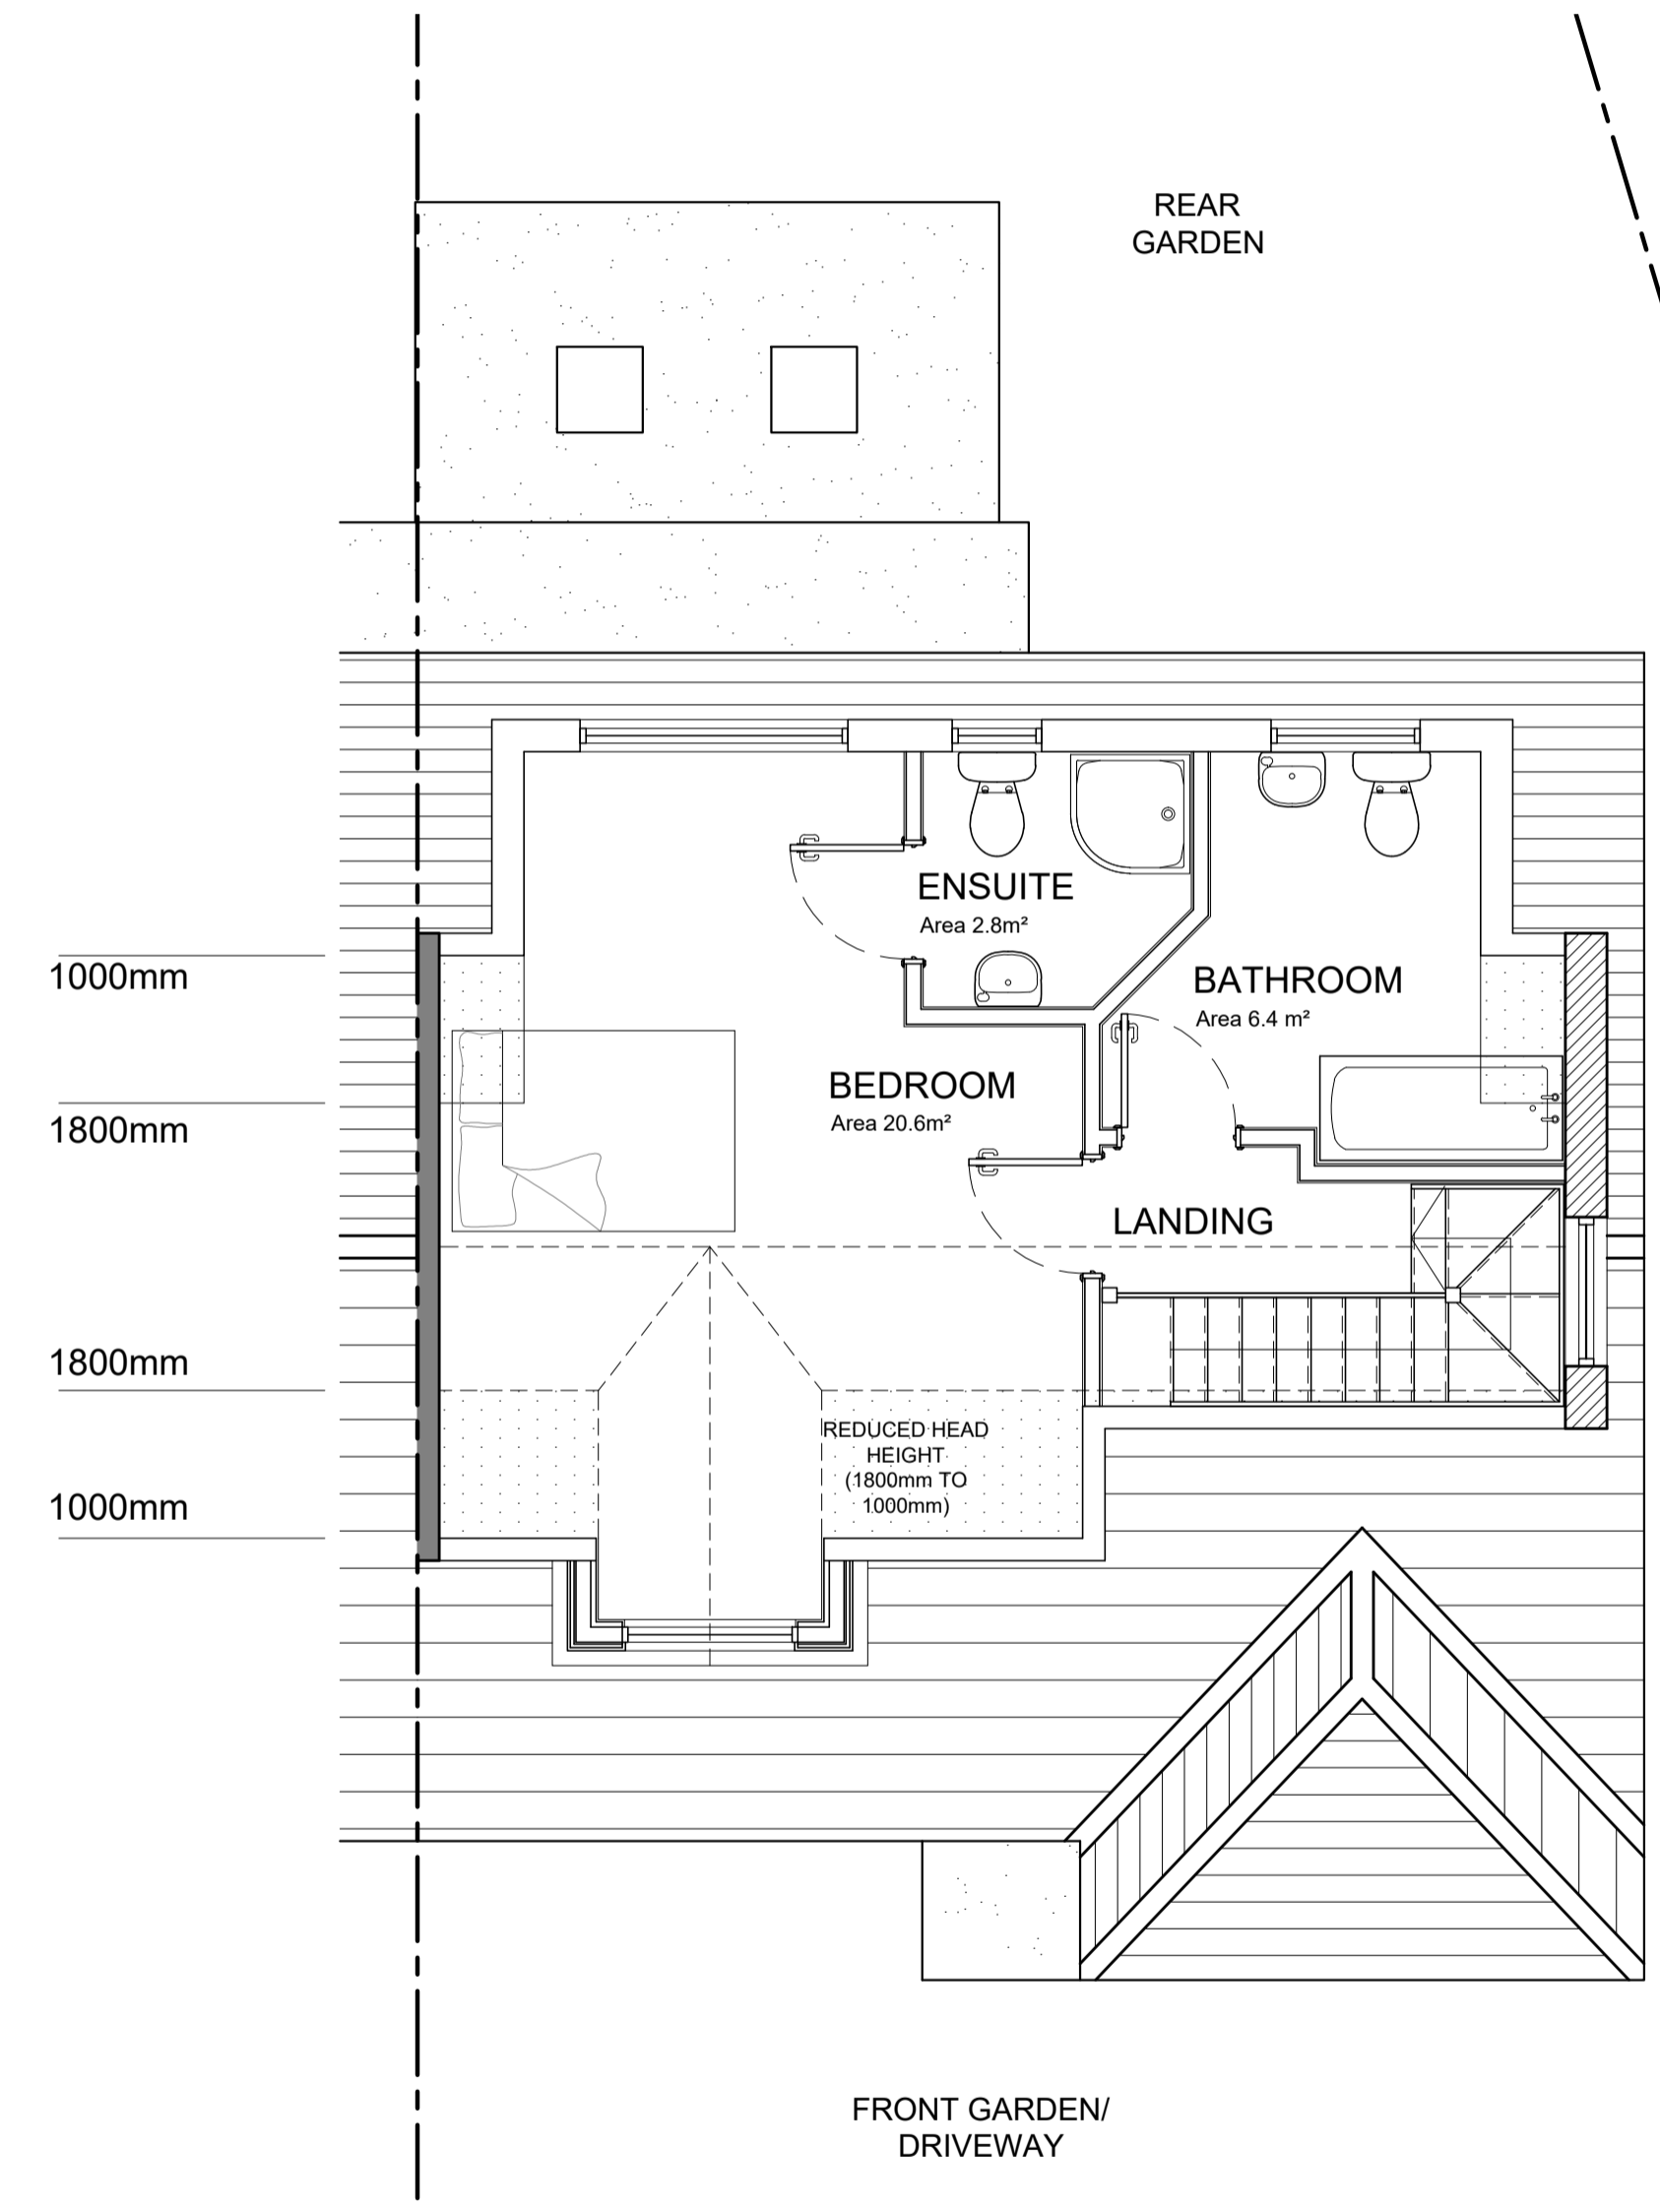

PROPOSED ROOF PLAN (scale 1:100)

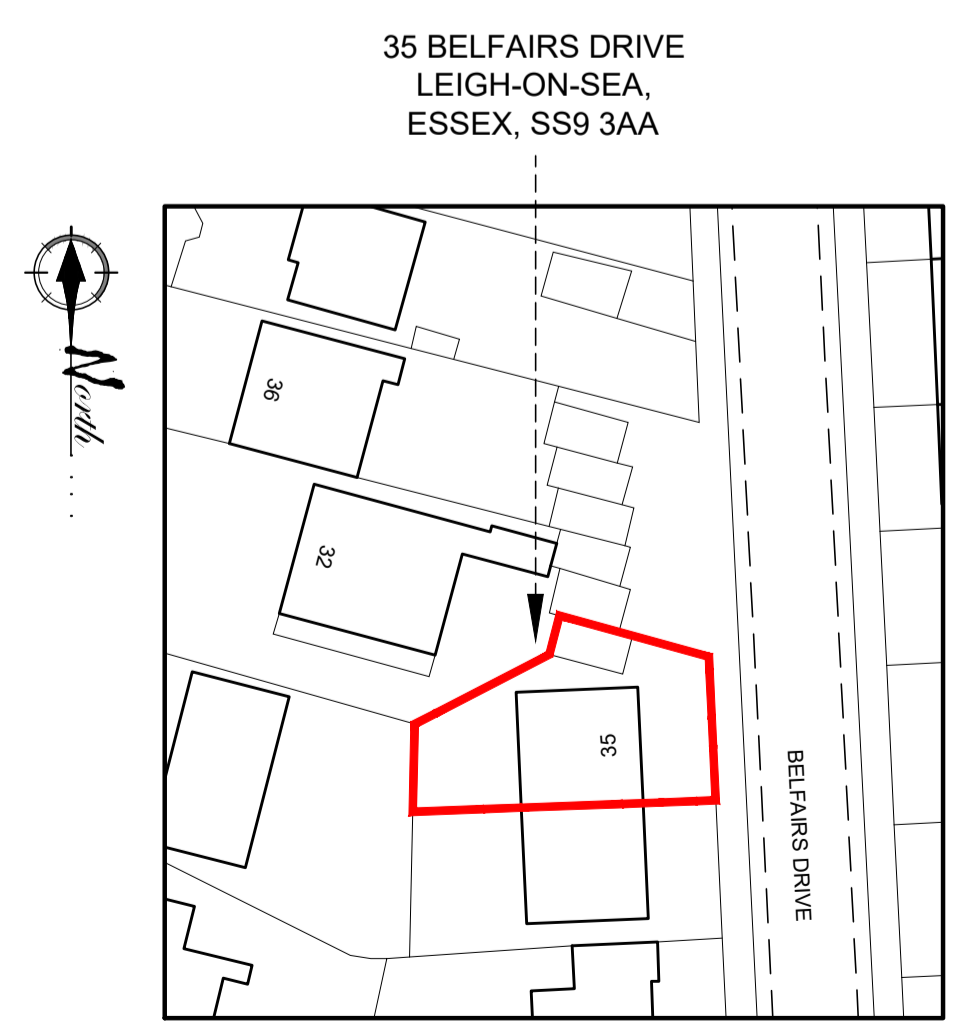

SITE BLOCK PLAN SCALE 1:500

lines indicate hidden or high level elements
line indicates boundary lines of site demise

D	generally updated	15/09/2022
C	PLANNING APPLICATION ISSUE	06/02/2021
B	generally updated to the client amendments	06/02/2021
A	generally updated to the client amendments	05/02/2021

Rev: Amendment: Date:

Client: **FAYSAL MAHMUD**

Project: **PROPOSED LOFT CONVERSION AT 35 BELAIRS DRIVE LEIGH-ON-SEA, ESSEX, SS9 3AA**

Title: **EXISTING PLANS, ELEVATIONS, AND ROOF PLAN SITE LOCATION AND BLOCK PLAN**

Drawn by: Date: **02/02/21**

Checked by:

Scale: @ A1 1:50/100/500 Drg. No. **2410-02**