



**Notes**

This drawing may be scaled for the purposes of Planning Applications, Land Registry and for Legal plans where the scale bar is used, and where it verifies that the drawing is an original or an accurate copy. It may not be scaled for construction purposes.  
 Always refer to figured dimensions. All dimensions are to be checked on site. Discrepancies and/or ambiguities between this drawing and information given elsewhere must be reported immediately to this office for clarification before proceeding. All drawings are to be read in conjunction with the specification and all works to be carried out in accordance with latest British Standards / Codes of Practice.

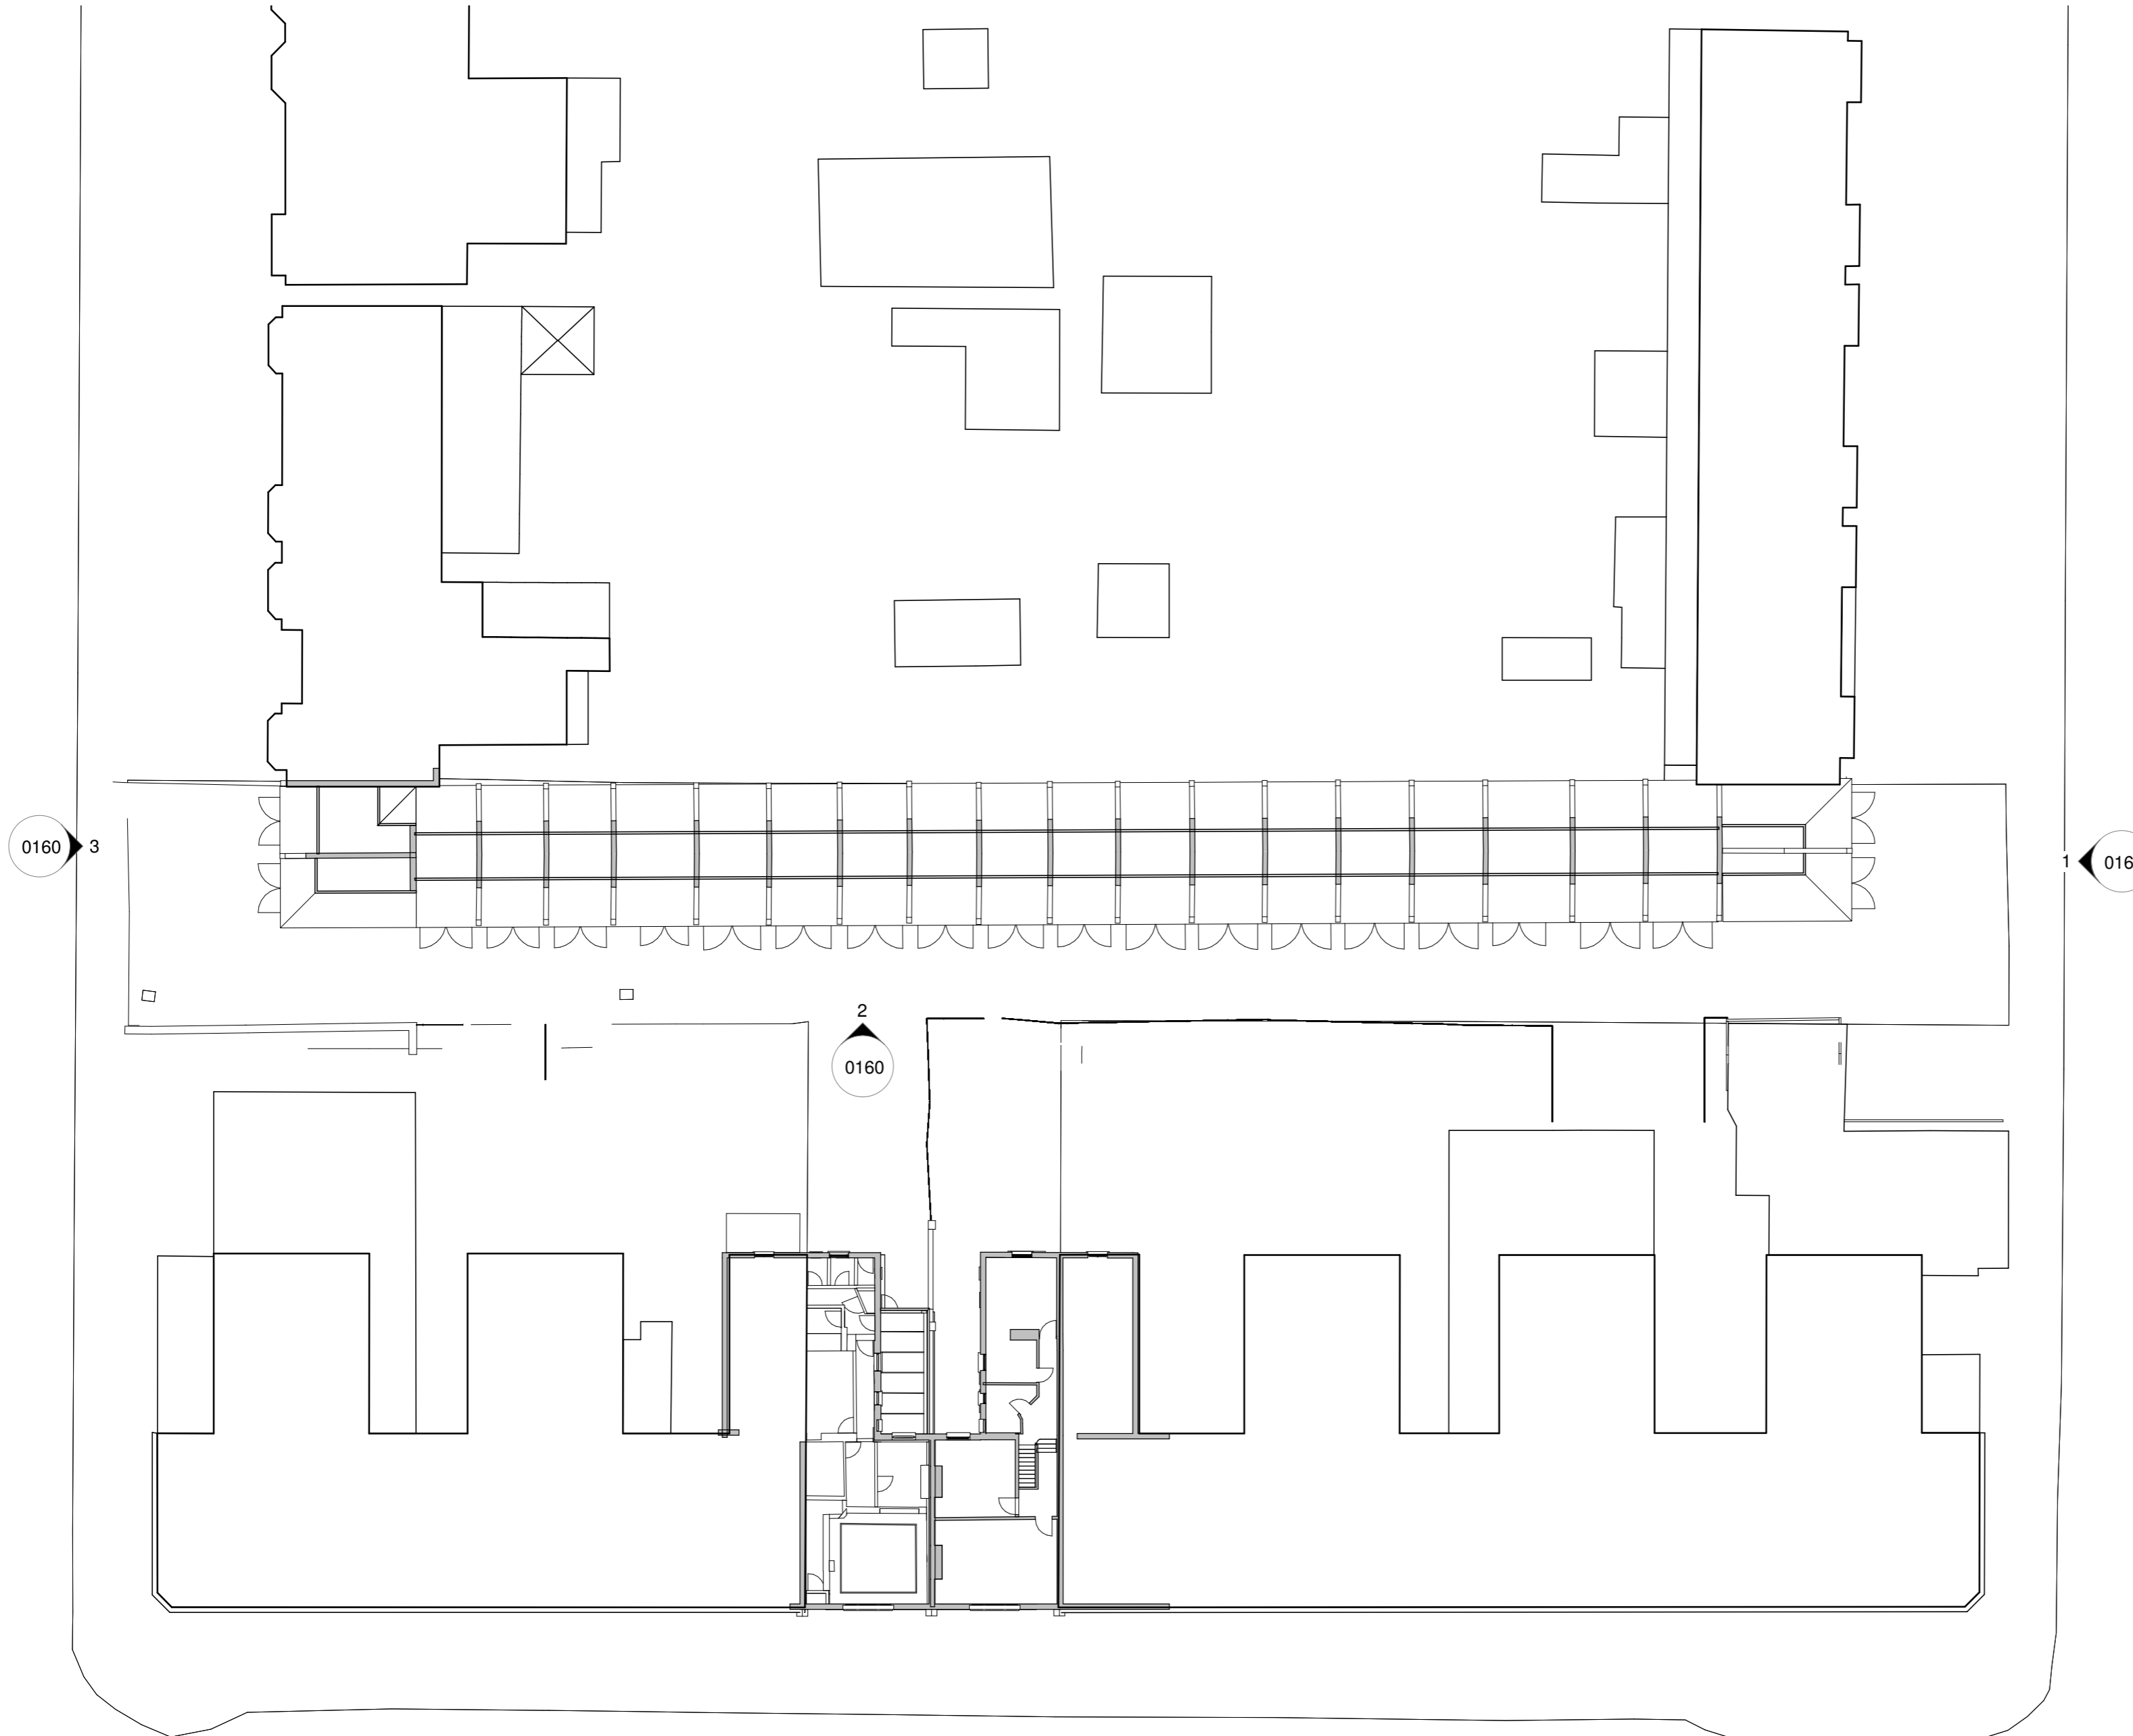

Rev	Date	Init	Notes	Chkd

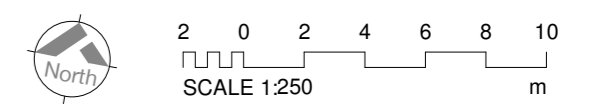

Client

**CASTELNAU**

Strategic Property Investment

Drawing Originator

**AWW** inspired environments

London - 106 Weston Street London SE1 3QB 020 7160 6000  
 Bristol - Rivergate House, Bristol, BS1 6LS 0117 923 2535  
 Plymouth - East Quay House, Plymouth, PL4 0HX 01752 261 282

RIBA Chartered Practice [www.aww-uk.com](http://www.aww-uk.com)

Project Title

**Southchurch Road**  
 613-619 Southchurch Road  
 Southend SS1 2PN

Drawing Title

**Existing First Floor Site Plan**

Scale	Sheet	Drawn	Checked	Date
1 : 250	A2	DH	IS	

Status	Project No.	
<b>PLANNING</b>	<b>4370</b>	
Drawing Reference	Drawing No.	Revision
<b>SCR-AWW-A-DWG</b>	<b>0151</b>	