


NOTES

- 1 bed apartment
- 2 bed apartment
- Staff / services

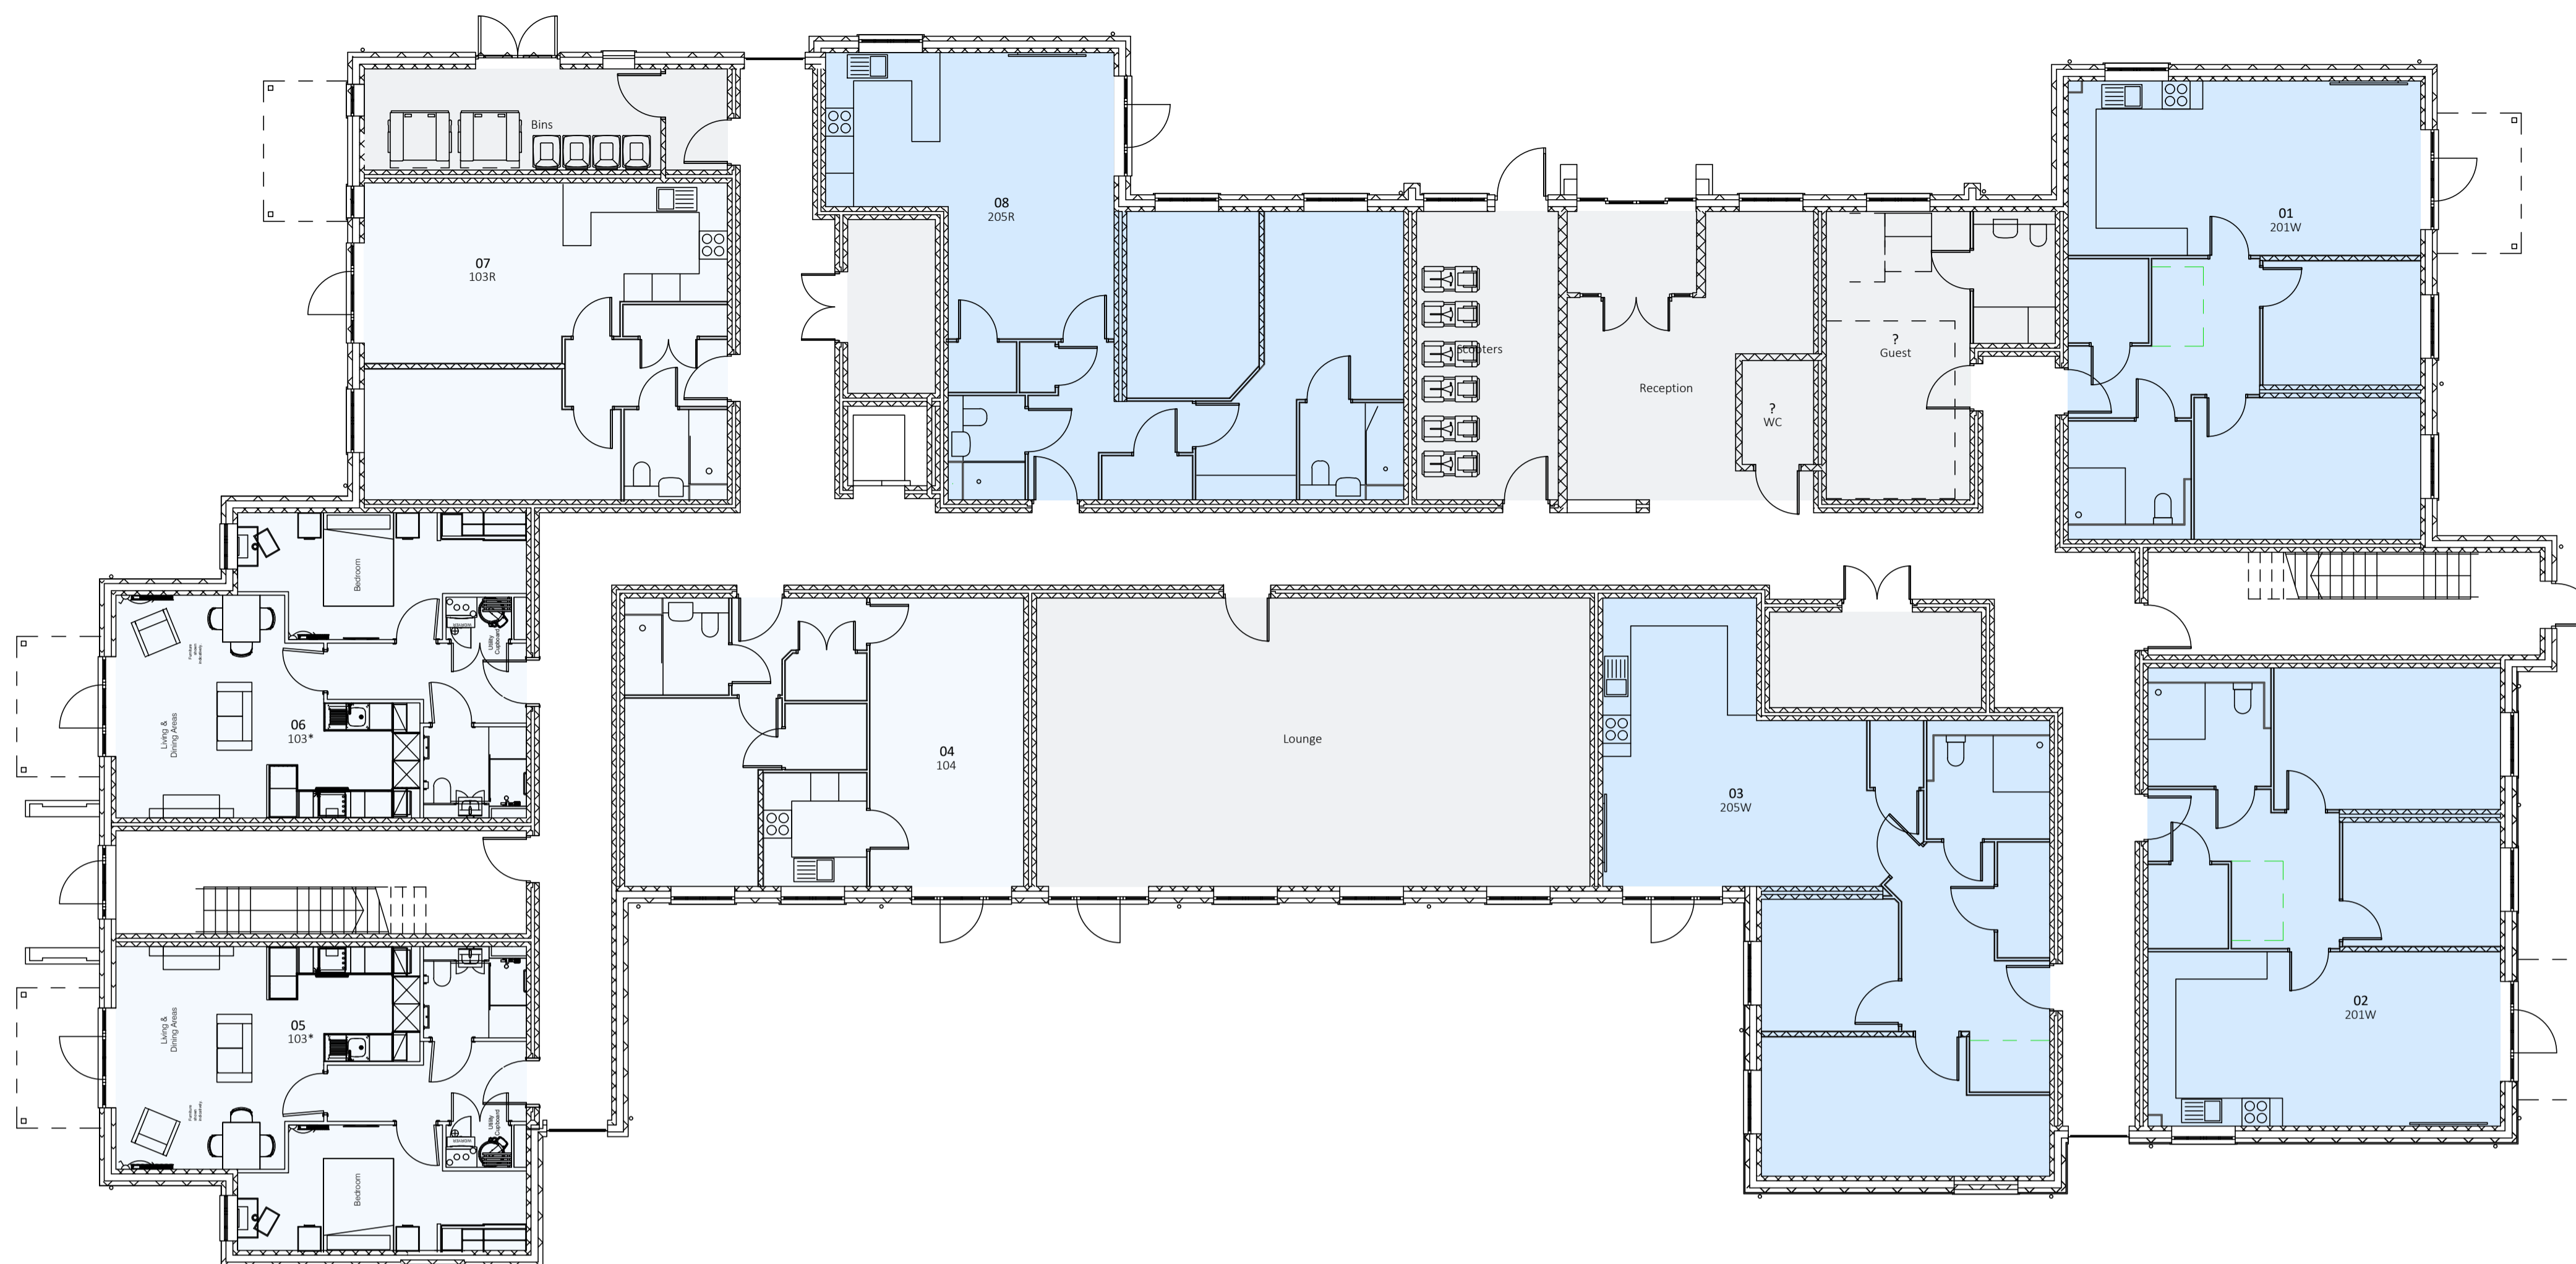

GROUND FLOOR L1



FIRST FLOOR L2

Rev	Date	Comment	Initial
G	19/10/22	Galile windows amended on west elevation, feature piers added to north elevation.	TL
F	29/09/22	Bin store and Plot 7 windows updated	TL
E	14/09/22	Amends following planning officer comments	TL
D	27/04/22	Site plan outlined added to Ground Floor. Stars reconfigured.	RAW
C	21/04/22	Some windows increased in size to improve daylight / sunlight	RAW
B	11/04/22	205W unit type moved to plot 3	RAW
A	24/02/22	First Stage 3 WIP Issue	RAW

McCarthy Stone
Life, well lived

Project Title
RETIREMENT LIVING
CHALKWELL AVENUE
WESTCLIFF

Drawing Title
**GROUND & FIRST FLOOR PLANS
L1 & L2**

Scale	1:100 @ A1	Date	As revision note
Drawn	RAW	Checked	RWD
Drawing No.	LSE-2721-3-AC-103		Rev. G

© McCarthy & Stone Retirement Lifestyles Limited
All rights reserved. The reproduction of all or any part of this drawing/document and/or construction of any building or part of a building or structure to which this drawing/document relates without the written permission of the copyright owner is prohibited.
PRIVATE AND CONFIDENTIAL

ALL DIMENSIONS TO BE CHECKED ON SITE. WORK TO FIGURED DIMENSIONS ONLY. REPORT DISCREPANCIES TO THE ARCHITECT AT ONCE BEFORE PROCEEDING.

