




- NOTES**
- 1 bed apartment
 - 2 bed apartment
 - Staff / services

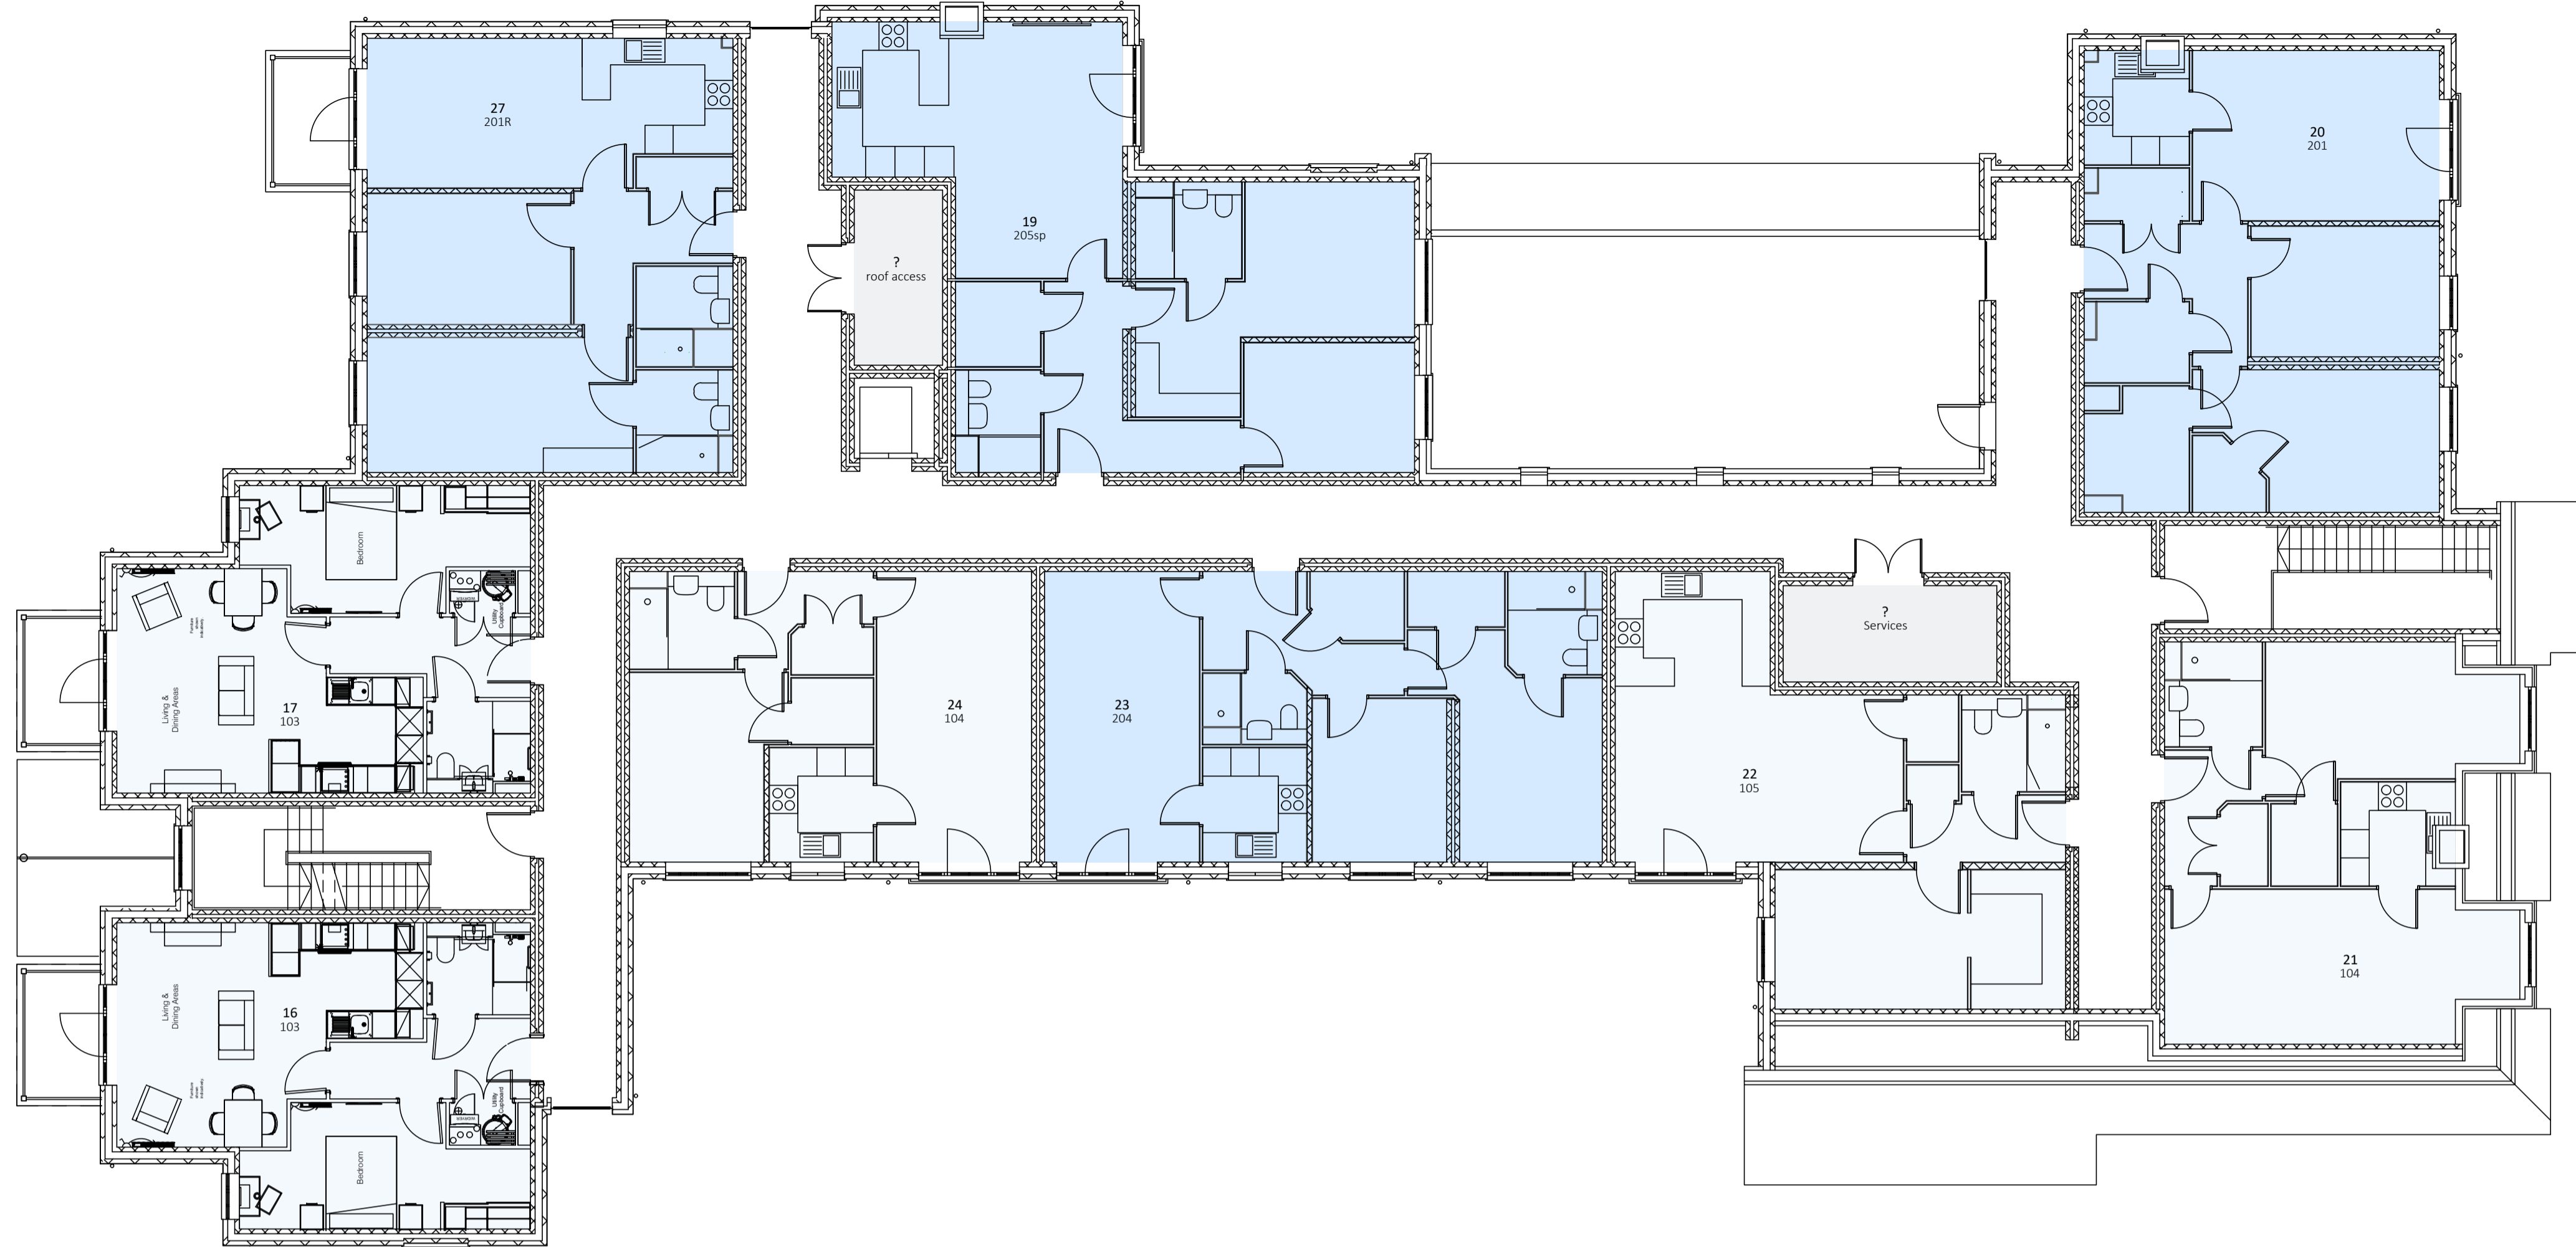

SECOND FLOOR L2

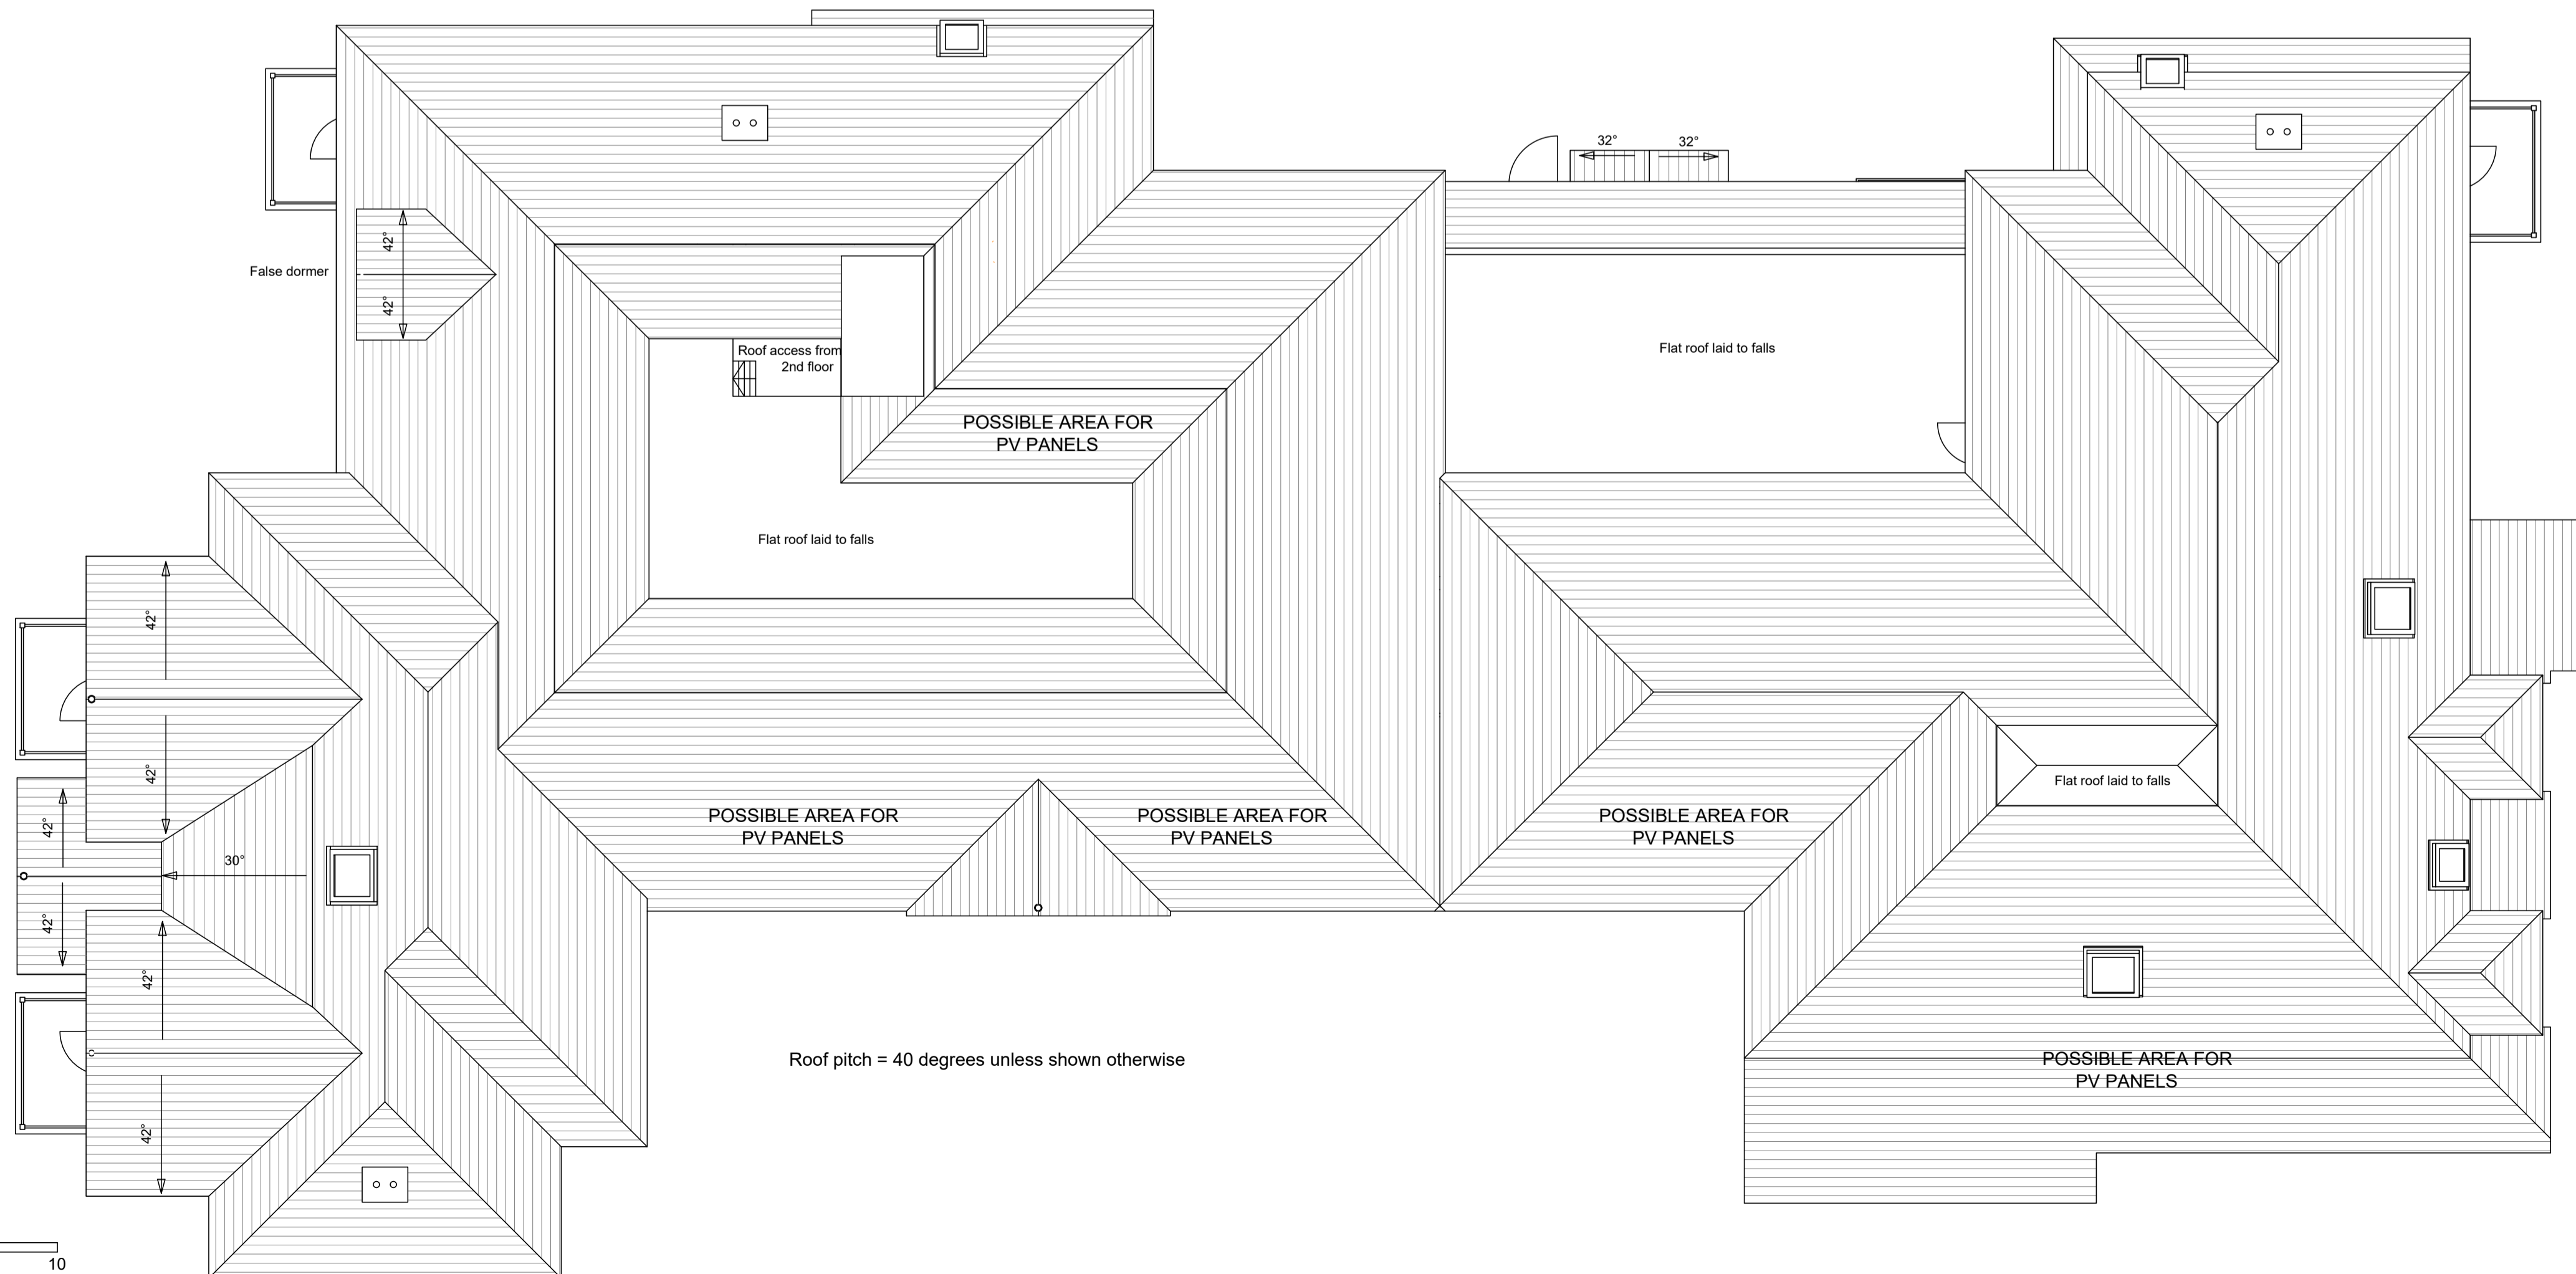

ROOF PLAN

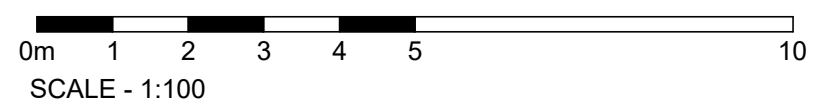

Rev	Date	Comment	Initial
H	17/11/22	Chimneys added	TL
G	19/10/22	Gable windows amended on west elevation, feature piers added to north elevation	TL
F	29/09/22	Plot 20 balcony changing to Juliet and railings	TL
E	14/09/22	Amends following planning officer comments	TL
D	27/04/22	Slabs reconfigured, false dormer added to west side. Possible PV locations noted	RAW
C	21/04/22	Some windows increased in size to improve daylight / sunlight	RAW
B	11/04/22	Roof accesses and parapet wall to Green Roof added	RAW
A	24/02/22	Final Stage 3 WIP Issue	RAW

McCarthy Stone
Life, well lived

Project Title
RETIREMENT LIVING
CHALKWELL AVENUE
WESTCLIFF

Drawing Title
SECOND FLOOR AND ROOF PLANS

Scale: 1:100 @ A1 Date: As revision noted
Drawn: RAW Checked: RWD
Drawing No. Rev.
LSE-2721-3-AC-104 H

© McCarthy & Stone Retirement Lifestyles Limited
All rights reserved. The reproduction of all or any part of this drawing/document and/or construction of any building or part of a building or structure to which this drawing/document relates without the written permission of the copyright owner is prohibited.
PRIVATE AND CONFIDENTIAL

ALL DIMENSIONS TO BE CHECKED ON SITE. WORK TO FIGURED DIMENSIONS ONLY. REPORT DISCREPANCIES TO THE ARCHITECT AT ONCE BEFORE PROCEEDING.