

LOCATION PLAN 1:1250




LICENCE DRAWING KEY


	AMBIT OF LICENSED PREMISES	[F30]	HALF HOUR FIRE RESISTANT WITH SMOKE SEALS & INTUMESCENT STRIPS
	CUSTOMER AREA (INC BARS) (For Licensing Activities)	[F60]	ONE HOUR FIRE RESISTANT WITH SMOKE SEALS & INTUMESCENT STRIPS
	KITCHEN & STAFF AREAS	[VP]	VISION PANEL
	TOILETS & PASSAGEWAYS	[PB]	PANIC BOLT
	LIQUOR STORE	[SC]	SELF-CLOSING
		[SCA]	SELF-CLOSING AUTOMATIC RELEASE
		[FL]	FUSIBLE LINK
		[DS]	DOOR SELECTOR
		[SH]	SPY HOLE
		[S13]	*FIRE DOOR KEEP SHUT* 10mm LETTERS TO BOTH SIDES OF DOOR LEAF

[S14]	*FIRE DOOR KEEP LOCKED* 10mm LETTERS TO BOTH SIDES OF DOOR LEAF		DRY POWDER EXTINGUISHER
[S20]	*FIRE ESCAPE KEEP CLEAR* 10mm LETTERS TO BOTH SIDES OF DOOR LEAF		FOAM FIRE EXTINGUISHER
[S22]	*FIRE EXIT* 20mm LETTERS		ALARM WARNING DEVICE
[S25]	*PUSH BAR TO OPEN* 20mm LETTERS		ALL WALLS AND PARTITIONS TO BE MINIMUM HALF HOUR FIRE RESISTANT
[S26]	DIRECTIONAL ARROW (GREEN)		EMERGENCY LIGHTING TO COMPLY WITH BS 5266 PART 1
[FRG]	FIRE RESISTING GLAZING ELEMENT		FIRE SAFETY RELATED SIGNS AND NOTICES TO COMPLY TO BS 5499
	ILLUMINATED SUSPENDED "FIRE EXIT" SIGN 75mm LETTERS		FIRE FIGHTING EQUIPMENT TO COMPLY WITH BS 5306 WALL AND CEILING LININGS ARE TO BE CLASS 1 SURFACE SPREAD OF FLAME (AS DEFINED BY BS 476
	AREA COVERED BY ESCAPE LIGHTING		CLASS O IN ESCAPE ROUTES
[SD]	AREA COVERED BY SMOKE DETECTORS		UPHOLSTERED SEATING FURNITURE TO SATISFY THE FOLLOWING :-
[HD]	AREA COVERED BY HEAT DETECTORS		*IGNITION SOURCE (CIGARETTE TEST) AS SPECIFIED IN BS5852 PART 1
[F]	FIRE ALARM CALL POINT		FIRE TEST FOR FURNITURE: METHODS OF TEST FOR THE IGNITABILITY BY SMOKERS.
[FAIP]	FIRE ALARM INDICATOR PANEL		
	FIRE BLANKET IN CONTAINER		
	CARBON DIOXIDE FIRE EXTINGUISHER		
	9 LITRE WATER EXTINGUISHER		

VISIBILITY
 CCTV CAMERAS TO BE AT HIGH LEVEL (if applicable)
TOILETS
 ALL NEW WALLS TILED TO FULL HEIGHT (if applicable)
 SANITARY FACILITIES HAVE BEEN INSTALLED TO BS 6465: PART 1:1994 CODE OF PRACTICE FOR THE SCALE AND PROVISION, SELECTION AND INSTALLATION OF SANITARY APPLIANCES
KITCHEN
 ALL WALLS TILED OR SHEETED TO FULL HEIGHT (if applicable - new works)

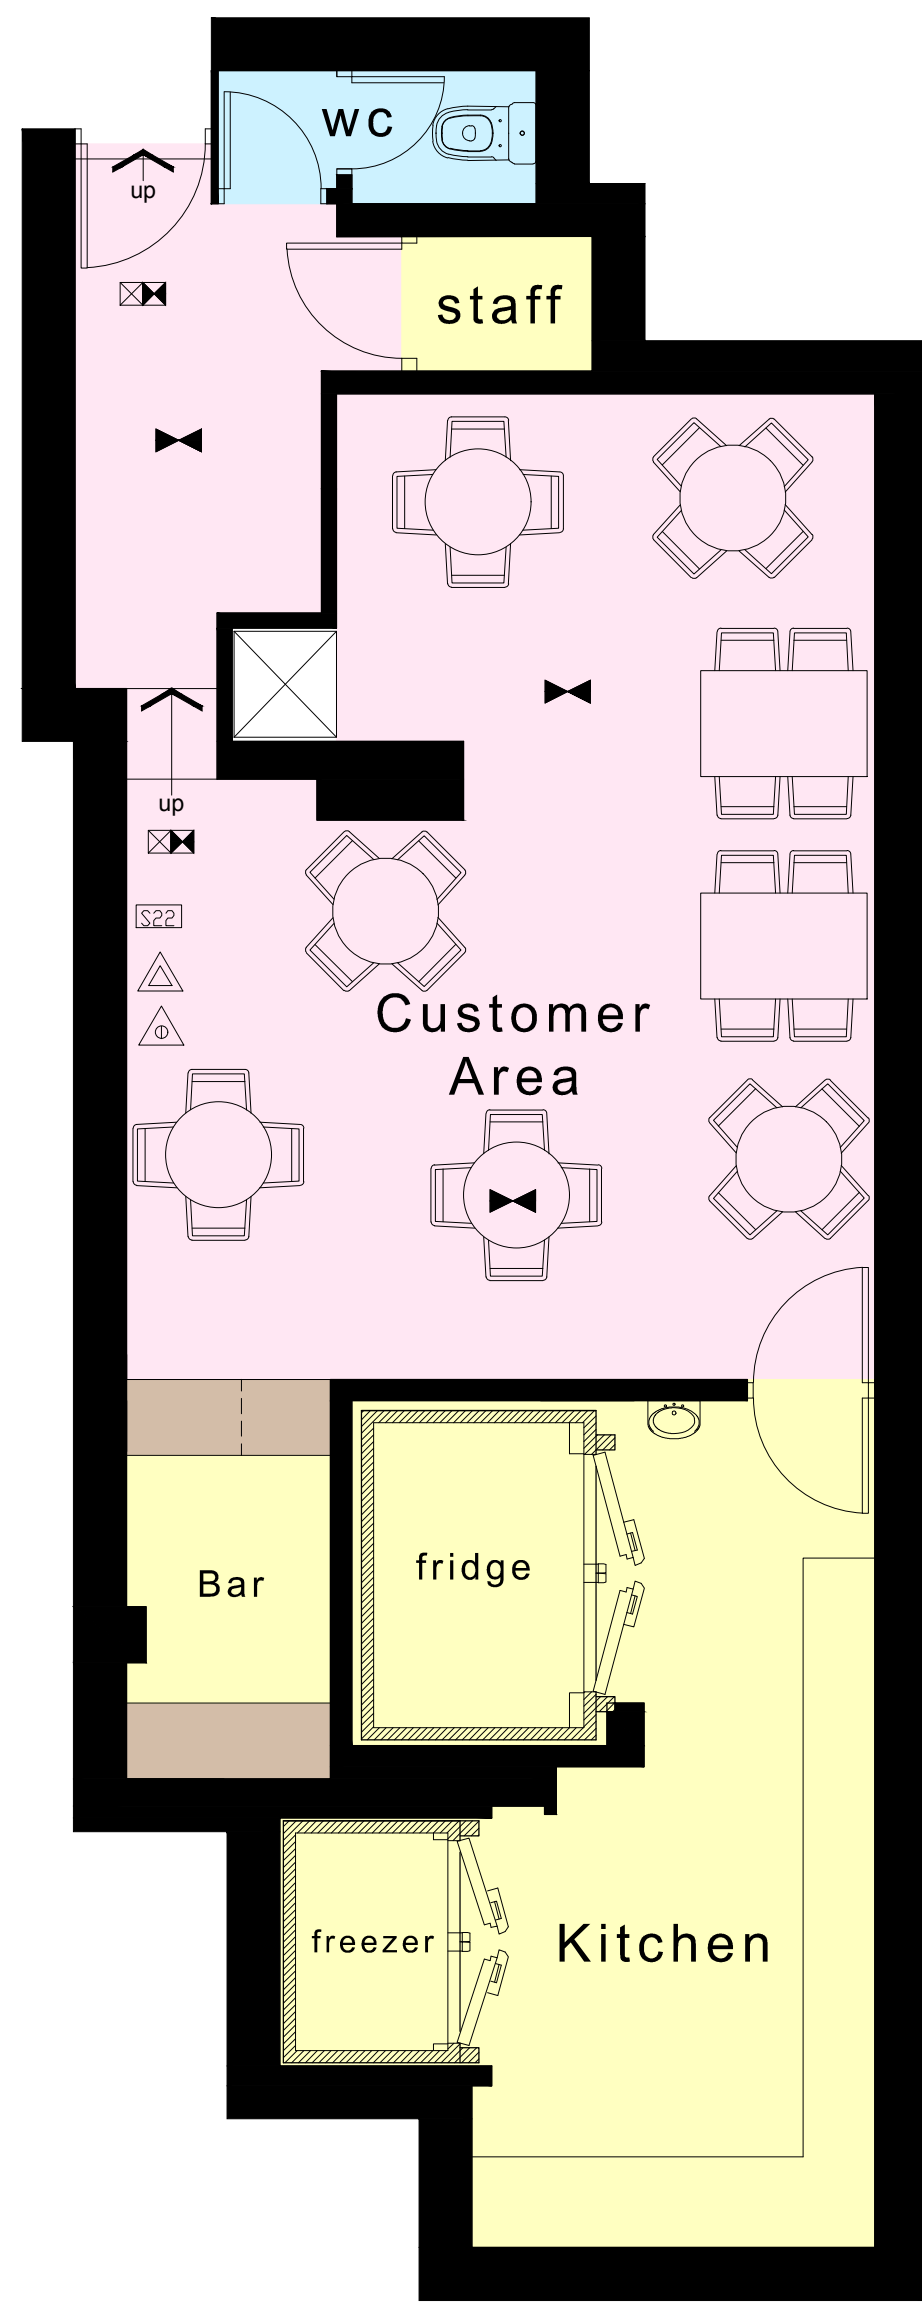

BASEMENT FLOOR PLAN 1:50

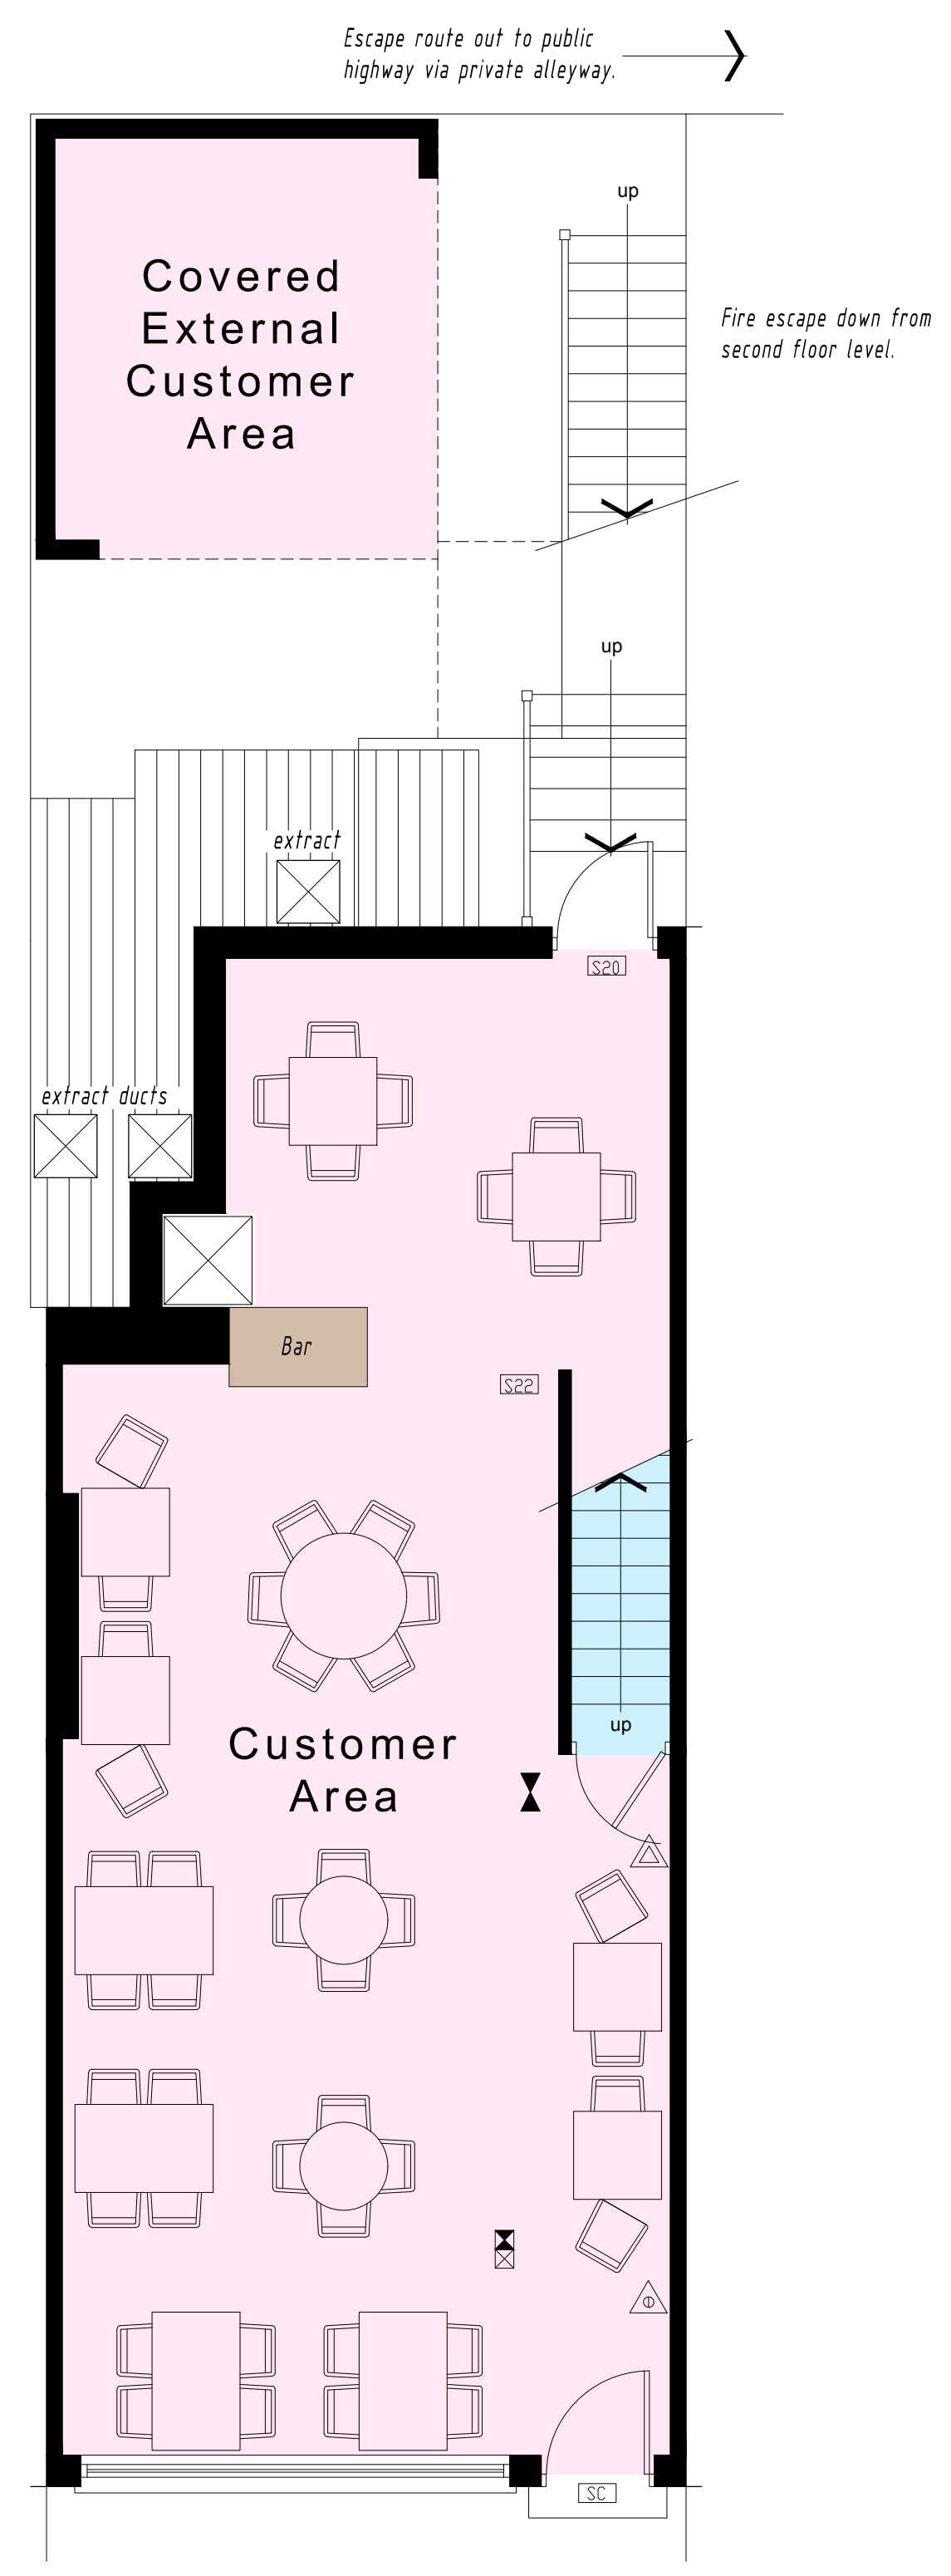

GROUND FLOOR PLAN 1:50



FIRST FLOOR PLAN 1:50

Client:
Mr O Baker
 Location:
Twelve Bar
 12 Cliff Town Road
 Southend on Sea
 Essex SS1 1AB
 Project:
LICENCE DRAWING
 FLOOR + LOCATION PLANS
 Drawn:
 Scale: **VARIOUS**
 Drawing No:
22.106/L01
 Checked:
 Date: **January 2022**
 Rev: **B**

