


WEST ELEVATION EXISTING

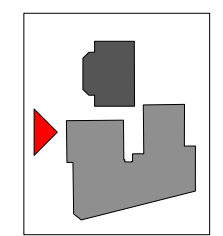

WEST ELEVATION PROPOSED


Beanland Associates Architects Limited
 Unit 4,
 Observation Court
 84 Princes Street,
 Ipswich, IP1 1RY
 T: 01473 226138
 F: 01473 760138
 admin@beanland.org.uk
 www.beanland.org.uk




Project Title:	77-83 WEST ROAD SOUTHEND-ON-SEA
Client:	LANDS PARTNERS
Sheet Title:	EXISTING & PROPOSED WEST ELEVATION REV B

Project ID:	3002
Scale:	1:100 @ A3
Drawn By:	AH
Checked By:	xx
Issue Date:	21/03/23
Plot Date:	xx/xx/xx
Drawing status:	PLANNING


ARB
 Architects
 Registration
 Board

RIBA 
 Chartered Practice

Unless otherwise agreed, this drawing is
 © **Beanland Associates** Architects Limited
 For 'For Construction' Status drawings; do not scale
 from this drawing, work to figured dimensions
 Drawing No: **3002_200B**

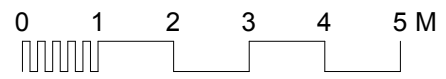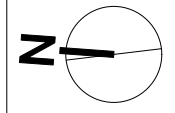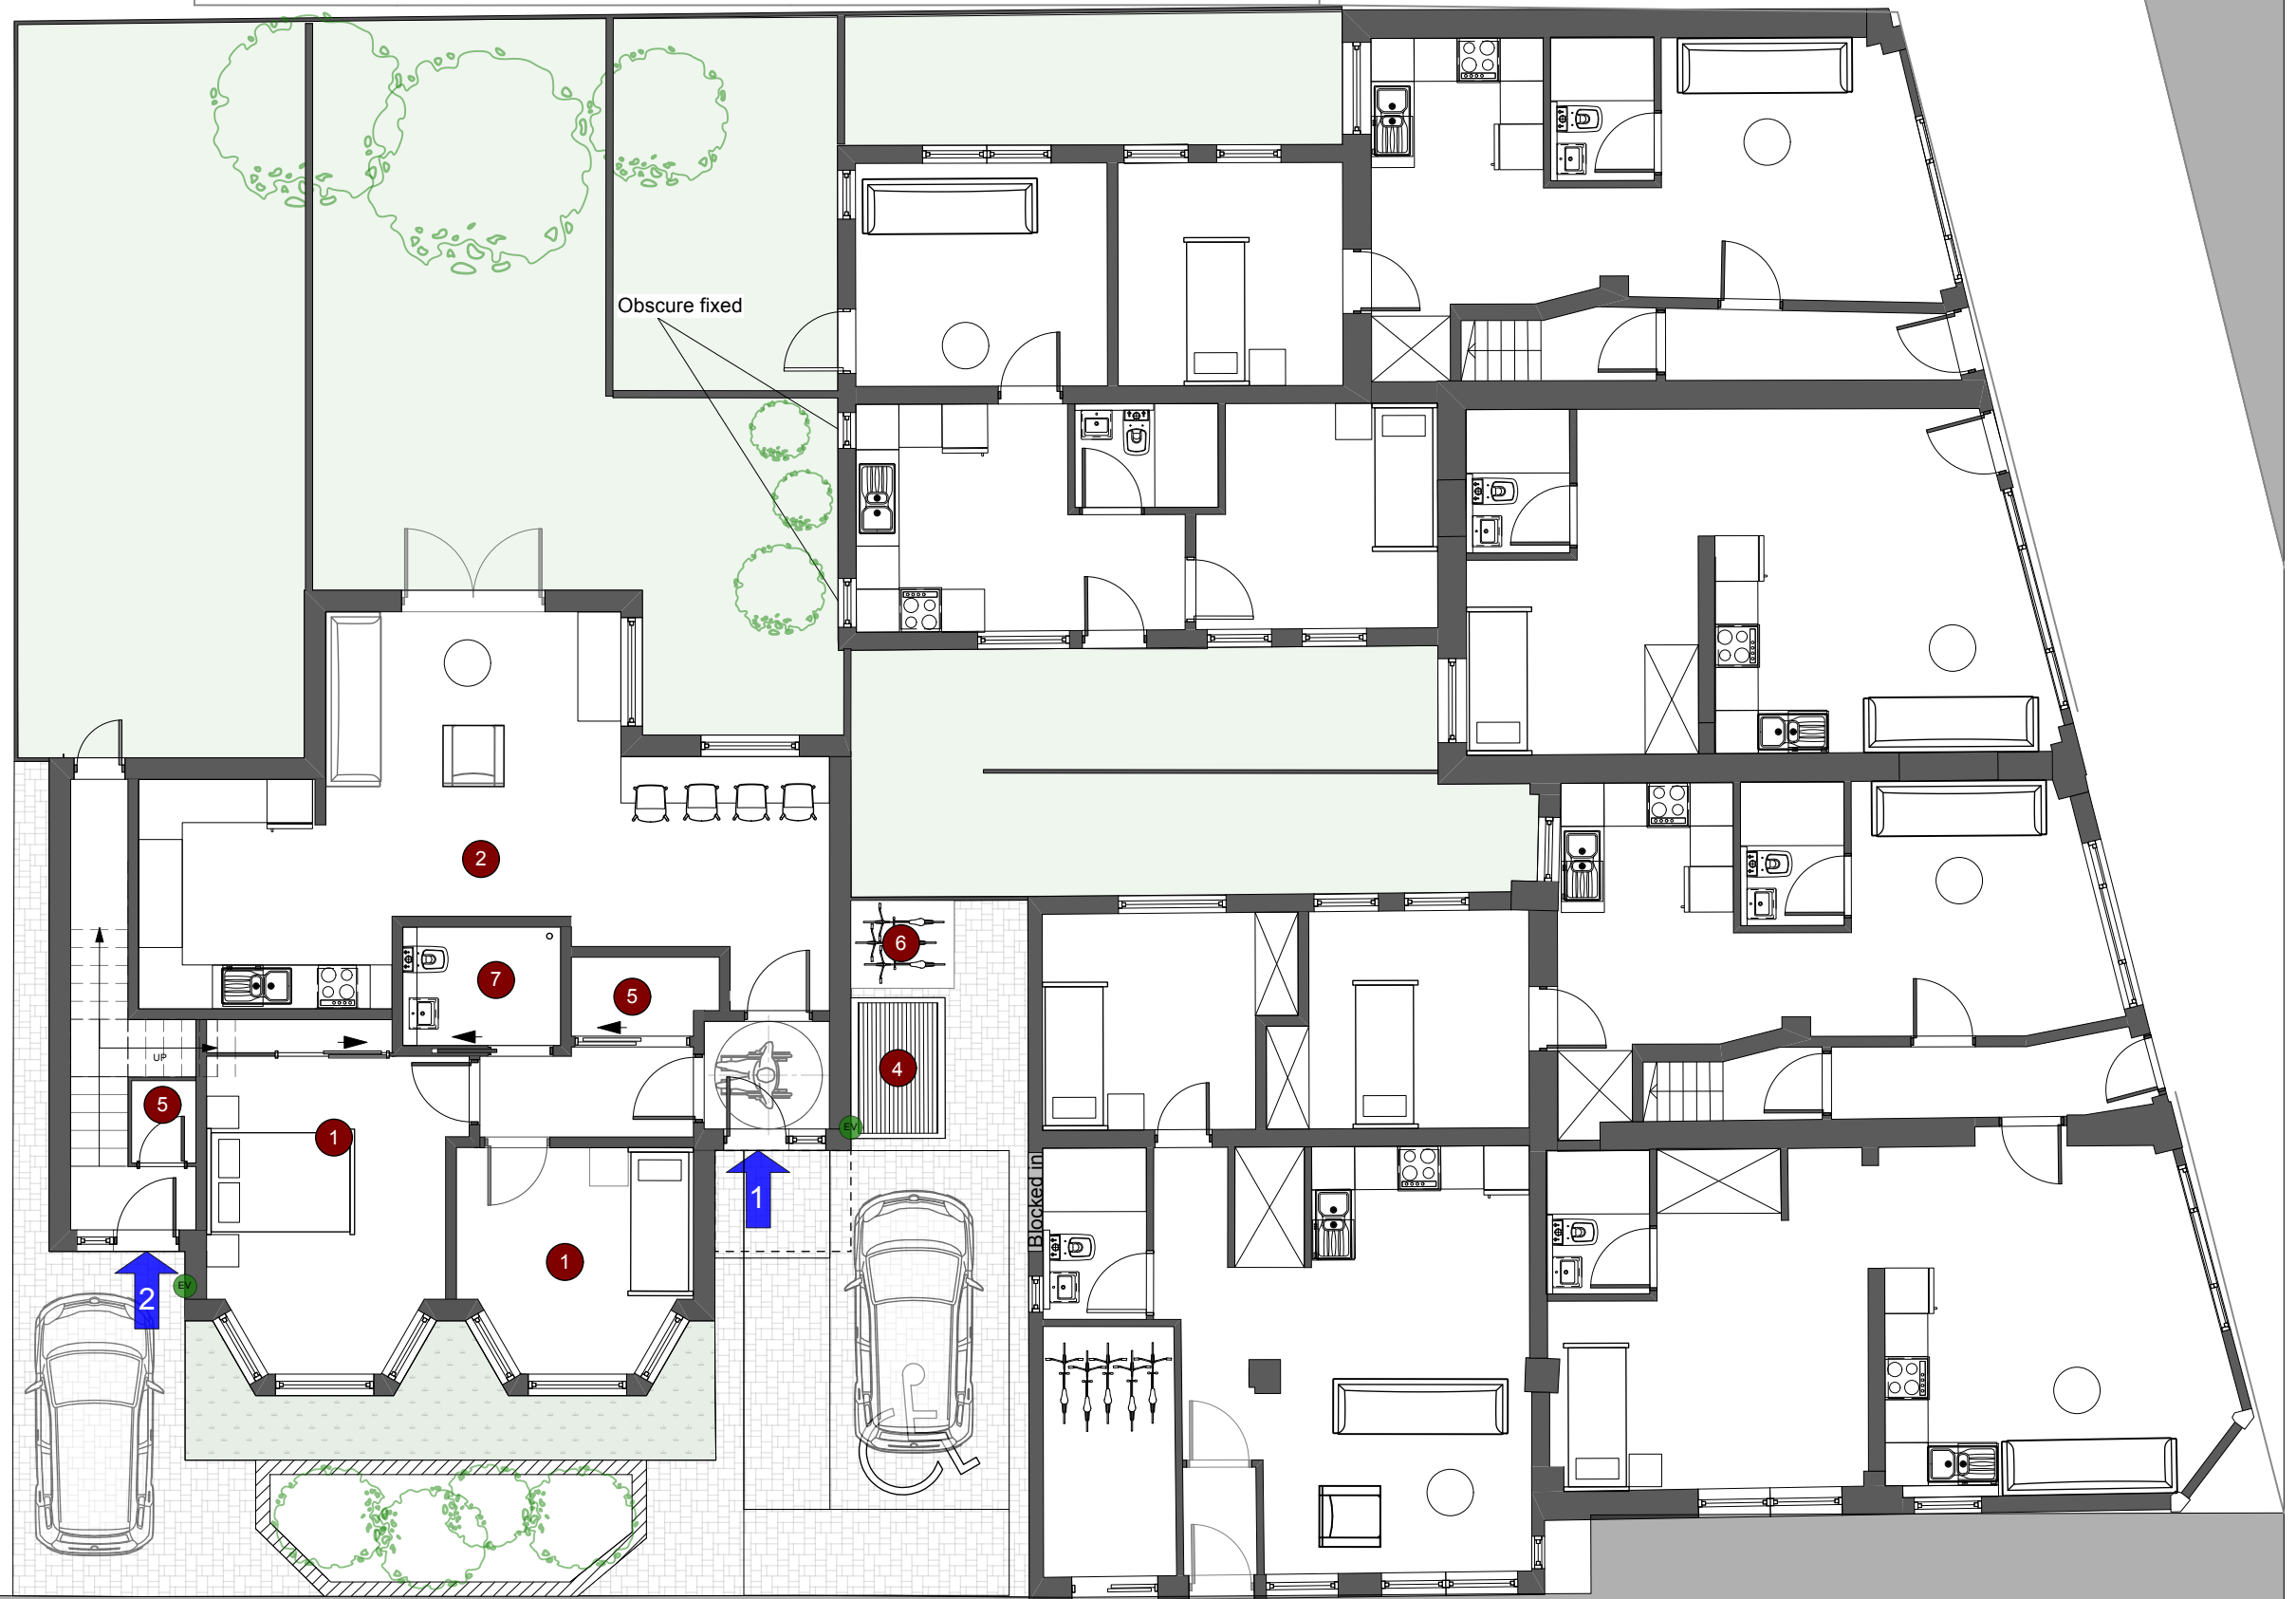

Unit	Type	GIA req	GIA m ²
1	2b 3p ADAPTABLE	61	78
2	2b 4p	70	79

Symbol	Definition
1	Bedroom
2	Living/kitchen/dining
3	Bathroom
4	Refuse & recycling
5	Storage
6	Cycle
7	Wetroom



Beanland Associates Architects Limited

Unit 4,
Observation Court
84 Princes Street,
Ipswich, IP1 1RY

T: 01473 226138
F: 01473 760138
admin@beanland.org.uk
www.beanland.org.uk

Project Title:	77-83 WEST ROAD SOUTHEND-ON-SEA
Client:	LANDS PARTNERS
Sheet Title:	PROPOSED GROUND FLOOR PLAN REV B

Project ID:	3002
Scale:	1:100 @ A3
Drawn By:	AH
Checked By:	xx
Issue Date:	21/03/23
Plot Date:	xx/xx/xx
Drawing status:	PLANNING




ARB
Architects
Registration
Board

RIBA 
Chartered Practice

Unless otherwise agreed, this drawing is
© **Beanland Associates Architects Limited**


For 'For Construction' Status drawings; do not scale
from this drawing, work to figured dimensions

Drawing No: **3002_100REVB**

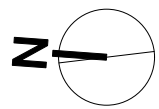

Unit	Type	GIA req	GIA m ²
1	2b 3p ADAPTABLE	61	78
2	2b 4p	70	79

Symbol	Definition
1	Bedroom
2	Living/kitchen/dining
3	Bathroom
4	Refuse & recycling
5	Storage
6	Cycle
7	Wetroom

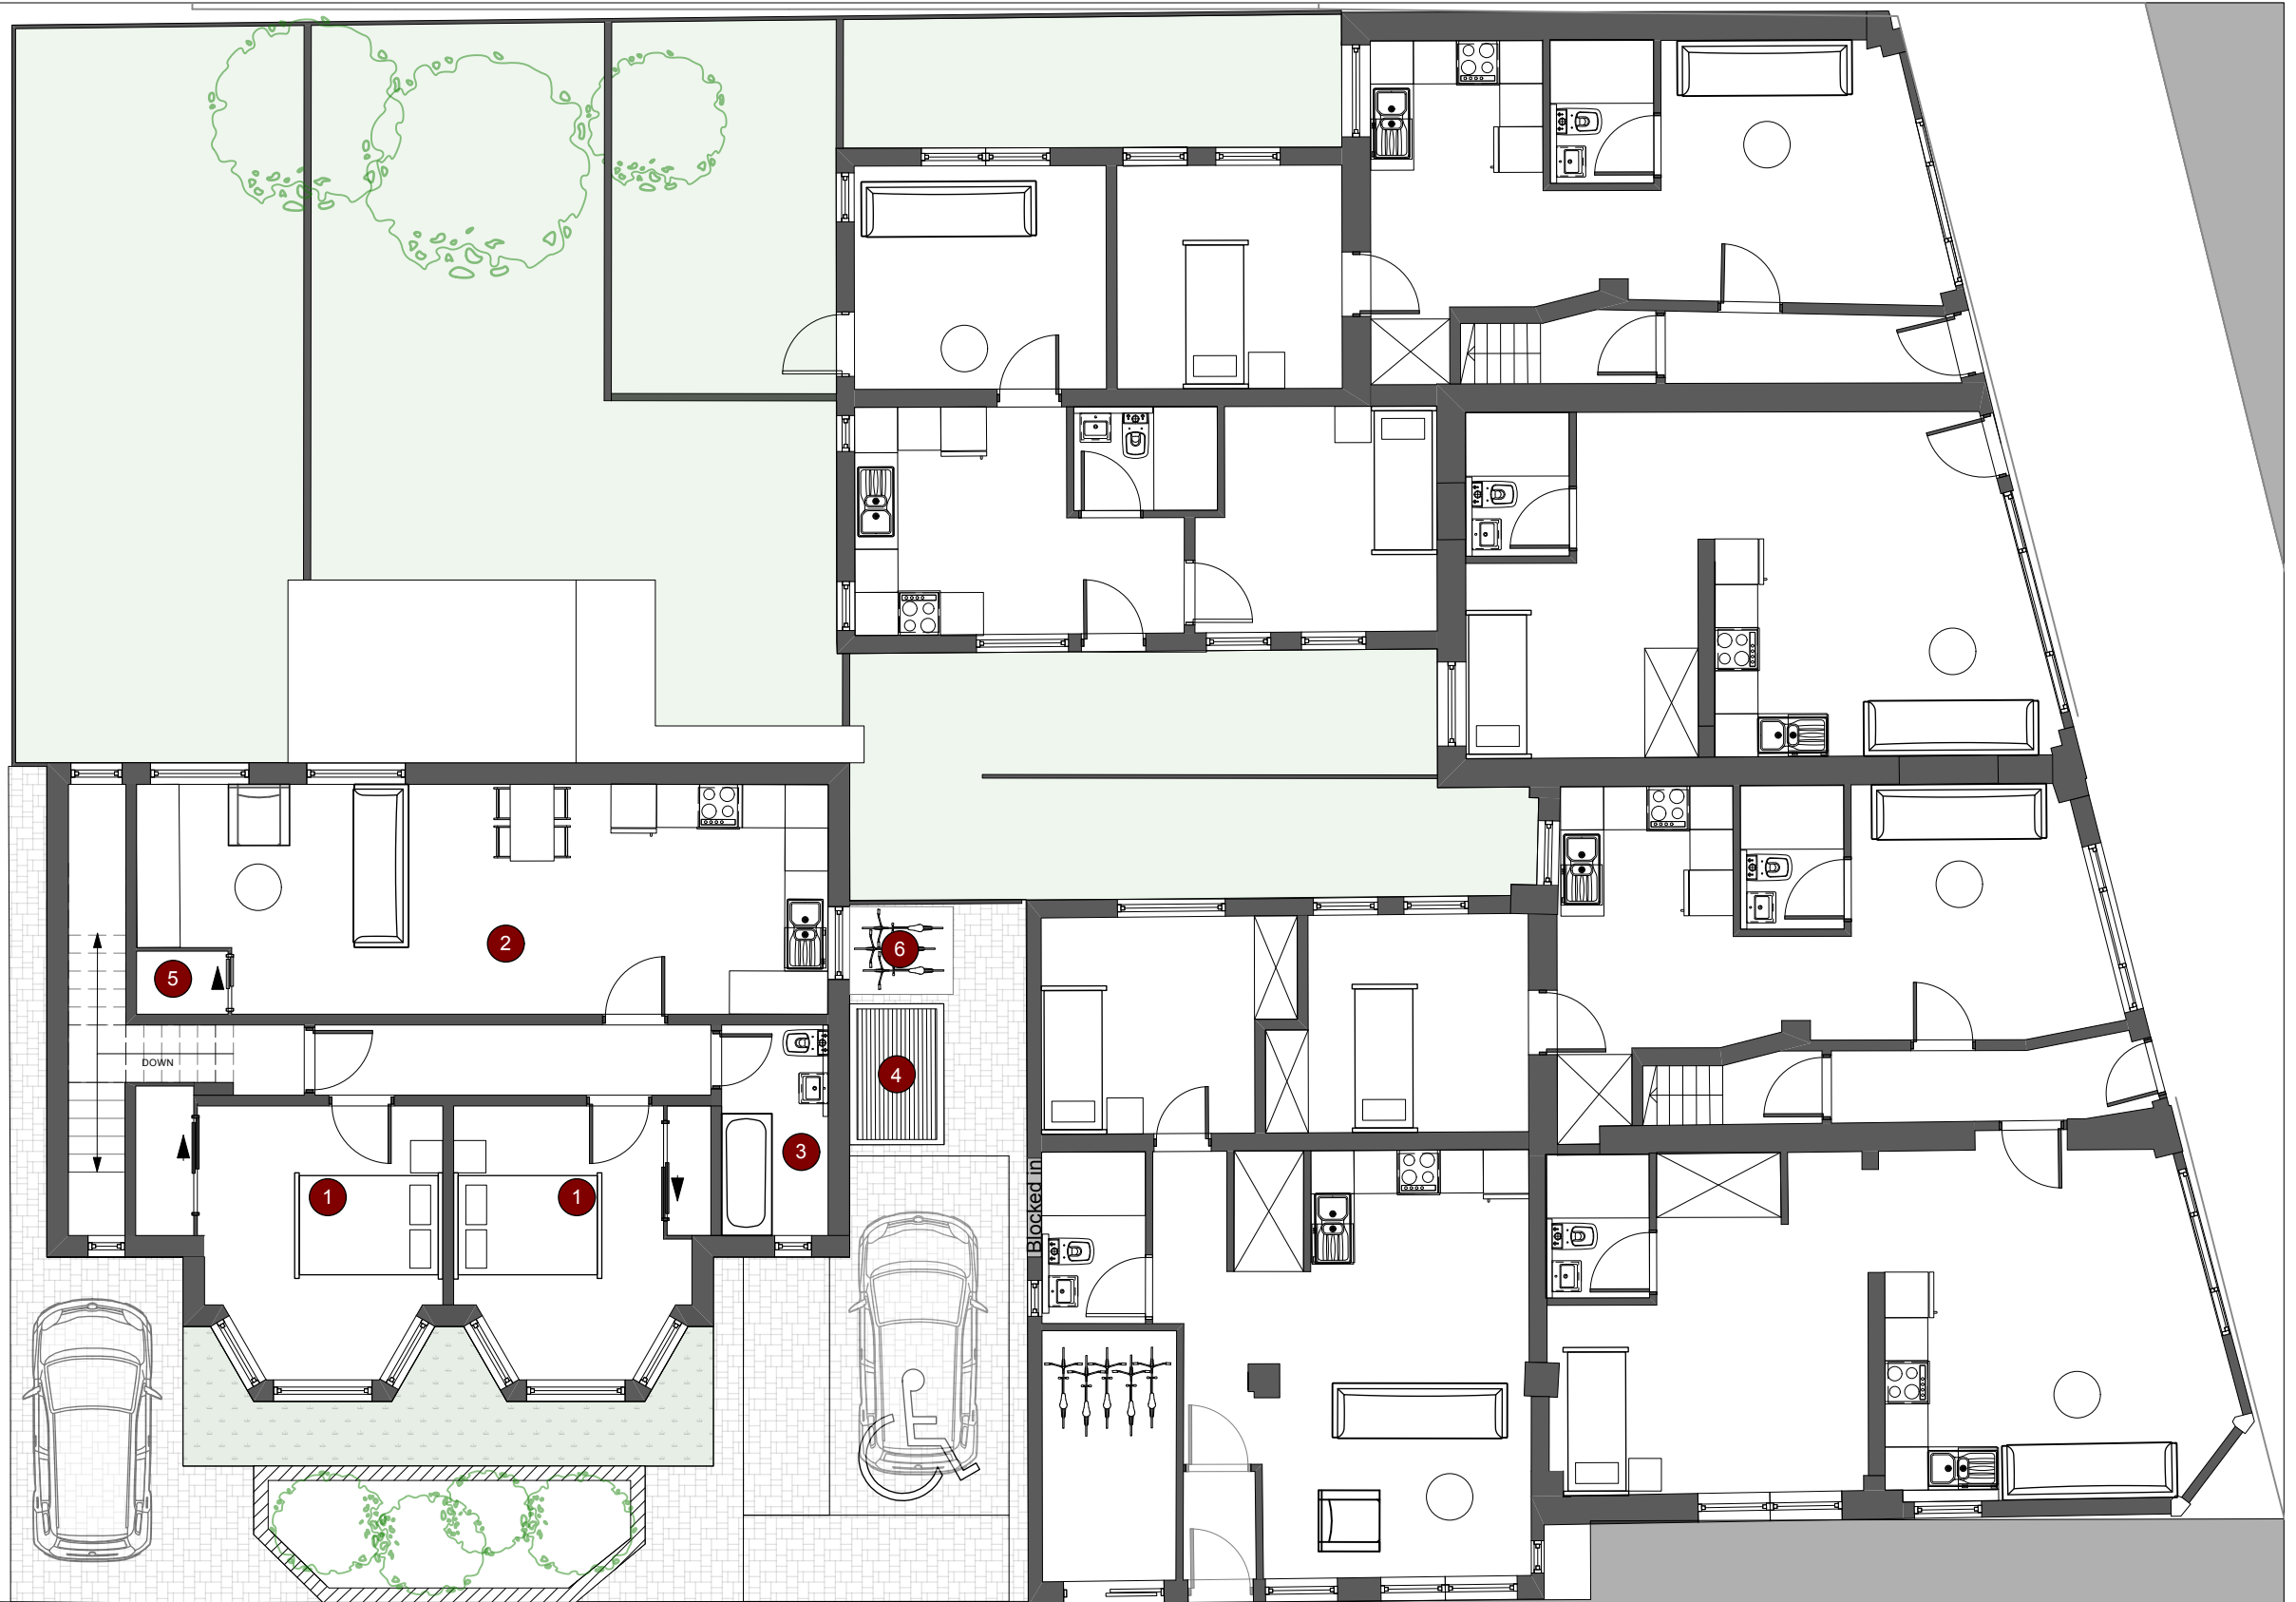

Beanland Associates Architects Limited

Unit 4,
Observation Court
84 Princes Street,
Ipswich, IP1 1RY

T: 01473 226138
F: 01473 760138
admin@beanland.org.uk
www.beanland.org.uk

Project Title: 77-83 WEST ROAD
SOUTHEND-ON-SEA

Client: LANDS PARTNERS

Sheet Title: PROPOSED FIRST FLOOR PLAN
REV B

Project ID: 3002
Scale: 1:100 @ A3
Drawn By: AH
Checked By: xx
Issue Date: 21/03/23
Plot Date: xx/xx/xx

Drawing status: **PLANNING**



RIBA Chartered Practice

Unless otherwise agreed, this drawing is


© **Beanland Associates Architects Limited**

For "For Construction" Status drawings; do not scale from this drawing, work to figured dimensions

Drawing No: **3002_101REVB**



REAR/NORTH ELEVATION
EXISTING

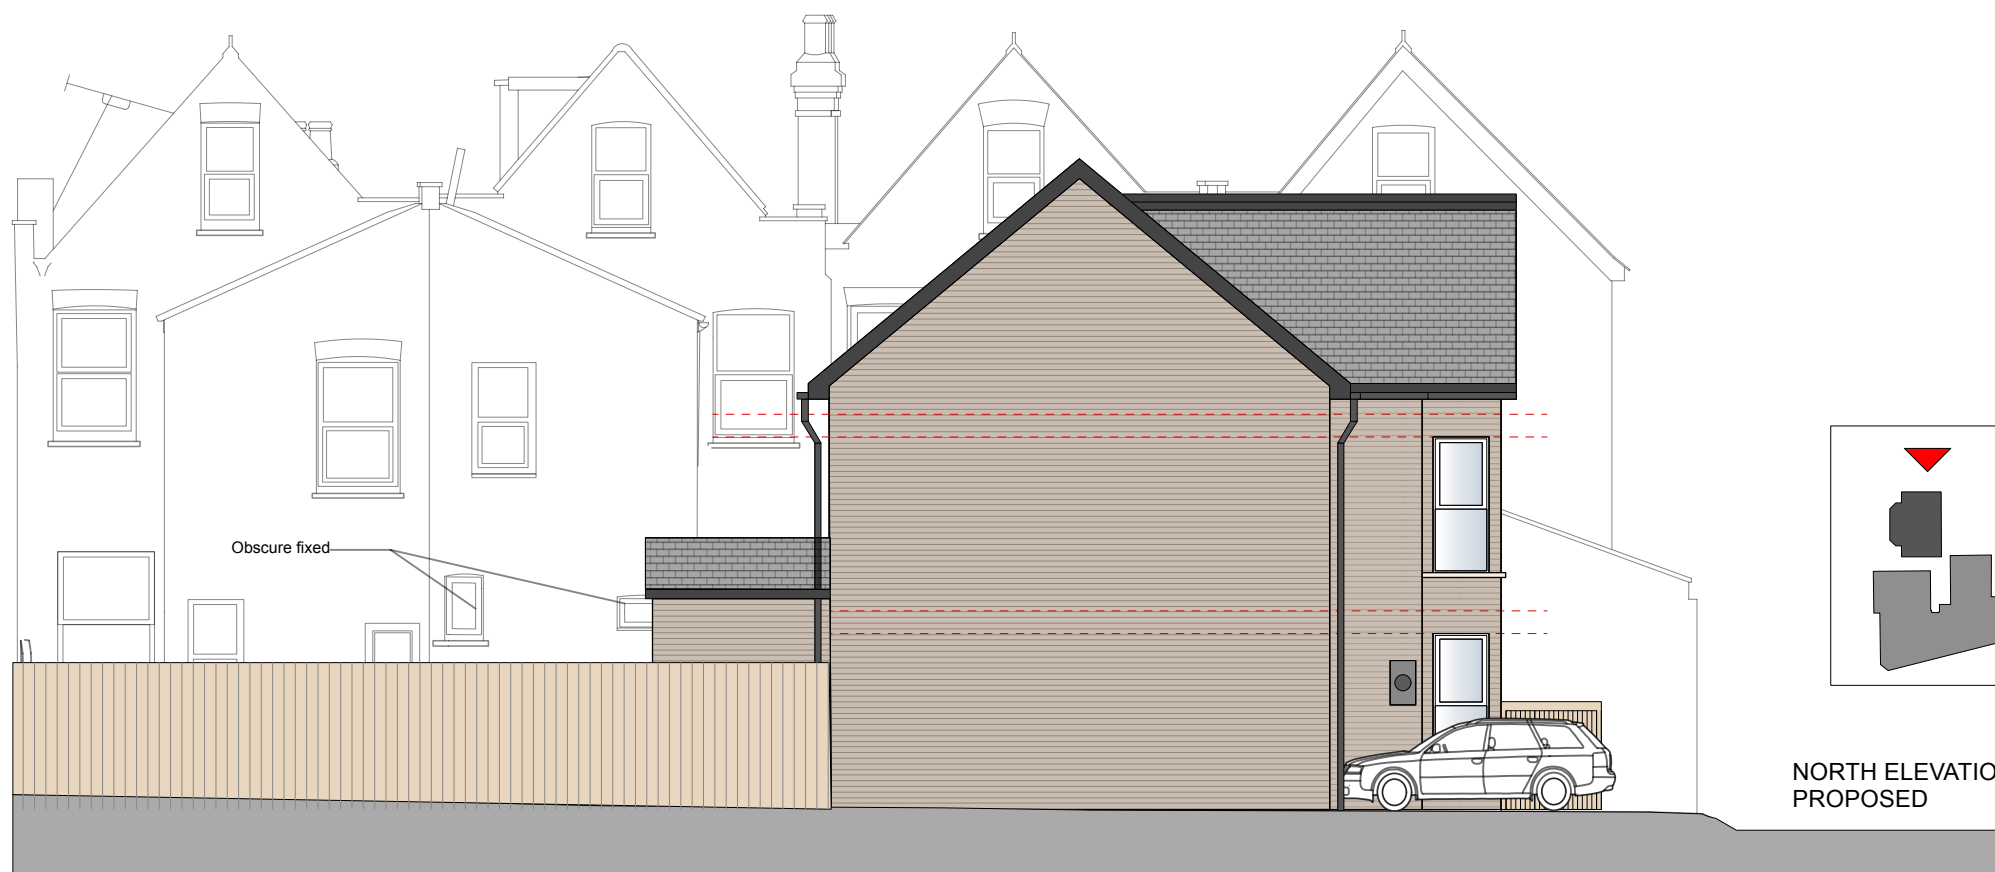

NORTH ELEVATION
PROPOSED


Beanland Associates Architects Limited

Unit 4,
 Observation Court
 84 Princes Street,
 Ipswich, IP1 1RY

T: 01473 226138
 F: 01473 760138
 admin@beanland.org.uk
 www.beanland.org.uk

Project Title: **77-83 WEST ROAD
 SOUTHEND-ON-SEA**

Client: **LANDS PARTNERS**

Sheet Title: **EXISTING & PROPOSED
 NORTH ELEVATIONS**

Project ID: 3002
 Scale: 1:100 @ A3
 Drawn By: AH
 Checked By: xx
 Issue Date: xx/xx/xx
 Plot Date: xx/xx/xx

Drawing status: **PLANNING**




RIBA 
 Chartered Practice

Unless otherwise agreed, this drawing is



© **Beanland Associates Architects Limited**

For 'For Construction' Status drawings; do not scale
 from this drawing, work to figured dimensions

Drawing No: **3002_202REVB**

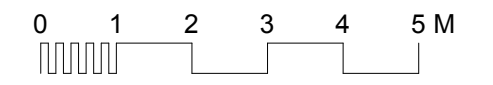

WEST ELEVATION PROPOSED

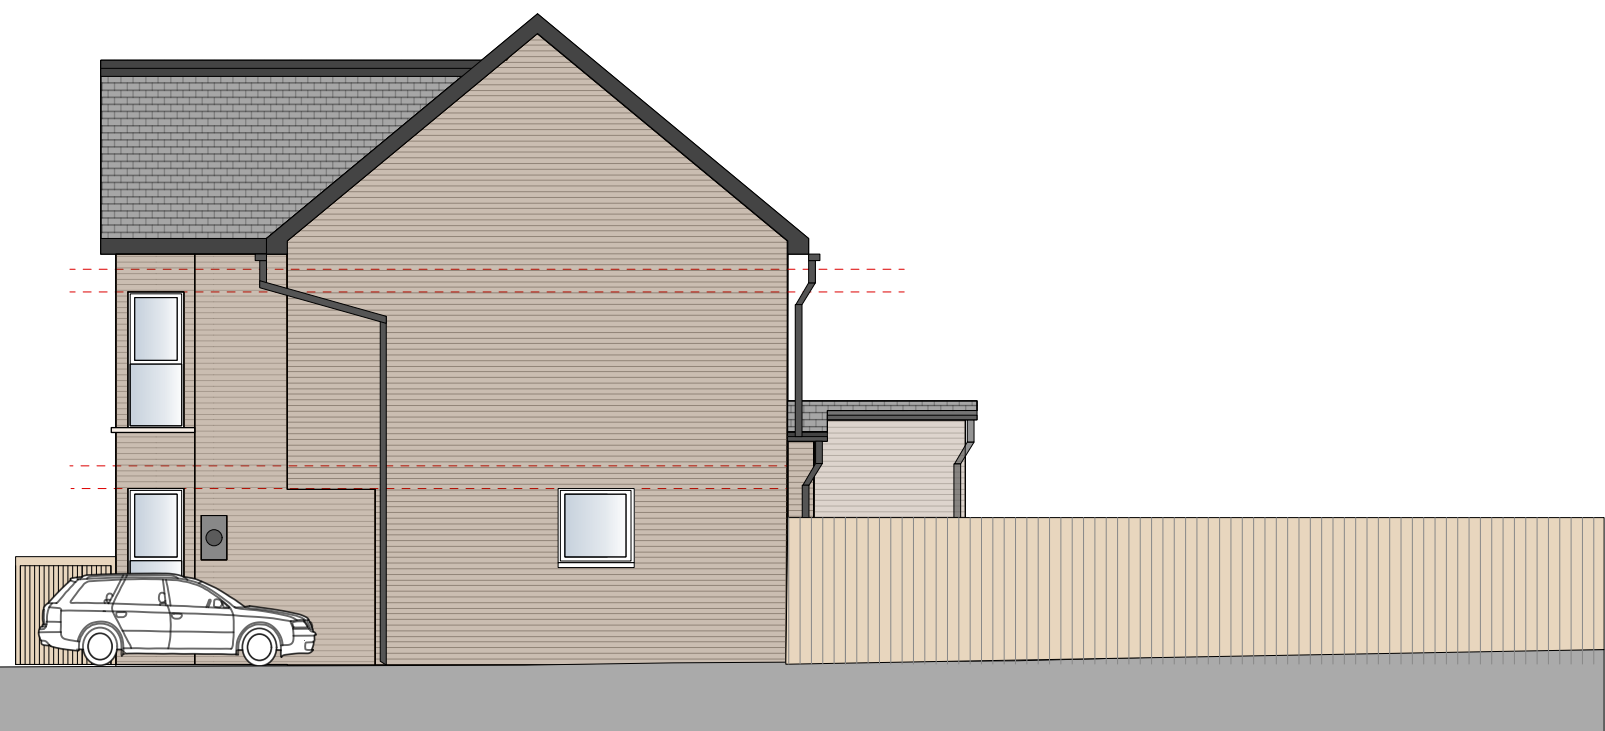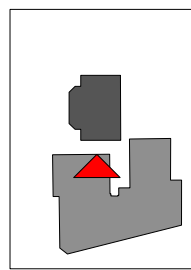

SOUTH ELEVATION PROPOSED


Beanland Associates Architects Limited

Unit 4,
 Observation Court,
 84 Princes Street,
 Ipswich, IP1 1RY

T: 01473 226138
 F: 01473 760138
 admin@beanland.org.uk
 www.beanland.org.uk

Project Title:	77-83 WEST ROAD SOUTHEND-ON-SEA
Client:	LANDS PARTNERS
Sheet Title:	PROPOSED SOUTH ELEVATION & STREETSCAPE REV B

Project ID:	3002
Scale:	1:100 @ A3
Drawn By:	AH
Checked By:	xx
Issue Date:	xx/xx/xx
Plot Date:	xx/xx/xx
Drawing status:	PLANNING



RIBA 
 Chartered Practice

Unless otherwise agreed, this drawing is
 © **Beanland Associates Architects Limited**
 For 'For Construction' Status drawings; do not scale
 from this drawing, work to figured dimensions

Drawing No: **3002_203REVB**