



① ELEVATION A
1:100




② ELEVATION B
1:100



③ ELEVATION C
1:100



④ ELEVATION D
1:100


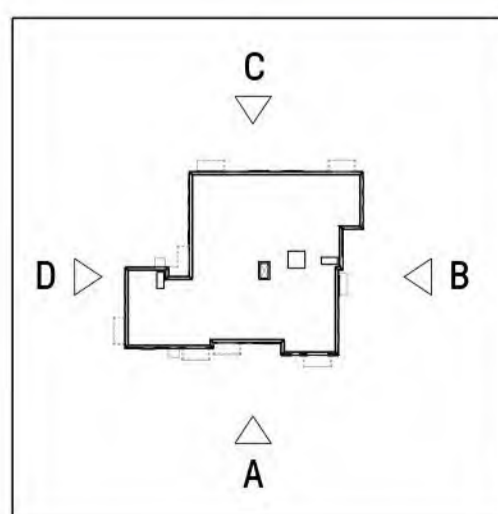


A - Stone surround material amended to stone effect surround.
 B - Elevation A: the change to the core shows a protruding wall on the East side. Elevation B: wall for circulation core protruding from facade, windows aligned with core entrance door. Elevation C: opening for outside parking omitted and replaced with a brick panel aligned with the above balconies.

Date	By	Chkd	CDM Notes
20.07.22	MT	JB	
08.10.22	TM	JB	

Notes
 - Copyright in this drawing remains the property of BMS Architecture Limited.
 - Contractors and consultants are to advise BMS Architecture Limited of any discrepancies.

Revision	Date	By	Chkd	CDM Notes
C - Perforated multi brick annotation removed from Elevation B.	28.10.22	JB	JB	
D - Elevation B: perforated multi brick panel added to recessed and glazed panel added to the main entrance.	21.03.23	MT	JB	
E - Elevation B: Obscured glazing note added to windows on first and second floors. Elevation A and D soldier course detail below juliet balconies updated.	31.03.23	MT	JB	
F - Elevation A & B: Plots 29 and 35 sill heights amended at kitchen. Elevation C: plots 34 and 40 to show on north-east elevation. Elevation D: plots 34 and 40 openings amended to suit new balcony position.	18.05.23	MT	JB	
G - All elevations height amended to correspond with adjusted undercroft height.	01.06.23	MT	JB	
H - Additional posts on all balconies close to wall.	07.06.23	MT	JB	

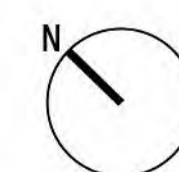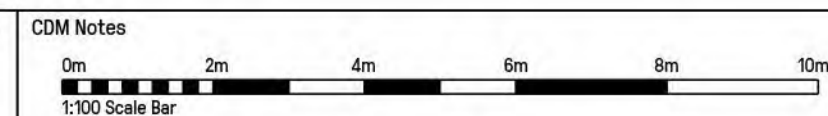

Project CAMPFIELD ROAD SHOEBURYNESS SOUTHEND-ON-SEA		Drawing APARTMENT BLOCK A ELEVATIONS		Client Taylor Wimpey	
Scale 1:100 @A1	Dated JUNE-2022	Job No. 71407	Drawing No. D-222	Drawn by MT	Checked JB
London Office St Marks Studios, 14 Chillingworth Road, Islington London N7 8QJ T. 0203 861 3290 E. design@bms3.co.uk			CISB Element PLANNING		Revision H

