



1 GROUND FLOOR
Scale 1:50



2 ROOF PLAN - GABLE GARAGE
Scale 1:50

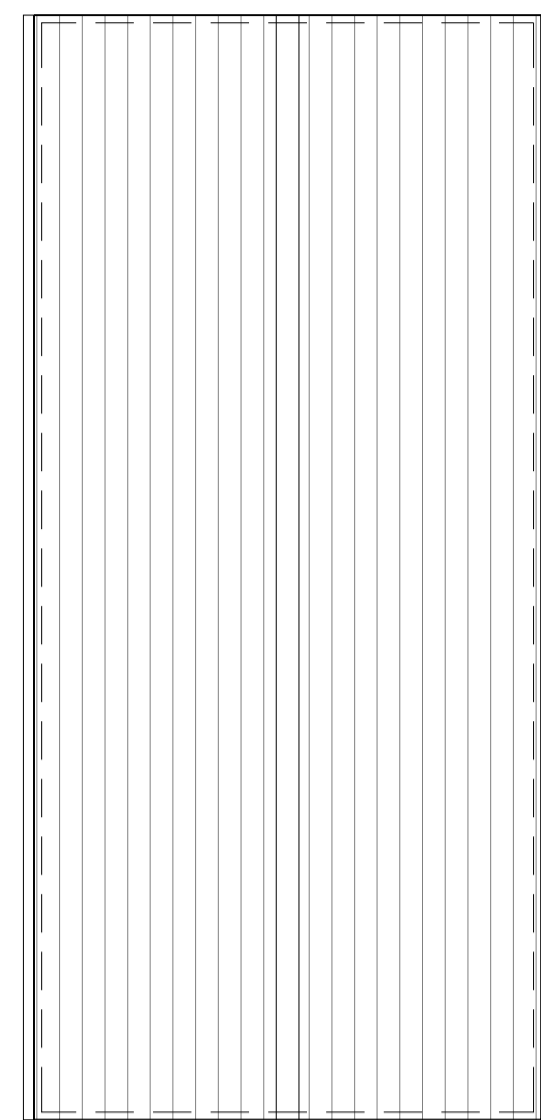

3 ROOF PLAN - PITCH GARAGE
Scale 1:50

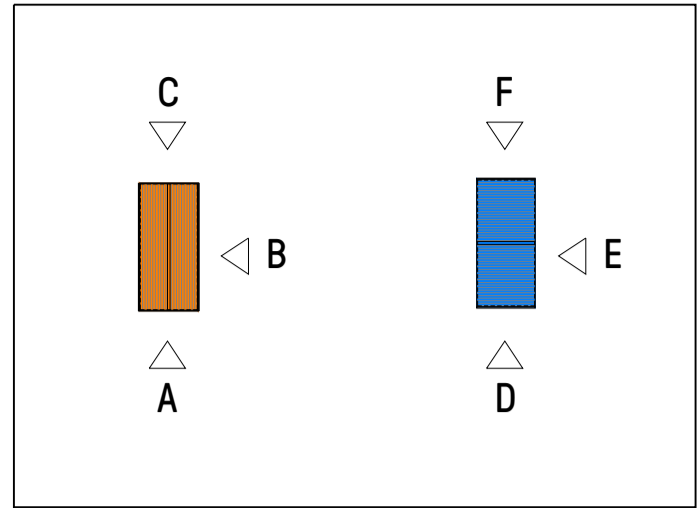


MATERIAL KEY:

1. Buff multi blended brick
2. Projecting brick details
3. UPVC windows + doors
4. SBD Front door
5. Grey roof tile with wet verge
6. Grey GRP canopy
7. Grey GRP canopy with posts
8. Stone effect band surround detail
9. Stone effect band detail - window sill
10. Half soldier course - window sill
11. Two stretcher courses projecting brick
12. Soldier course - window header
13. UPVC Rainwater goods
14. Grey UPVC eaves + soffit
15. Garage Door
16. Grey Dormer
17. Roof light
18. Balcony posts
19. Projecting Bay

MATERIAL NOTE:


Please refer to the following drawings:
- D-100's Roof & Wall Finishes;
for material finishes for all dwellings.

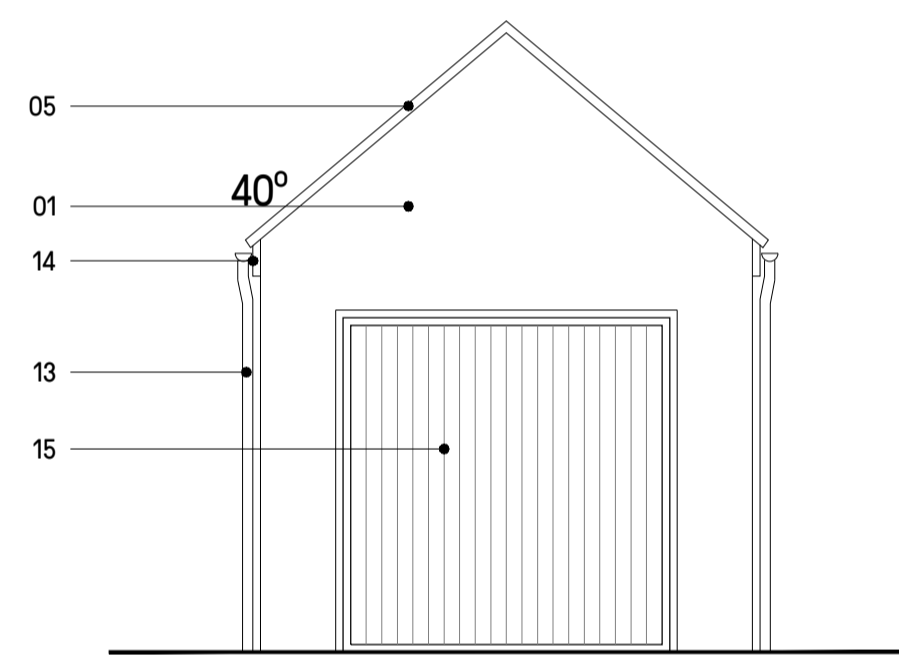


4 FRONT ELEVATION - A
Scale 1:50




5 SIDE ELEVATION - B
Scale 1:50

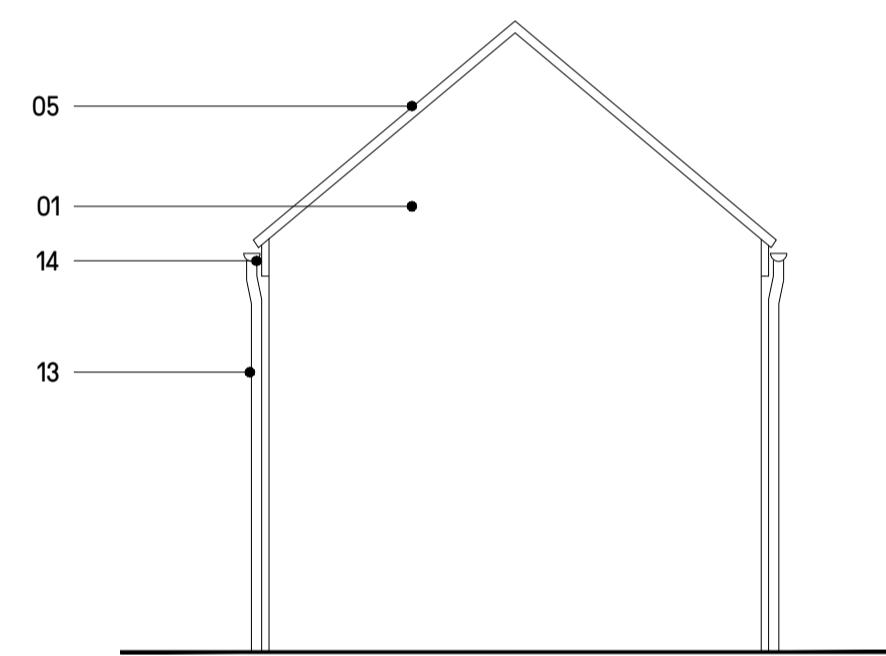


6 REAR ELEVATION - C
Scale 1:50

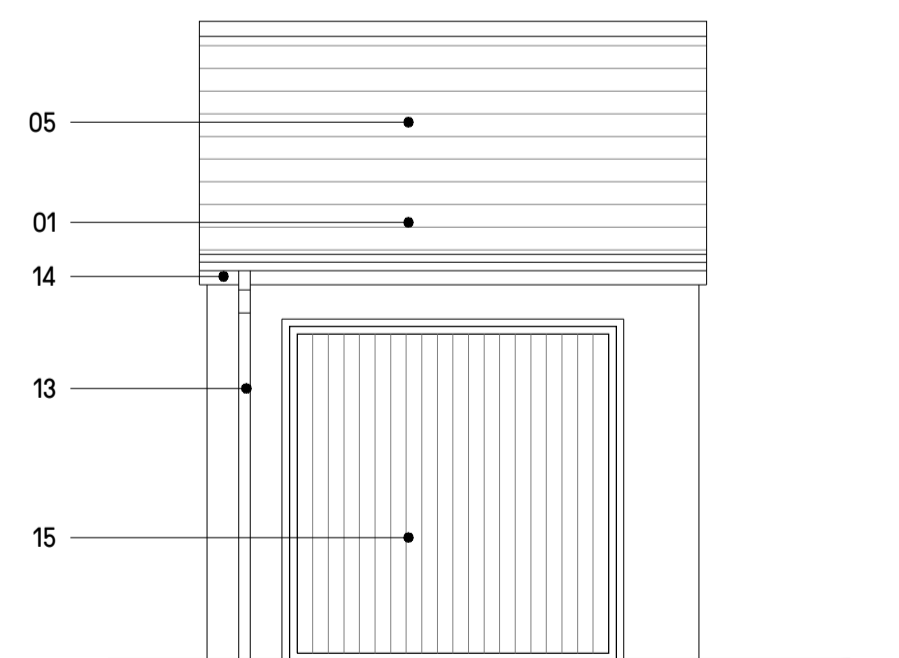

7 FRONT ELEVATION - D
Scale 1:50

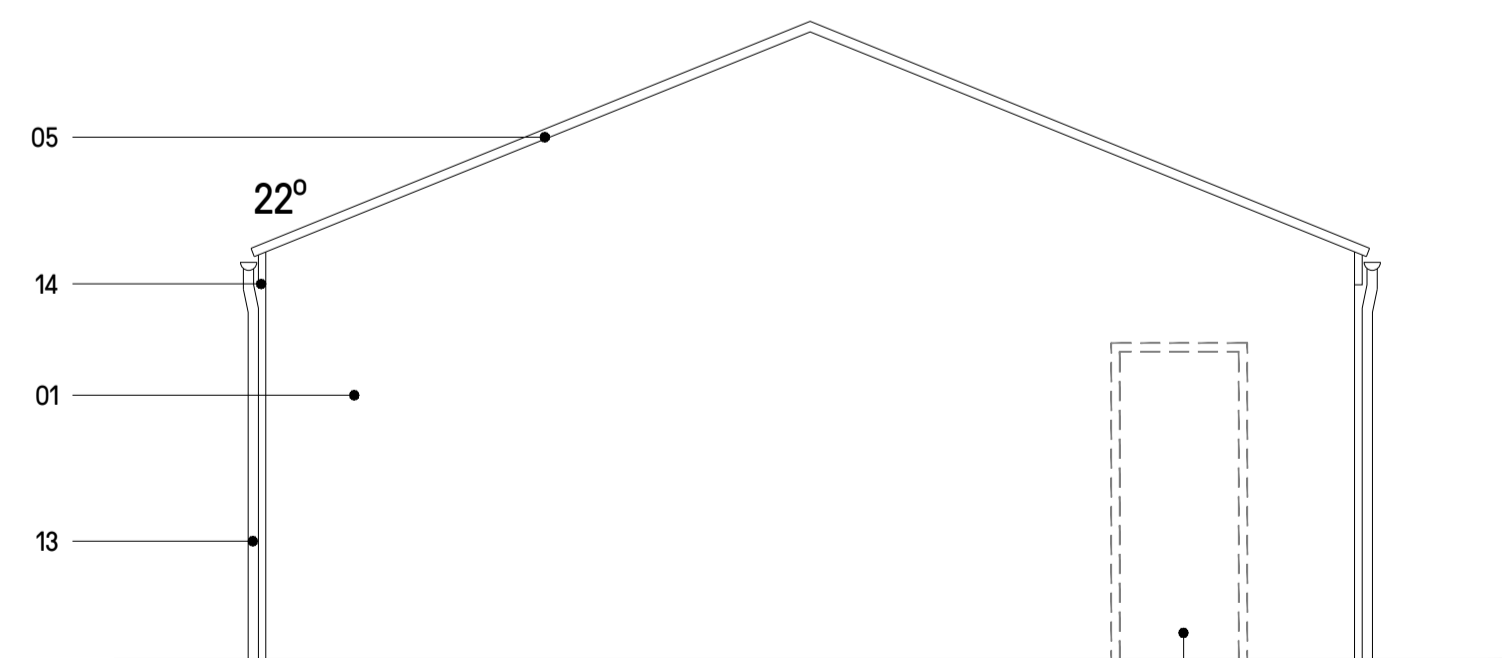

8 SIDE ELEVATION - E
Scale 1:50

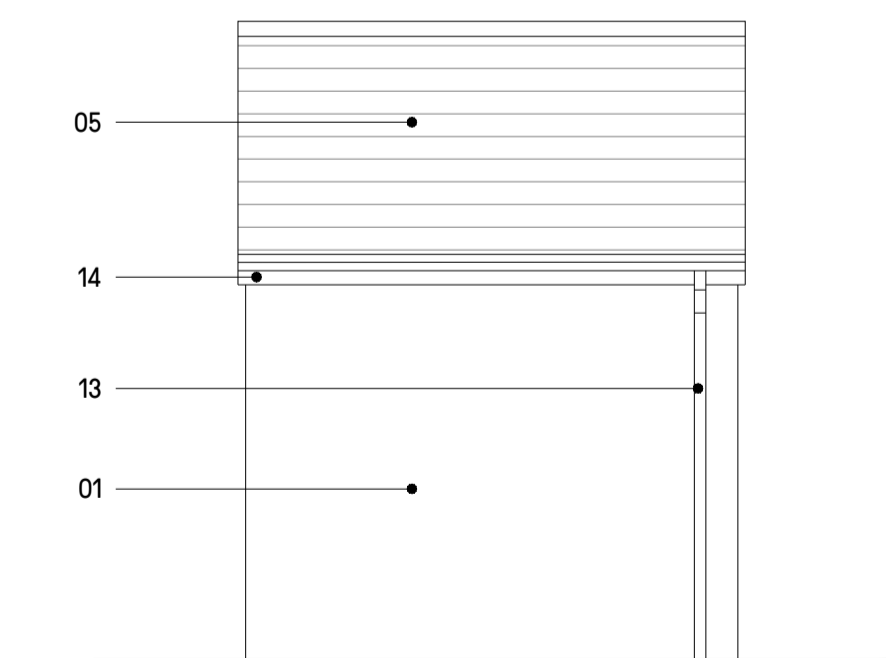

9 REAR ELEVATION - F
Scale 1:50



10 KEY PLAN
Not to Scale

Notes - Copyright in this drawing remains the property of BM3 Architecture Limited. - Contractors and consultants are to advise BM3 Architecture Limited of any discrepancies.	Revision A - Update of roof pitch on elevation 7, 8 & 9. B - Location of garages on key plan amended. Key plan roofs amended. Key plan amended to show mirrored plots and houses east of the site. Green mark on the key plan removed.	Date 02.08.22 07.11.22	By MT RR	Chkd JB JB	Notes 1:50 Scale Bar	Project CAMPFIELD ROAD SHOEBURYNNESS SOUTHBEND-ON-SEA	Drawing PROPOSED SINGLE GARAGES PLANS & ELEVATIONS	Client 	Scale 1:50@A1	Dated JUNE-2022	Job No. 71407	Drawing No. D-400	Drawn by MT	Checked JB	CISrb Element PLANNING	Revision B

