


1 GROUND FLOOR - DOUBLE GARAGE  
Scale 1:50



2 ROOF PLAN - DOUBLE GARAGE  
Scale 1:50

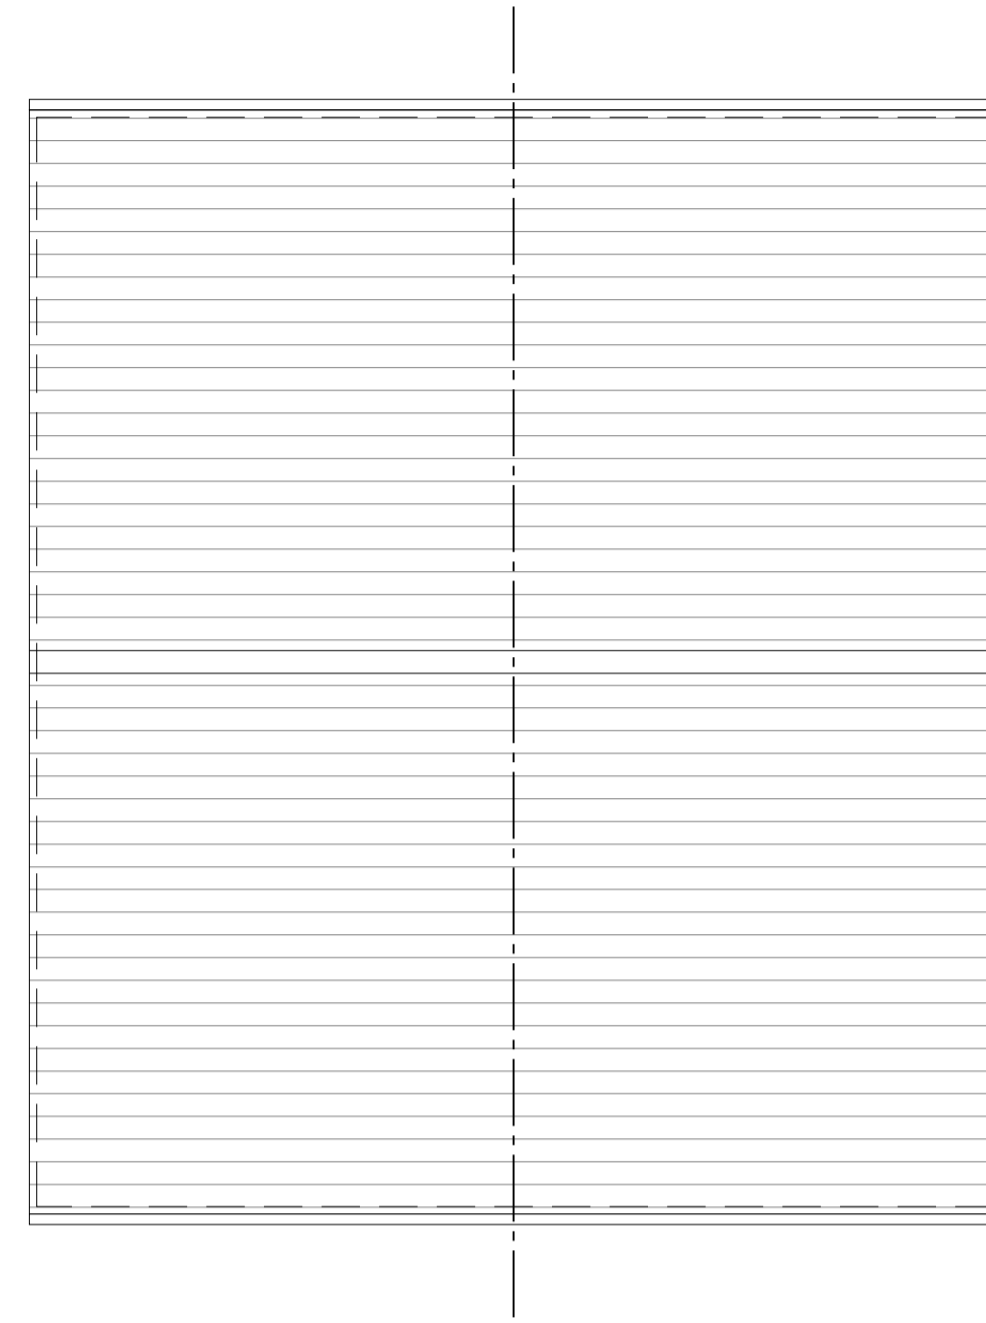


3 KEY PLAN  
Not to Scale

**MATERIAL KEY:**


1. Buff multi blended brick
2. Projecting brick details
3. UPVC windows + doors
4. SBD Front door
5. Grey roof tile with wet verge
6. Grey GRP canopy
7. Grey GRP canopy with posts
8. Stone effect band surround detail
9. Stone effect band detail - window sill
10. Half soldier course - window sill
11. Two stretcher courses projecting brick
12. Soldier course - window header
13. UPVC Rainwater goods
14. Grey UPVC eaves + soffit
15. Garage Door
16. Grey Dormer
17. Roof light
18. Balcony posts
19. Projecting Bay

**MATERIAL NOTE:**


Please refer to the following drawings:  
- D-100's Roof & Wall Finishes;  
for material finishes for all dwellings.

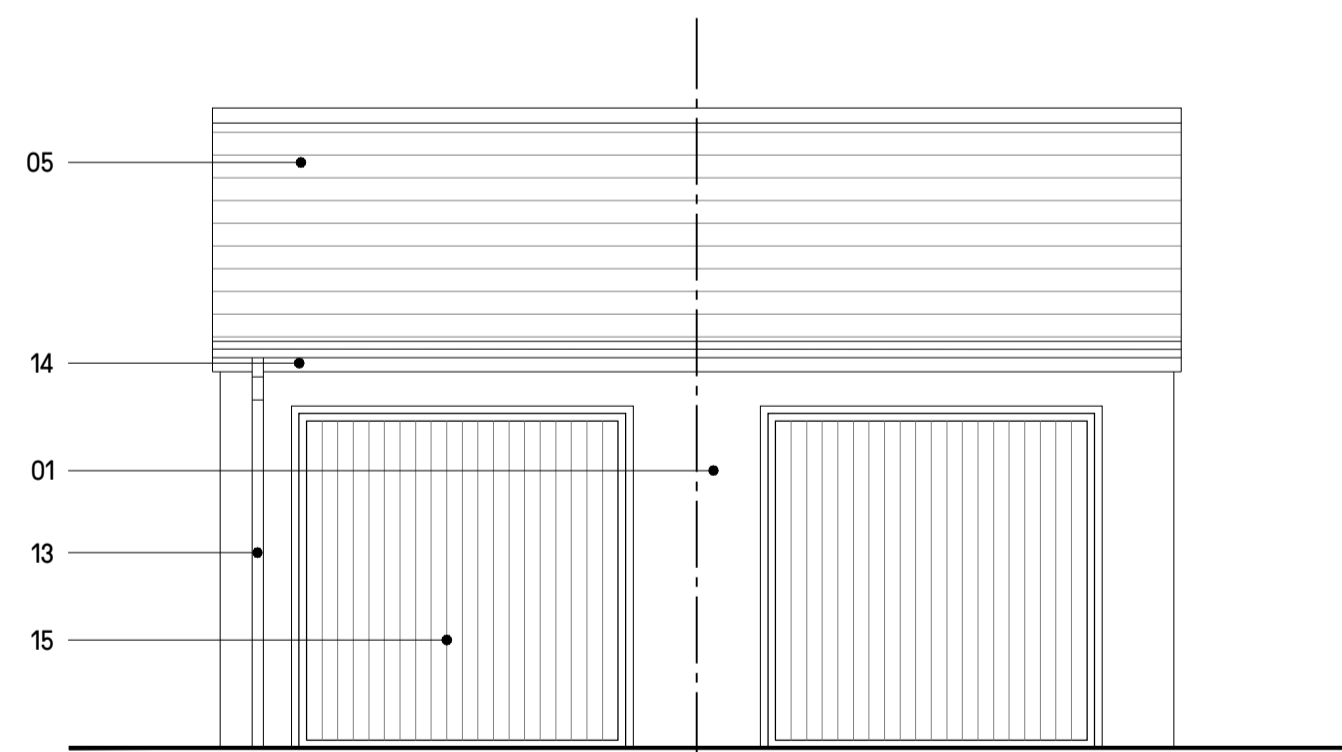

4 FRONT ELEVATION - A  
Scale 1:50

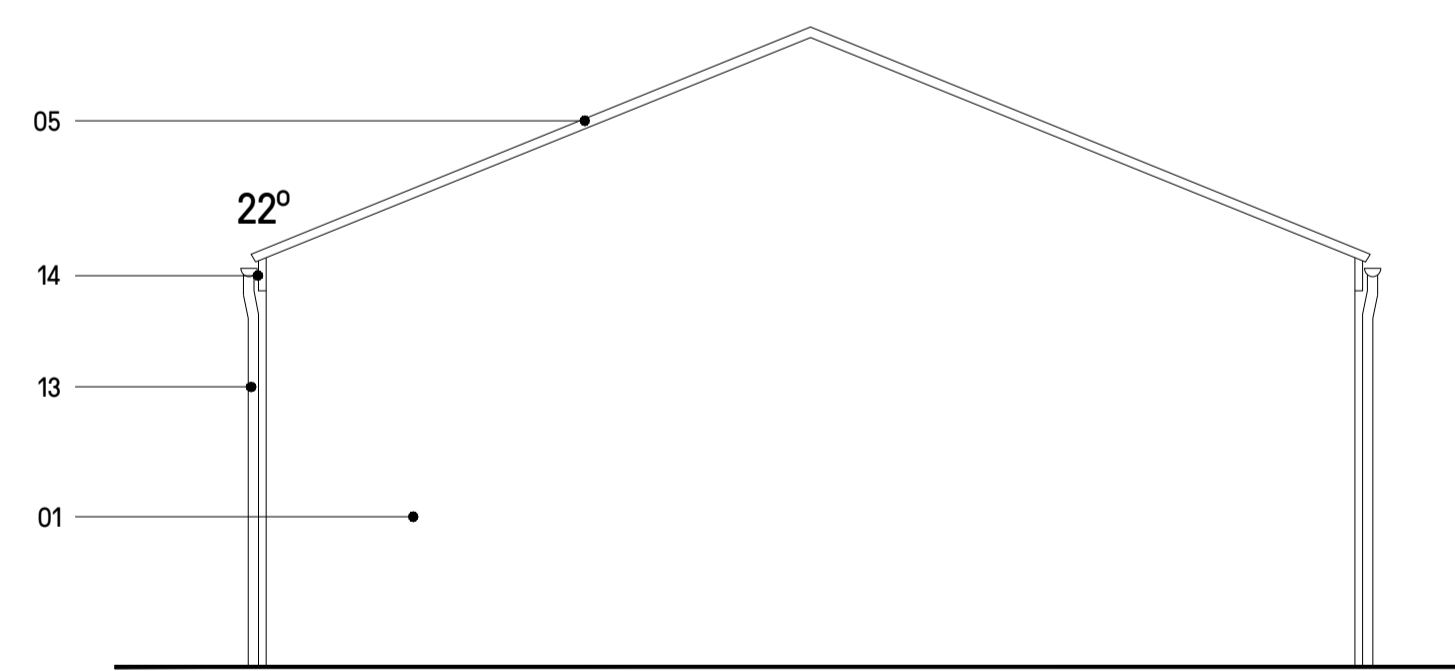

5 SIDE ELEVATION - B  
Scale 1:50

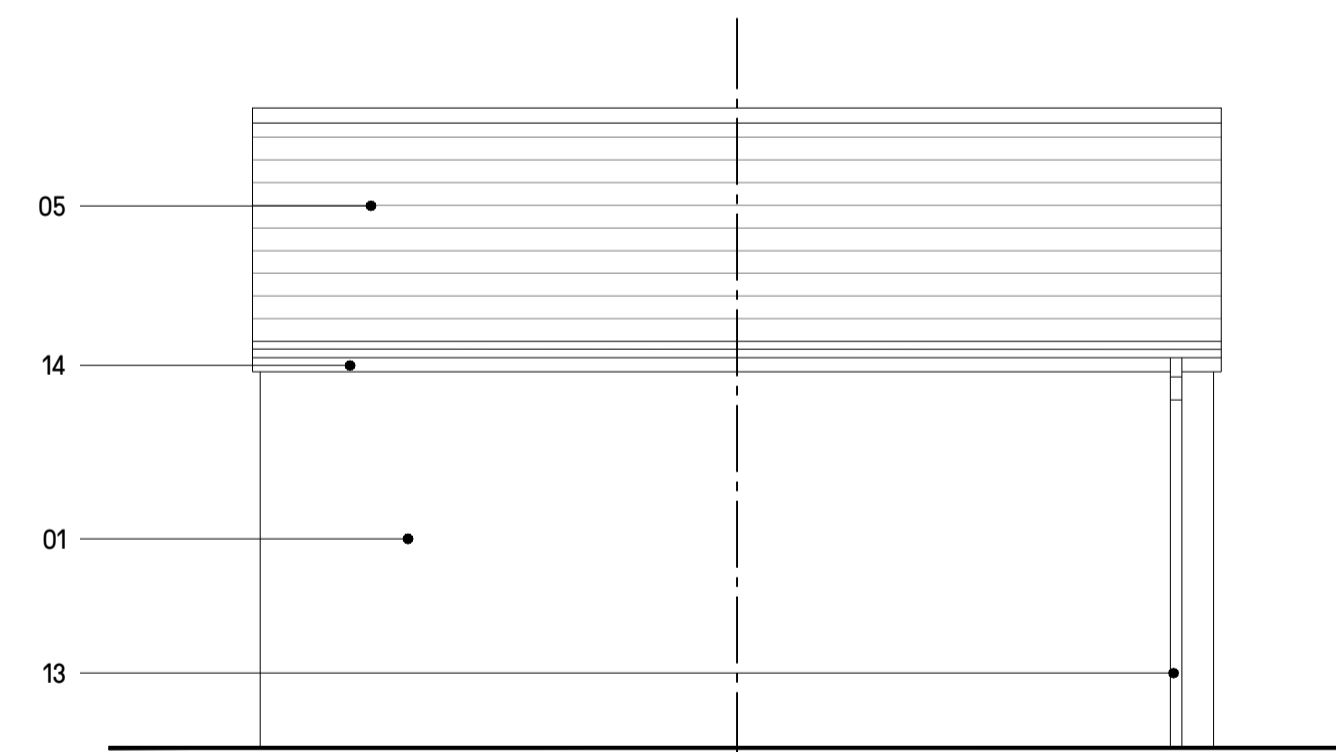

6 REAR ELEVATION - C  
Scale 1:50

<p>Notes</p> <ul style="list-style-type: none"> <li>- Copyright in this drawing remains the property of BM3 Architecture Limited.</li> <li>- Contractors and consultants are to advise BM3 Architecture Limited of any discrepancies.</li> </ul>	<p>Revision</p> <p>A - Update of roof pitch on elevation 4,5 &amp; 6. B - Location of garages on key plan amended. Key plan roofs amended. Key plan amended to show mirrored plots and houses east of the site.</p>	Date	By	Chkd	Notes		<p>Project</p> <p>CAMPFIELD ROAD SHOEBURYNNESS SOUTHEND-ON-SEA</p>	<p>Drawing</p> <p>PROPOSED DOUBLE GARAGE PLANS &amp; ELEVATIONS</p>	<p>Client</p> <p><b>Taylor Wimpey</b></p>				
		02.08.22 07.11.22	MT RR	JB JB						Scale	Dated	Job No.	Drawing No.
						1:50@A1	JUNE-2022	71407	D-401	MT	JB	PLANNING	B

