
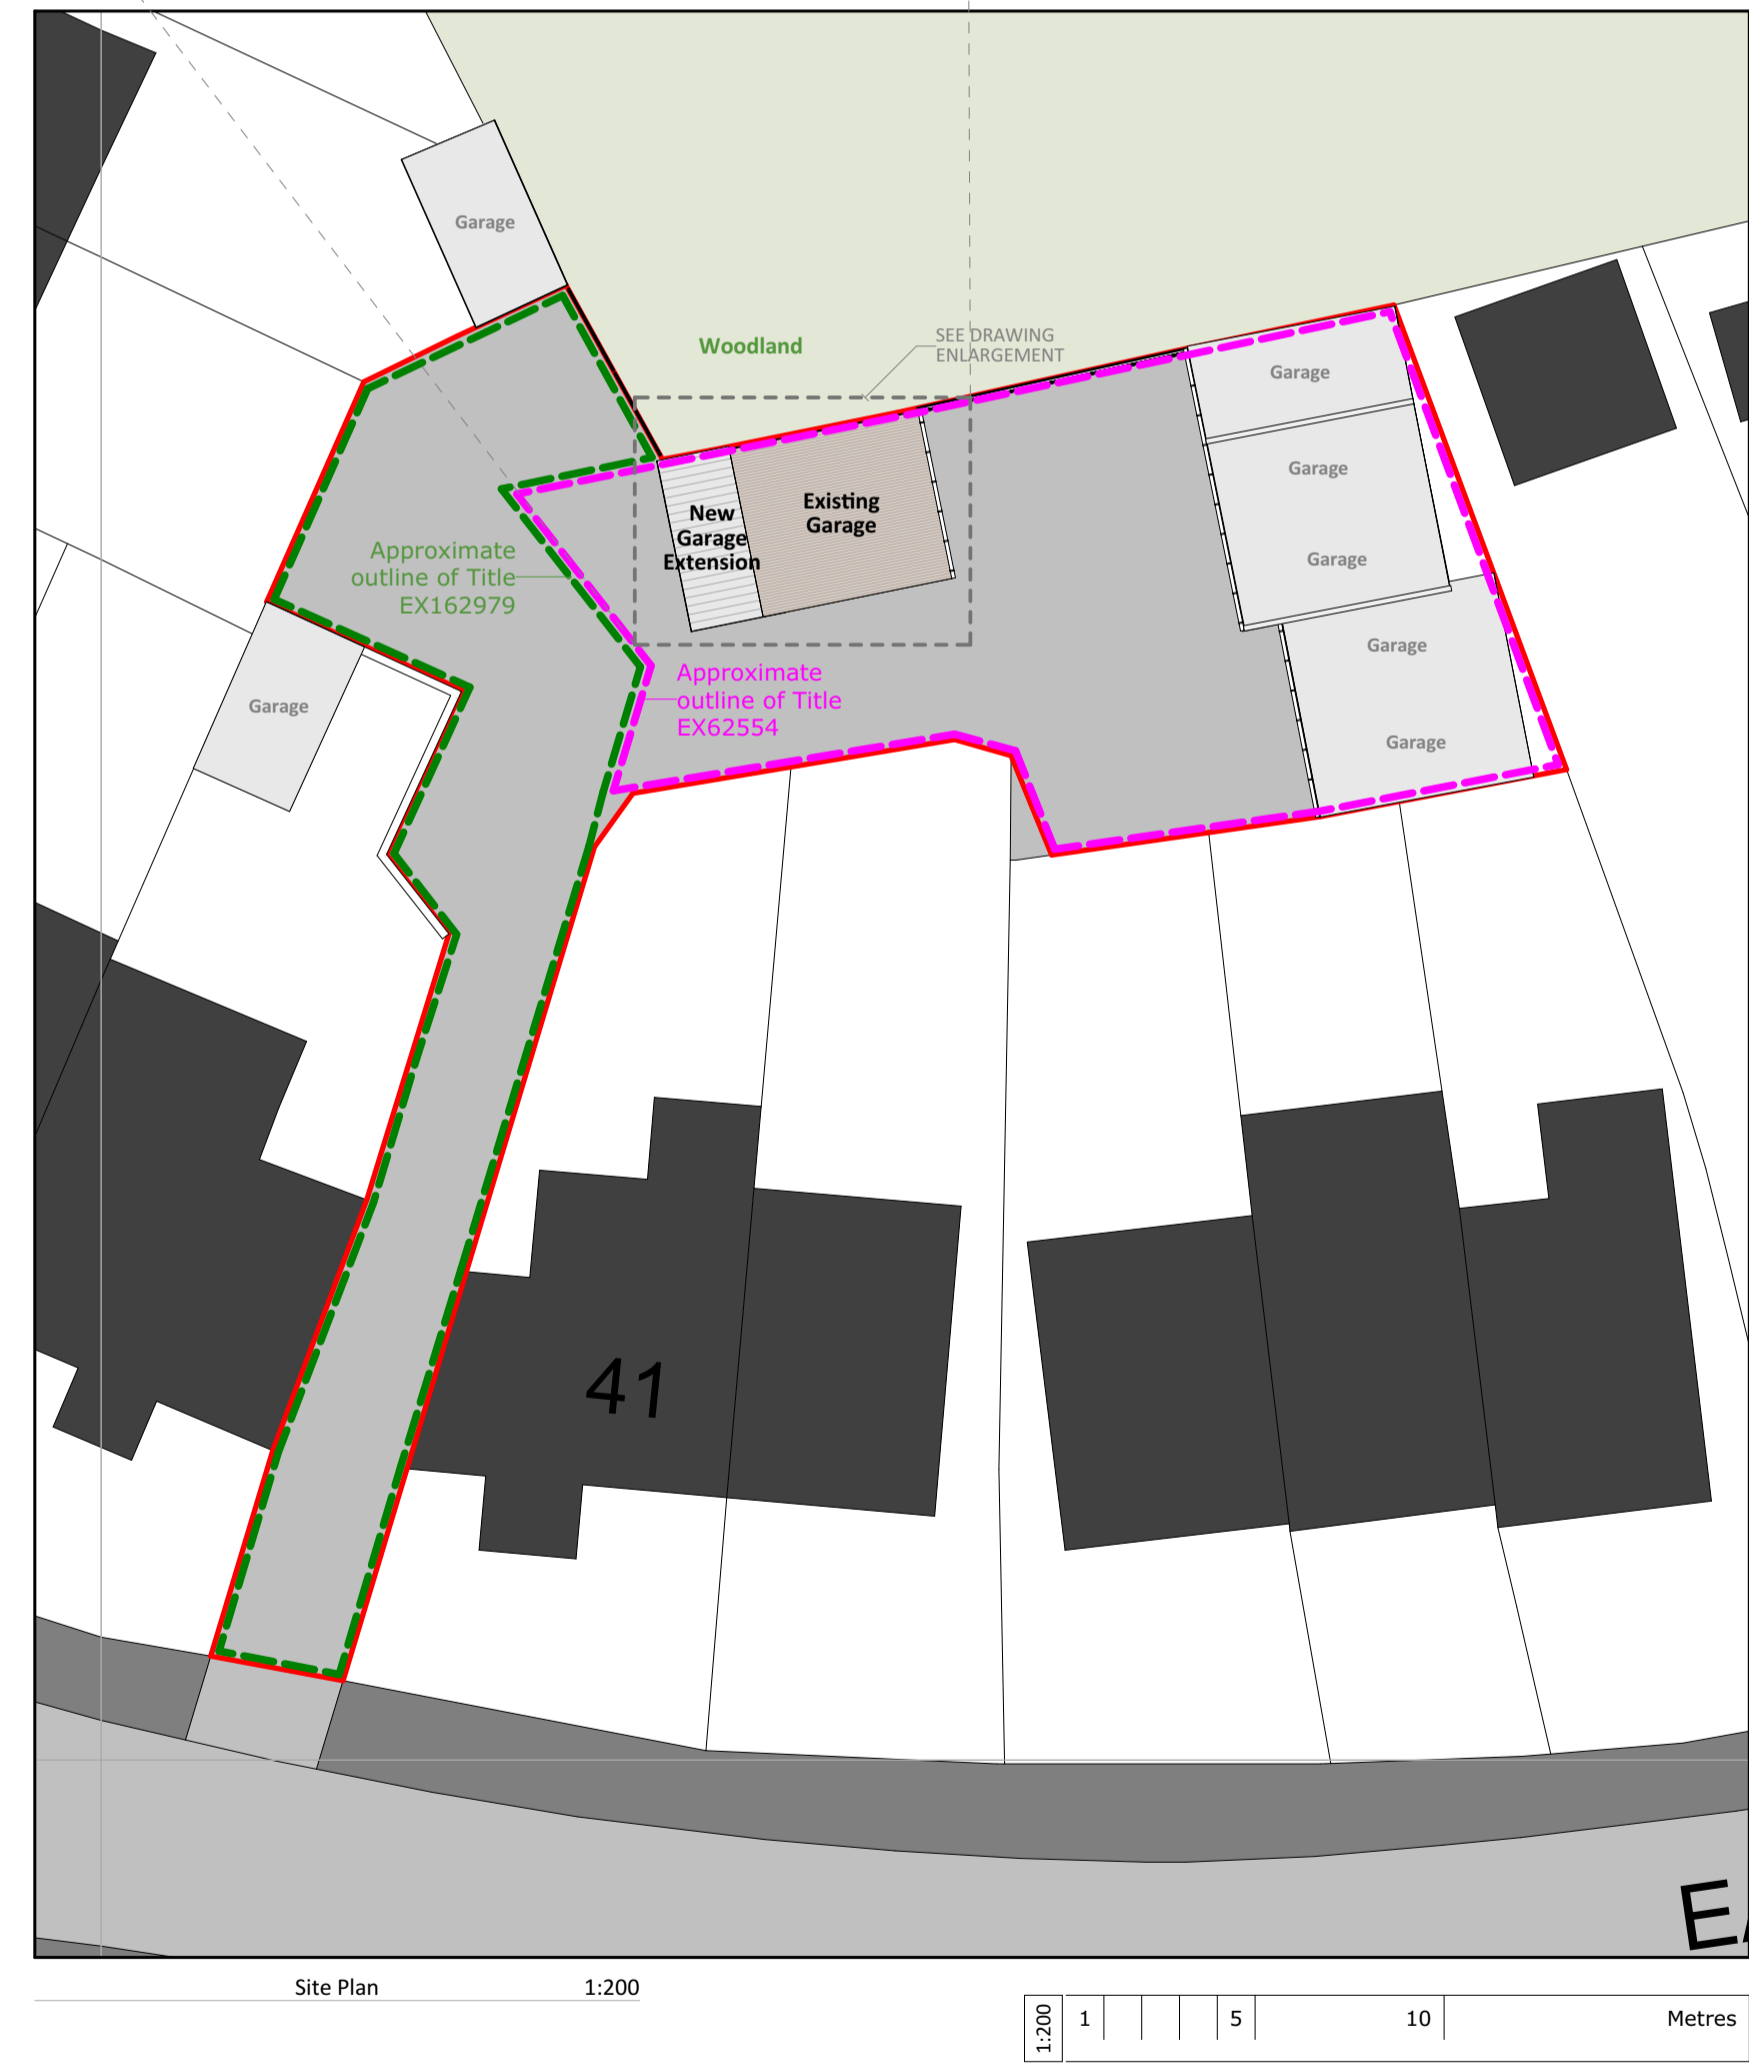
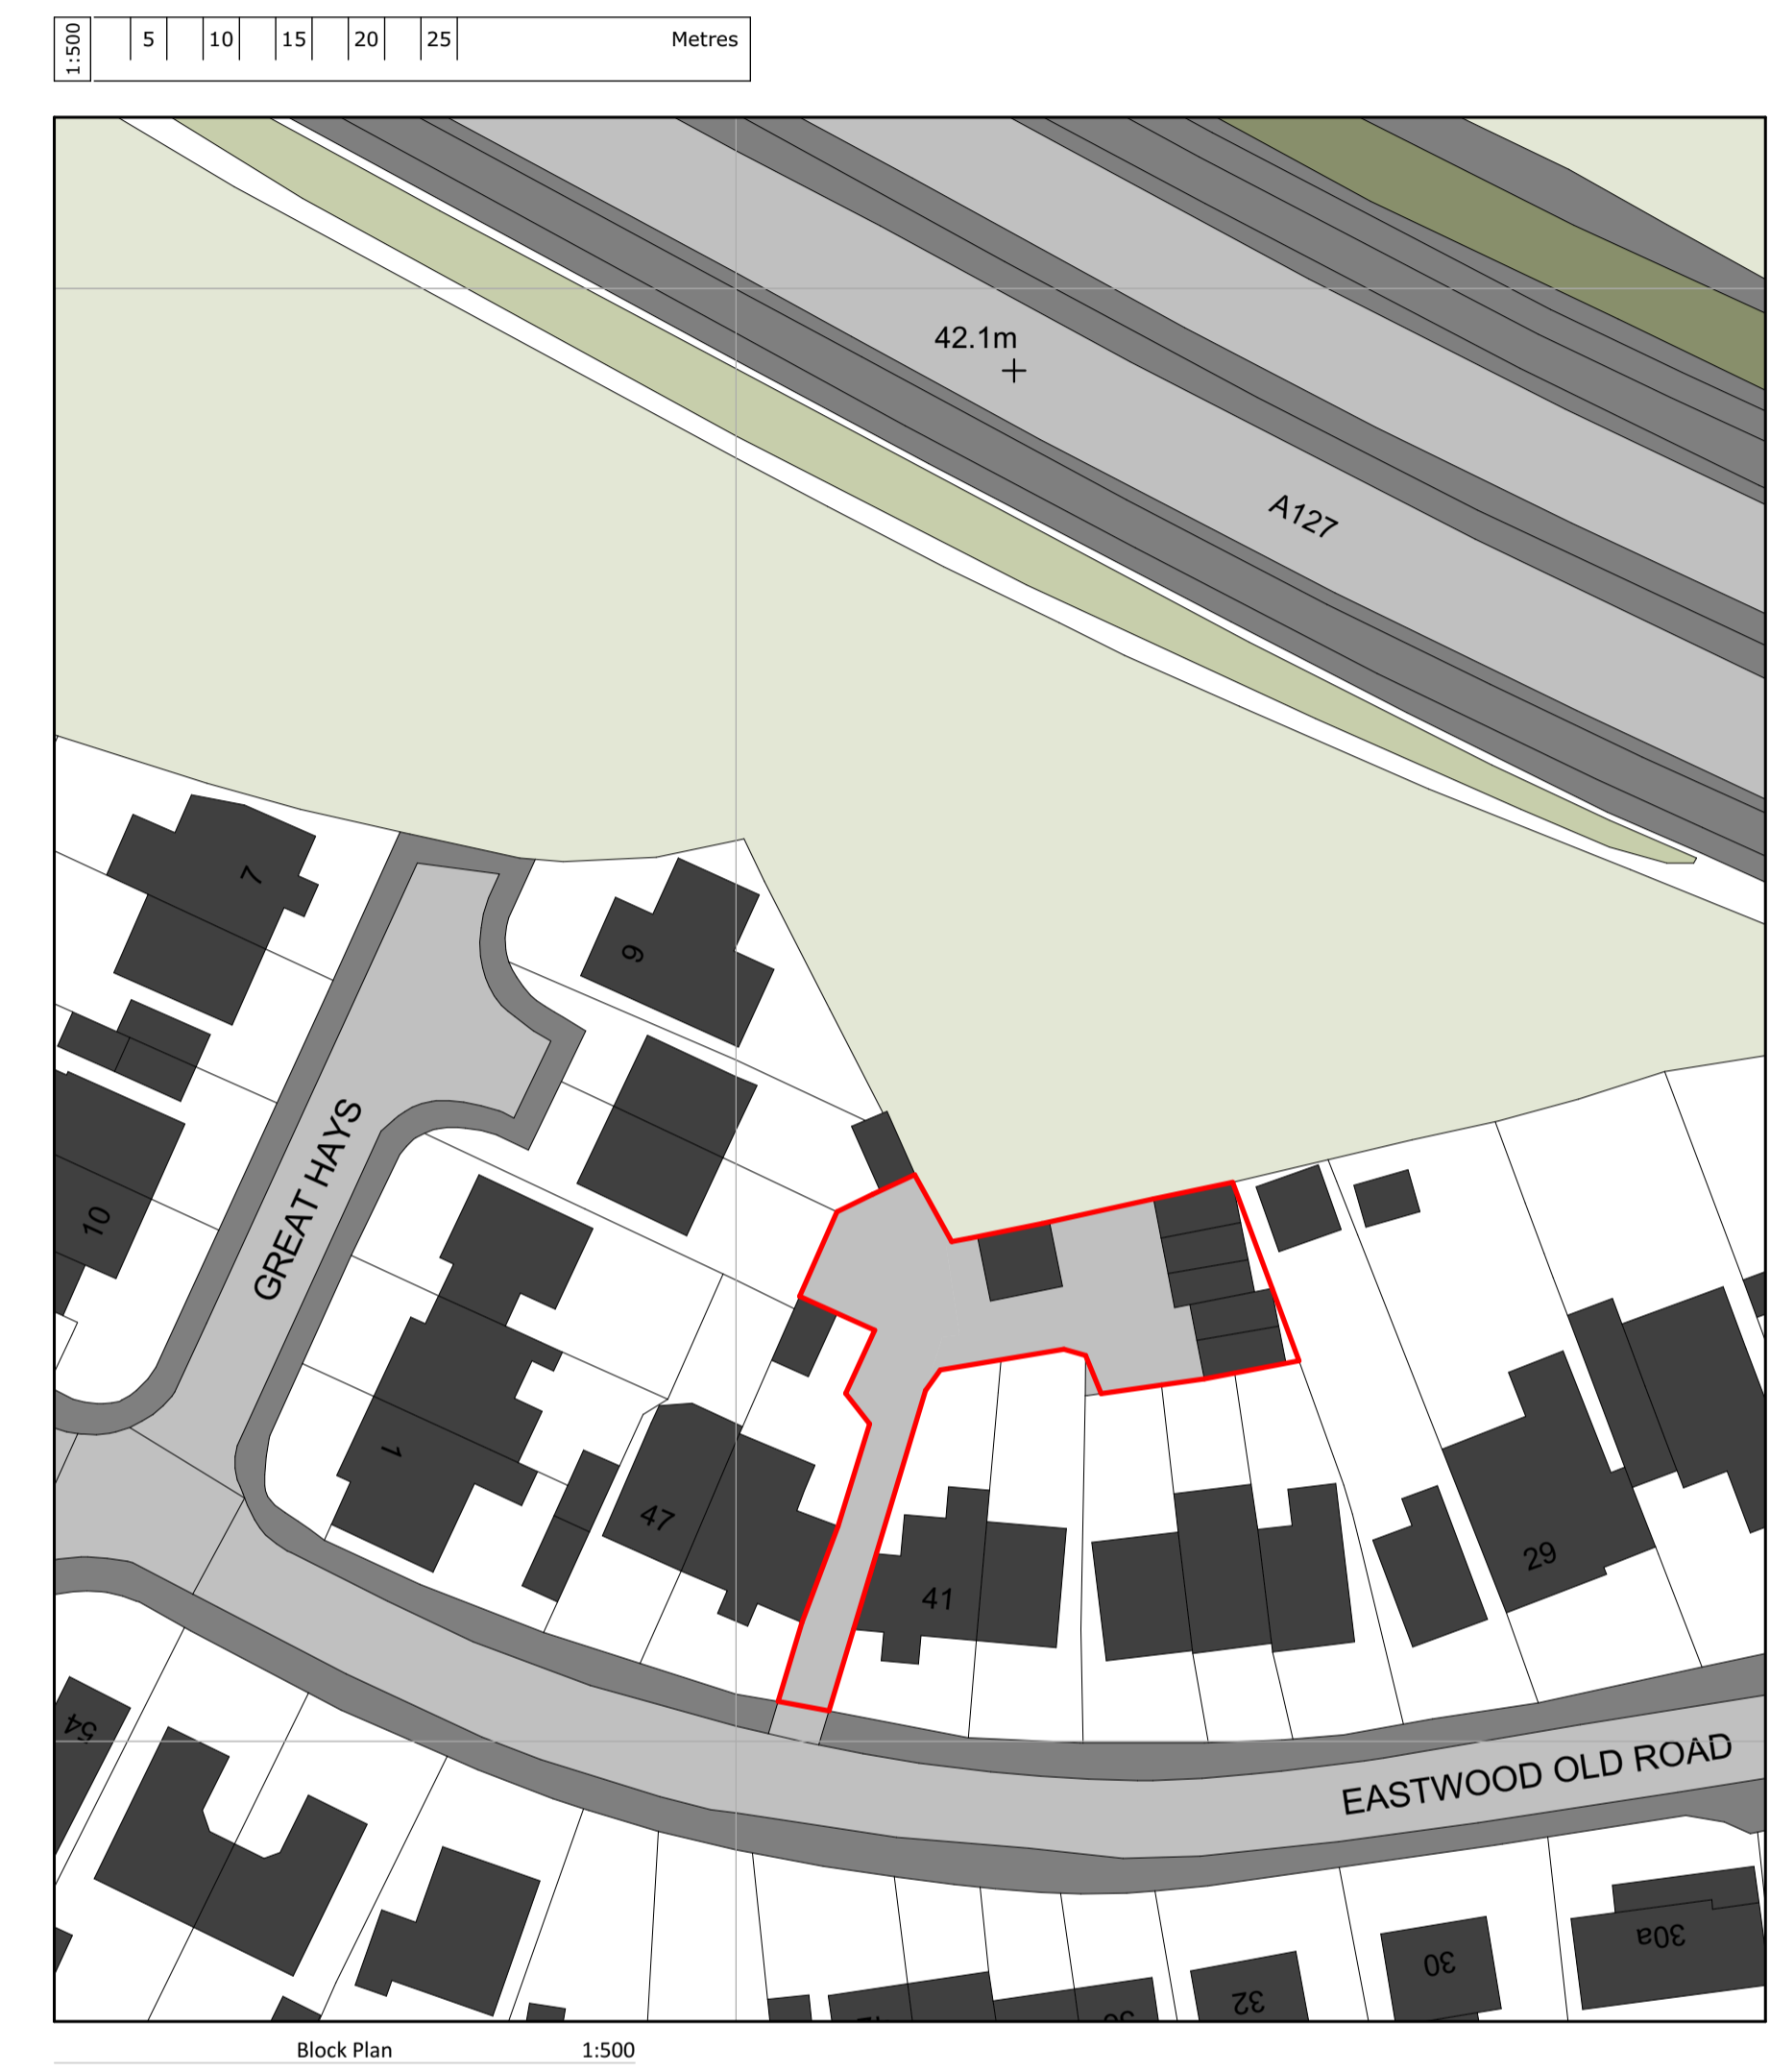


Notes
DO NOT SCALE THIS DRAWING
 Contractor must verify all dimensions on site before commencing any work or preparing manufacturing drawings. If in doubt ask.
 This document and all information contained herein is the sole property of Daniel Gibbard. Reproduction in whole or in part is strictly forbidden and may not be issued to any third party for any purpose unless prior permission is obtained.

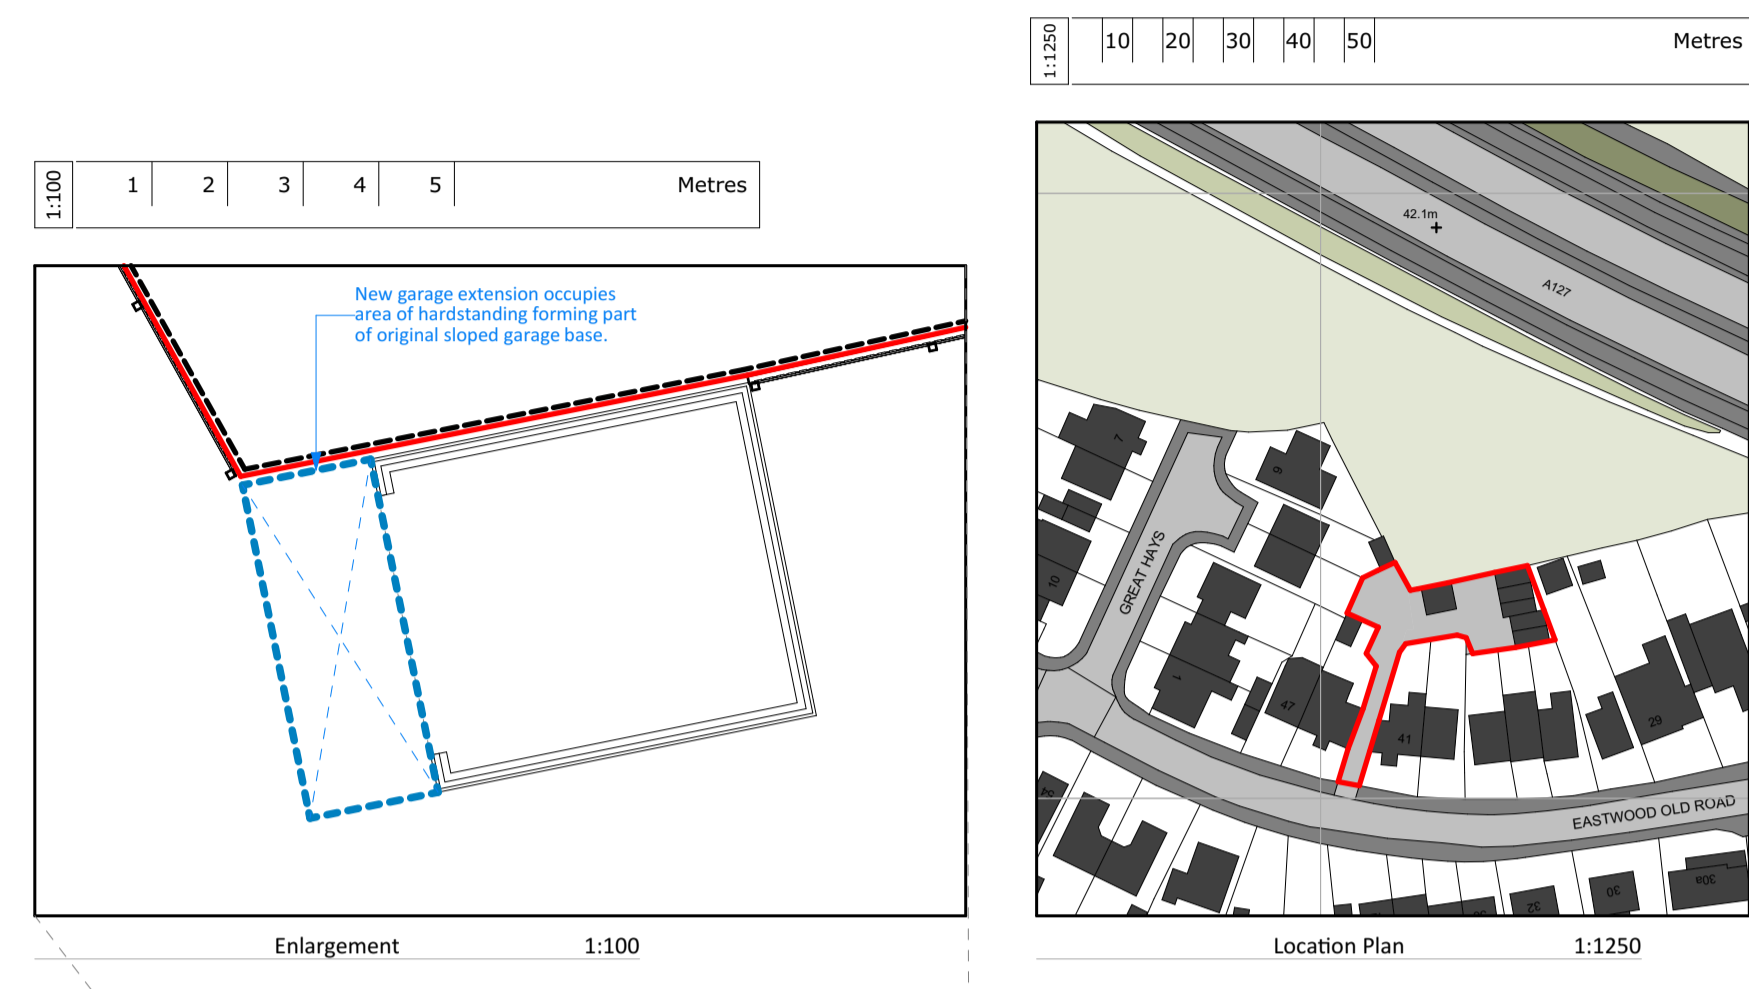

| Rev. | Revision Note | Date |
|------|---------------------|------------|
| 01 | Issued for Planning | 20/03/2023 |
| | | |
| | | |
| | | |
| | | |
| | | |
| | | |
| | | |

| | | |
|--|---|---------------------------------------|
| Status | PLANNING | |
| Date | March 2023 | Scale 1:1250, 1:500, 1:200, 1:100 @A1 |
| Project | Mr A Tammadge Garage Extension & Fencing Land rear of 31-45 Eastwood Old Road Leigh-On-Sea Essex, SS9 4RP | |
| Title | Location Block and Site Plan | |
| Number | EOR /G/100 | |
| Daniel Gibbard Architectural Design danielgibbard.co.uk daniel@danielgibbard.co.uk 01277 555 165 | | |