

General Notes

Dimensions shall not be scaled from these drawings in preference to figured dimensions.

Any error or omission shall be reported to the Surveyors before proceeding with the work.

Figured dimensions and levels should be verified by the Contractor on site before construction or manufacture and any discrepancies brought to the attention of the Surveyors.

Copyright for all designs and drawing in whole or in part shall remain with the Surveyors in accordance with The Copyright Act.



Existing Front Elevation
Scale 1:200




Existing Side Elevation
Scale 1:200




Existing Rear Elevation
Scale 1:200




Existing Side Elevation
Scale 1:200

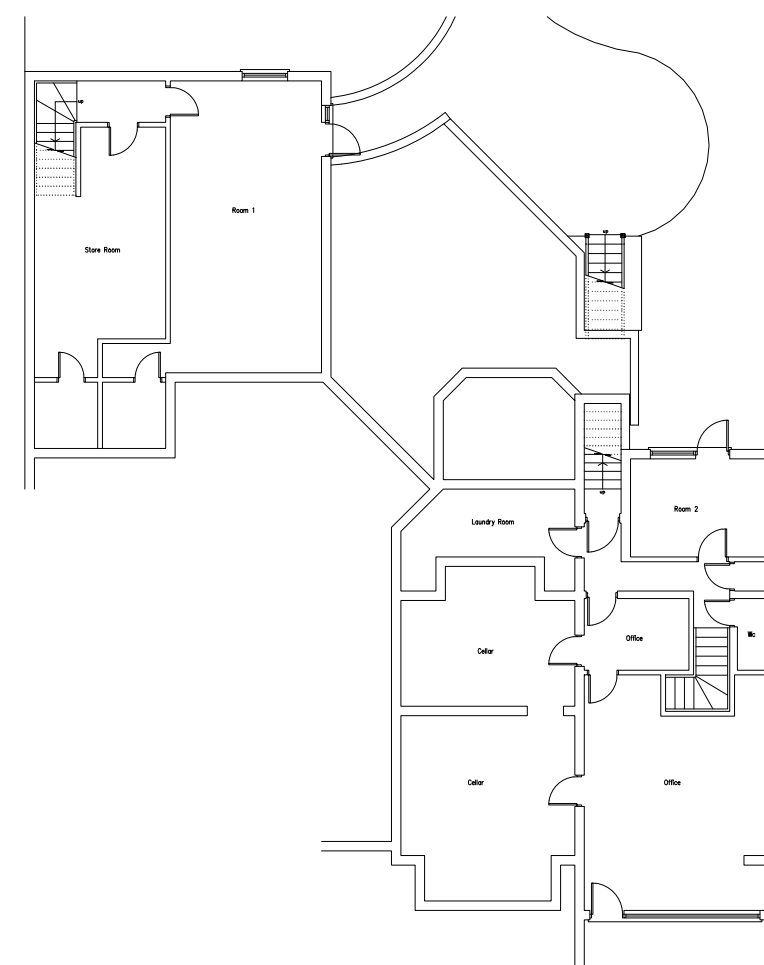


Existing Lower Ground Floor
Scale 1:200

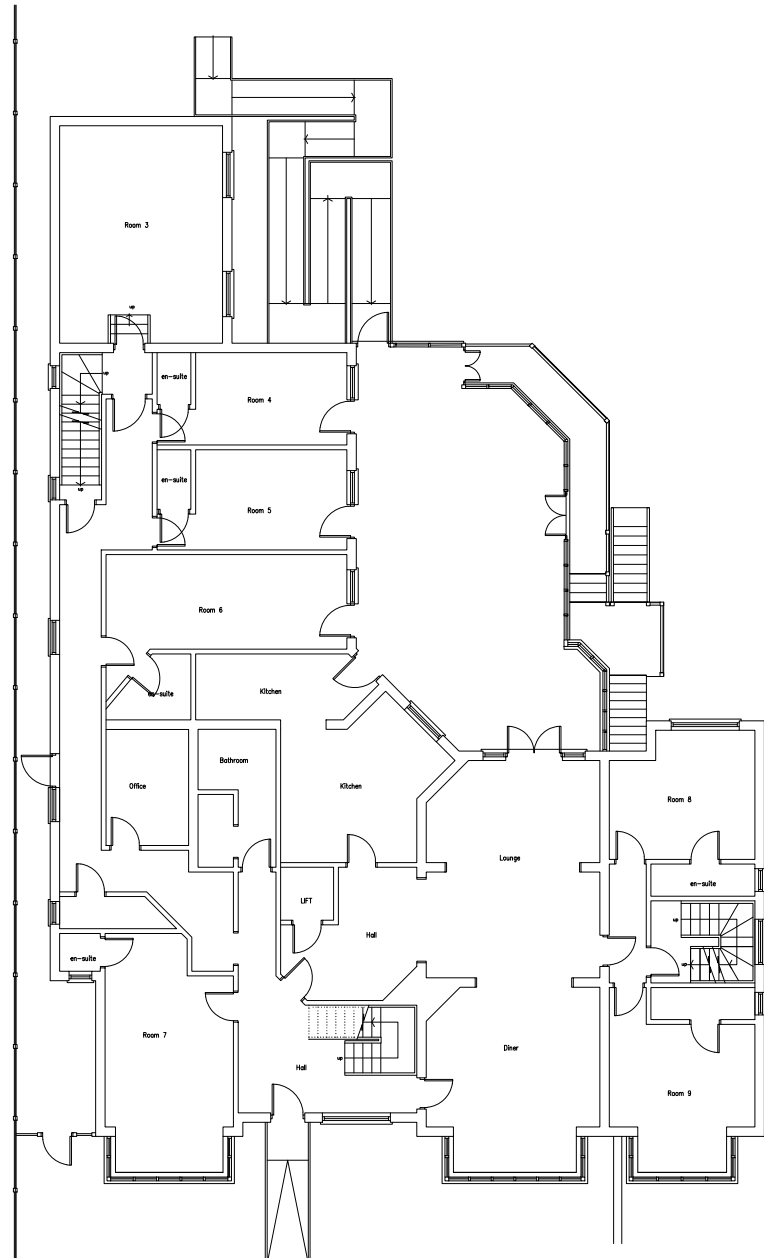


Existing Ground Floor
Scale 1:200

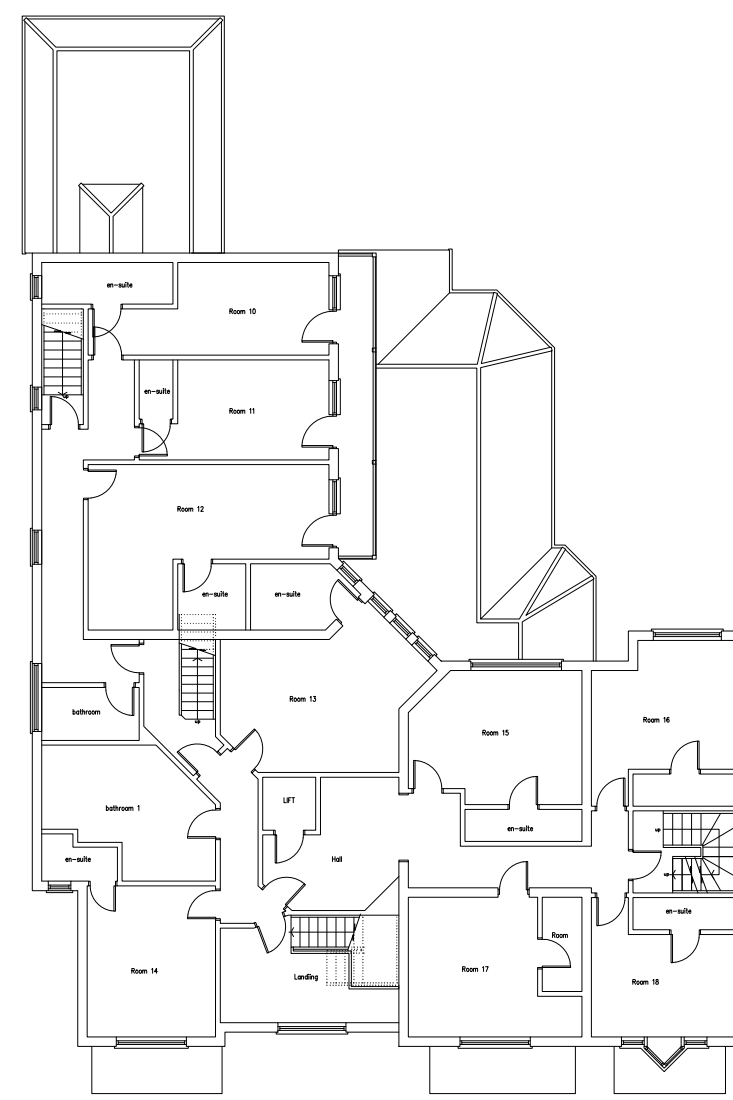

Existing First Floor
Scale 1:200

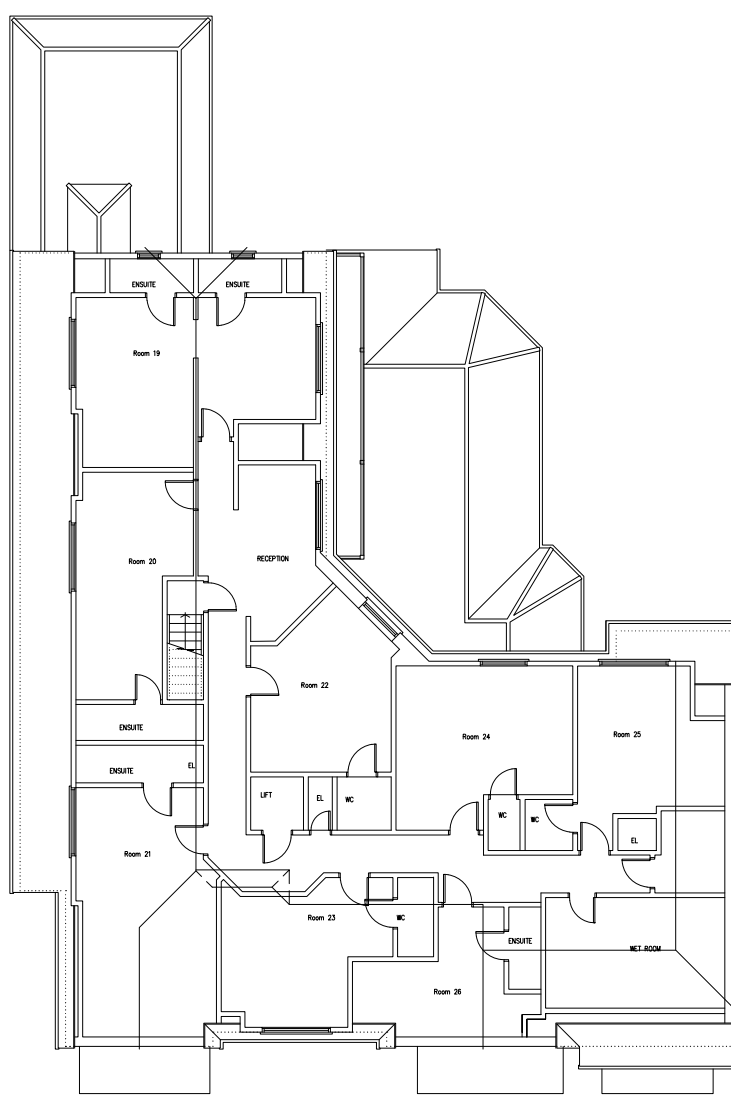

Existing Second Floor
Scale 1:200

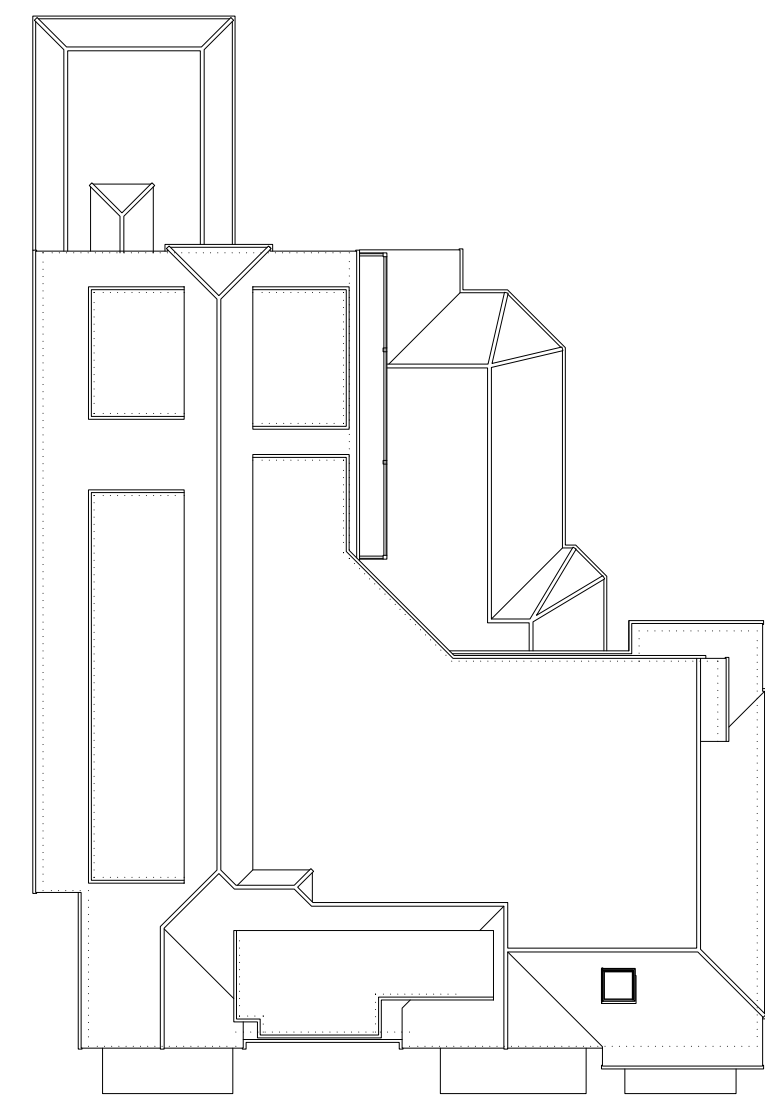

Existing Roof Plan
Scale 1:200



Proposed Front Elevation
Scale 1:200




Proposed Side Elevation
Scale 1:200




Proposed Rear Elevation
Scale 1:200




Proposed Side Elevation
Scale 1:200

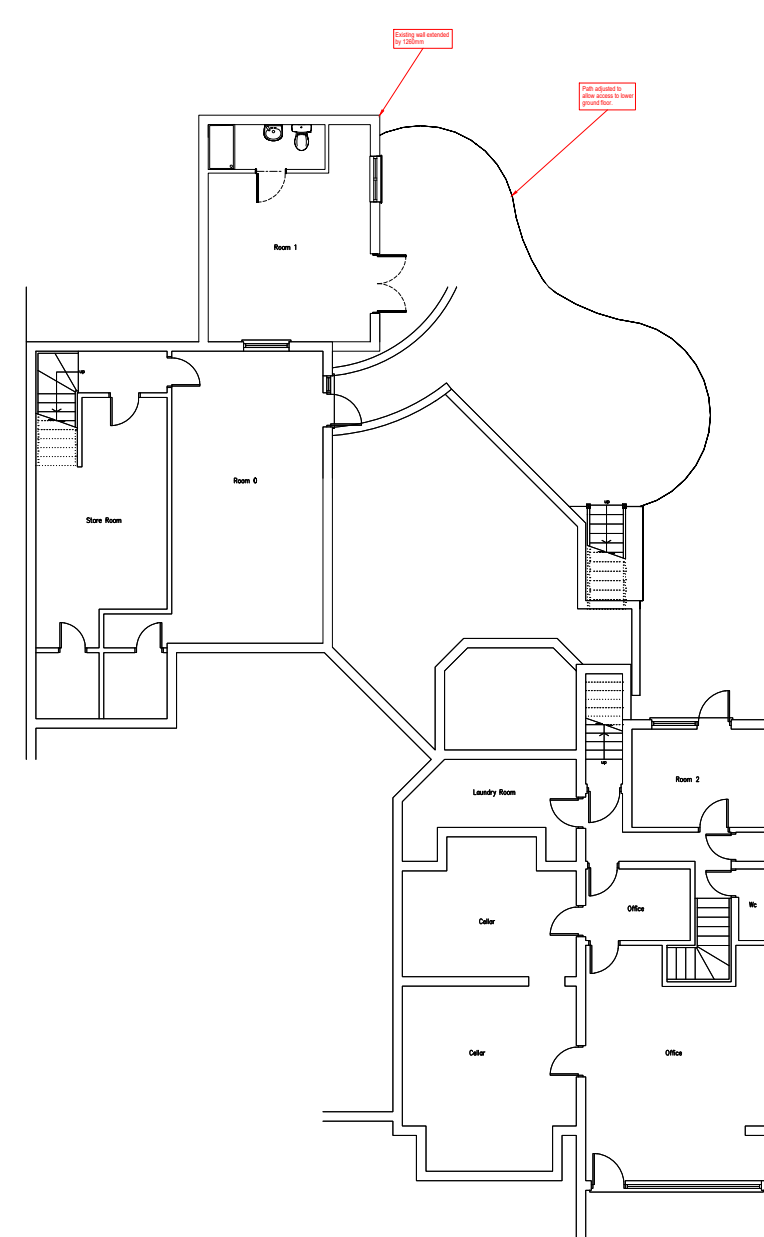


Proposed Lower Ground Floor
Scale 1:200

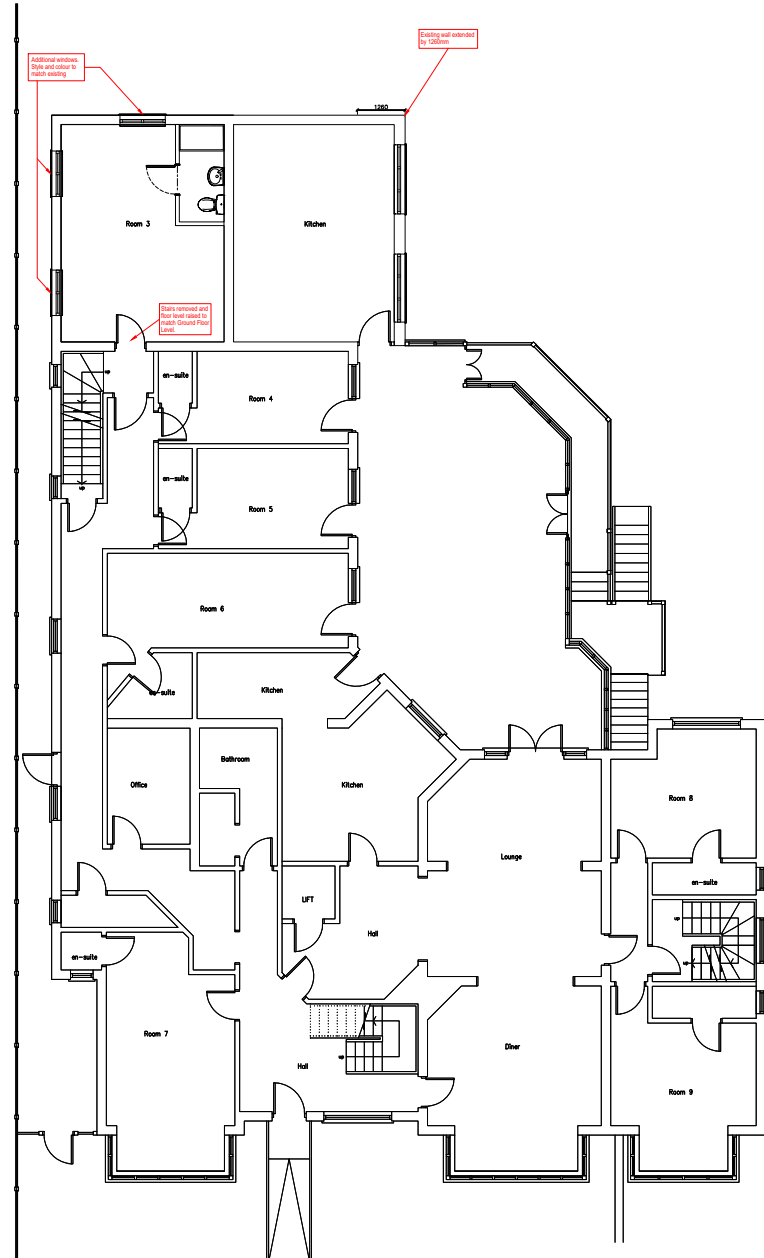


Proposed Ground Floor
Scale 1:200

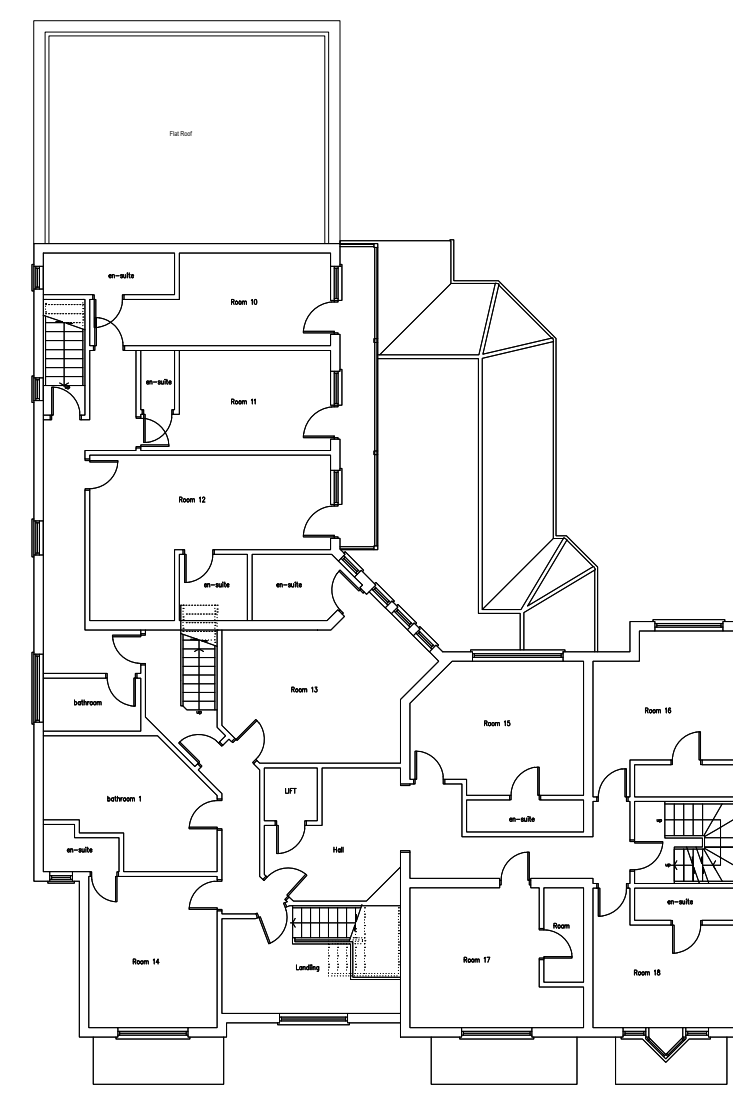


Proposed First Floor
Scale 1:200

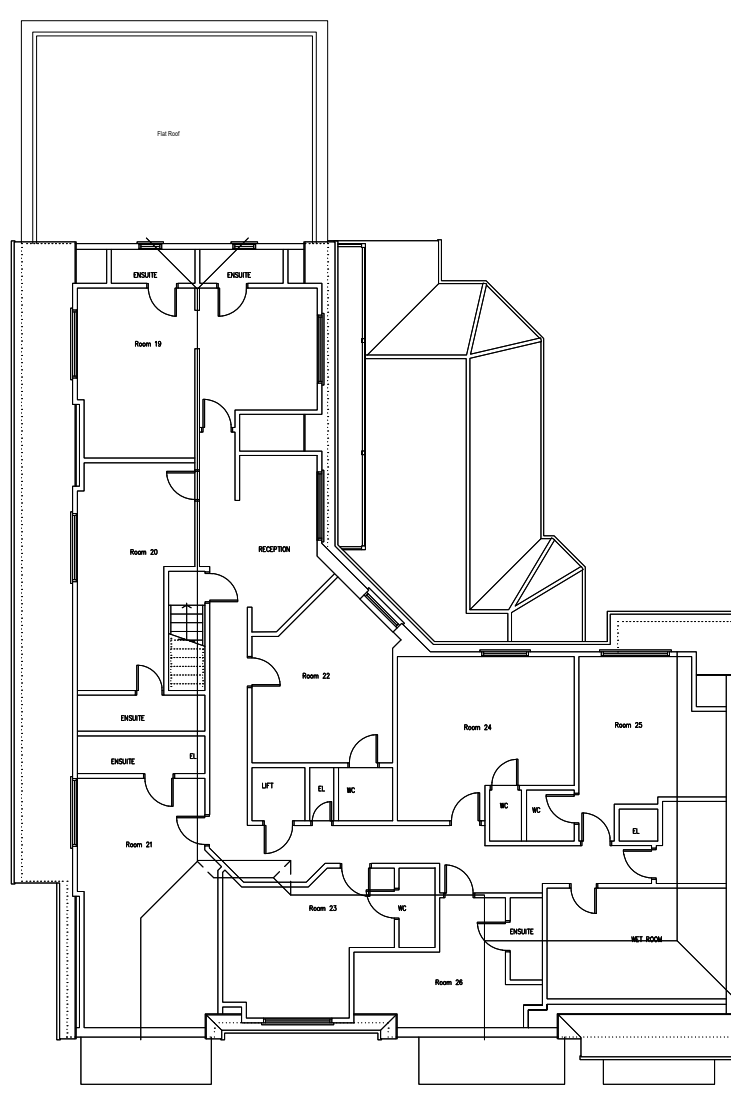

Proposed Second Floor
Scale 1:200

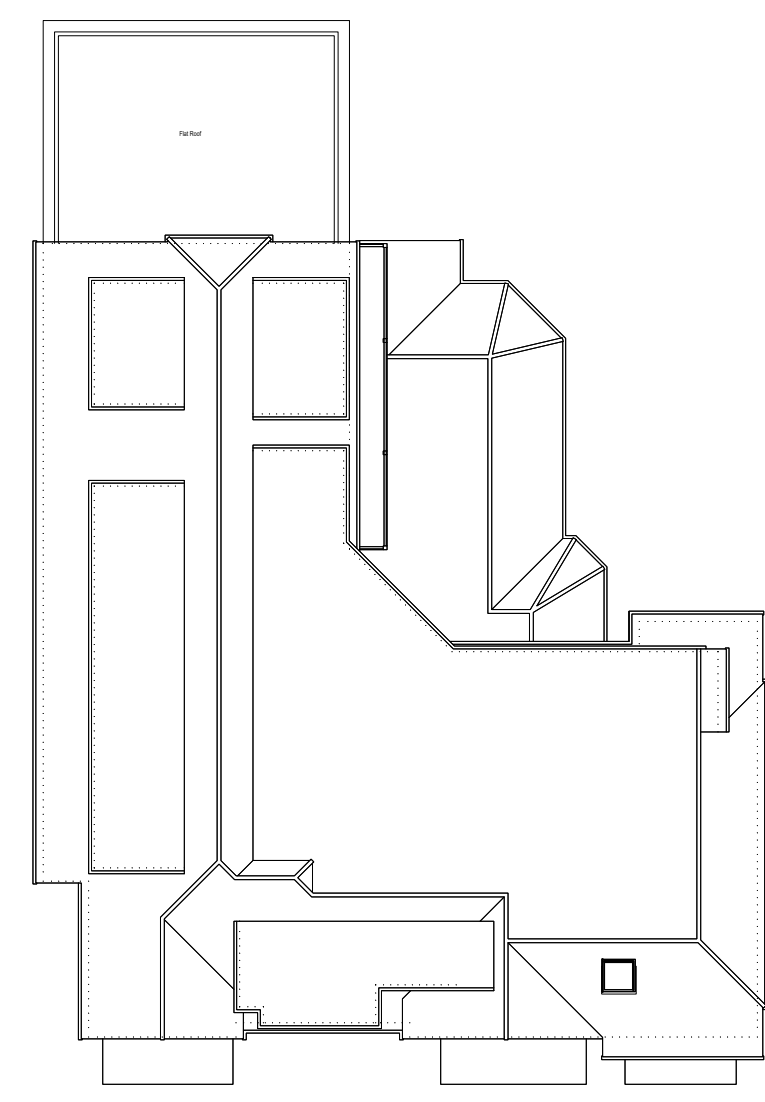

Proposed Roof
Scale 1:200

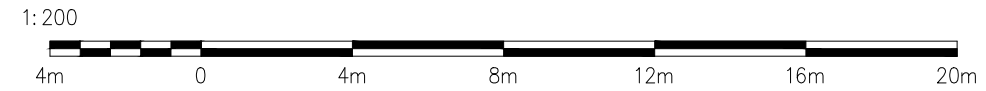

Revisions

STEPHENSONS
CHARTERED SURVEYORS • TOWN PLANNERS • ARCHITECTURAL DESIGN

202 High Street | Haverhill
Essex | CM12 0QP
01473 619999
www.stephensons.name

CHARTERED SURVEYORS
TOWN PLANNERS
ARCHITECTURAL DESIGN

CIAT **RICS**

Client
Mr A Kandola

Project
Brambles Residential Home
22 Cliff Road, Leigh-on-Sea
SS9 1HJ

Issue Status
PLANNING

Title
EXISTING AND PROPOSED
PLANS AND ELEVATIONS

Date	Scale	Drawn By	Checked By
MAR 2023	1:200	JJE	IRS

Drawing No. 23_041/03
Revision P05