




Proposed Section
Scale 1:50 @ A1

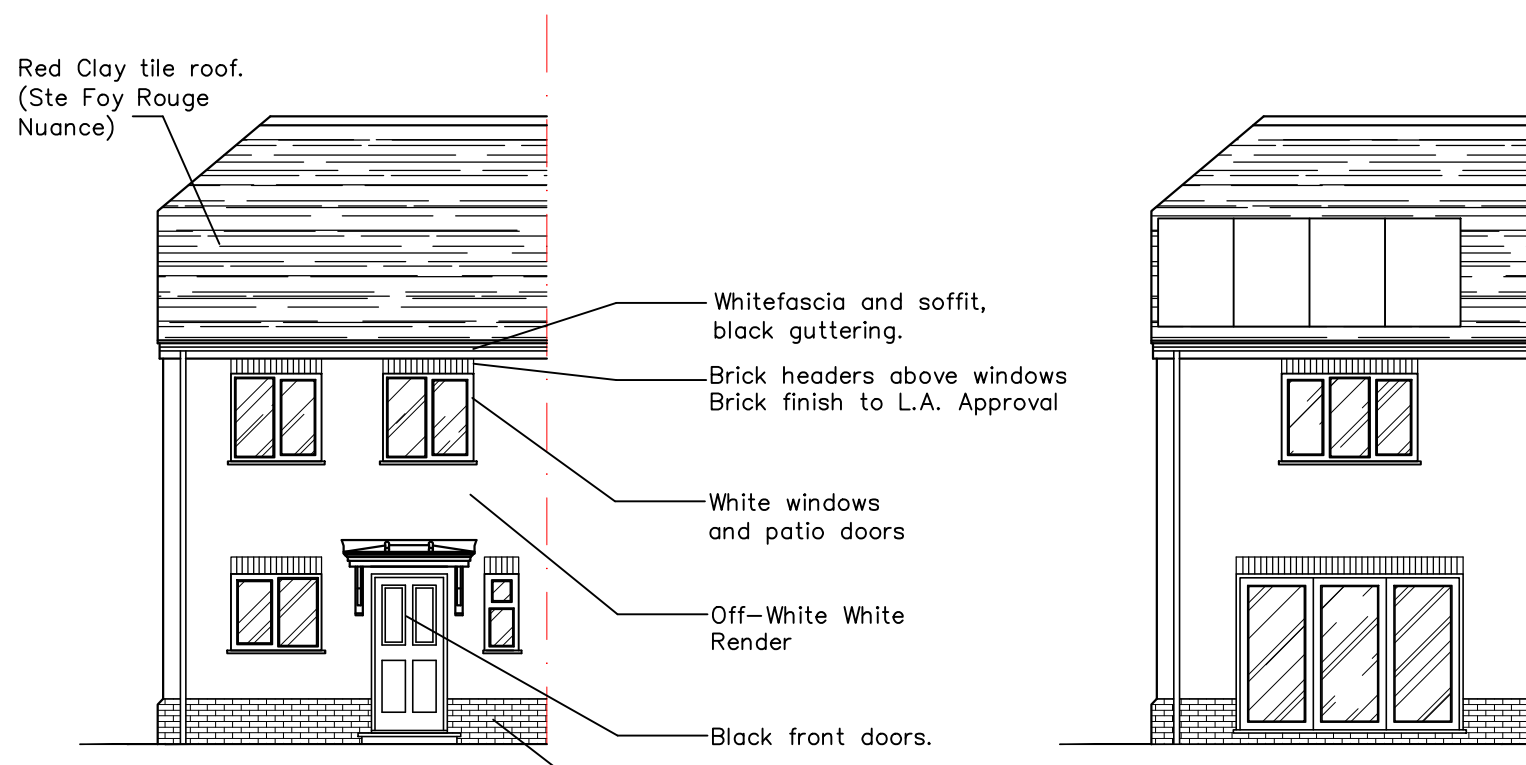


Proposed Front Elevation
Scale 1:100 @ A1

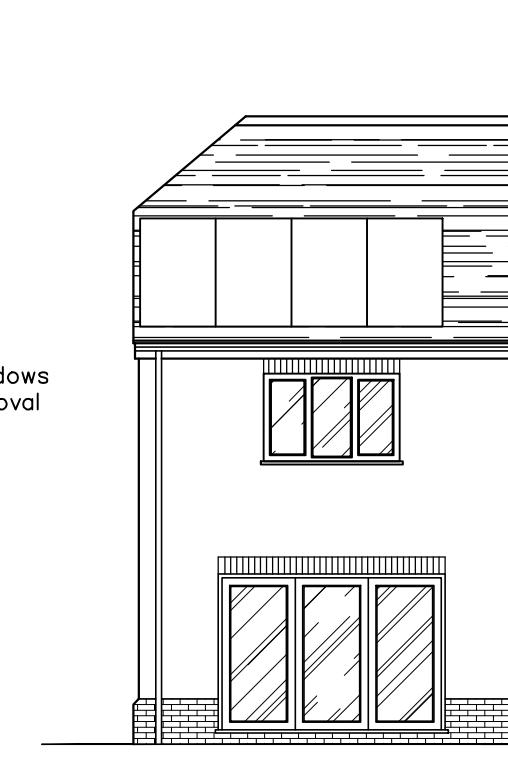


Proposed Rear Elevation
Scale 1:100 @ A1

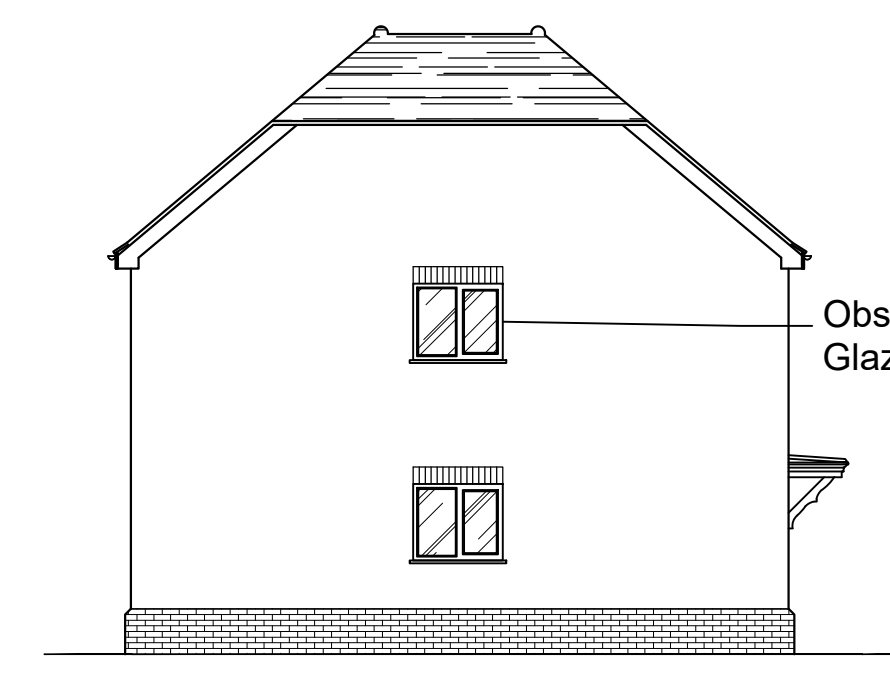


Proposed Side Elevation
Scale 1:100 @ A1

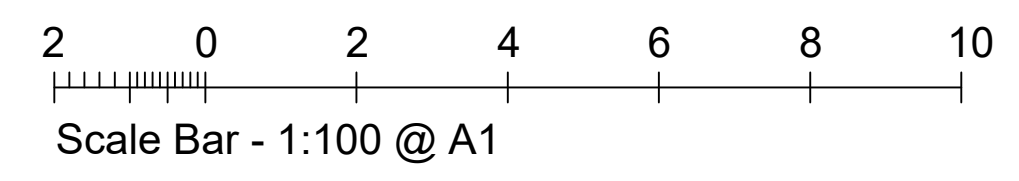

Scale Bar - 1:100 @ A1

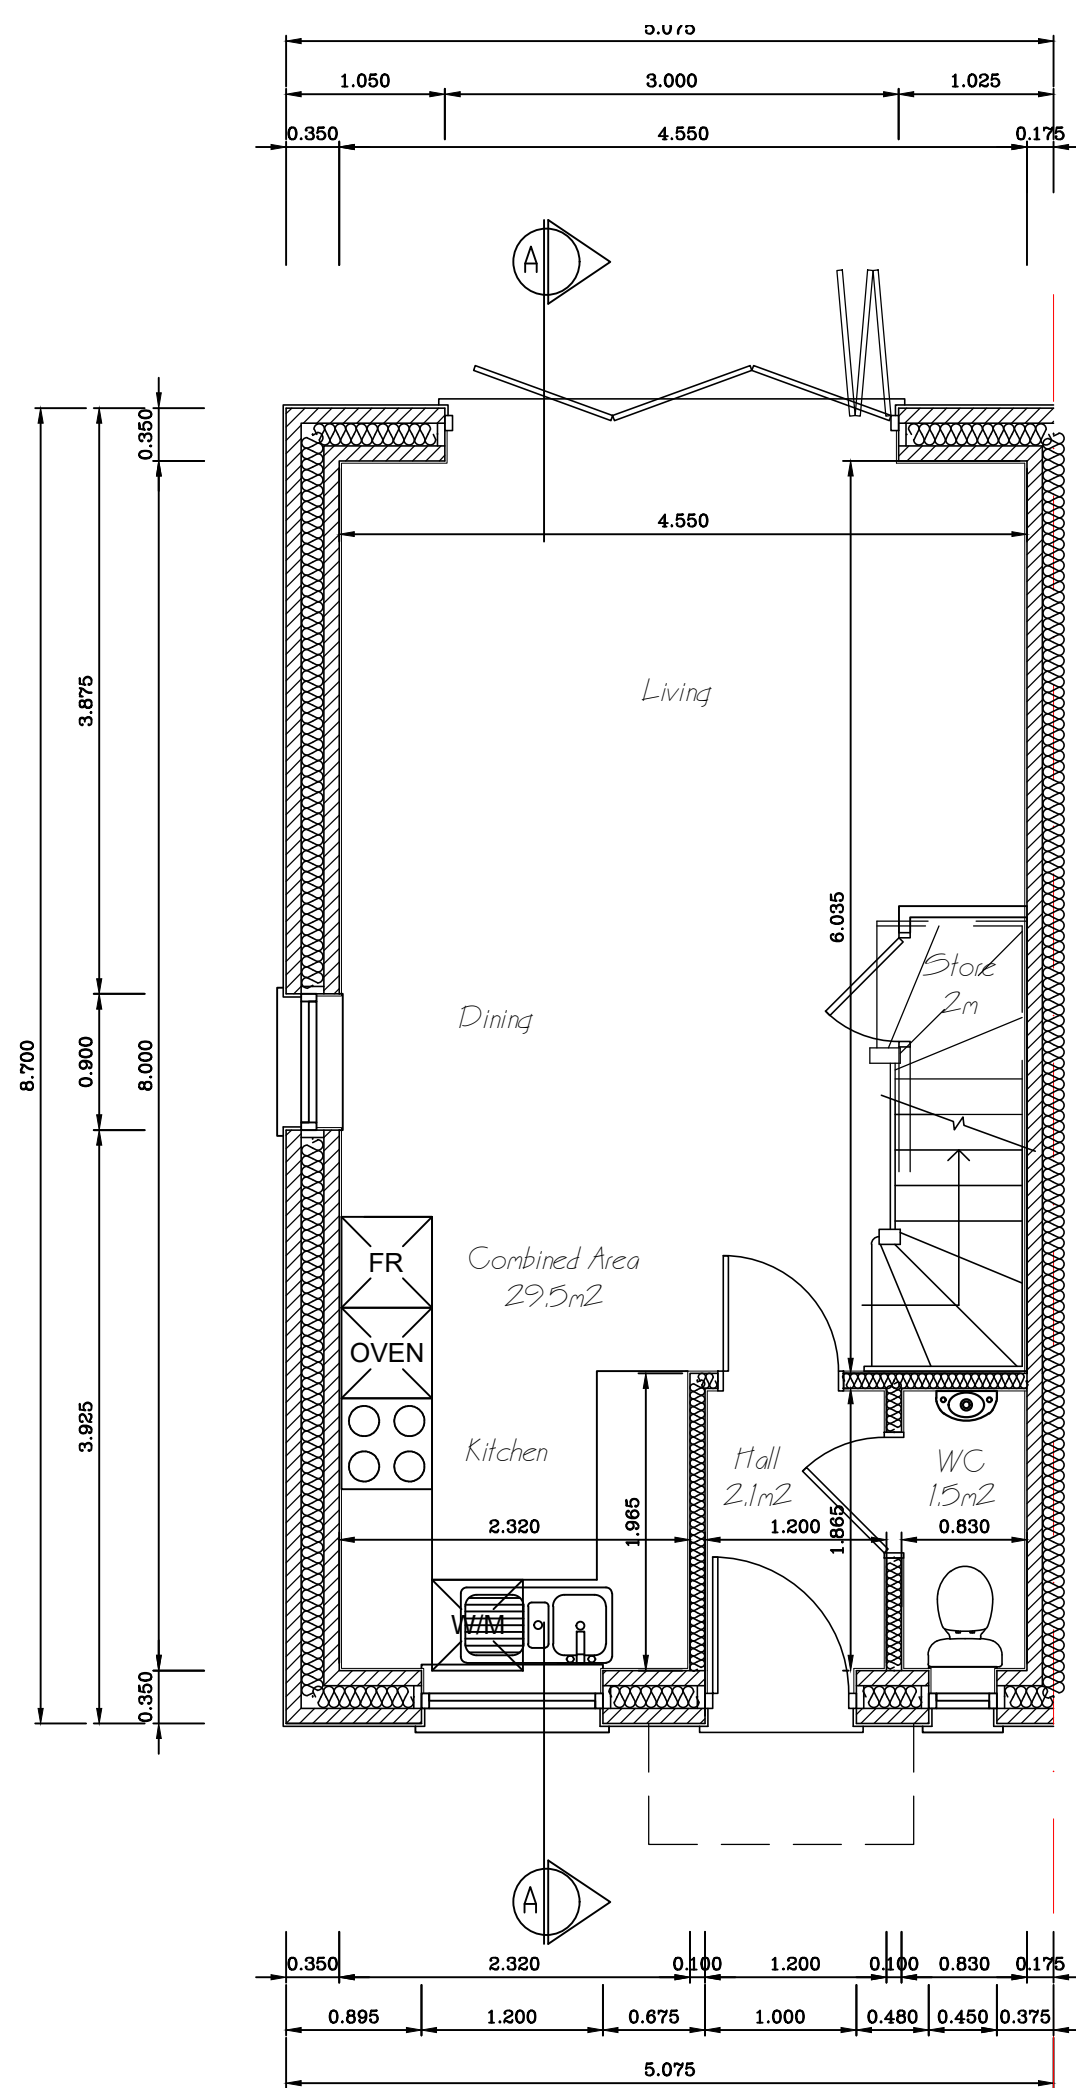


Proposed Ground Floor
Scale 1:50 @ A1

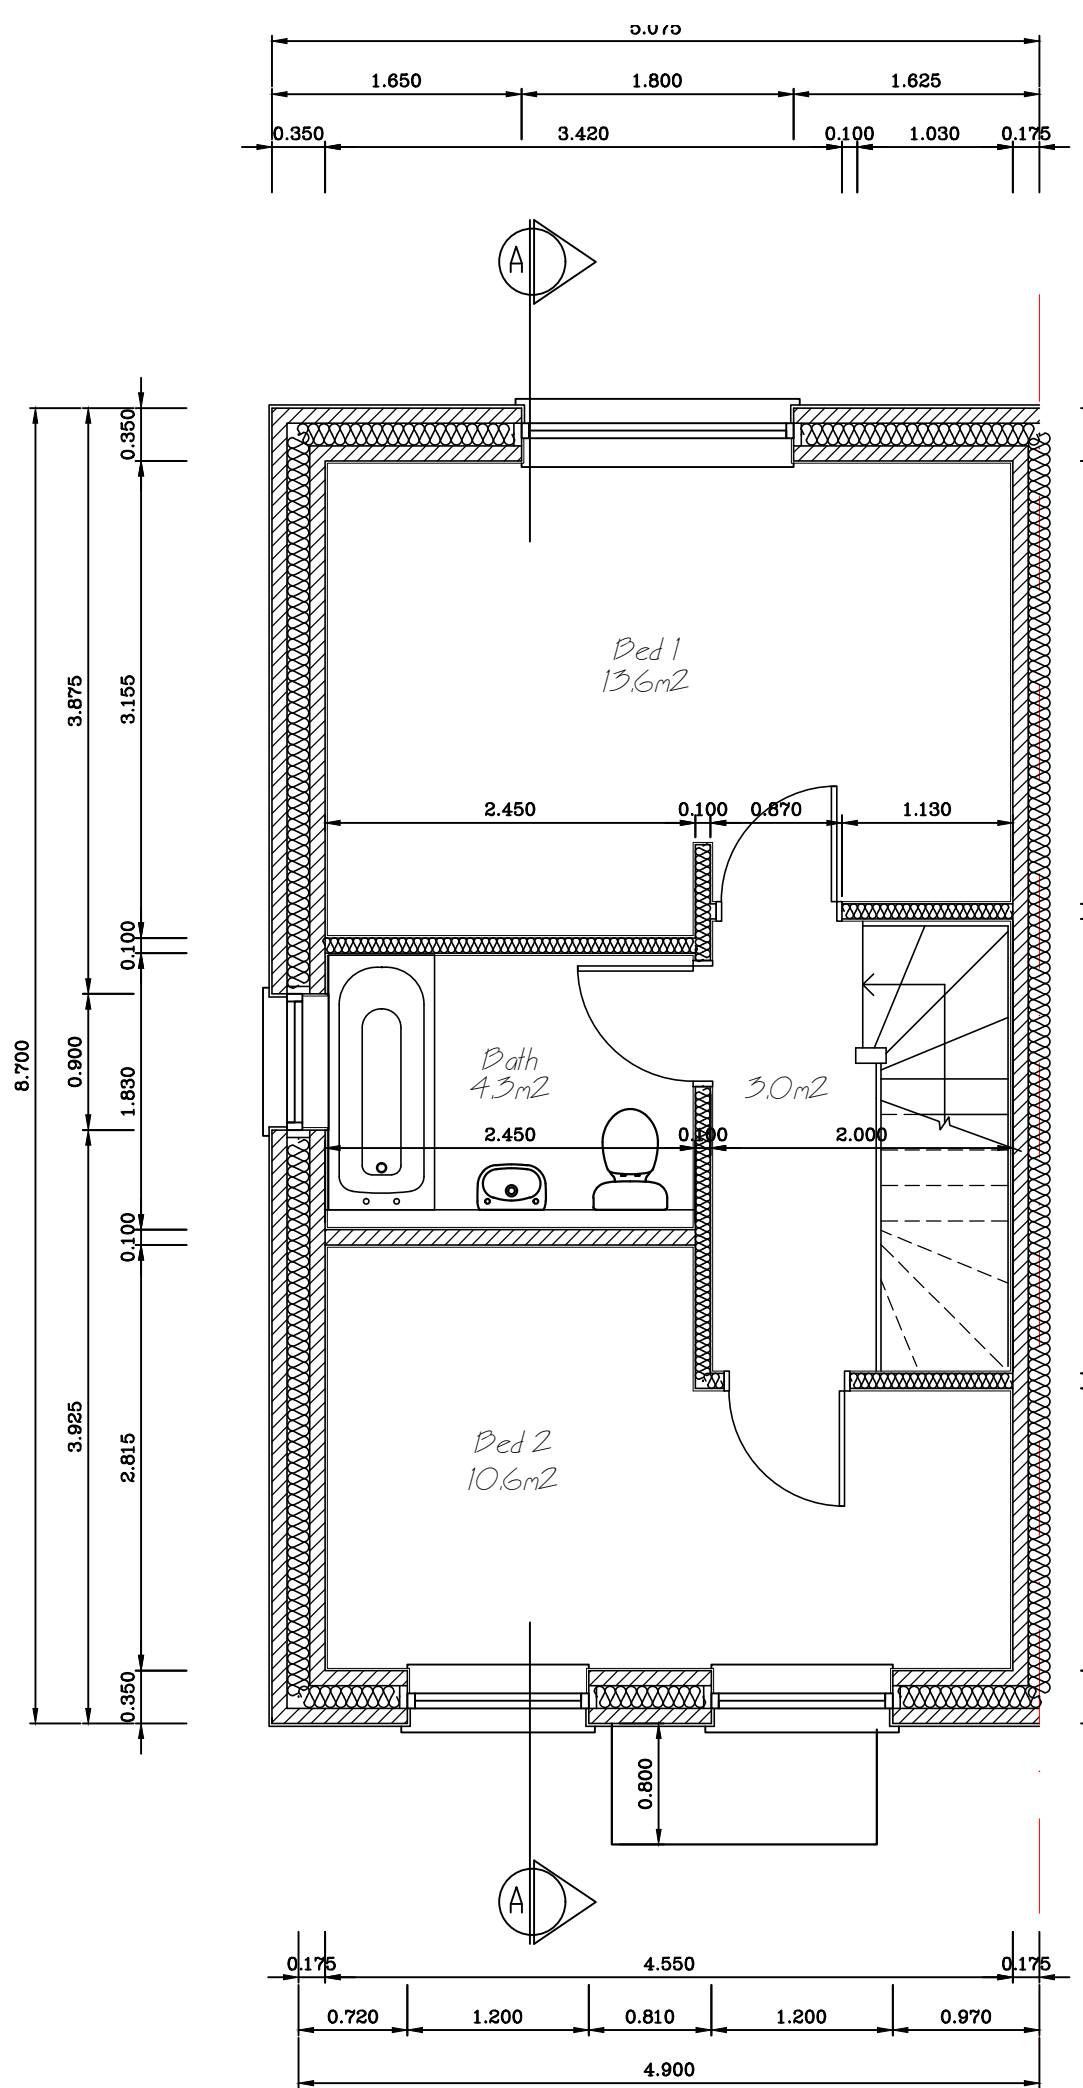


Proposed First Floor
Scale 1:50 @ A1


Total Area
72 sqm

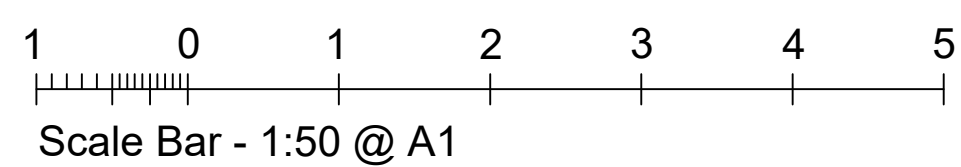


Scale Bar - 1:50 @ A1

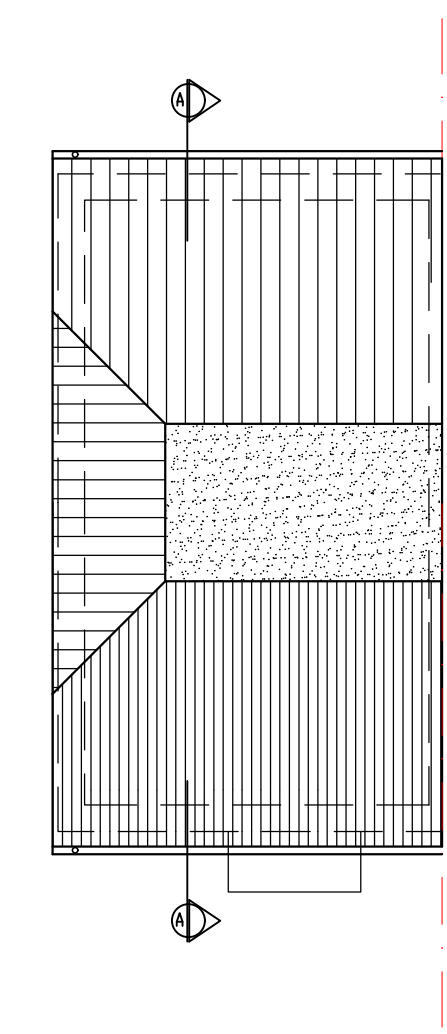

Proposed Roof
Scale 1:100 @ A1

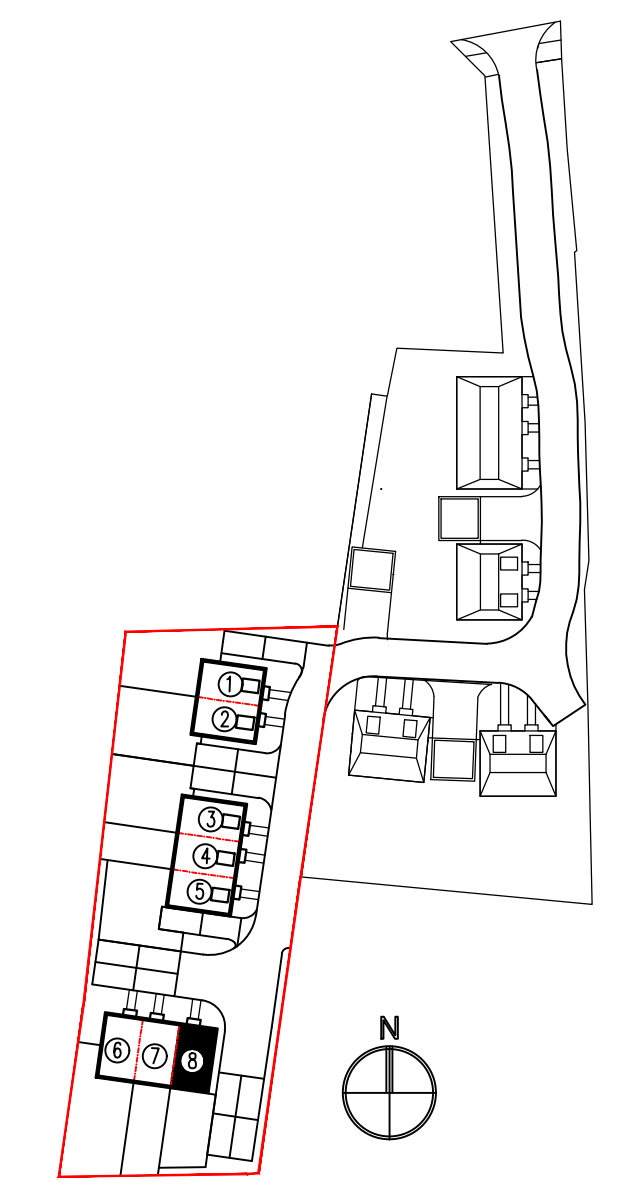

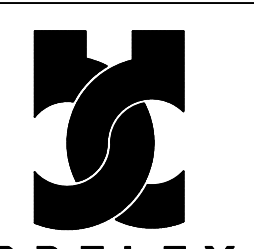PROJECT: 2 Smallholdings, Eastwoodbury Lane Southend-on-Sea, Essex, SS2 6UZ		 BRELEY DESIGN LTD <small>Breley Design Ltd, Harrier House Aviation Way, Southend on Sea Essex SS2 6UN, England Telephone: +44 (0)1702 541300 Facsimile: +44 (0)1702 543123 Email: info@breleydesign.com</small>
TITLE: 2-Bedroom Semi House Proposed Layouts, Section & Elevations		
SCALE: As shown	DATE: MAY 2023	
Drawing No. 1540-05	REV. D	

Copyright of this drawing shall remain the property of Breley Design Limited. It may not be used in whole or part by any other parties for any other purpose without prior consent. All dimensions to be checked on site and any discrepancies reported to Breley Design Limited before work commences.