

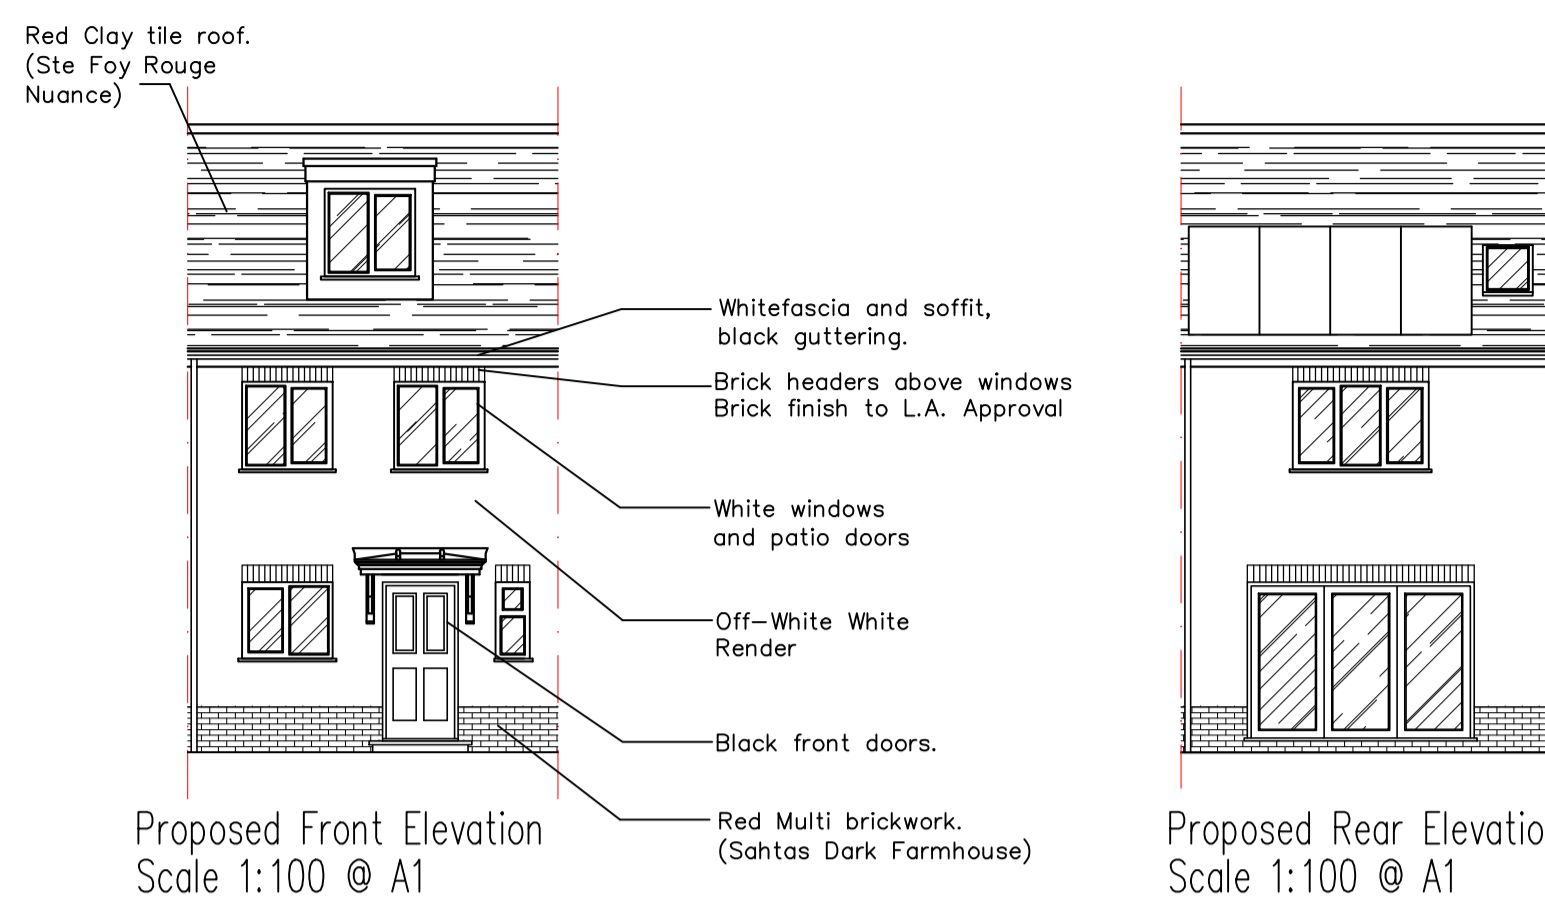


Proposed Section
Scale 1:50 @ A1

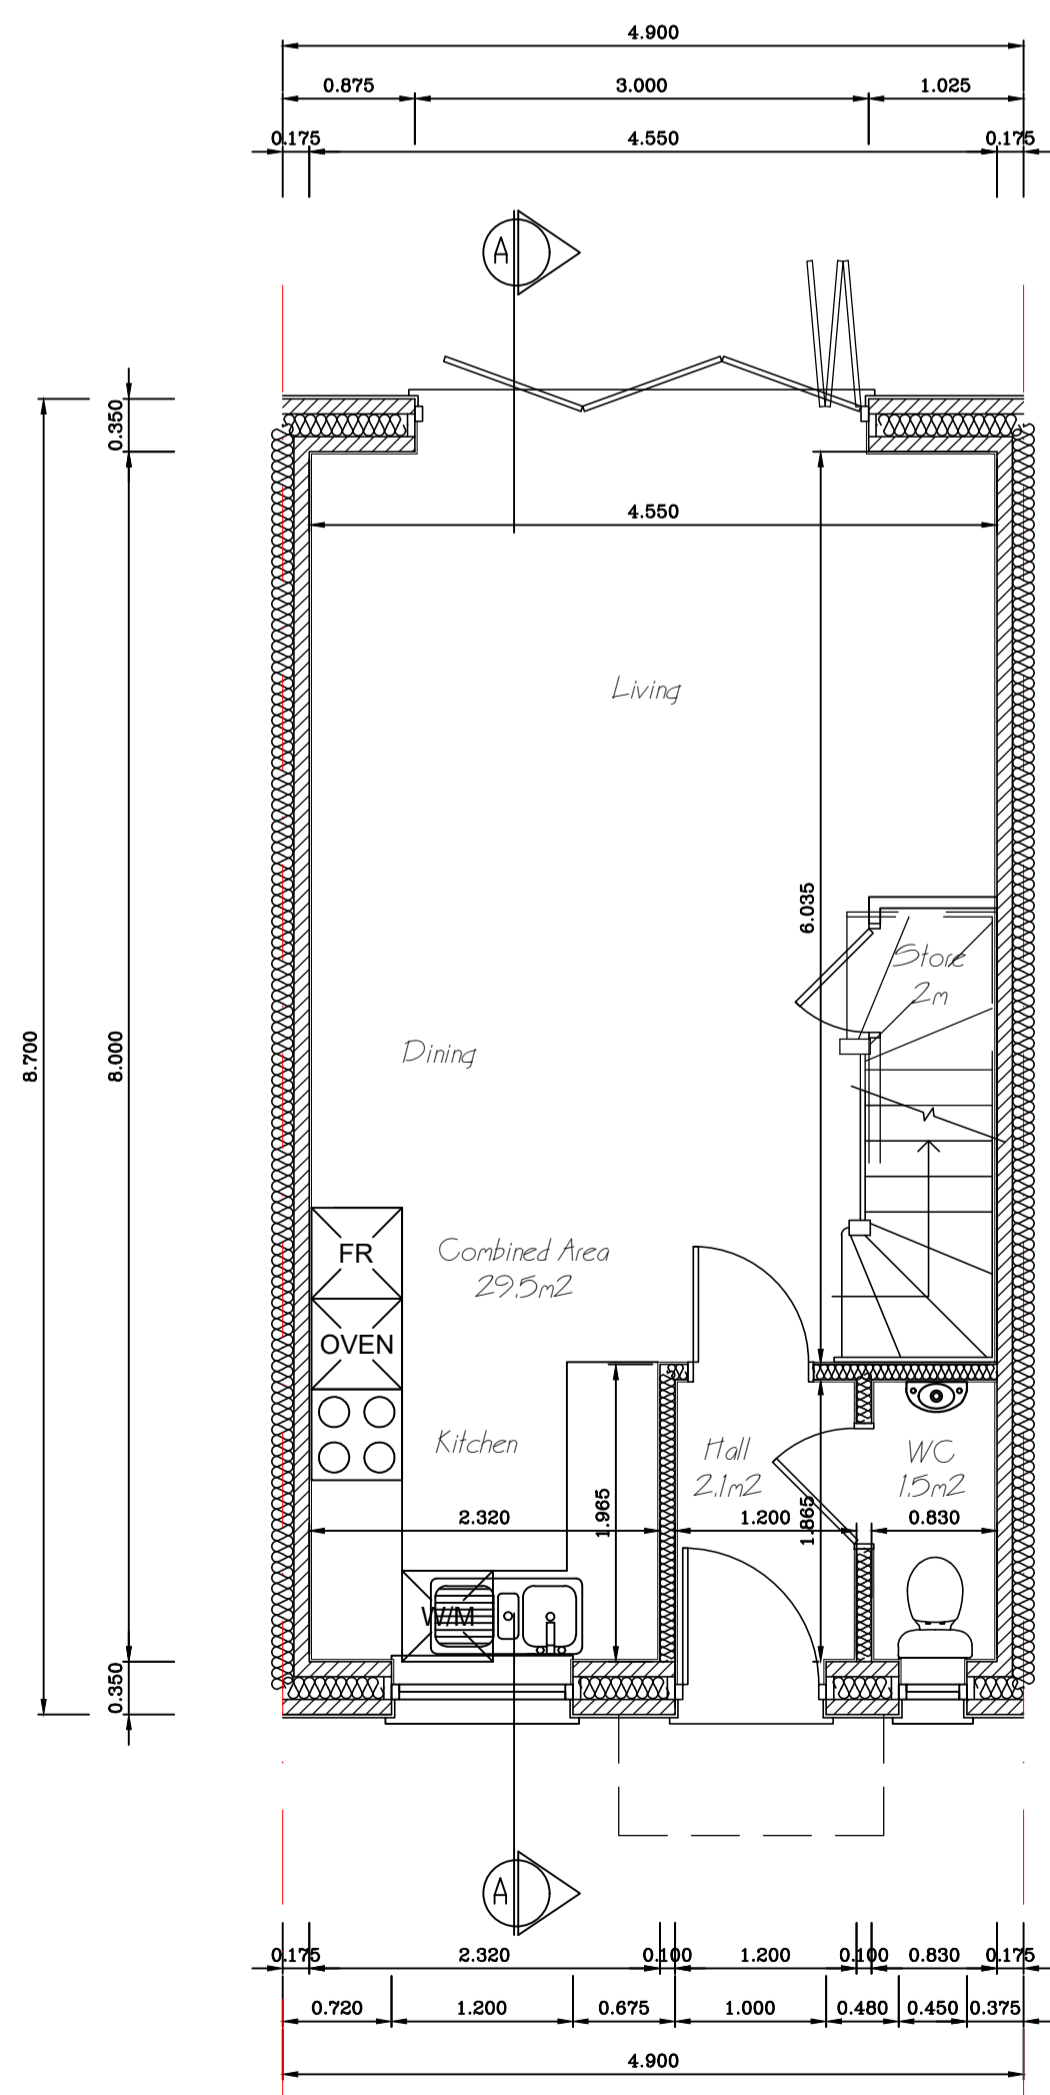


Proposed Front Elevation
Scale 1:100 @ A1


Proposed Rear Elevation
Scale 1:100 @ A1

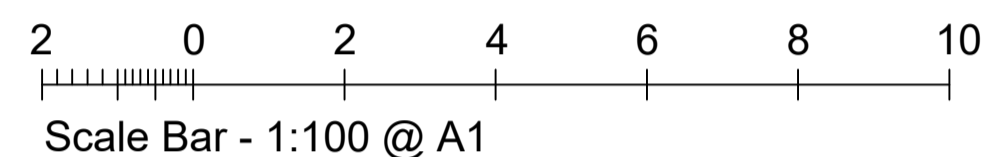


Proposed Ground Floor
Scale 1:50 @ A1

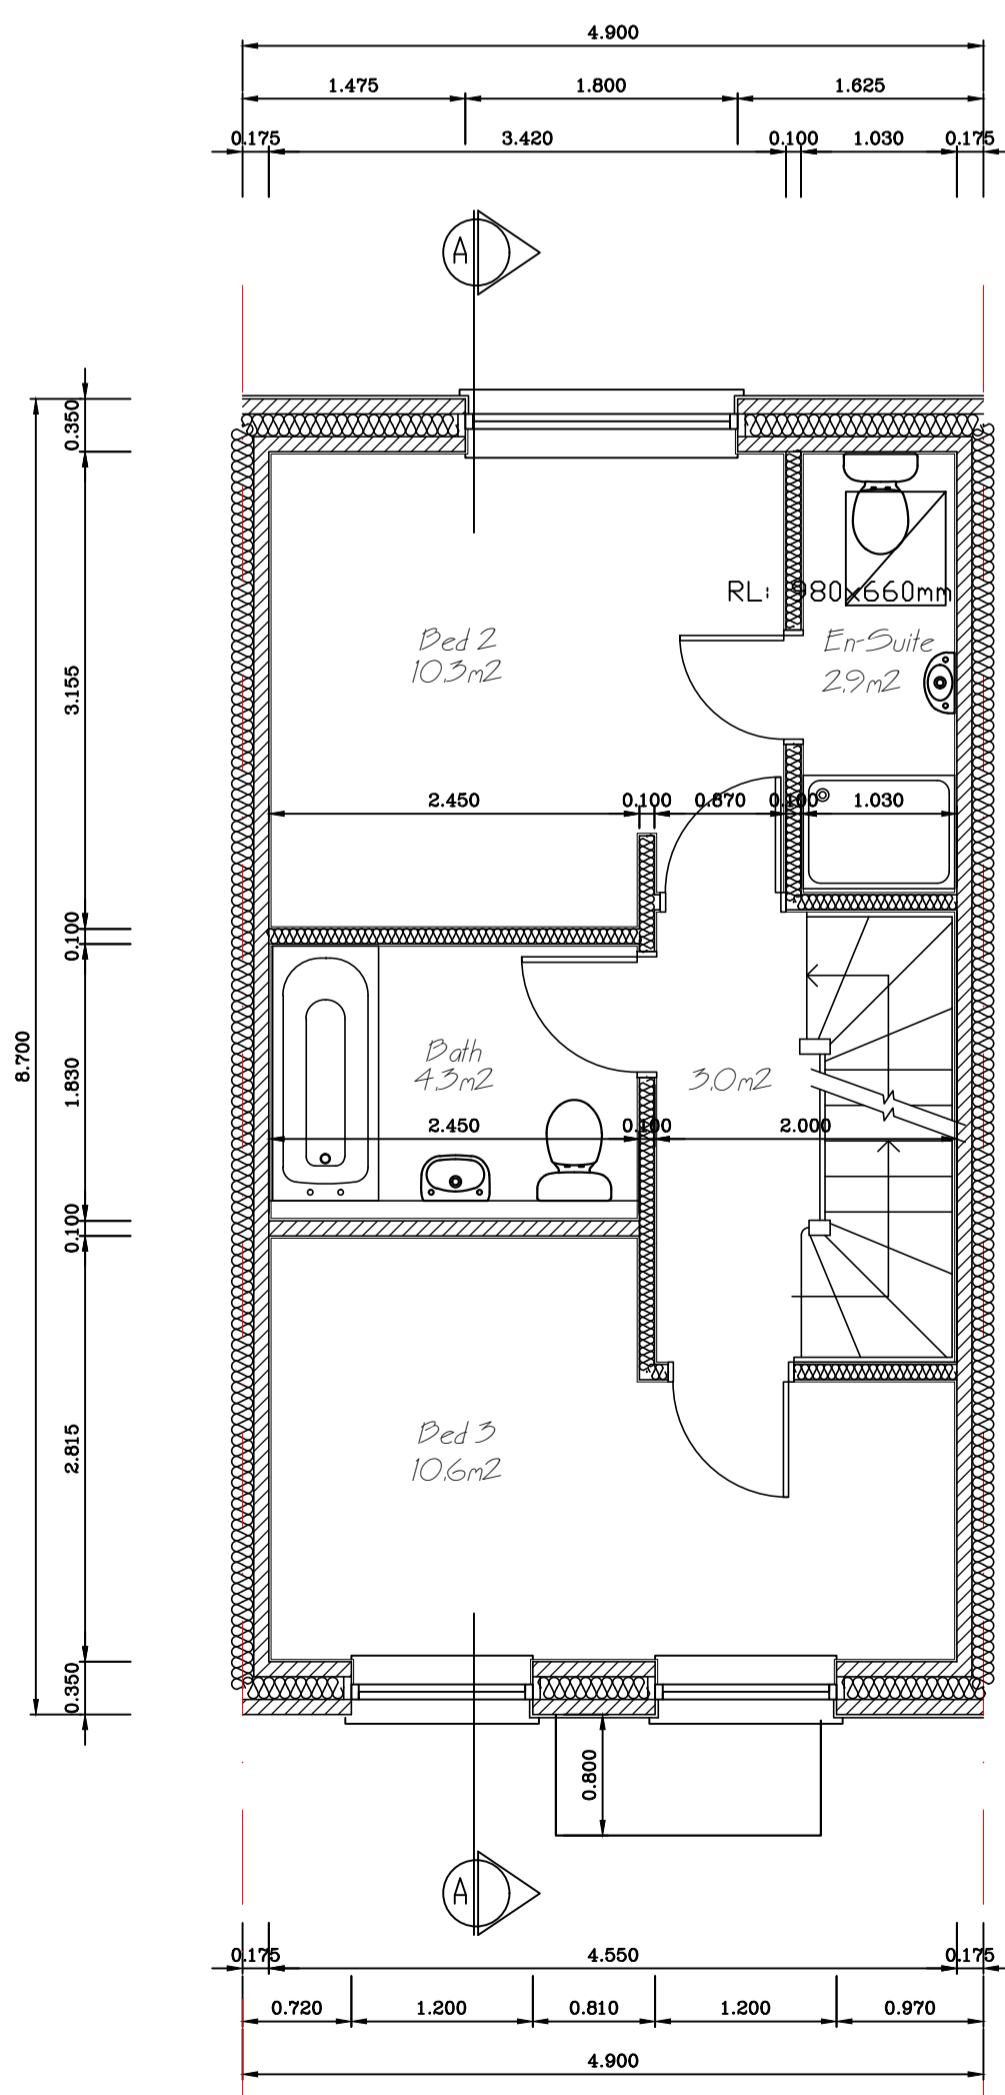


Proposed First Floor
Scale 1:50 @ A1

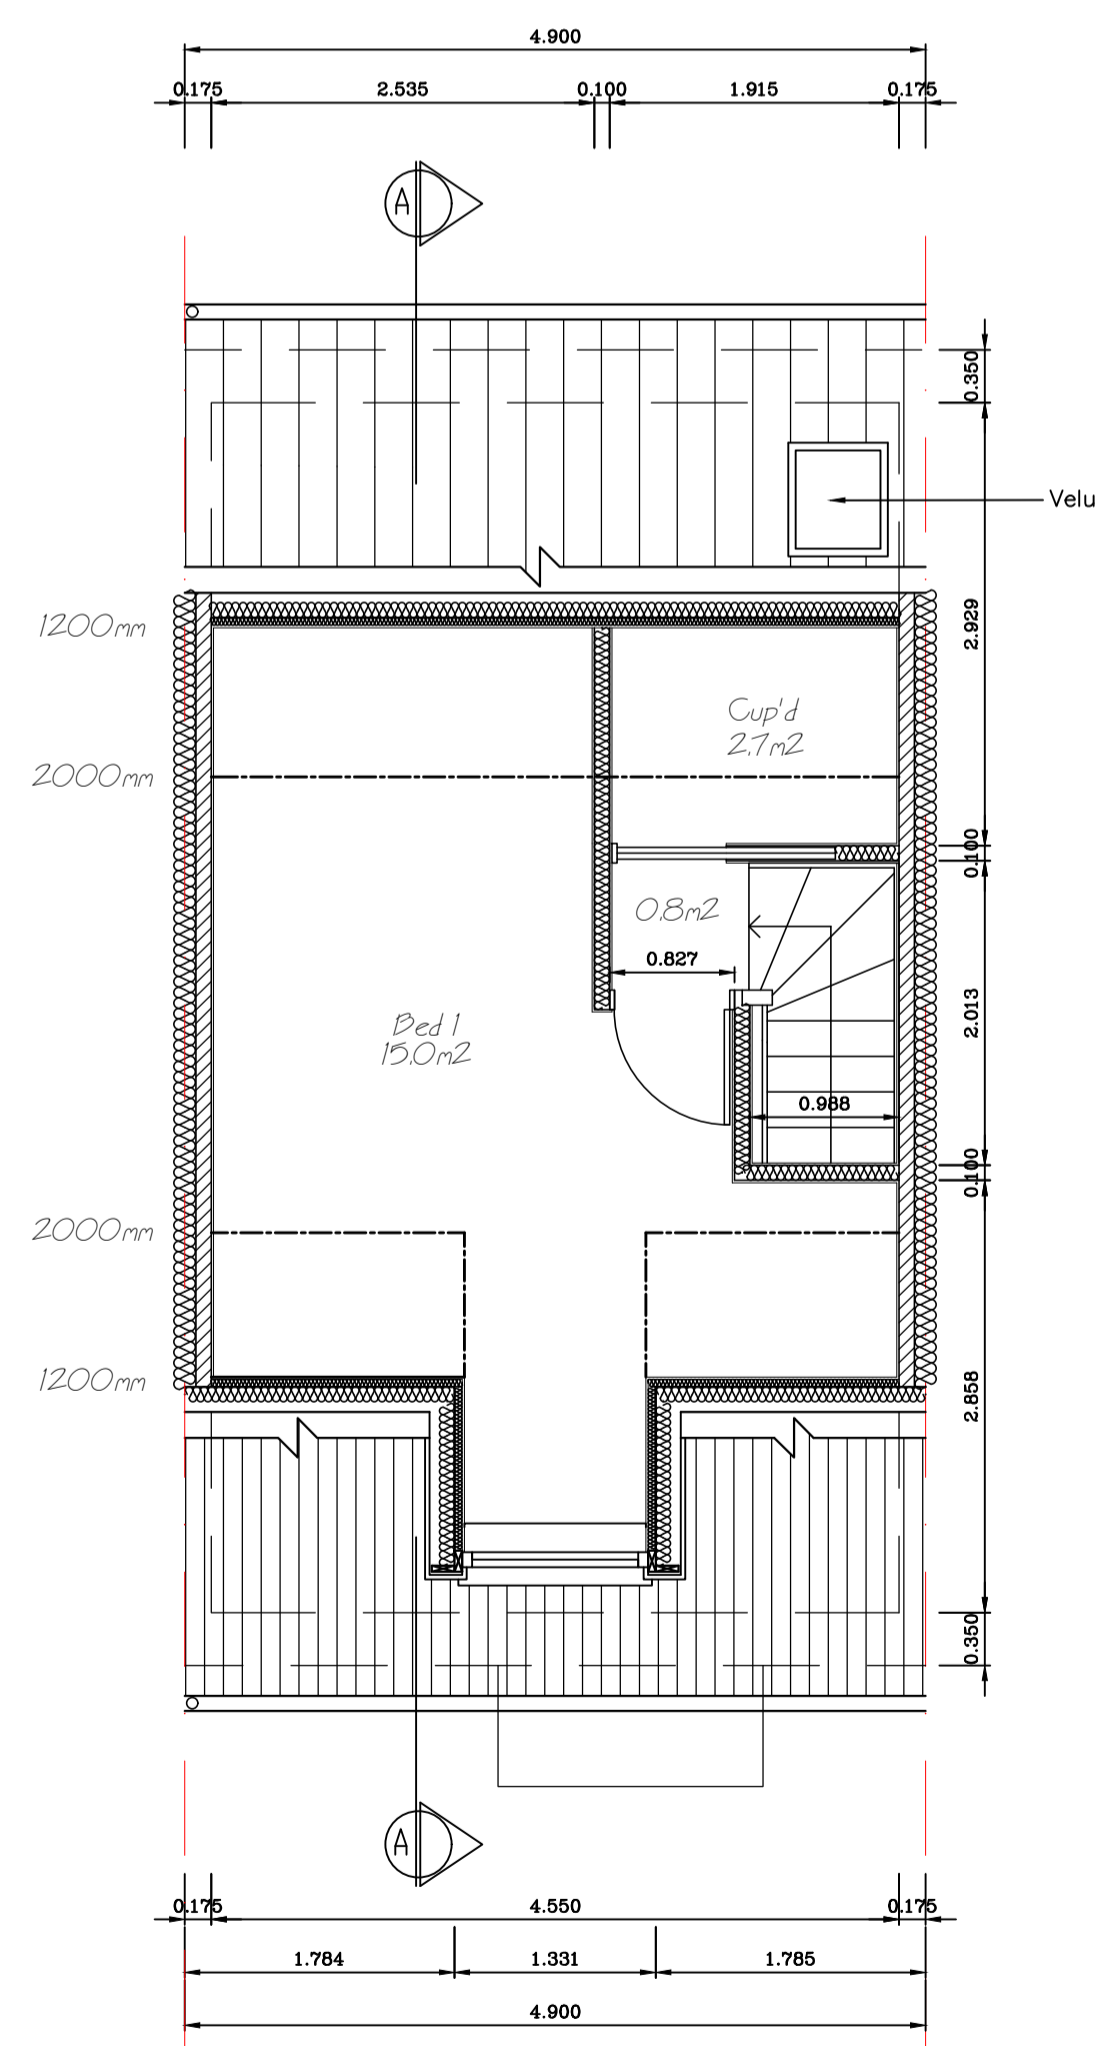


Proposed Second Floor
Scale 1:50 @ A1

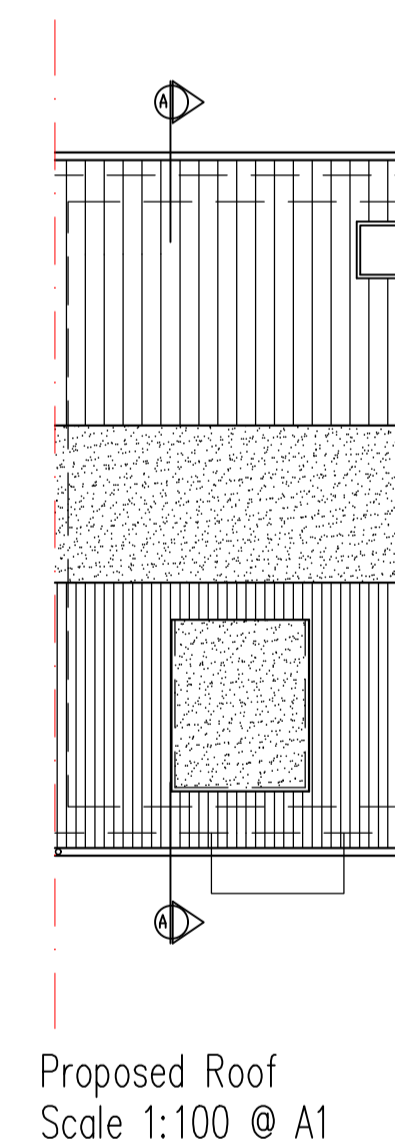


Proposed Roof
Scale 1:100 @ A1

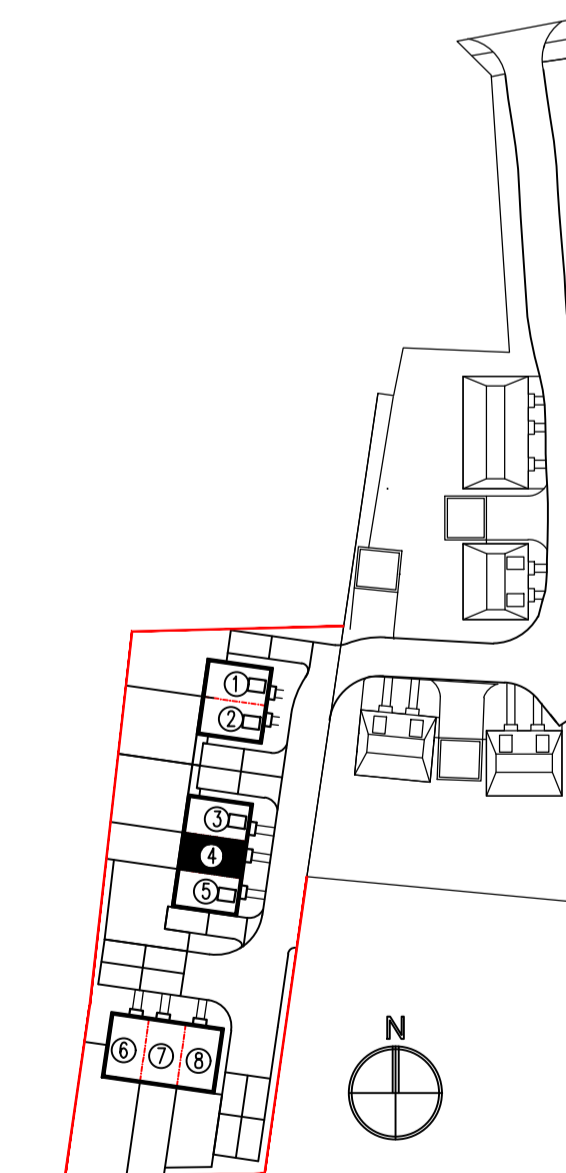

Total Area
94.14 sqm

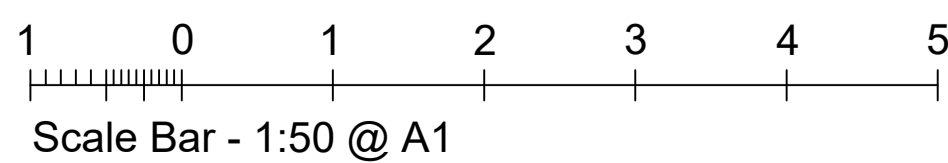

Scale Bar - 1:50 @ A1

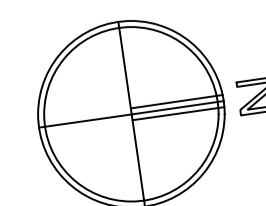

PROJECT:
2 Smallholdings, Eastwoodbury Lane
Southend-on-Sea, Essex, SS2 6UZ

TITLE:
3-Bedroom Mid-Terrace
Proposed Layouts, Section & Elevations

SCALE: As shown DATE: Nov 2023

Drawing No. 1540-12 REV.



Copyright of this drawing shall remain the property of Breley Design Limited. It may not be used in whole or part by any other parties for any other purpose without prior consent. All dimensions to be checked on site and any discrepancies reported to Breley Design Limited before work commences.