


NOTES

- 1 ALL WORK TO BE CARRIED OUT IN ACCORDANCE WITH THE BUILDING REGULATIONS AND THE REQUIREMENTS OF THE LOCAL AUTHORITY.
- 2 NO DIMENSIONS TO BE SCALED FROM THIS DRAWING.
- 3 THE CONTRACTOR SHALL VERIFY ALL LEVELS AND DIMENSIONS ON SITE BEFORE COMMENCEMENT OF WORK.
- 4 ON SITE ALTERATIONS TO THE CONSTRUCTION OR FINISHES SHOWN OR IMPLIED ON THIS DRAWING MUST BE DRAWN TO THE ATTENTION OF THE DESIGNER BEFORE SUCH WORK IS IMPLEMENTED.




Front Elevation
1 : 100

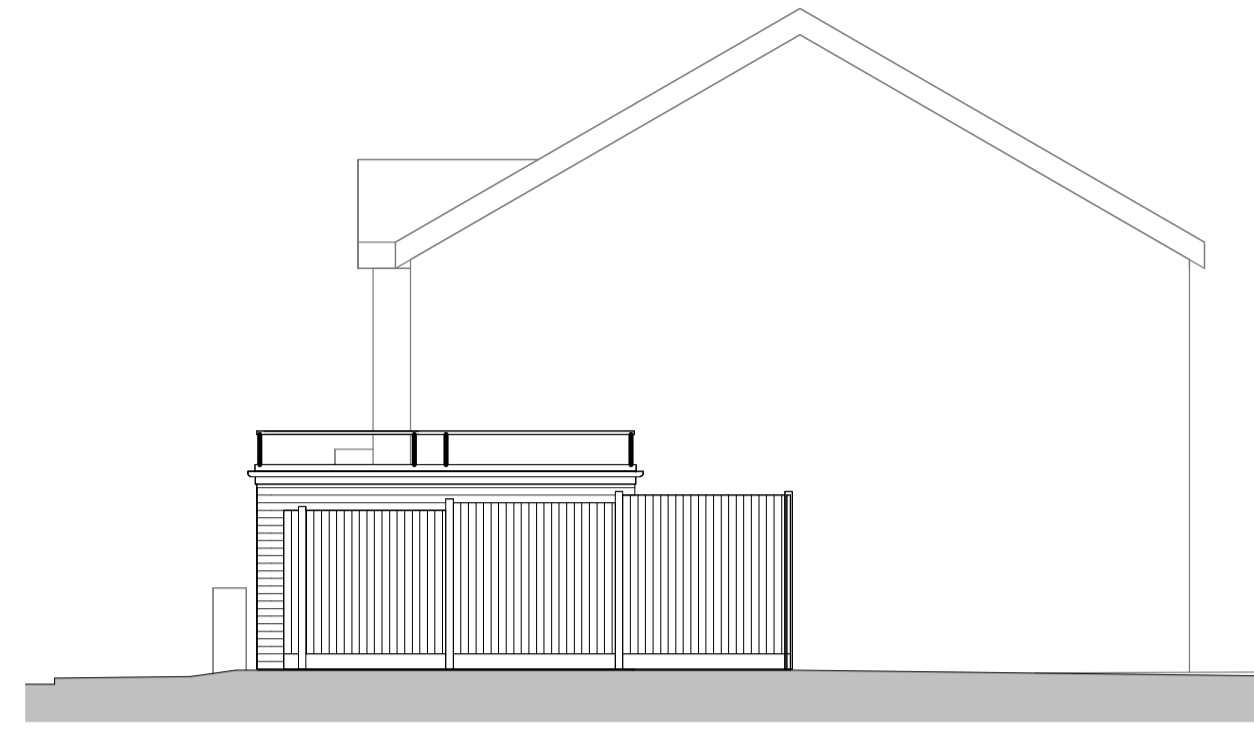


Side Elevation
1 : 100




Rear Elevation
1 : 100

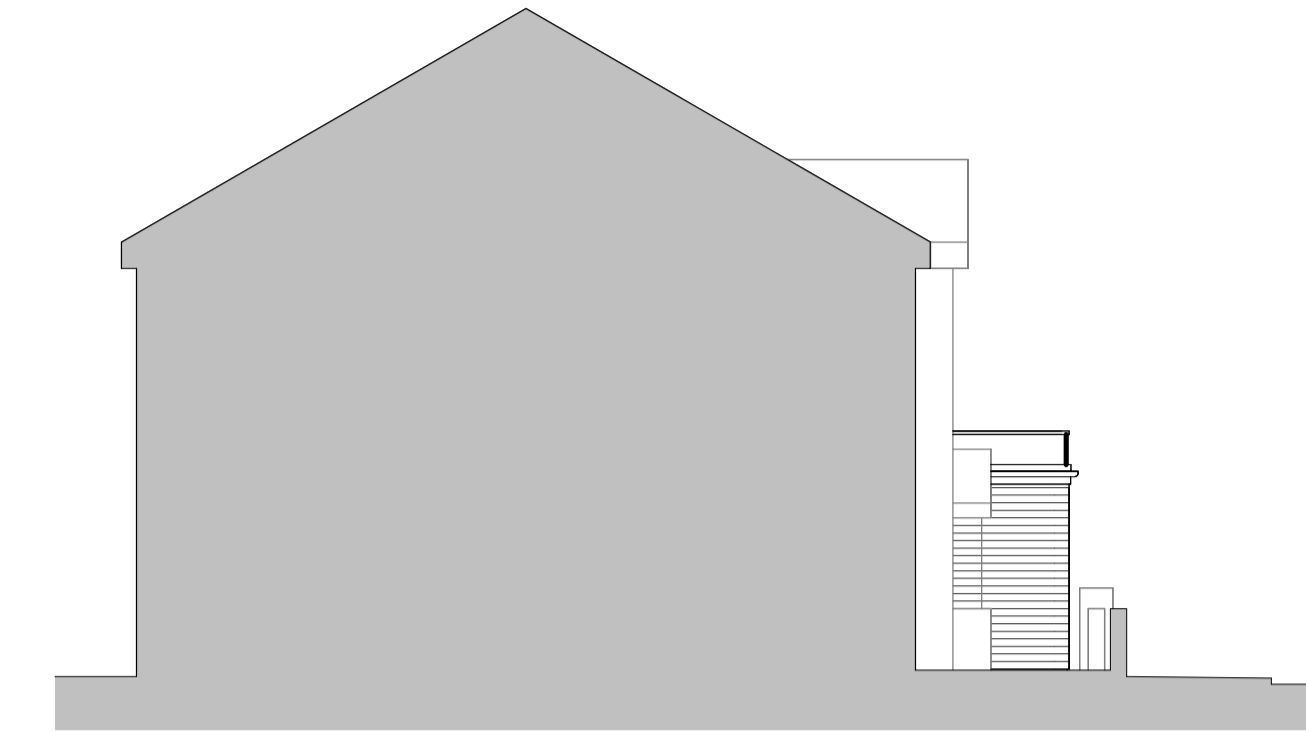

Side Elevation
1 : 100

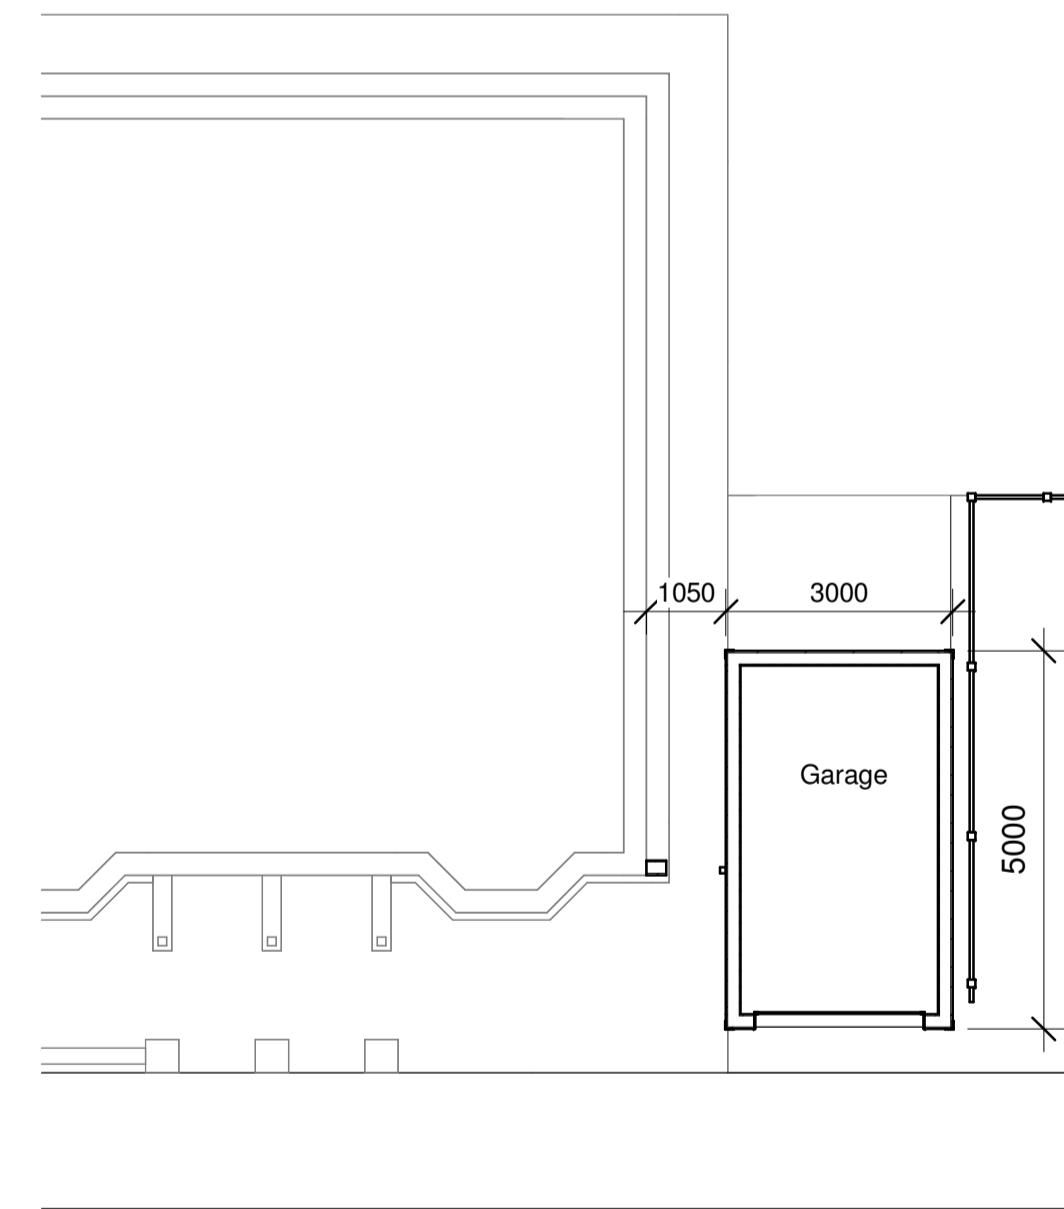

Ground Floor Plan
1 : 100

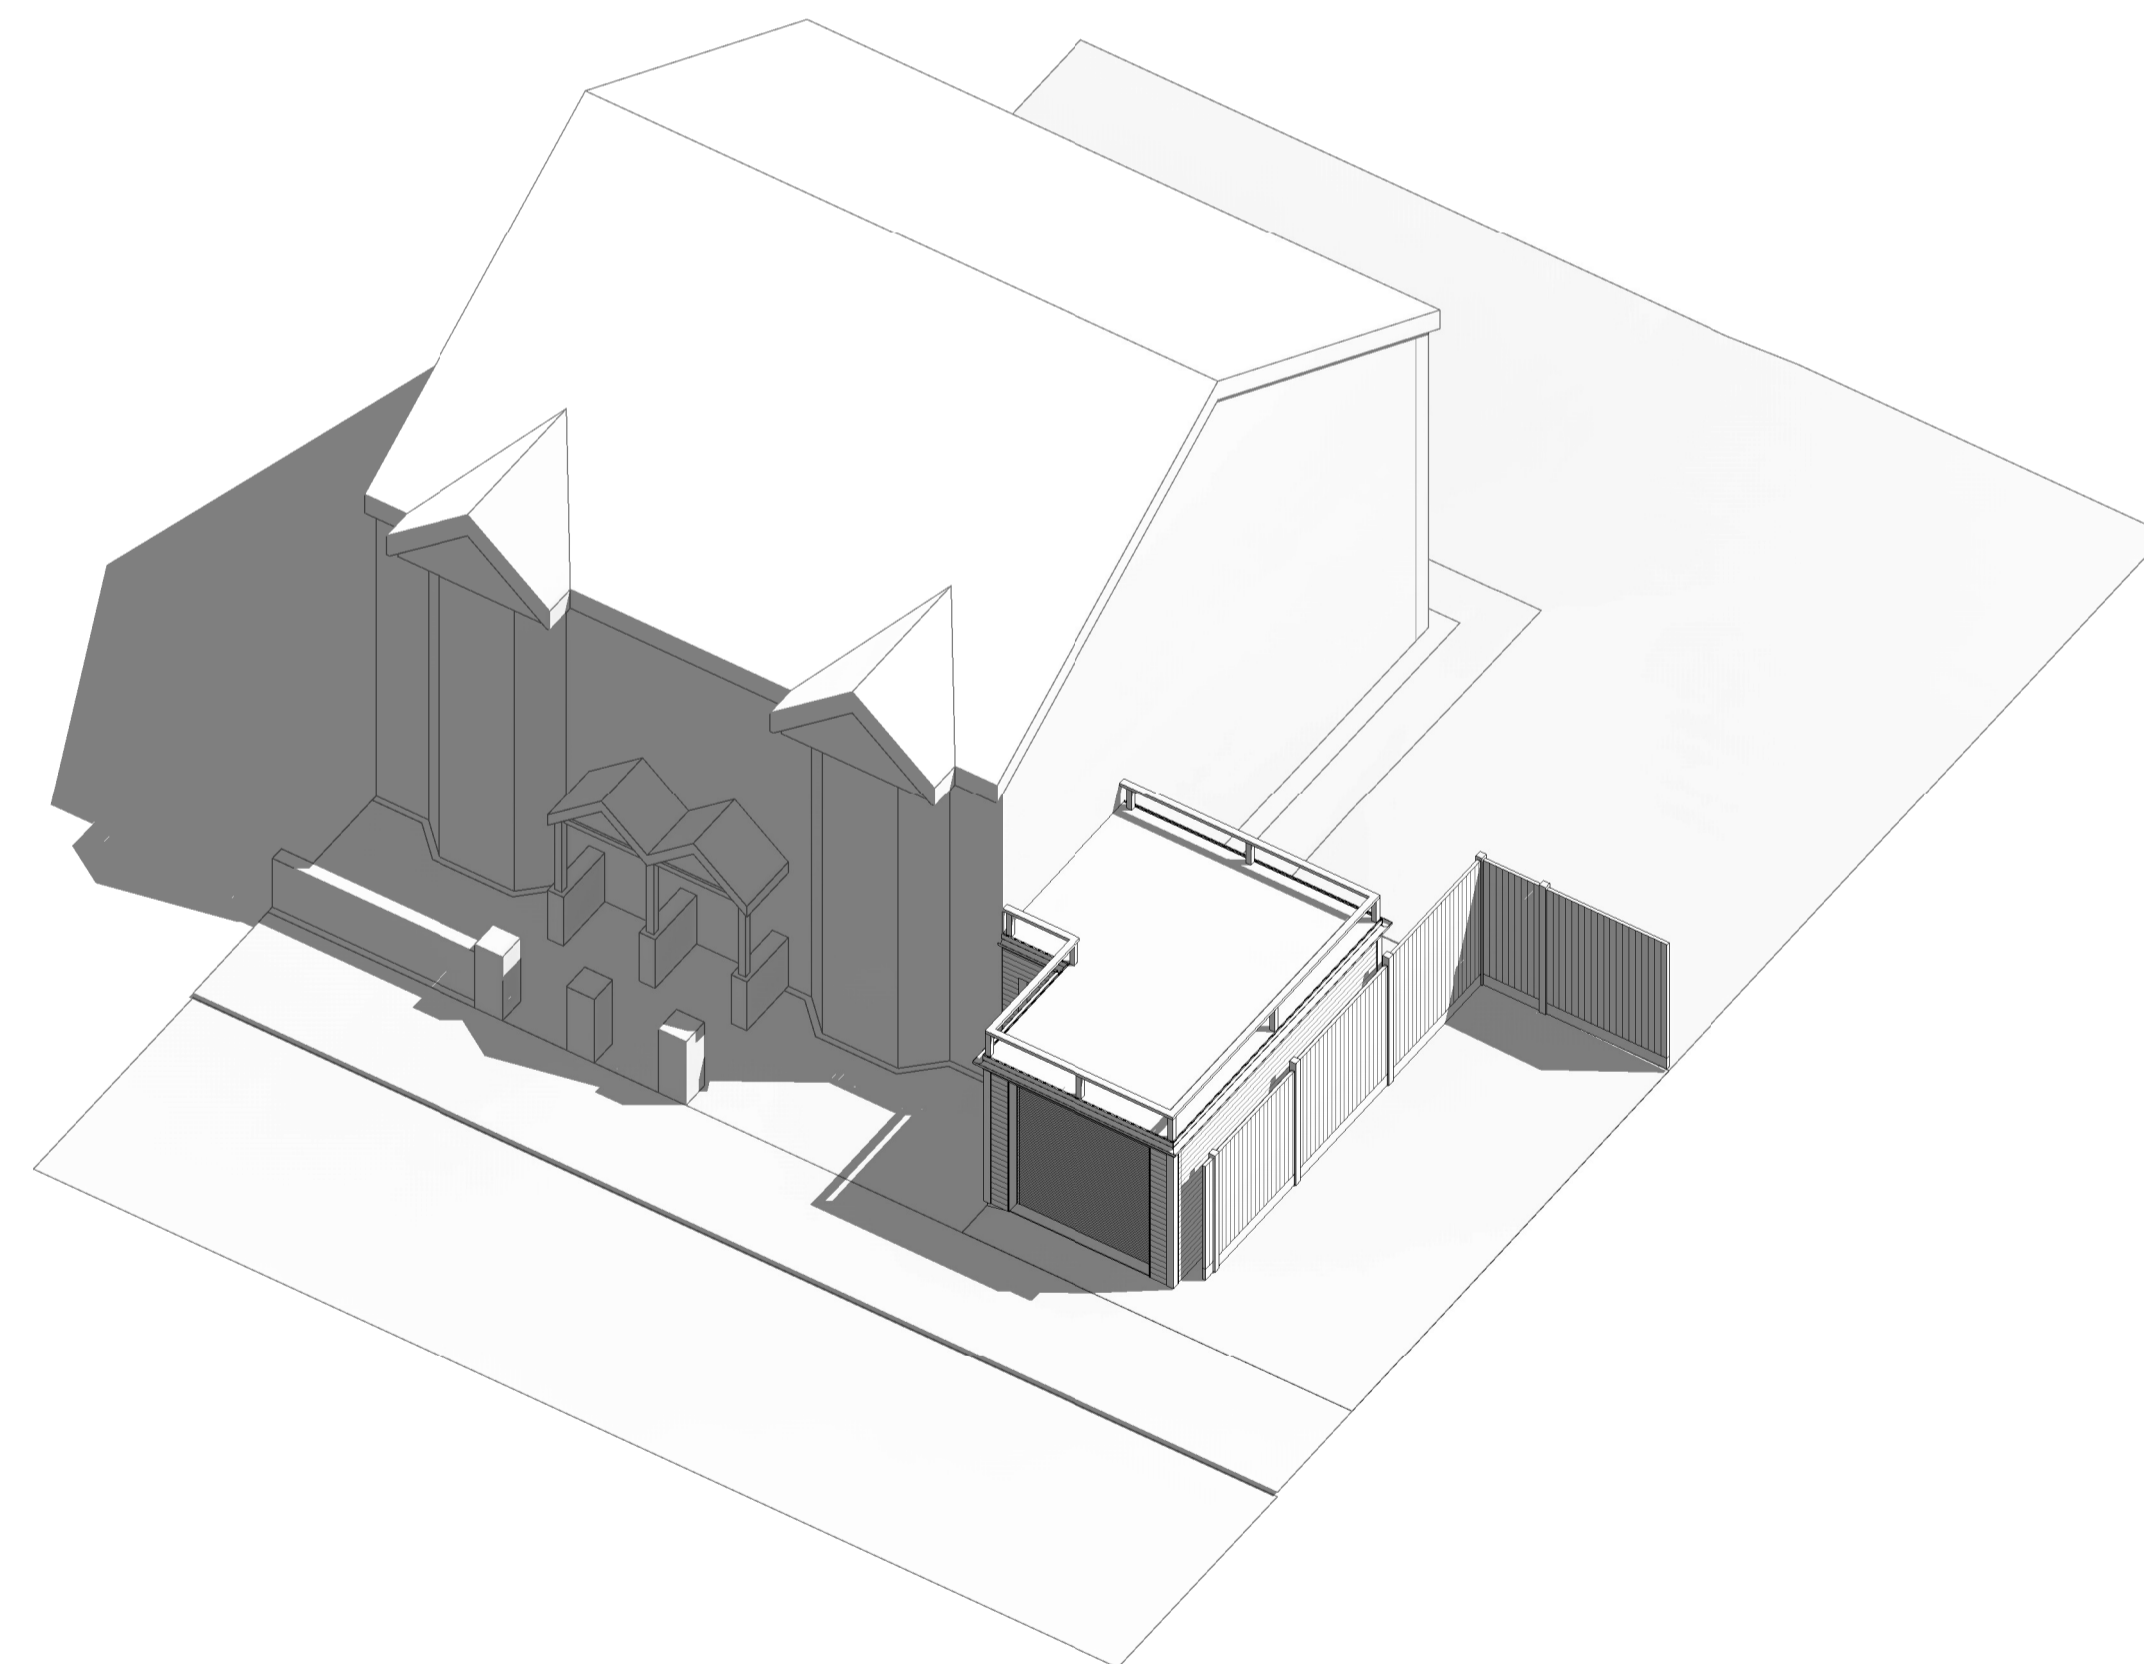

3D Image

Issued for planning	18.06.2023	MCW	P1
Revisions	date	chkd	no

PLANNING

Project
66 Westcliff Park Drive
Westcliff On Sea
SS0 9LP

Client
Mr M Southam

Title
Proposed Garage
As Proposed

Drawn MCW	Scale 1 : 100	@A1
--------------	------------------	-----

Checked AJM	Date 18.06.2023
----------------	--------------------

Job No. 039	Dwg.No. PL001	Rev. P1
----------------	------------------	------------