



1 Existing Floor Plan
Scale: 1:100 A1

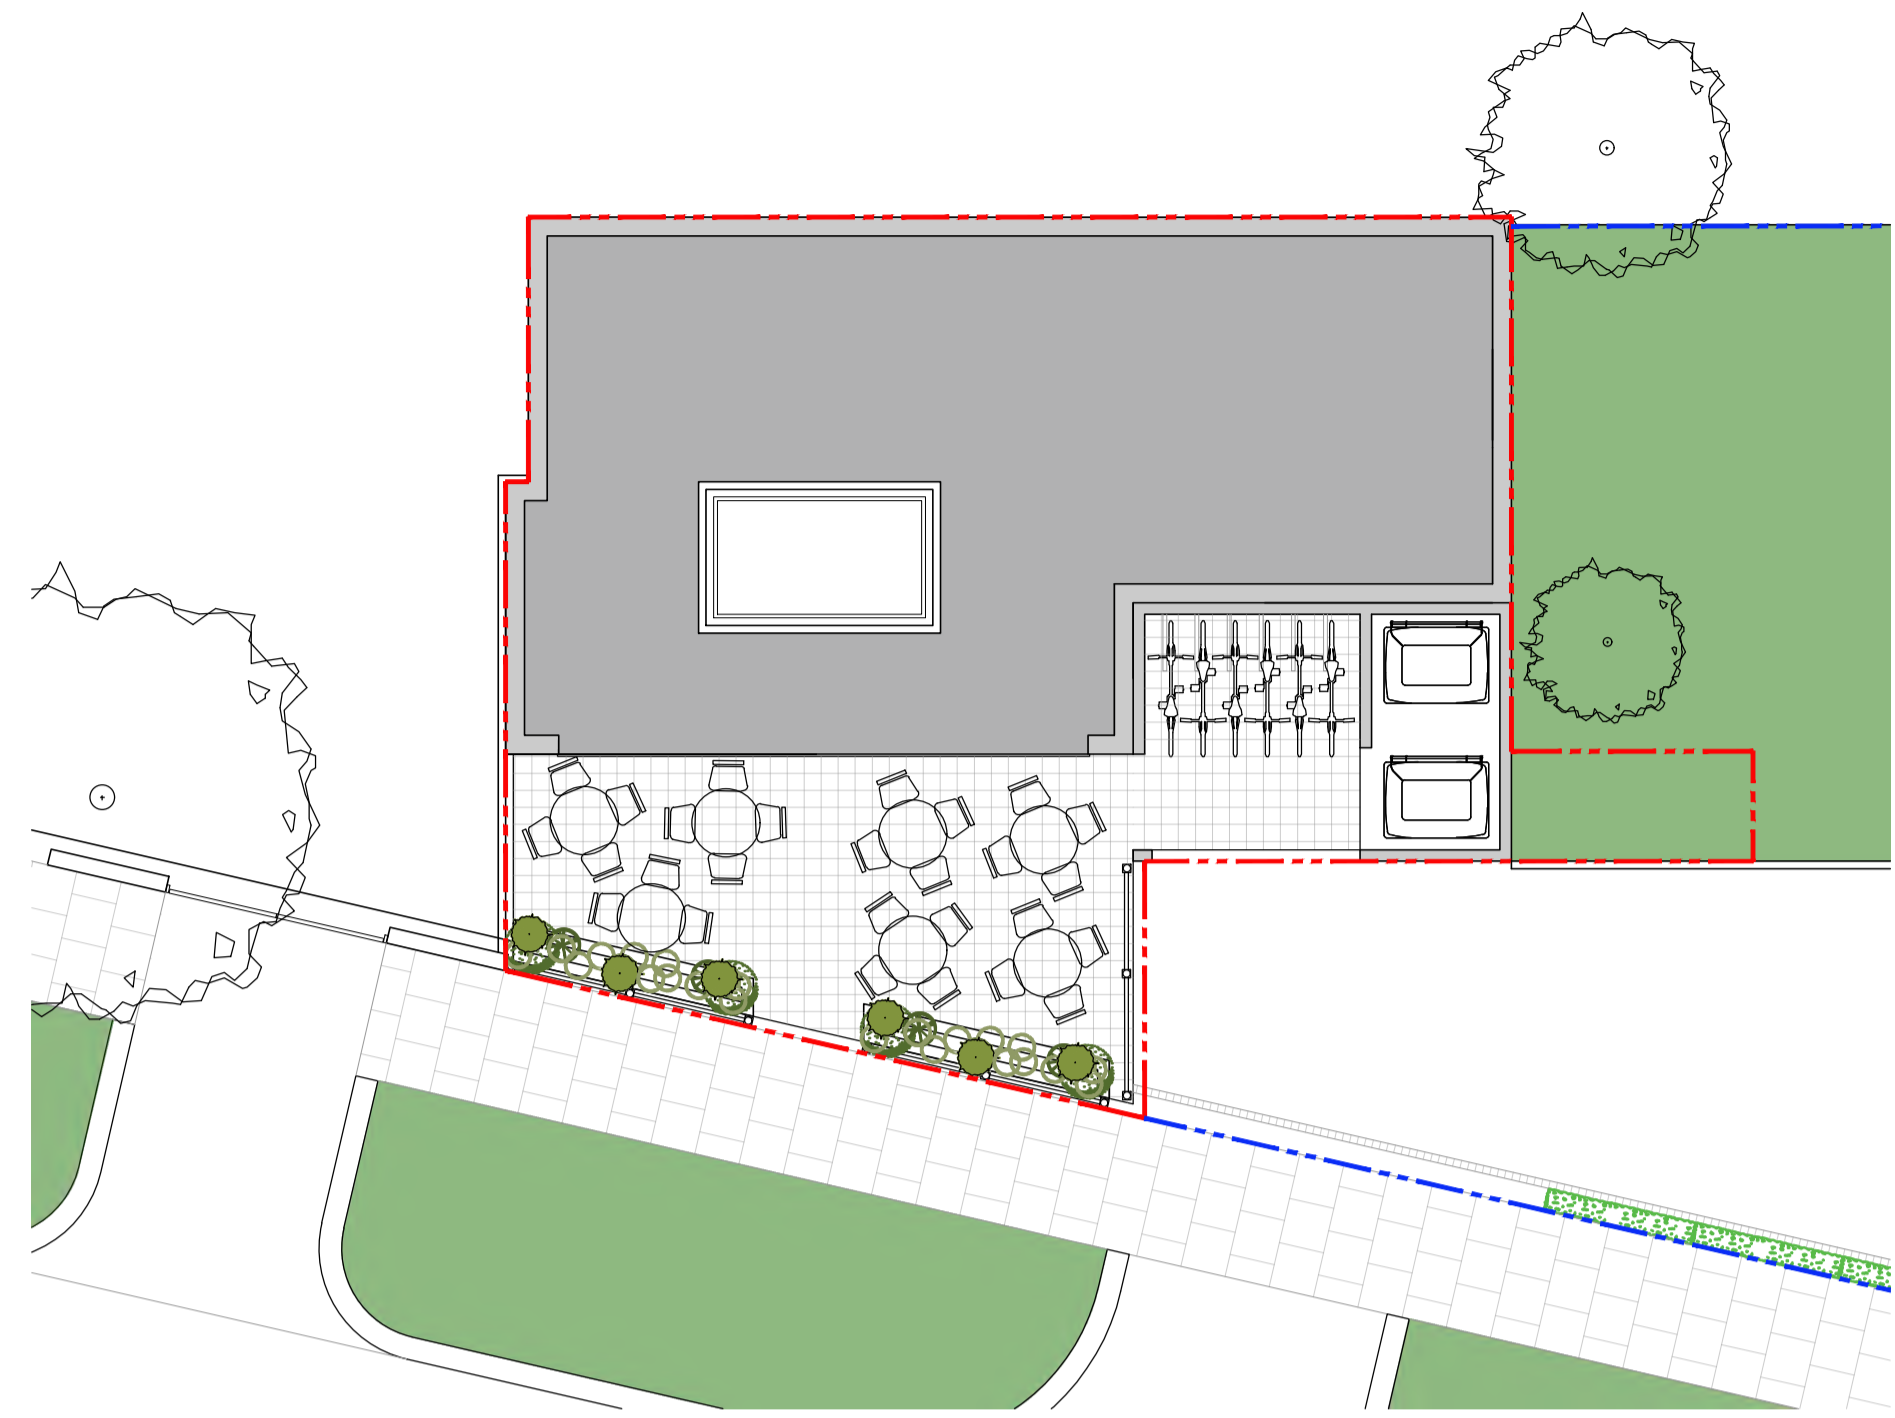

2 Existing Roof Plan
Scale: 1:100 A1

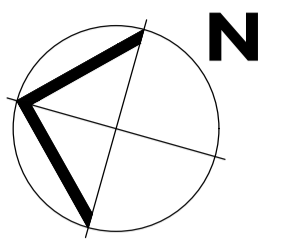


3 Existing Front Elevation
Scale: 1:100 A1



5 Existing Right Side Elevation
Scale: 1:100 A1




7 Existing Isometric Projection Views

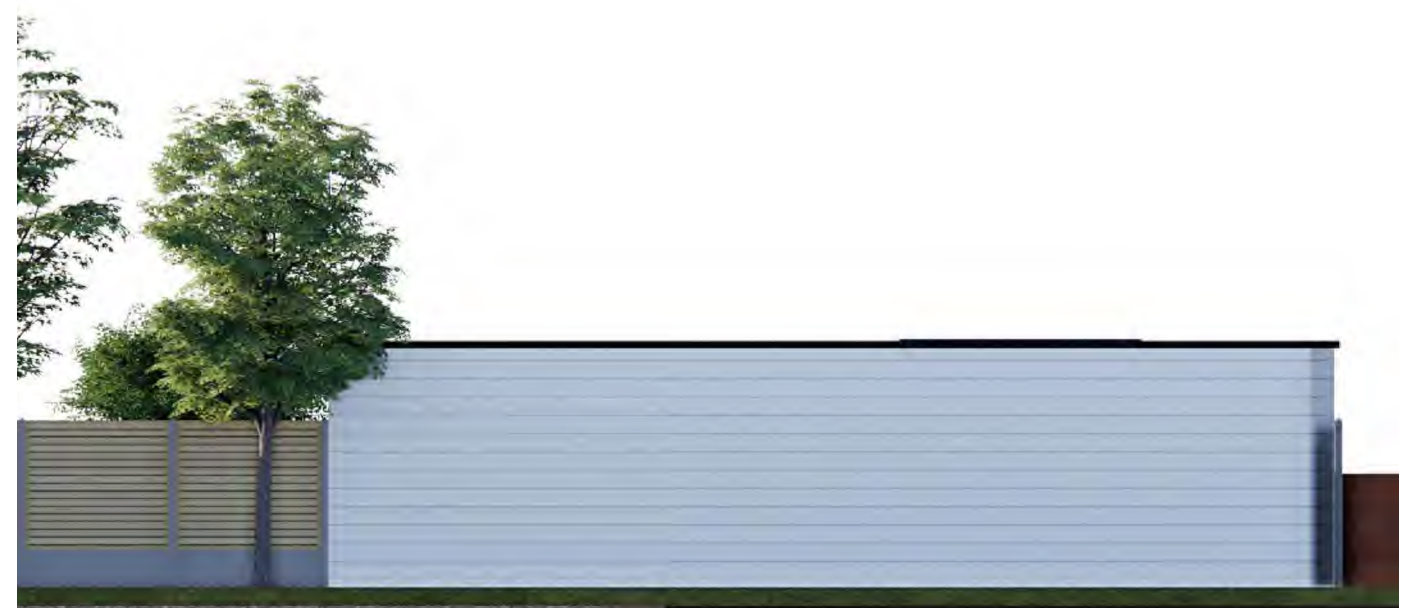

4 Existing Rear Elevation
Scale: 1:100 A1



6 Existing Left Side Elevation
Scale: 1:100 A1

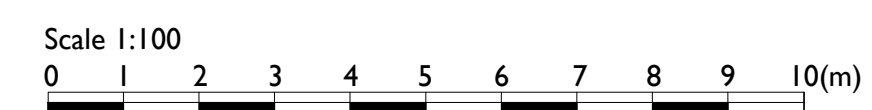

Revision	Date	Description
A	19-07-2024	Updated existing crossover

© copyright Design Graphics Associates Ltd. all rights reserved 2024

Do not scale-off this drawing. Design Graphics Associates take no responsibility for any dimensions obtained by measuring or scaling from this drawing and no reliance may be placed on such dimensions. If no dimension is given, it is the responsibility of the recipient to ascertain the dimension specifically from the Architect or by site measurement.

The sizing of all structural and service elements must always be checked against the relevant engineers drawings. No reliance should be placed upon sizing information shown on this drawing.

Project

97-99, 101 Shaftesbury Avenue
Southend-on-Sea, SSI 3AN

Drawing Title
Existing Plans, Elevations and Projection Views

Drawing Number	Revision
DGA-SA-PL-ARC-LP-102	-

Scale	Revision Date
1:100 A1	Jul 2024

Drawing Purpose
Planning

DESIGN GRAPHICS ASSOCIATES
Architectural Designers and Planning Consultants

26 Regents Court,
Burnham-On-Crouch,
Essex CM0 8PP

paul.seager1@icloud.com