


Existing Part First Floor Plan 1:100

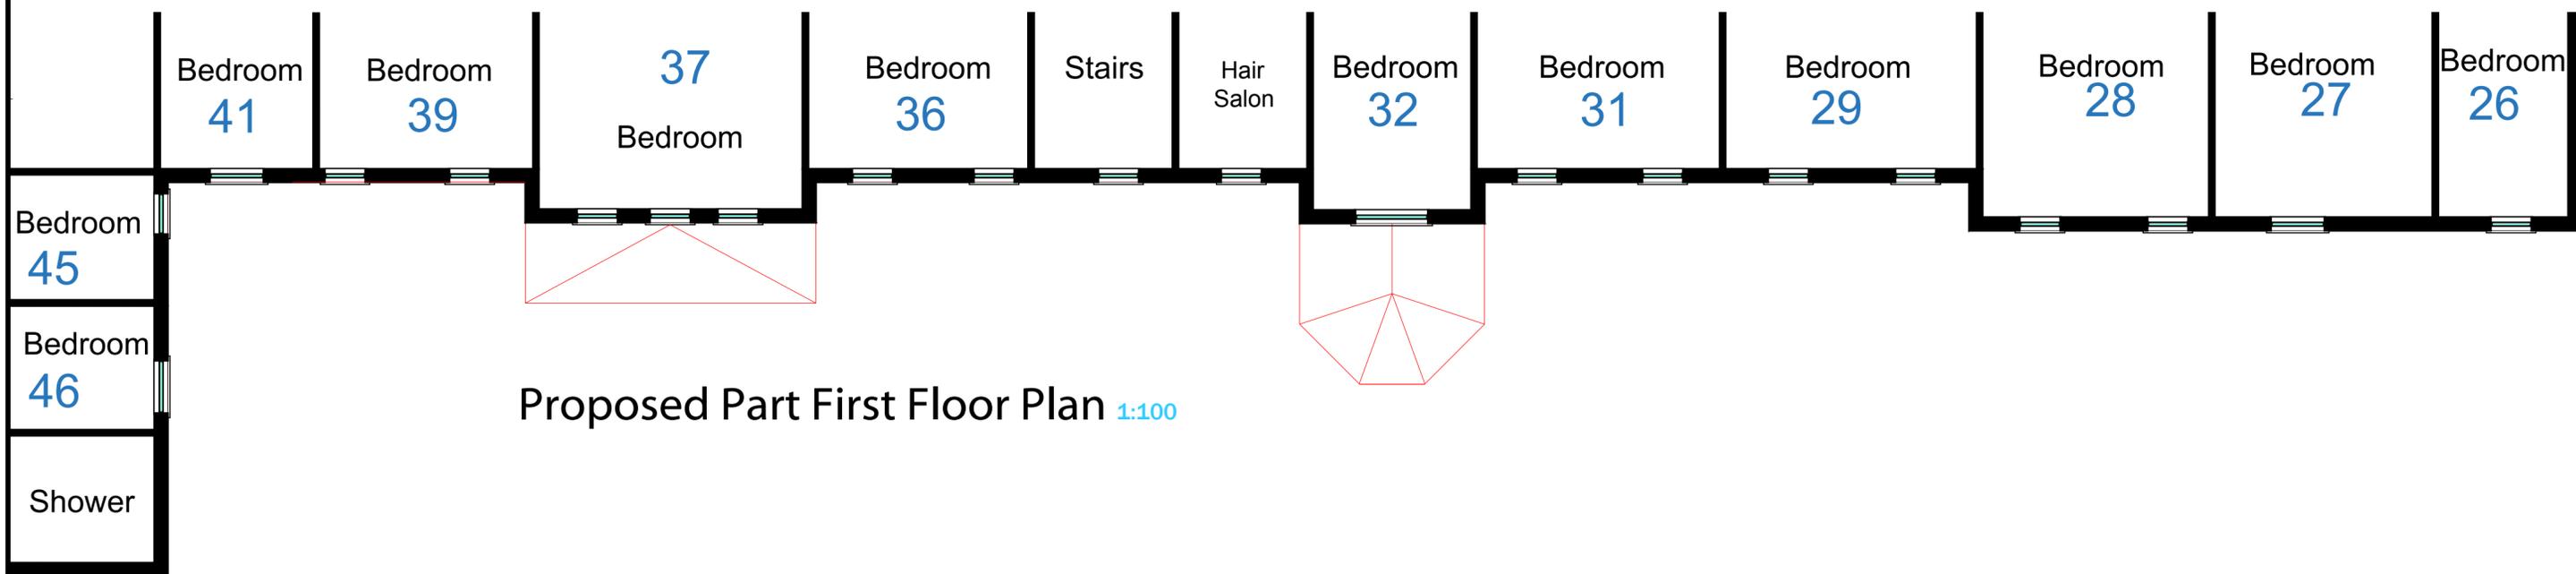

Proposed Part First Floor Plan 1:100

REVISION & DATE	DESCRIPTION

COPYRIGHT ©
 THIS DRAWING AND ANY DESIGN/FORMAT HEREON IS THE PROPERTY OF
 CONNECT SPACE LTD AND MUST NOT BE REPRODUCED WITHOUT WRITTEN
 CONSENT. ALL DRAWINGS REMAIN THE PROPERTY OF CONNECT SPACE
 LTD EVEN AFTER COMPLETION OF WORKS.

0 5 10M

 Scale Bar

Figured dimensions only to be taken from the drawing - All dimensions to be checked onsite.
 Discrepancies to be brought to the attention of this office before commencement of work

NOTES:
 Prior to the commencement of works, it is our recommendation for the
 Client/ Contractor to construct a trial hole/ slit trench the full depth of
 the proposed extensions and/ or alterations so as to confirm the extent
 of any existing hidden services that were unable to be identified on
 Survey.
 We also recommend prior to any excavations that the Contractor
 conducts a full scan of the area for development to locate any buried
 services not identified. Refer to Structural Engineer's drawings for all
 structural matters.
 Construction of works shall not commence until full approvals and
 clarifications have been agreed and obtained from the relevant body
 and copies submitted to the Local Authority Building Control for
 approval.

DRAWING TITLE:
 Existing & Proposed First Plans

PROJECT
 Proposed Care Home Redevelopment
 at Rose Martha Court

DRAWN
 SCALE:
 1:100
CLIENT:
 Runwood Homes

PROJECT NO.:
 CS-0076
DATE:
REVISION:

DRAWING NO.:
 PA02A

CONNECT
SPACE
 ARCHITECTURE | PLANNING | PROJECT MANAGEMENT

Unit 10, 30 Bog Road, Portavogie,
 Newtownards, BT22 1EQ
 Barry Mullen MCIAT BSc Hons Arch Tech & Mgmt

E: barry.mullen@csarchitecture.co.uk
 T: 028 4277 2402