



Ground Floor Plan



First Floor Plan

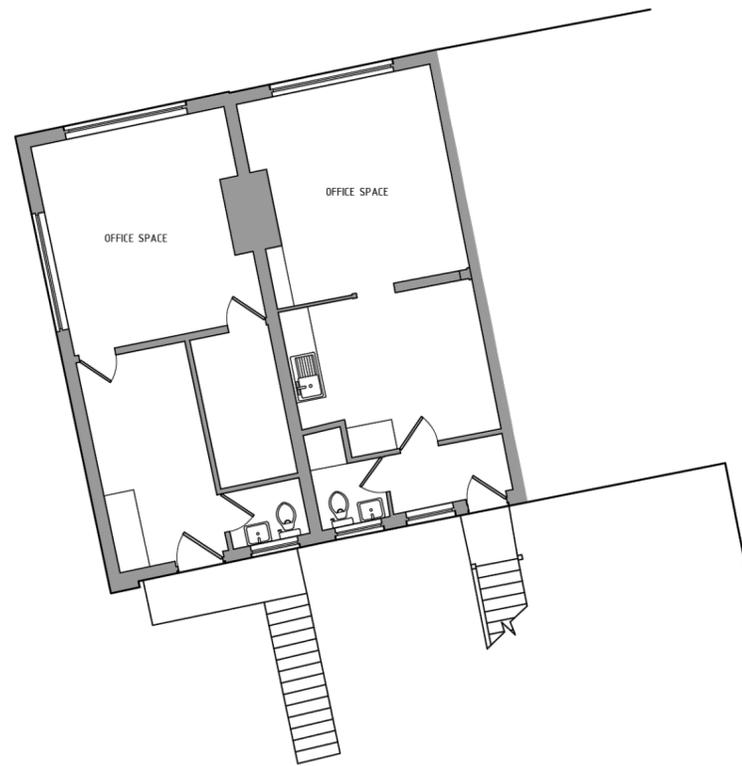

Front Elevation

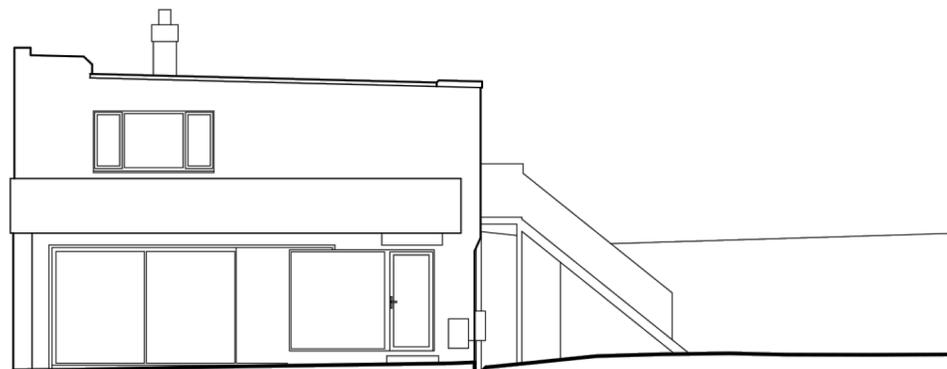


Side Elevation



Rear Elevation

01	INITIAL ISSUE	EB	06/12/2023
Rev	Description	Initials	Date

AS EXISTING PLANS & ELEVATIONS

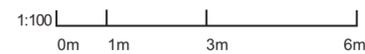

Stage 3

444-456 SOUTHCHURCH ROAD

// EXISTING PLANS AND ELEVATIONS

Client Name WILLIAM + DANIEL STILWELL
 Site Address 444-456 Southchurch Road,
 Southend-on-sea, SS1 2QA

Drawn by EB Checked by DMC
 Scale 1:100 @ A2 Date 06 December 2023
 Scene Ref. 1486 Rev no. PL01
 Drawing no. SR-SCN-XX-ZZ-DR-A-ZZ_001-A1



// SceneArchitects.co.uk

// 01245 440 302