


KEY

--- Boundary line

The copyright in all drawings, schedules, specifications and any other documentation prepared by Scene Architects in relation to this project shall remain the property of Scene Architects and must not be reissued, loaned or copied without prior written consent.

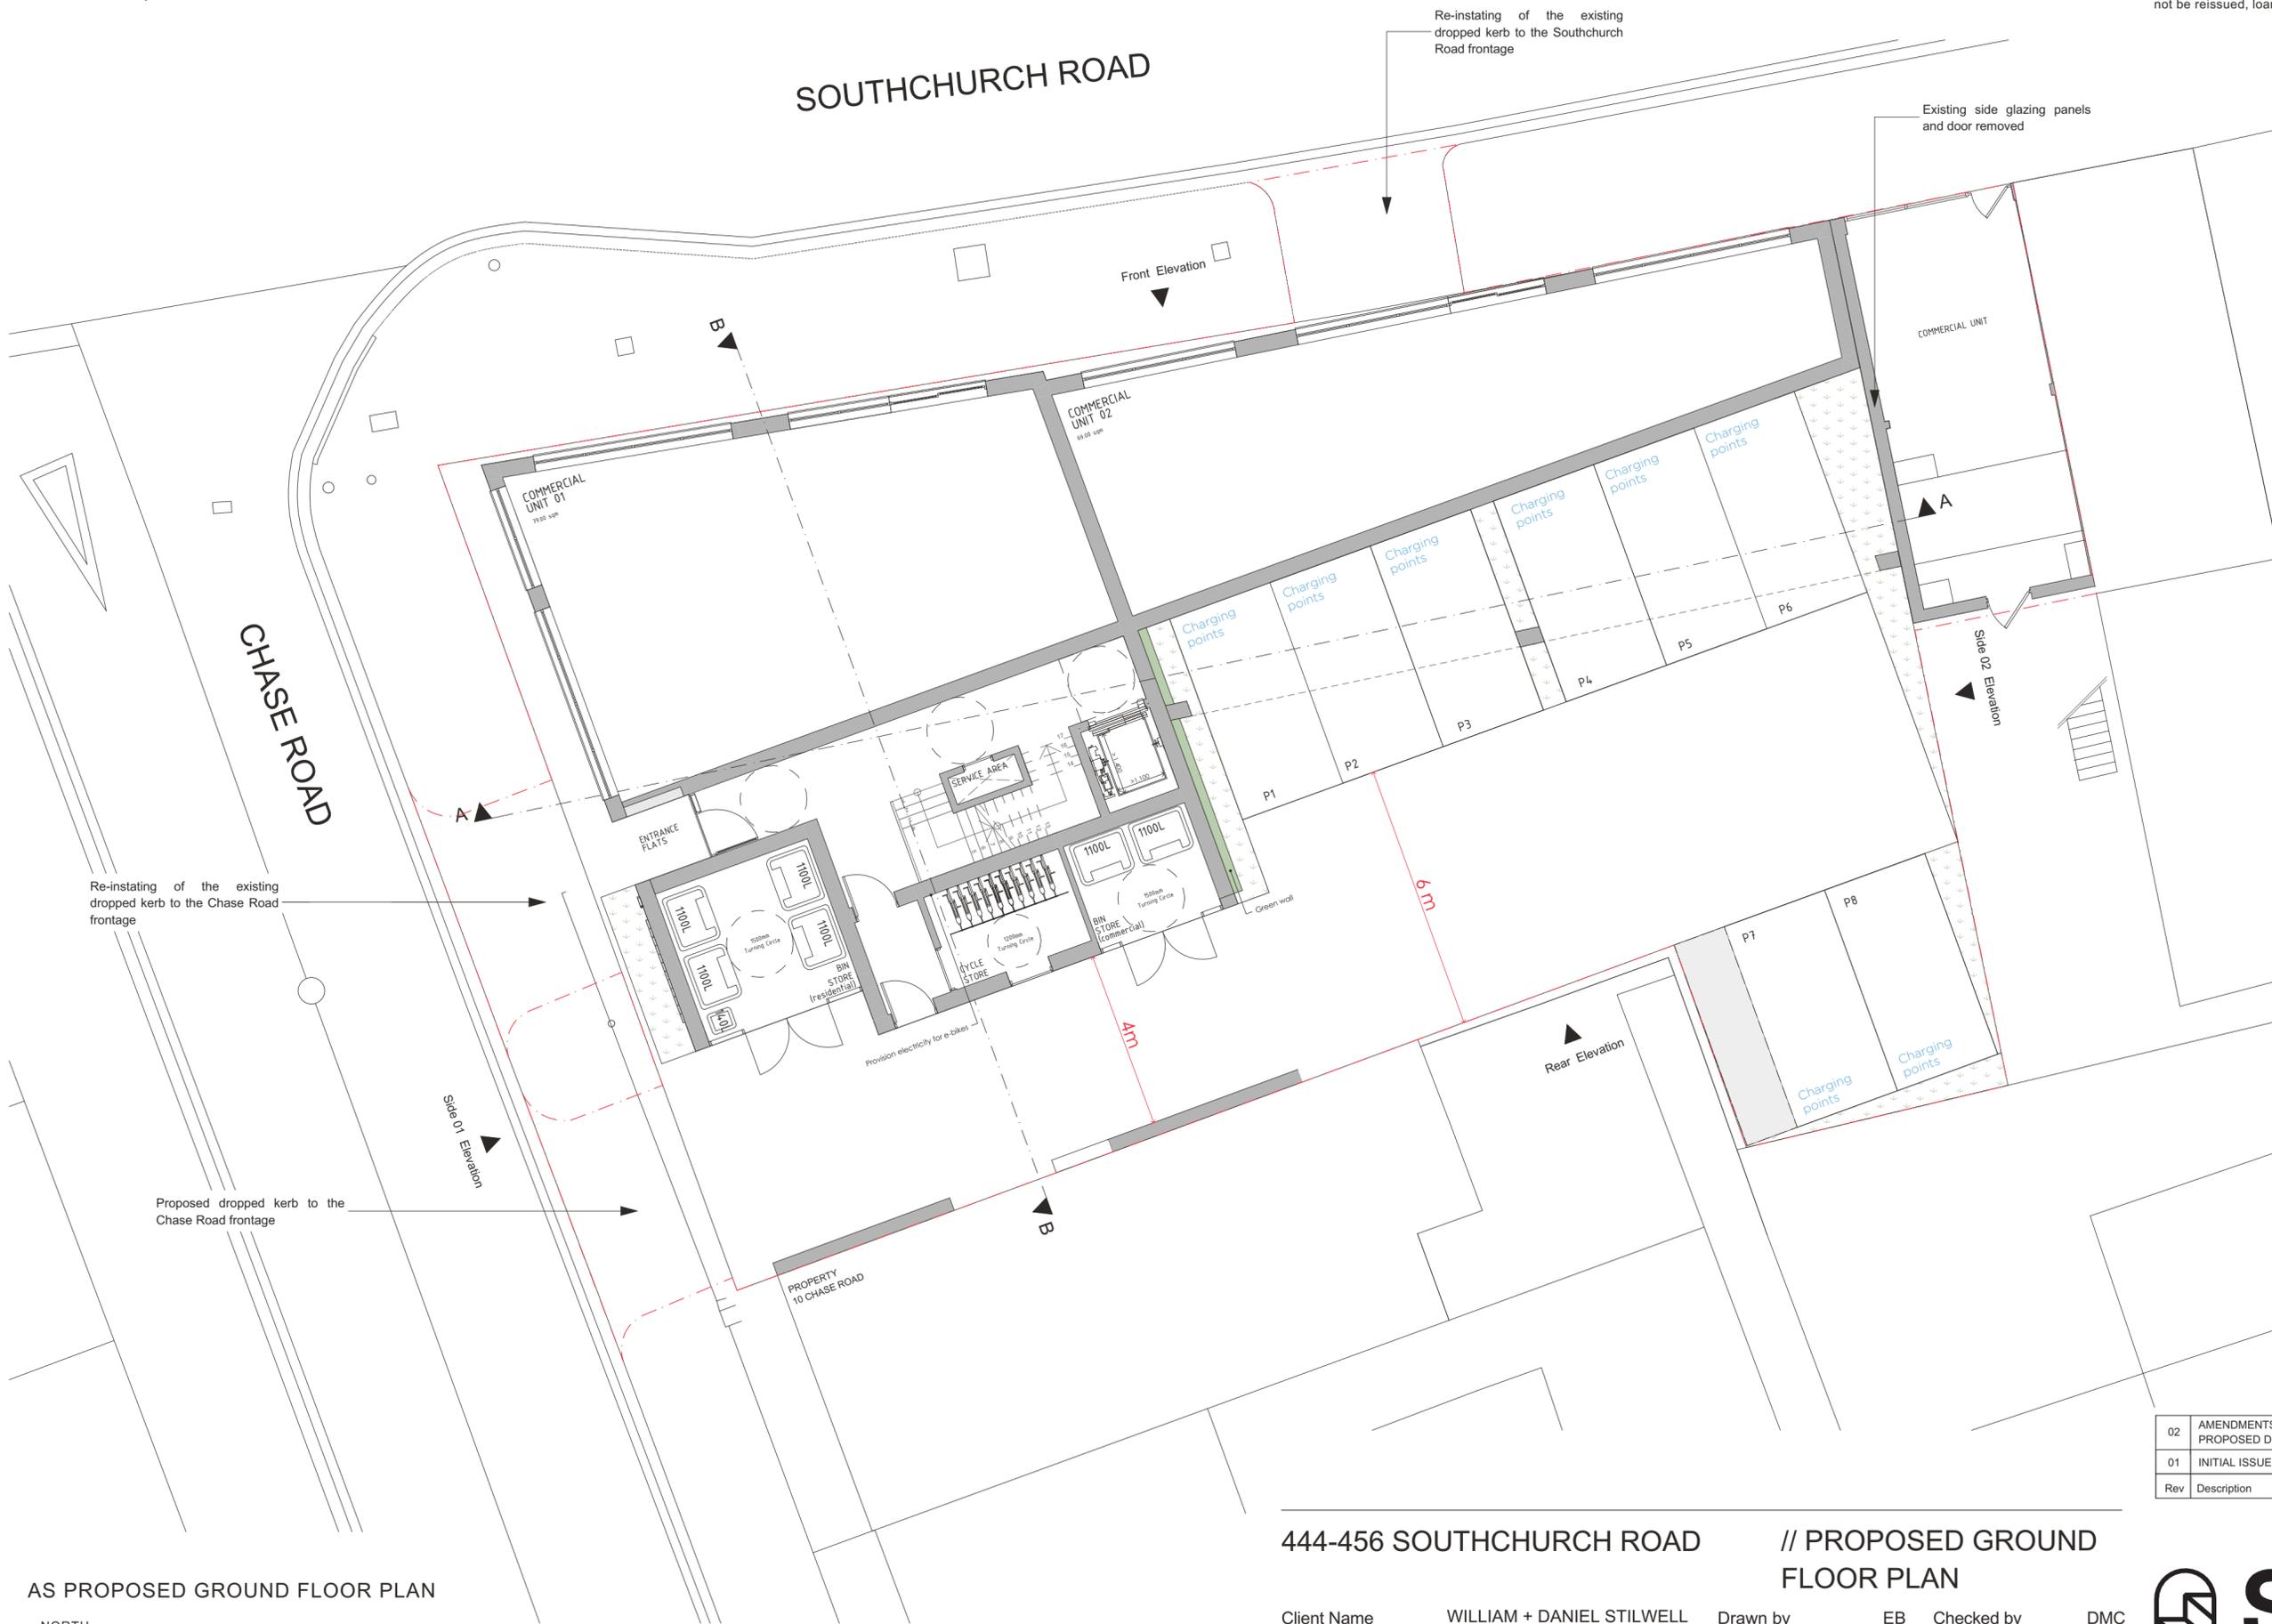

AS PROPOSED GROUND FLOOR PLAN



1:100
0m 1m 3m 6m



Stage 3

444-456 SOUTHCHURCH ROAD

// PROPOSED GROUND FLOOR PLAN

Client Name WILLIAM + DANIEL STILWELL
Site Address 444-456 Southchurch Road, Southend-on-sea, SS1 2QA

Drawn by EB Checked by DMC
Scale 1:100 @ A2 Date 05 January 2024
Scene Ref. 1486 Rev no. PL02
Drawing no. SR-SCN-XX-00-DR-A-10_001-A3

02	AMENDMENTS OF THE EXISTING AND PROPOSED DROPPED KERBS	EB	05/01/2024
01	INITIAL ISSUE	EB	06/12/2023
Rev	Description	Initials	Date



// SceneArchitects.co.uk

// 01245 440 302