


KEY

--- Boundary line

The copyright in all drawings, schedules, specifications and any other documentation prepared by Scene Architects in relation to this project shall remain the property of Scene Architects and must not be reissued, loaned or copied without prior written consent.

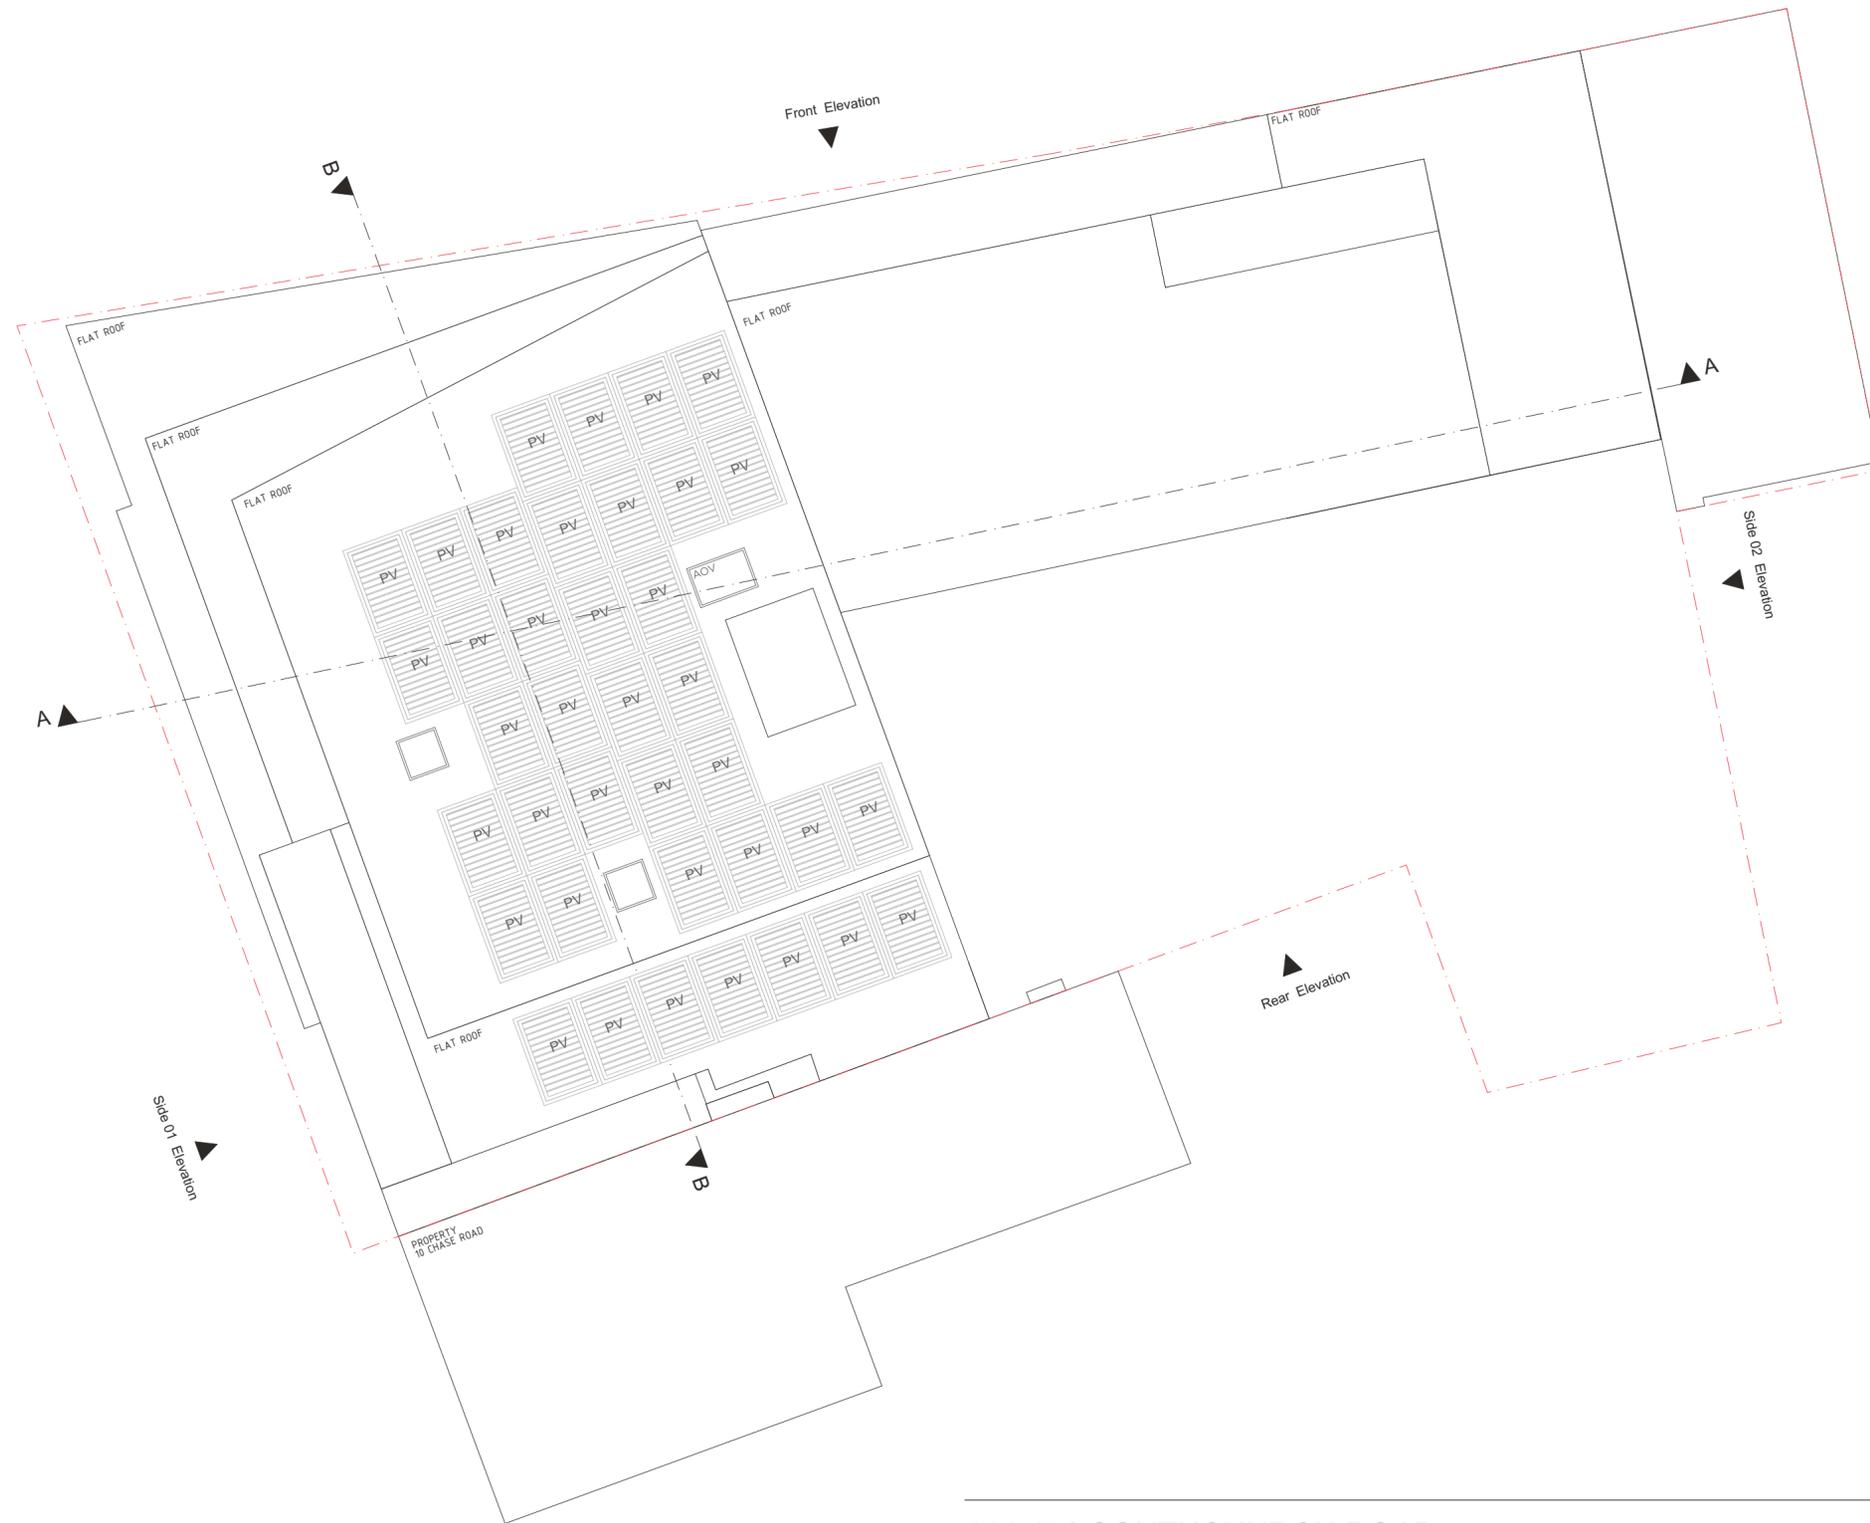

AS PROPOSED ROOF PLAN



1:100
0m 1m 3m 6m



Stage 3

444-456 SOUTHCHURCH ROAD // PROPOSED ROOF PLAN

Client Name WILLIAM + DANIEL STILWELL Drawn by EB Checked by DMC
 Site Address 444-456 Southchurch Road, Southend-on-sea, SS1 2QA Scale 1:100 @ A2 Date 22 December 2023
 Scene Ref. 1486 Rev no. PL01
 Drawing no. SR-SCN-XX-04-DR-A-10_005-A3

01	INITIAL ISSUE	EB	06/12/2023
Rev	Description	Initials	Date



// SceneArchitects.co.uk

// 01245 440 302