



Existing Front Elevation

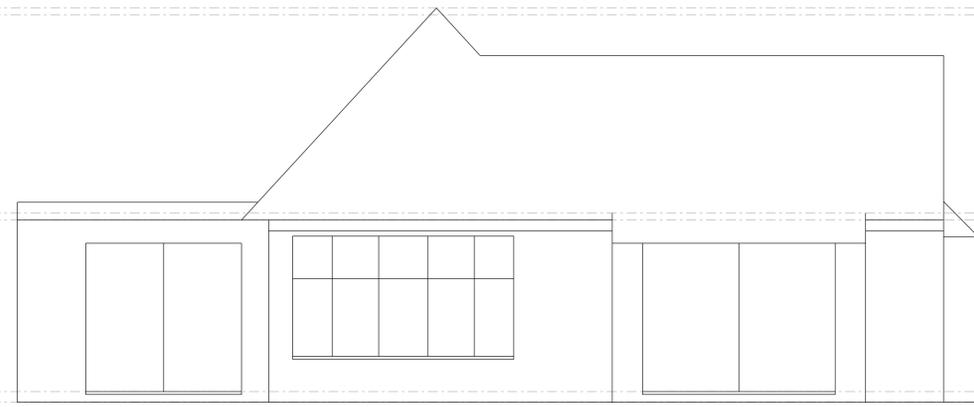


Existing Side Elevation




1:1250 Location Plan

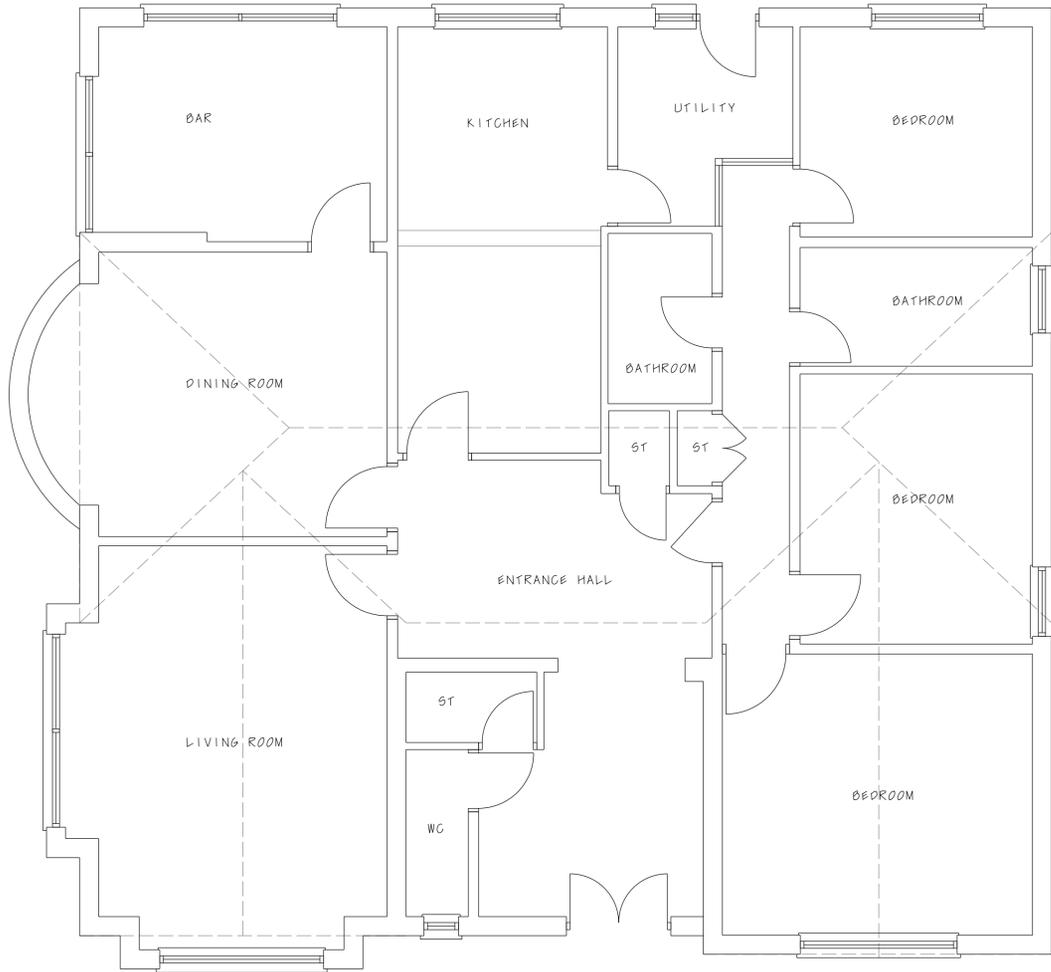

Existing Ground Floor Plan

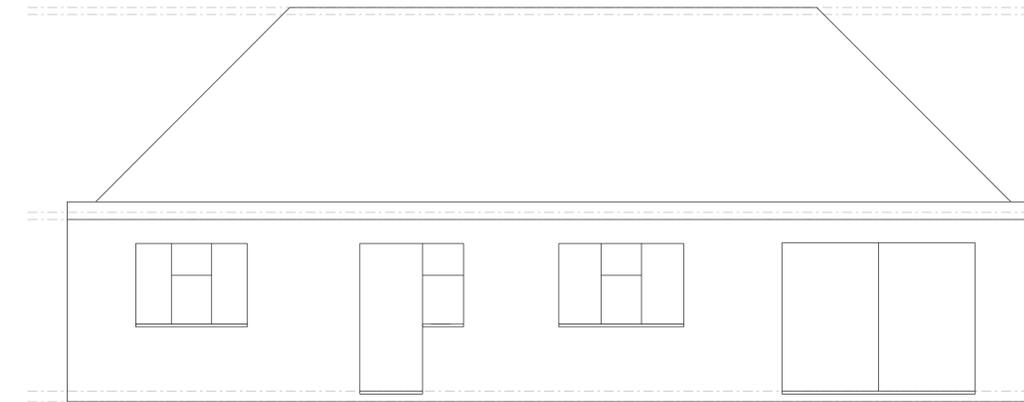


Existing Rear Elevation

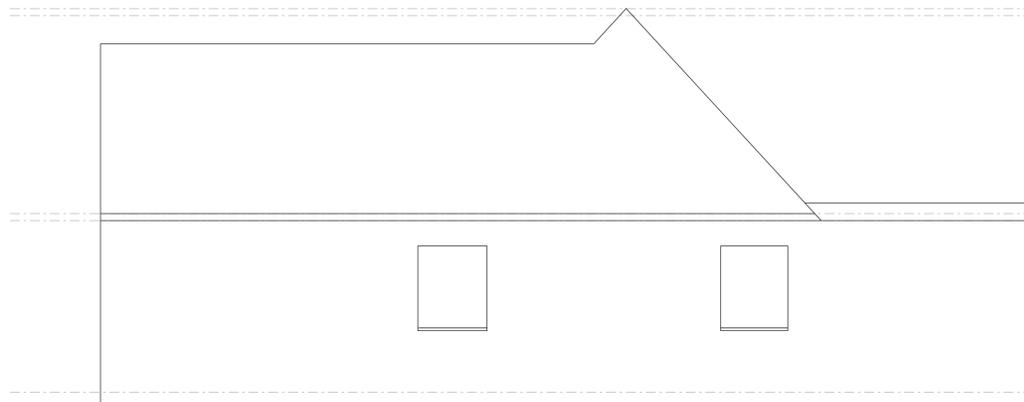

Existing Side Elevation



1:200 Site Plan

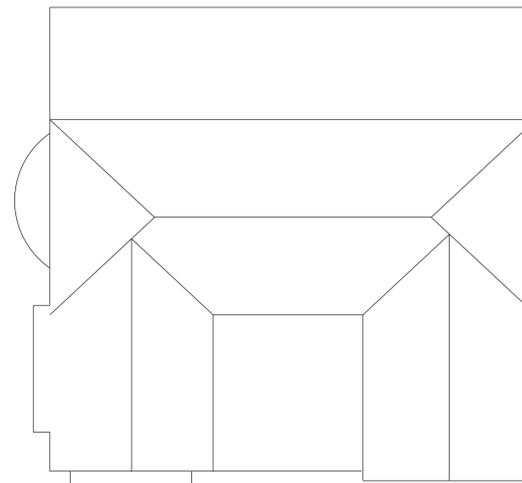

Existing Roof Plan 1:100

pa design

Independent architectural services
52 Bailey Road | Leigh on Sea | Essex | SS9 3PJ | M:07790 069168

Project: 2 Ray Close Leigh on Sea SS9 2NW

Client: Attwood + Mills

Drawing title: Existing Plans Elevations Site & Location Plans

Scale 1: 50@A1

Drawn by PSA

Project number 24 692 Drawing number P01

Status: Planning Approval

All dimensions must be checked on site and not scaled from this drawing.