



Proposed Front Elevation




Proposed Side Elevation




Proposed Rear Elevation




Proposed Side Elevation

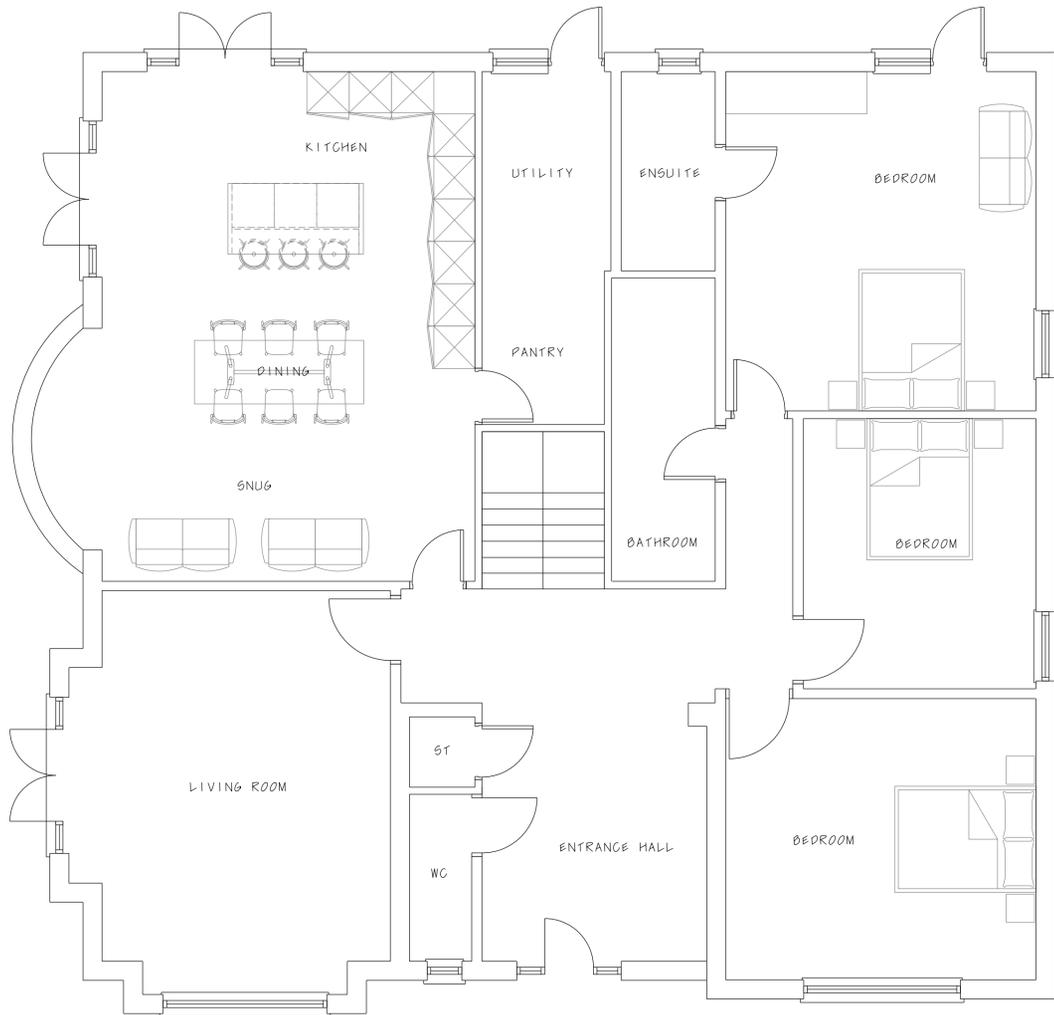

Proposed Ground Floor Plan

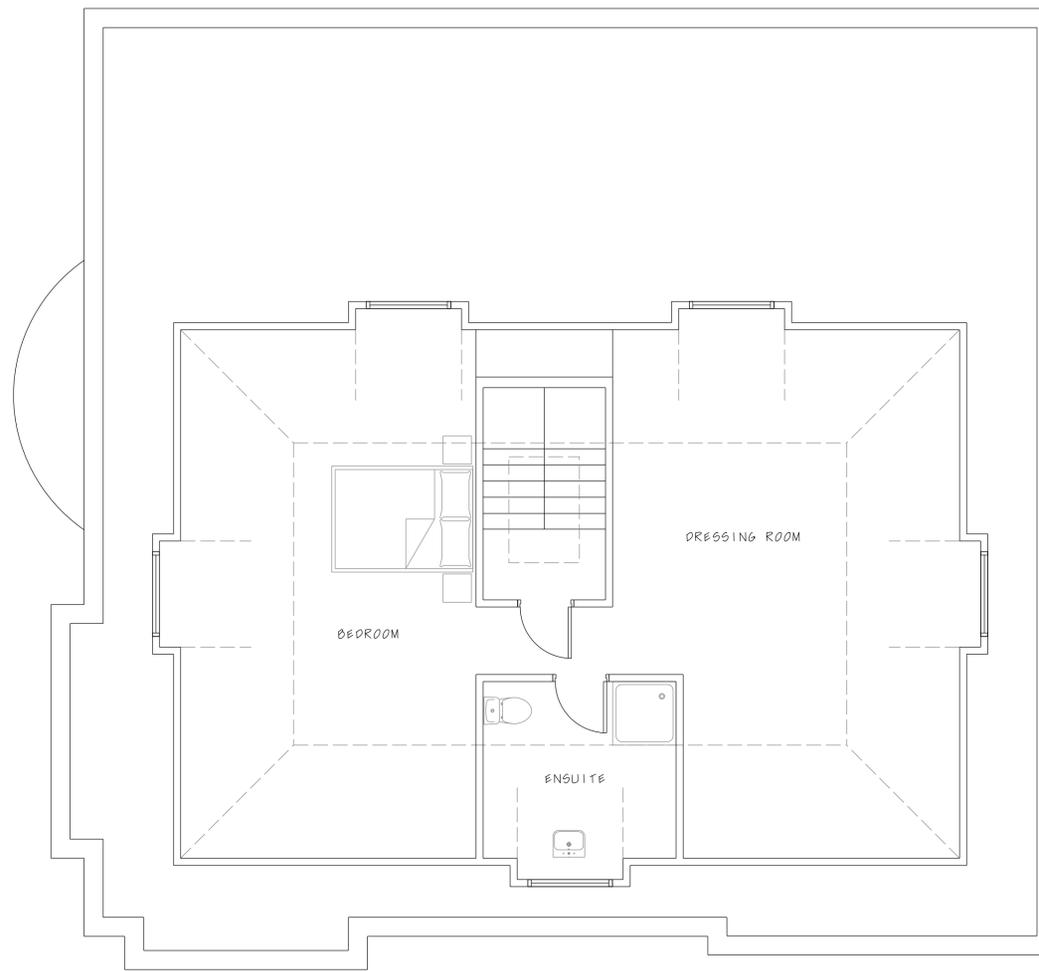

Proposed First Floor Plan

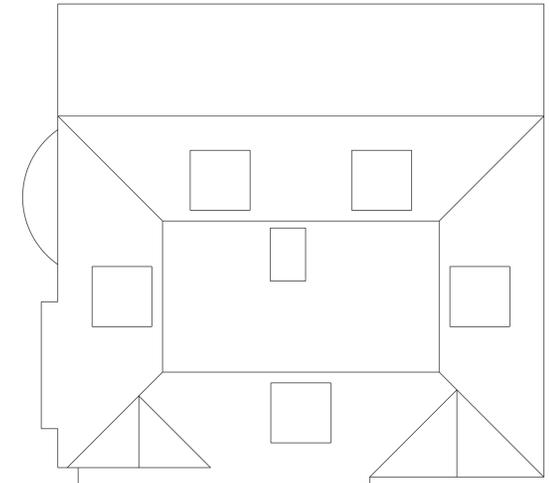

Proposed Roof Plan 1:100

pa design

Independent architectural services
52 Bailey Road | Leigh on Sea | Essex | SS9 3PJ | M:07790 069168

Project: 2 Ray Close Leigh on Sea SS9 2NW

Client: Attwood + Mills

Drawing title: Proposed Plans & Elevations

Scale 1: 50@A1

Drawn by PSA

Project number 24 692 Drawing number P02

Status: Planning Approval

All dimensions must be checked on site and not scaled from this drawing.