



Notes:

1. THE COPYRIGHT OF THIS DRAWING IS VESTED IN SOUTHEND CITY COUNCIL AND IT MAY NOT BE REPRODUCED IN WHOLE OR PART OR USED FOR THE MANUFACTURE OF ANY ARTICLE WITHOUT THE EXPRESS PERMISSION OF THE COPYRIGHT HOLDERS.
2. WORK TO FIGURED DIMENSIONS ONLY.
3. THIS DRAWING IS TO BE READ IN CONJUNCTION WITH ALL RELEVANT ARCHITECTS, SERVICE ENGINEER'S AND SOUTHEND CITY COUNCIL DRAWINGS AND SPECIFICATIONS.

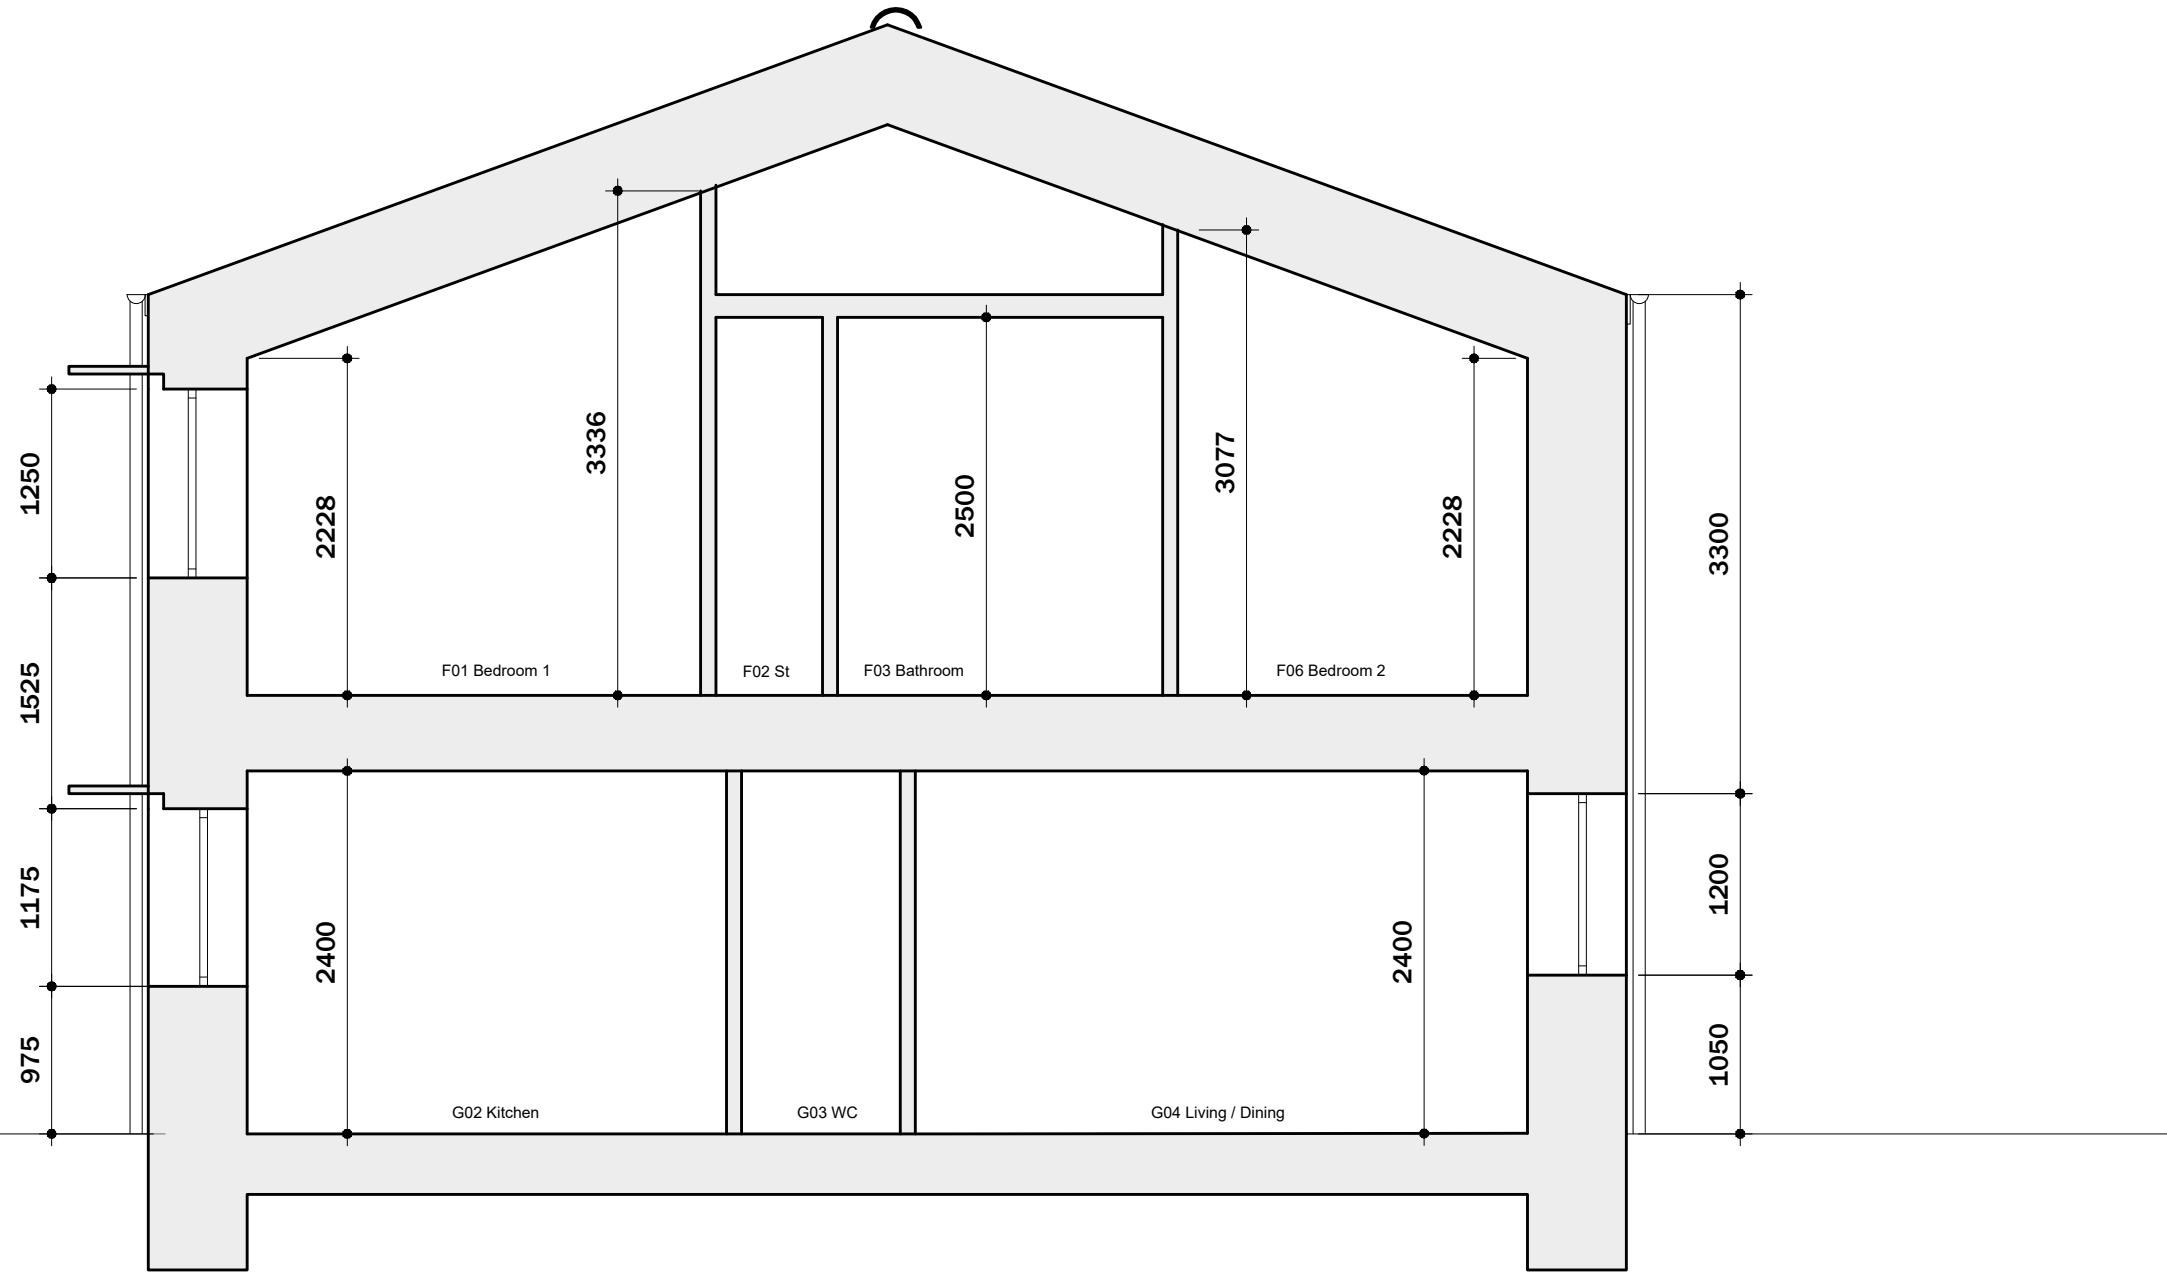

Section A-A

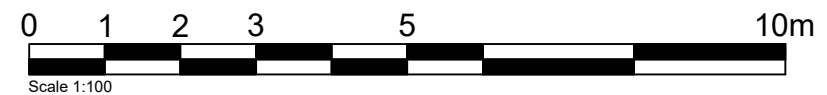

C	PLANNING ISSUE Window shading added to South windows to meet Part O	CH	11/03/24
B	Window heights revised to reflect changes in PHPP. Ceiling void updated to allow sufficient space for mechanical crossovers	CH	19/12/23
A	section amended to reflect revised floor plans/elevations	SF	13/10/23
-	INITIAL ISSUE	CH	03/08/23
REV:	DESCRIPTION:	BY:	DATE:
STATUS: FOR PLANNING			



CLIENT:	Southend-on-Sea City Council Housing & Regeneration
ARCHITECT:	Southend-on-Sea City Council Property & Estates Management

SITE:	Bradford Bury Garage Site
TITLE:	Proposed Section A-A

SCALE AT A3:	DATE:	DRAWN:	CHECKED:
1:100	AUG 23	CH / SF	
PROJECT NO:	DRAWING NO:	REVISION:	
1800-BB	P-30	C	