



EXISTING SITE SECTION  
SCALE 1:100@A1

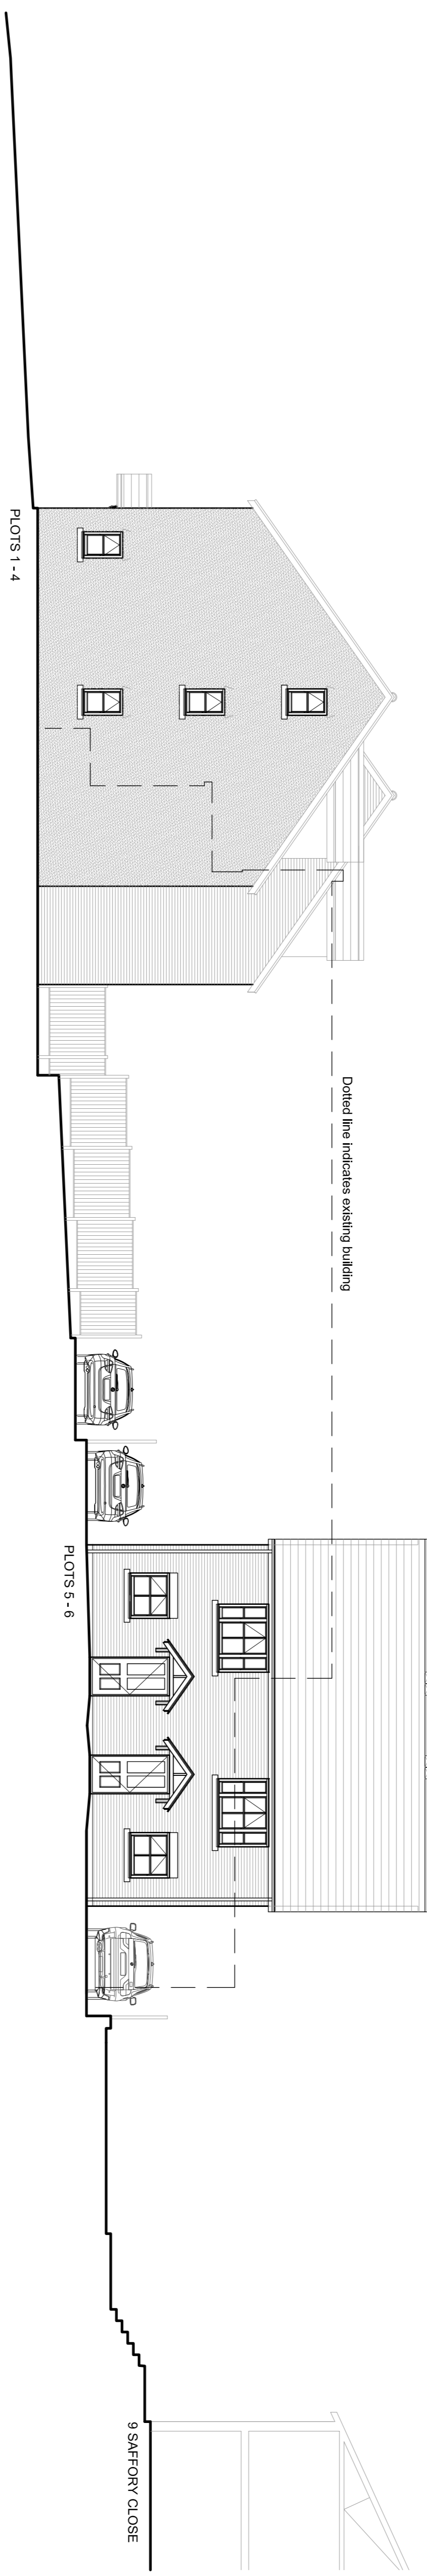

PROPOSED SITE SECTION  
SCALE 1:100@A1

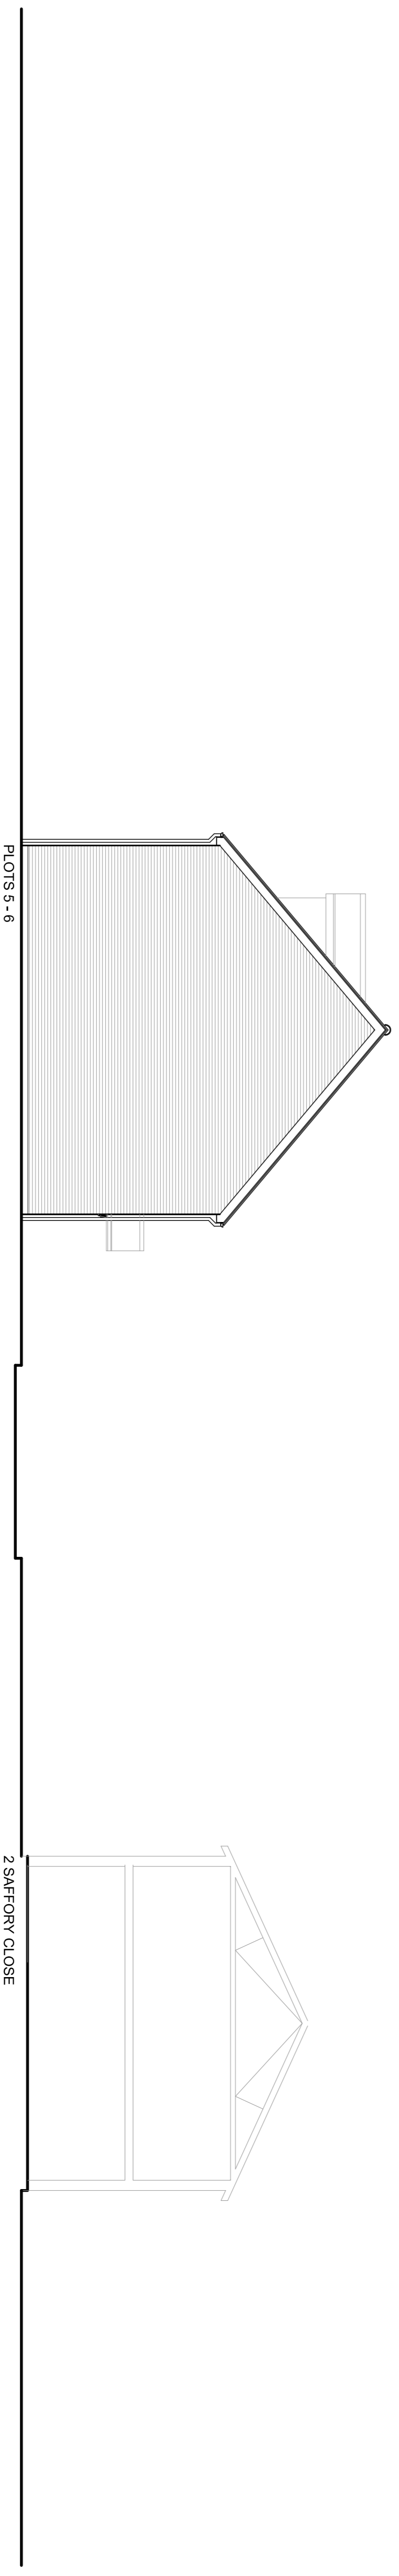

PROPOSED SITE SECTION  
SCALE 1:100@A1

Rev.	Date	Amendment	Drawn

**Proposed Dwellings**  
Former ERC Church  
Royaleigh Road, Leigh on Sea  
Essex



AVIATION WAY, SOUTHEND-ON-SEA, ESSEX, SS2 2JN  
T: 01702 643834  
info@thirddimension.org www.thirddimension.org  
Drawing Title: **Site Section**

Client: \_\_\_\_\_

Scale: 1:50 @ A1  
Date: Nov'16  
DWG No: **208a**  
Project No: 644

