


© Copyright. All rights reserved.
 This drawing must not be reproduced without permission.
 Specialist drawing information, consultation and/or design for construction
 All dimensions on this drawing are in millimetres unless otherwise stated.
 Do not scale from this drawing.

SCALE - METRES
 0 5 10 15 20 25 30 35 40

Parking Bay No's	Edging
Standard Bay	476
Disabled Bay	20
EV Bays and Cycle Bay	513
Total	1009
Trolley Shelter	11

Key:
 Existing Lighting Column

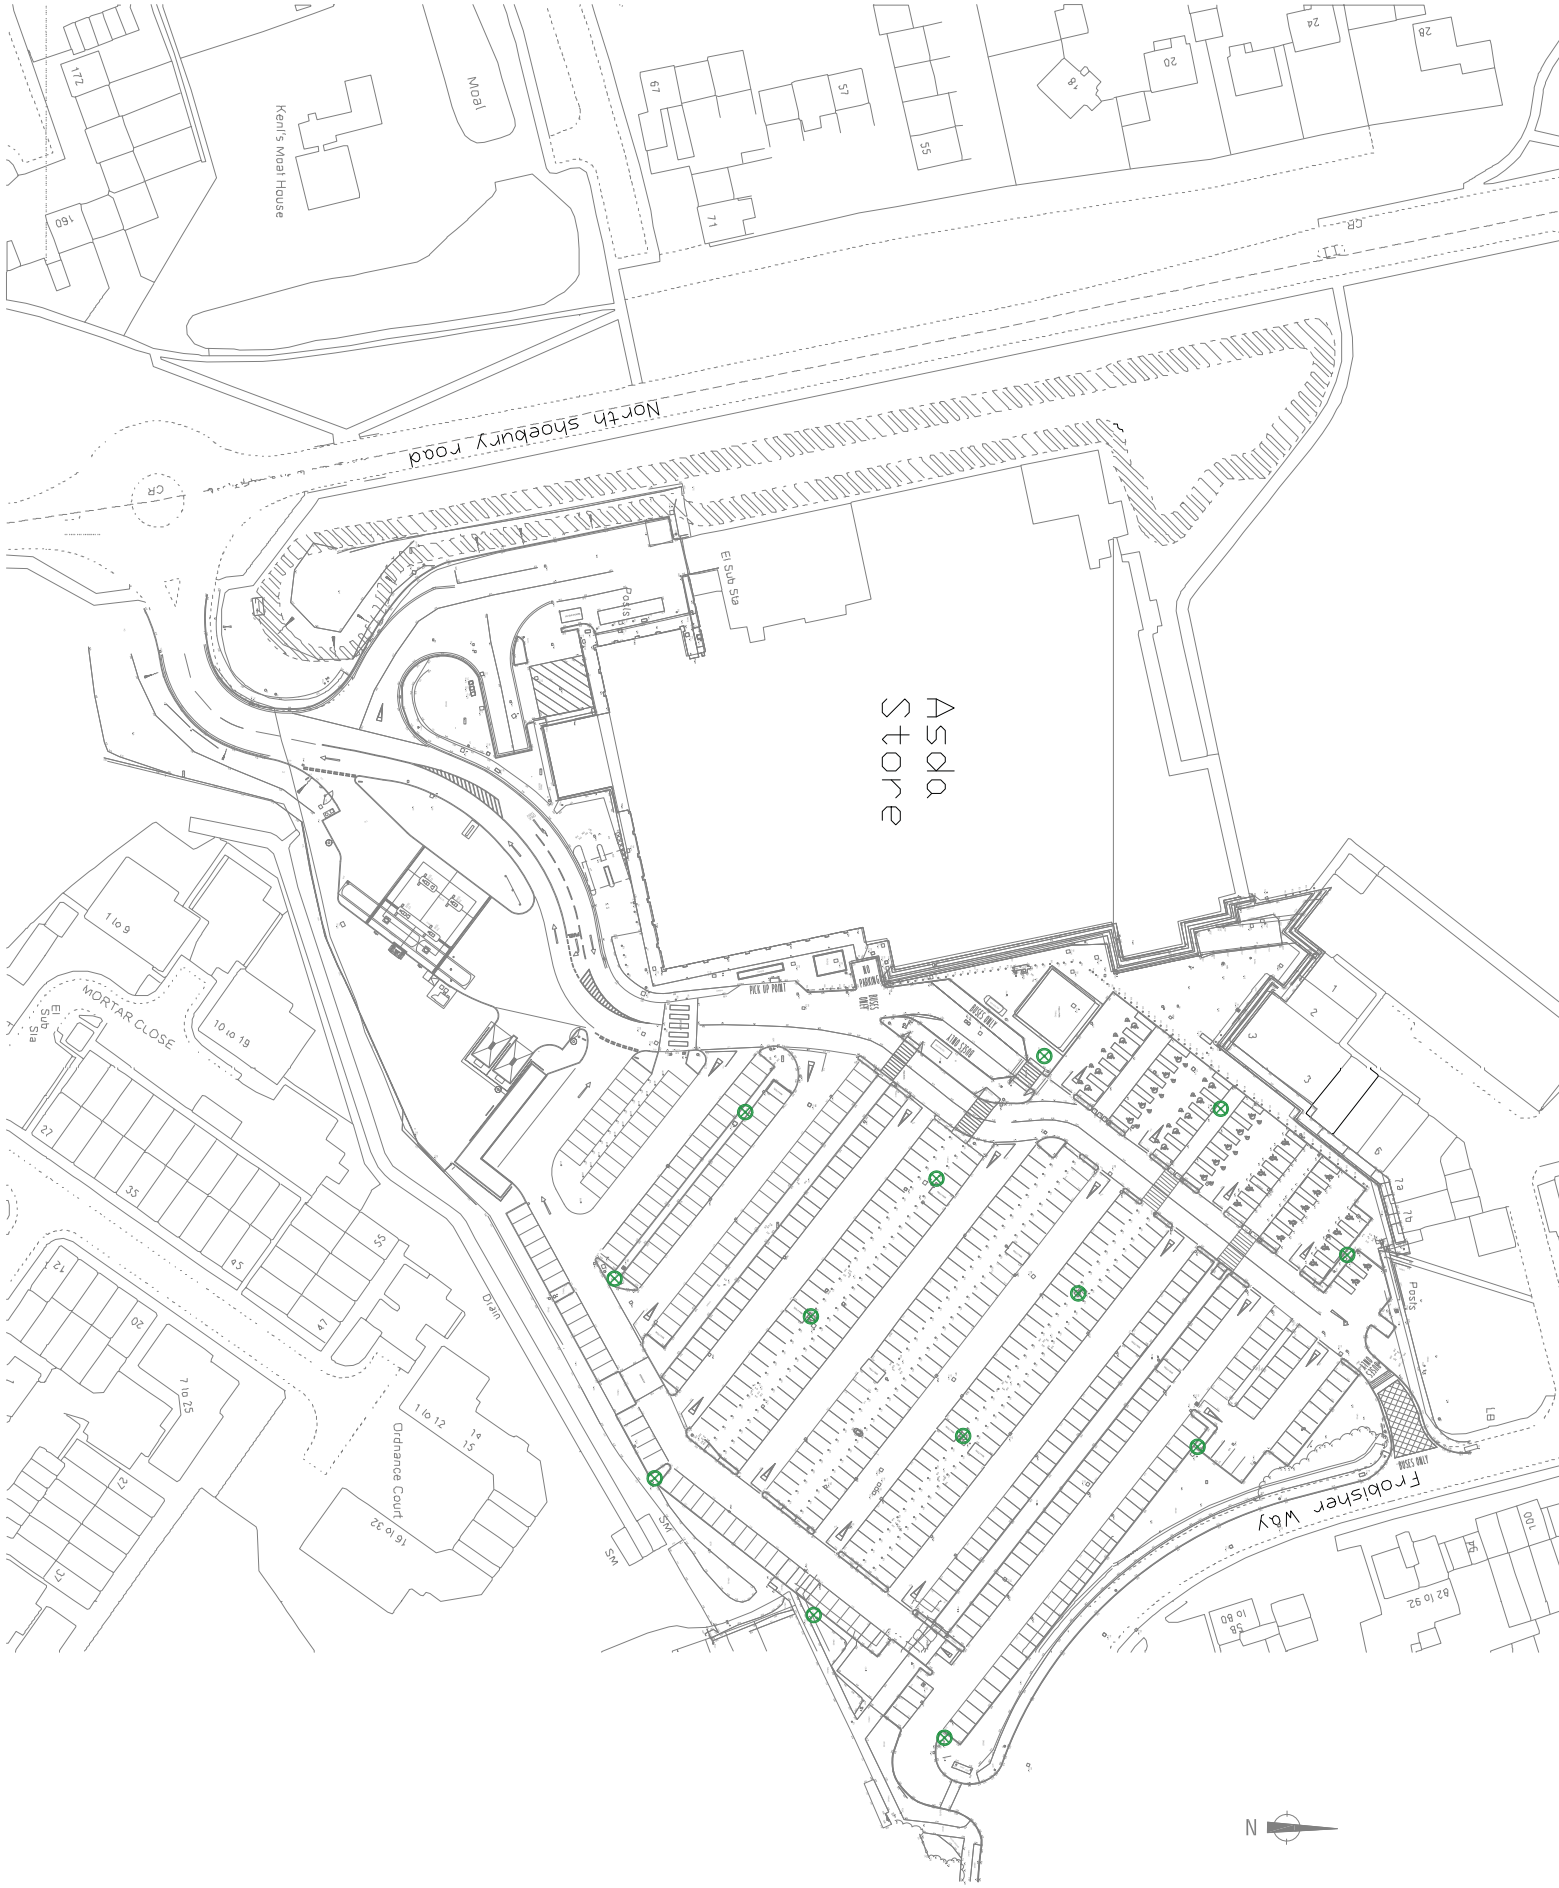

Rev	Date	Amendment

PLANNING

Project No	Dwg No	Rev
1953 4806	BPO1	-

Date: Mar 2017 Scale: 1:500 @ A1
 Drawn: ODB Designed: KMI Checked: KMI
 Project: Asda Shoebury Car Park 2017 (4806)
 North Shoebury Road, Shoeburyness, Southend-On-Sea
 Essex SS3 8DA

Client




CREATE THE DIFFERENCE
 Chemicles Project Services Ltd
 3 Pelham Place, Bishop Cleeve Park,
 Drove Wood Way, Halesworth, NR2 1DT
 Tel: 01464 422119 Email: info@chemicles.com