


The copyright of the design remains with LSI Architects LLP and may not be reproduced without their prior written consent

All dimensions are to be checked on site and the Contract Administrator notified of any discrepancies.

Drawing to be read in conjunction with the project specification

Do not scale from this drawing for Constructional purposes

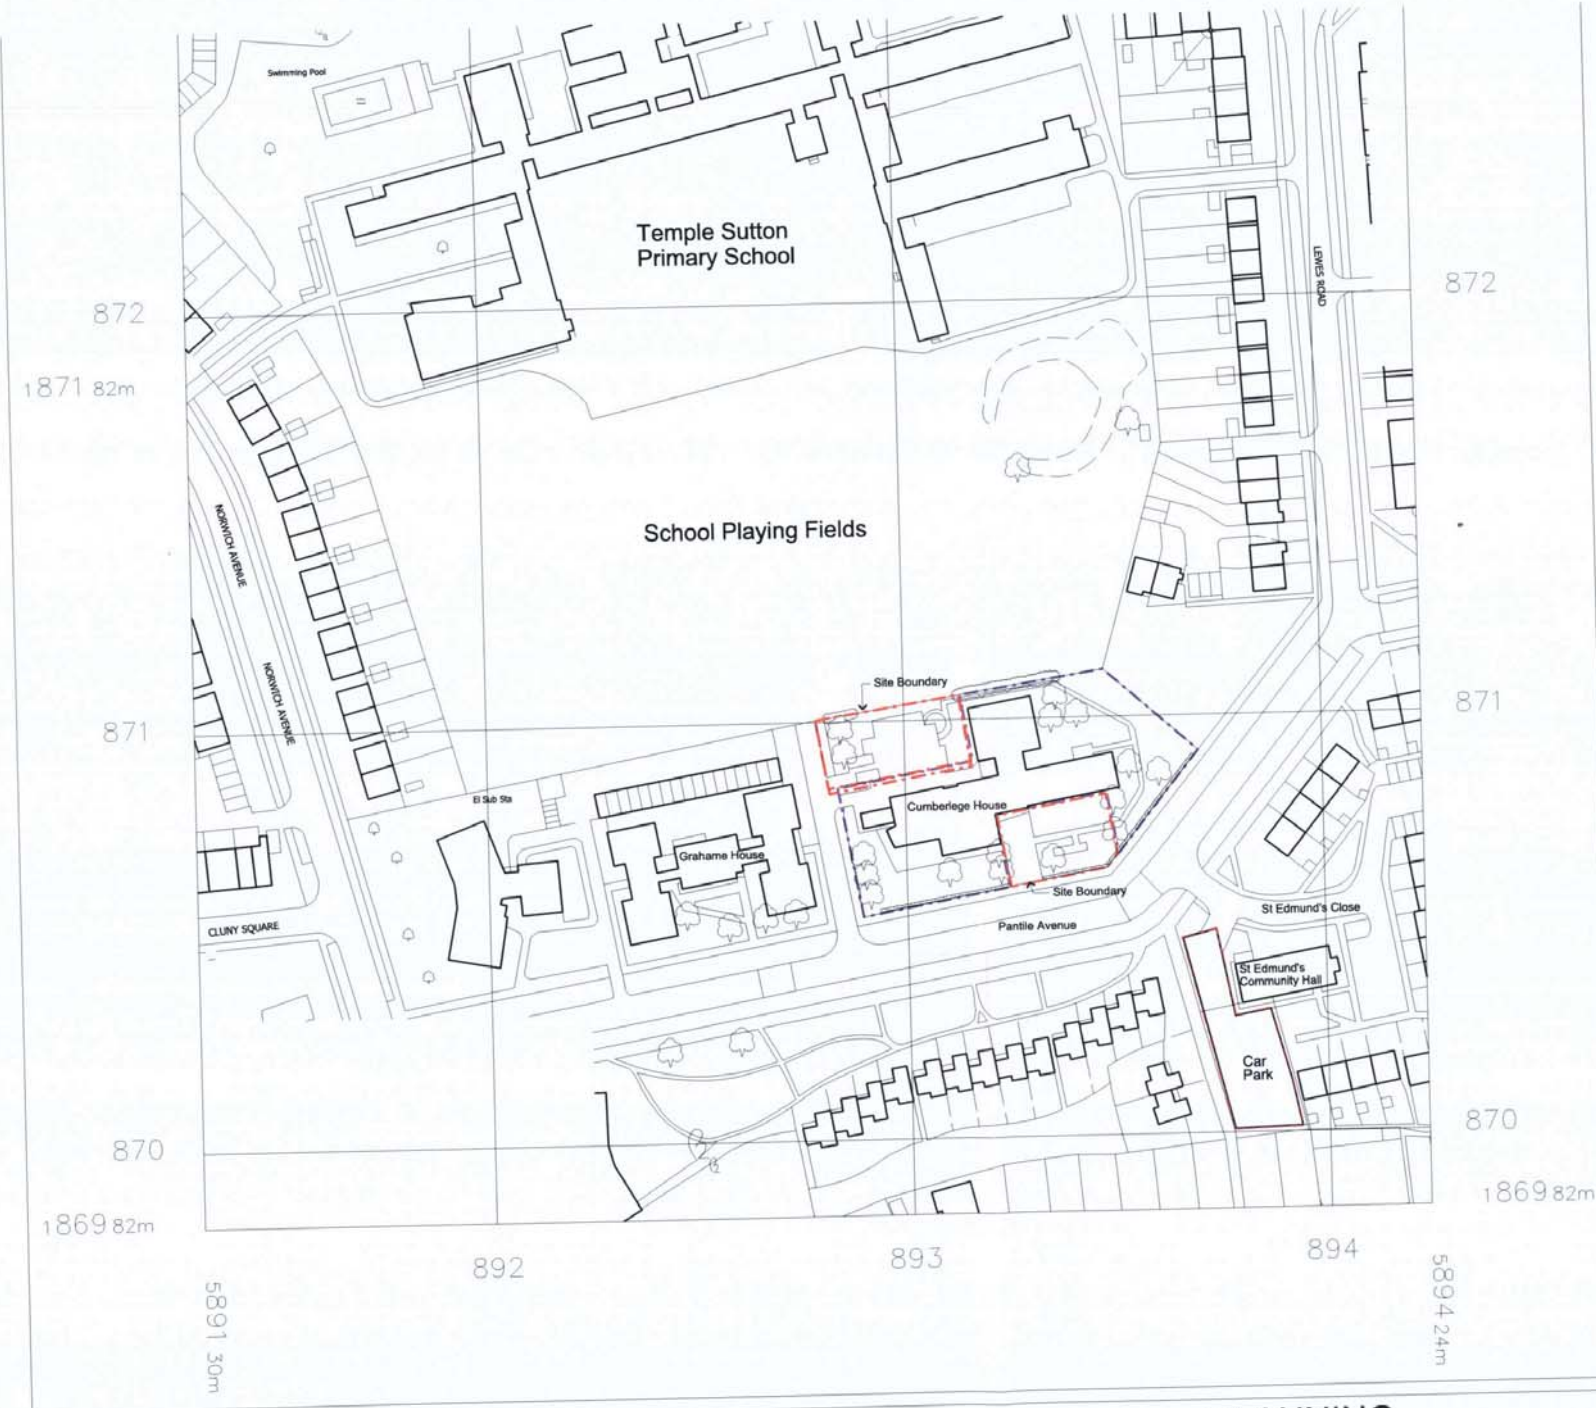

Rev	Init	Date	Revision



NORWICH
 The Old Drill Hall
 23a Cattle Market Street
 Norwich NR1 3DY
 +44(0)1603 660711

LONDON
 70 Cowcross Street
 Clerkenwell
 London EC1M 6EJ
 +44(0)20 7278 1739
 www.lsiarchitects.co.uk

Client

NHS Property Services

Project

St. Luke's Health Centre

Title

**1700 Site
 Site Location Plan**

Scale @ A3
 1:1250

Date
 10.03.2017

Drawn

17036-1700

PLANNING

