


The copyright of the design remains with LSI Architects LLP and may not be reproduced without their prior written consent

All dimensions are to be checked on site and the Contract Administrator notified of any discrepancies.

Drawing to be read in conjunction with the project specification

Do not scale from this drawing for Constructional purposes

Key
— Site Boundary
- - - Application area

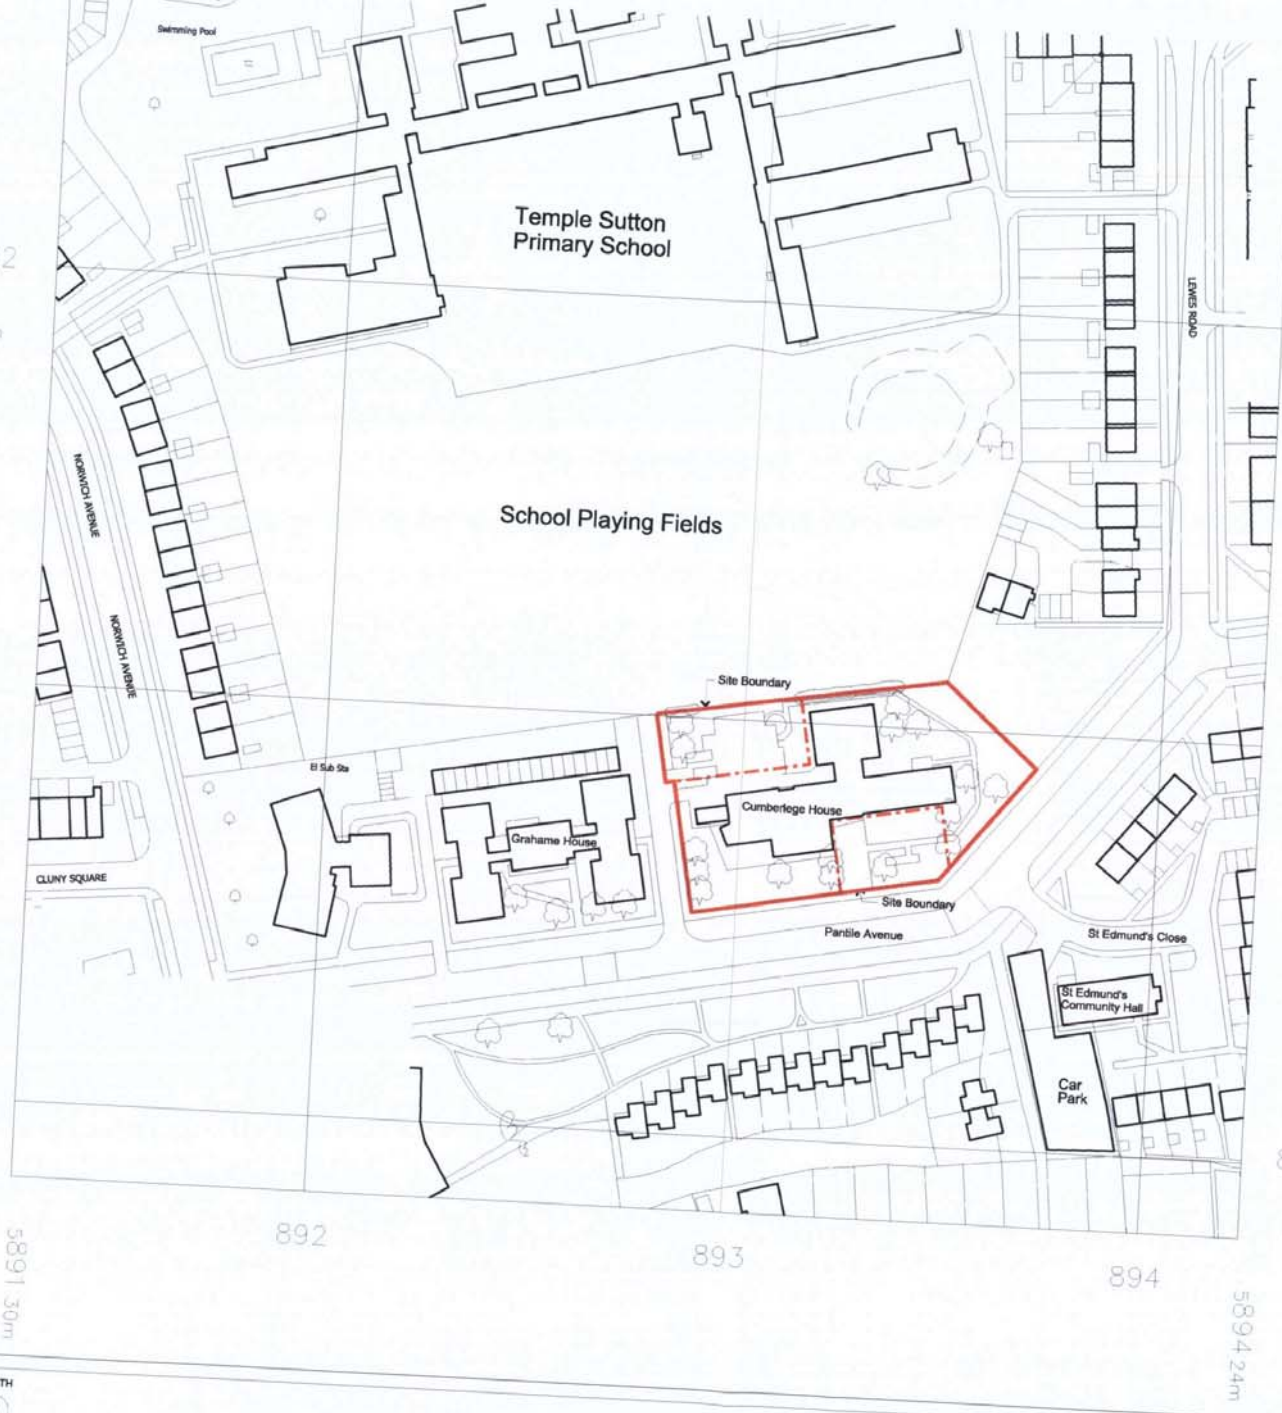

Rev	Int	Date	Revision

lsi
ARCHITECTS

NORWICH
The Old Drill Hall
23a Cattle Market Street
Norwich NR1 3DY
+44(0)1603 660711

LONDON
70 Cowcross Street
Clerkenwell
London EC1M 6EJ
+44(0)20 7278 1739
www.lsiarchitects.co.uk

Client
NHS Property Services

Project
St. Luke's Health Centre

Title
**1700 Site
Site Plan**

Scale @ A3 1:1250	Date 10.03.2017	Drawn
----------------------	--------------------	-------

17036-1701	*
------------	---

PLANNING